

NOTE: PROJECT NORTH IS FOR CONSTRUCTION PURPOSES ONLY. REFER TO CIVIL DRAWING FOR TRUE NORTH AND CORRECT BUILDING ORIENTATION AS IT RELATES TO THE SITE.

SLAB PLAN 1/4" = 1'-0" 1

GENERAL NOTES - TERMITE PROTECTION

- A. SOIL TREATMENT FOR SUBTERRANEAN TERMITE PREVENTION INSIDE THE FOUNDATION PERIMETER SHALL BE DONE AFTER ALL EXCAVATION, BACKFILLING AND COMPACTION IS COMPLETE.
- B. SOIL AREA DISTURBED AFTER INITIAL CHEMICAL SOIL TREATMENT SHALL BE TREATED WITH A CHEMICAL SOIL TREATMENT, INCLUDING SPACES BOXED OR FORMED.
- C. SPACE IN CONCRETE FLOORS BOXED OUT OR FORMED FOR THE SUBSEQUENT INSTALLATION OF PLUMBING TRAPS, DRAINS, OR ANY OTHER PURPOSE, SHALL BE CREATED BY USING PLASTIC OR METAL PERMANENTLY PLACED FORMS OF SUFFICIENT DEPTH TO ELIMINATE ANY PLANNED SOIL DISTURBANCE AFTER INITIAL CHEMICAL SOIL TREATMENT.
- D. CHEMICALLY TREATED SOIL SHALL BE PROTECTED WITH A MINIMUM 10 MIL VAPOR RETARDER TO PROTECT AGAINST RAINFALL DILUTION. IF RAINFALL OCCURS BEFORE VAPOR RETARDER PLACEMENT, RE-TREATMENT IS REQUIRED. ANY WORK, INCLUDING PLACEMENT OF REINFORCING STEEL, DONE AFTER CHEMICAL TREATMENT UNTIL THE CONCRETE FLOOR IS POURED, SHALL BE DONE IN SUCH A MANNER AS TO AVOID PENETRATING OR DISTURBING TREATED SOIL.
- E. CONCRETE OVER-POUR OR MORTAR ACCUMULATED ALONG THE EXTERIOR FOUNDATION PERIMETER SHALL BE REMOVED PRIOR TO EXTERIOR CHEMICAL SOIL TREATMENT, TO ENHANCE VERTICAL PENETRATION OF THE CHEMICALS.
- F. CHEMICAL SOIL TREATMENTS SHALL ALSO BE APPLIED UNDER ALL EXTERIOR CONCRETE OF GRADE WITHIN ONE (1) FOOT OF PRIMARY STRUCTURE SIDEWALLS. ALSO A VERTICAL CHEMICAL BARRIER SHALL BE APPLIED PROMPTLY AFTER CONSTRUCTION IS COMPLETED, INCLUDING INITIAL LANDSCAPING AND IRRIGATION/SPRINKLER INSTALLATION. ANY SOIL DISTURBED AFTER THE CHEMICAL BARRIER IS APPLIED SHALL BE PROMPTLY RE-TREATED.
- G. THE RULES AND LAWS AS ESTABLISHED BY THE STATE DEPARTMENT OF AGRICULTURE AND CONSUMER SERVICES SHALL BE DEEMED AS APPROVED WITH RESPECT TO PRE-CONSTRUCTION SOIL TREATMENT FOR PROTECTION AGAINST SUBTERRANEAN TERMITES.
- H. A 'CERTIFICATE OF COMPLIANCE' SHALL BE ISSUED TO THE BUILDING DEPARTMENT BY THE LICENSED PEST CONTROL COMPANY THAT CONTAINS THE FOLLOWING STATEMENT: 'THE BUILDING HAS RECEIVED A COMPLETE TREATMENT FOR THE PREVENTION OF SUBTERRANEAN TERMITES. TREATMENT IS IN ACCORDANCE WITH RULES AND LAWS ESTABLISHED BY THE STATE DEPARTMENT OF AGRICULTURE AND CONSUMER SERVICES.'

GENERAL NOTES - SLAB PLAN

- A. ALL DIMENSIONS SHALL BE FIELD VERIFIED BY GENERAL CONTRACTOR.
- B. PROVIDE PITCHED CONCRETE AT ALL FLOOR DRAIN LOCATIONS.
- C. CONCRETE FLOOR SURFACE SHALL BE SMOOTH AND READY TO RECEIVE FINISHES AS REQUIRED BY FINISH FLOOR MANUFACTURER.
- D. REFER TO DIMENSIONED FLOOR PLAN FOR ALL LOCATIONS OF WALLS AND OPENINGS.

LEGEND - SLAB PLAN

- ⊕ FLOOR DRAIN
- ⊙ ROOF DRAIN LEADER, REFER TO PLUMBING, TYPICAL
- FB RECESSED FLOOR RECEPTACLE. REFER TO ELECTRICAL, TYPICAL. (DIMENSIONS ARE TO CENTERLINE U.N.O.) REFER TO ENLARGED DETAIL FOR FLOOR BOX ORIENTATION

NOTE: REFER TO PLUMBING DRAWINGS FOR ADDITIONAL INFORMATION



400 N Ashley Drive, Suite 400 Tampa, FL 33602
 P: 813 - 323 - 9233
 Lic. #: AA - 0003590
 W: www.bdgllp.com



FIFTH THIRD
ORANGE BLOSSOM
 NWC OIL WELL ROAD & BIG
 CORKSCREW DRIVE
 NAPLES, FLORIDA 34120

THESE DRAWINGS AND PLANS, ANY REPRODUCTION THEREOF, AND ANY CAD OR ELECTRONIC FILE OF THESE DRAWINGS AND PLANS HEREINAFTER ("PLANS") ARE THE SOLE AND EXCLUSIVE PROPERTY OF BDG ARCHITECTS AND MAY NOT BE REPRODUCED, PUBLISHED, INCORPORATED OR USED IN ANY WAY WITHOUT THE EXPRESS WRITTEN PERMISSION OF BDG ARCHITECTS. USE OF THESE PLANS FOR CONSTRUCTION SHALL BE CONSIDERED ACCEPTANCE OF THE TERMS CONTAINED HEREIN AND THE SUBMITTER AND CONTRACTOR SHALL BE RESPONSIBLE FOR THE ACCURACY OF THE PLANS. THE PLANS SHALL NOT BE CALLED OR MODIFIED FOR ANY PURPOSE WITHOUT THE EXPRESS WRITTEN APPROVAL OF BDG ARCHITECTS. ANY CHANGES TO THESE PLANS REGARDLESS OF HOW MINOR, WITHOUT THE EXPRESS WRITTEN APPROVAL OF BDG ARCHITECTS, MAY CONSTITUTE A BREACH OF THESE PLANS. WITHOUT THE EXPRESS WRITTEN APPROVAL OF BDG ARCHITECTS, OR ANY CHANGE IN THE SCOPE, SERIAL OR HISTORY OF THESE PLANS FOR ANY REASON, BY ANY PERSON OTHER THAN BDG ARCHITECTS SHALL AUTOMATICALLY VOID ANY REPRESENTED OBLIGATIONS. BDG ARCHITECTS MAY HAVE ON THE PROJECT, AND RESULT IN THE FULL AND COMPLETE RELEASE OF BDG ARCHITECTS FROM ANY LIABILITY, CLAIMS OR DAMAGES INCLUDING ERRORS AND OMISSIONS ARISING OUT OF OR RELATED TO THE PLANS, ANY DISCREPANCIES OR CONFLICTS IN THE PLANS SHALL BE REFERRED IMMEDIATELY TO BDG ARCHITECTS FOR CLARIFICATION PRIOR TO COMMENCING WITH THE WORK. FAILURE TO REFER DISCREPANCIES OR CONFLICTS TO BDG ARCHITECTS PRIOR TO COMMENCING WORK SHALL RESULT IN THE WAIVER OF ANY CLAIMS OR DAMAGES ASSOCIATED WITH THE DISCREPANCIES OR CONFLICTS. THE CONTRACTOR IS RESPONSIBLE FOR THE COORDINATION, SCHEDULING AND CONFORMANCE OF ITS WORK AND ALL WORK PERFORMED BY SUBCONTRACTORS OR OTHER TRADES WITH THE DESIGN DOCUMENTS.

SEAL

ISSUE	BY	DATE	DESCRIPTION
-	LG	08/27/24	PERMIT SET


PROJECT INFORMATION BLOCK

JOB #	230646
DATE:	08/27/24
DRAWN BY:	LG
CHECKED BY:	MC

SHEET TITLE
 SLAB PLAN

SHEET NUMBER

A-100

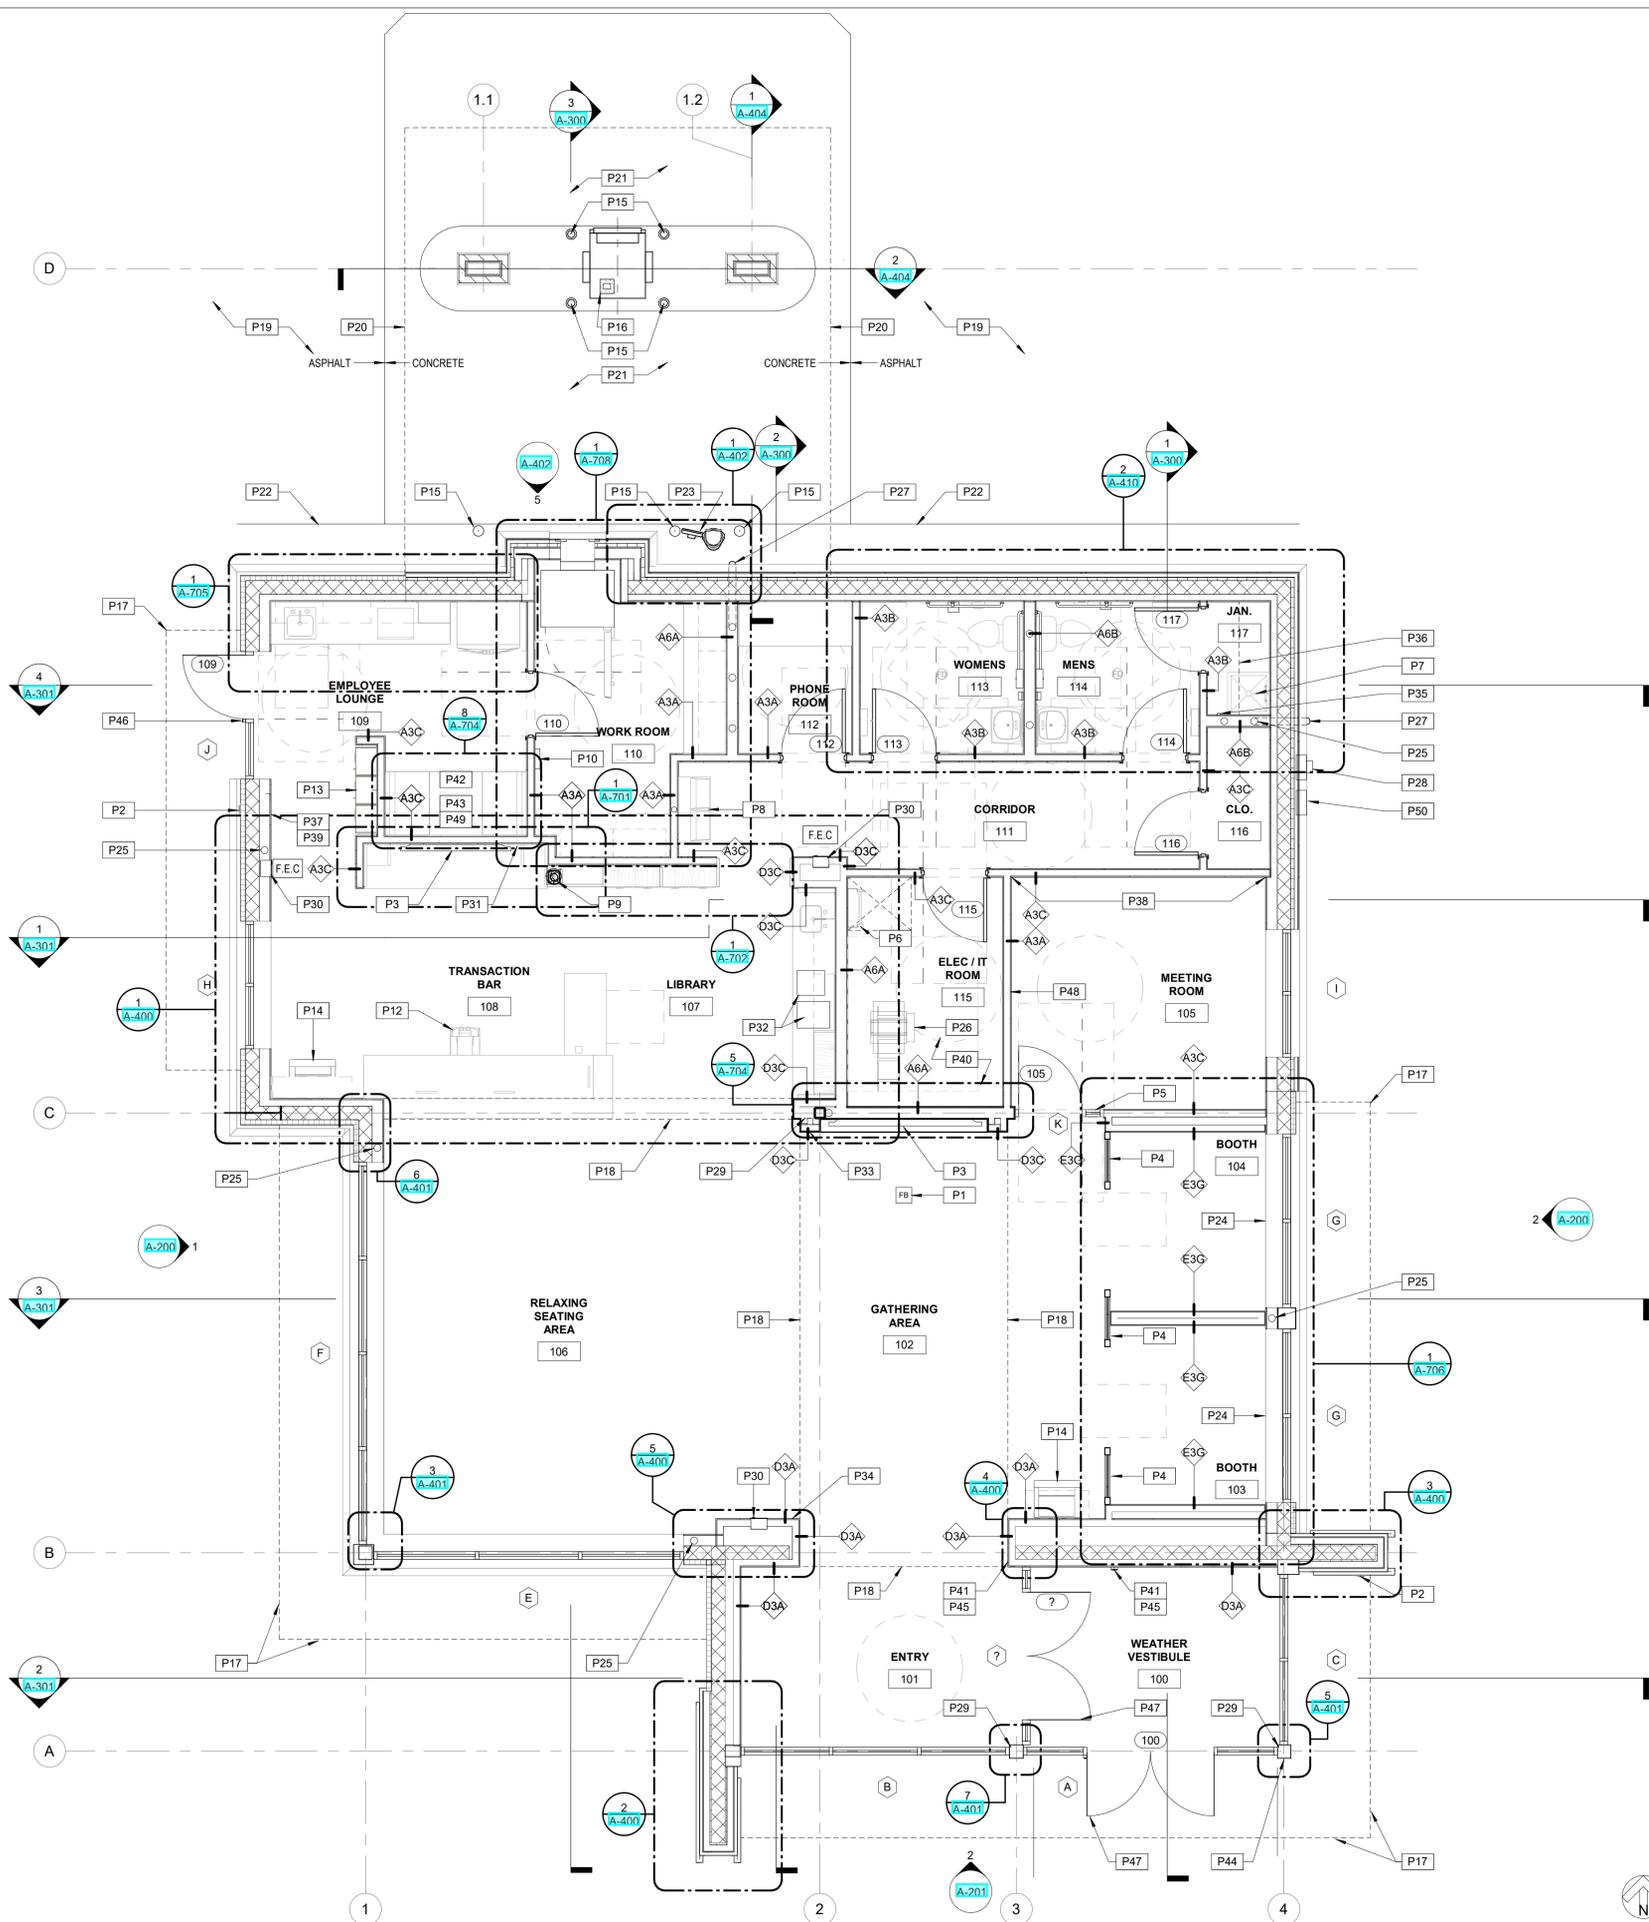

NOTE: PROJECT NORTH IS FOR CONSTRUCTION PURPOSES ONLY. REFER TO CIVIL DRAWING FOR TRUE NORTH AND CORRECT BUILDING ORIENTATION AS IT RELATES TO THE SITE.

GENERAL NOTES - FLOOR PLAN

- A. ALL INTERIOR DIMENSIONS ARE TO FACE OF GYPSUM WALL BOARD. EXTERIOR DIMENSIONS ARE TO FACE OF EXTERIOR FINISH.
- B. EDGE OF DOOR JAMB SHALL BE MINIMUM 4" FROM INTERSECTING WALL U.N.O. OR AS REQUIRED FOR HARDWARE INSTALLATION.
- C. SEE SHEET A-420 FOR PARTITION TYPES.
- D. BANK EQUIPMENT TO BE SUPPLIED AND INSTALLED BY VENDOR.
- E. CONTRACTOR SHALL PROVIDE BLOCKING FOR ALL WALL-MOUNTED EQUIPMENT AND ACCESSORIES.
- F. CONTRACTOR SHALL COORDINATE ALL WOOD BLOCKING, STEEL SUPPORTS, AND ANY OTHER ITEMS WHICH ARE IMBEDDED IN DRYWALL PARTITIONS OR ENCLOSURES, WHICH RELATE TO THEIR WORK OR THE WORK OF ANY SEPARATE CONTRACTORS. ALL WOOD BLOCKING, BRACING, FRAMING, ETC. SHALL BE FIRE RETARDANT TREATED AS CALLED FOR BY THE GOVERNING BUILDING CODE AND THE CONTRACTOR MUST SUBMIT AFFIDAVITS OF SUCH FIRE TREATMENT TO THE OWNER.
- G. ALL INTERIOR FINISHES ARE TO COMPLY WITH THE REQUIREMENTS AS SET FORTH IN THE CURRENT STANDARD EDITIONS OF ALL GOVERNING CODES, REGULATIONS, AND ORDINANCES HAVING JURISDICTION OVER THE SCOPE OF WORK.
- H. CONTRACTOR WILL SECURE ALL BUILDING PERMITS & INSPECTIONS NECESSARY FOR THE CONSTRUCTION OF THE PROJECT.
- I. DRAWINGS ARE NOT TO BE SCALED.
- J. LOCATION AND NUMBER OF FIRE EXTINGUISHERS ARE TO BE INSTALLED PER THE DIRECTION OF THE LOCAL AUTHORITIES AND NFPA 13.
- K. FURNITURE AND MILLWORK TO BE PROVIDED BY OWNER VENDOR. G.C. TO COORDINATE LOCATION OF BLOCKING, PLUMBING, ELECTRICAL AND ALL OTHER REQUIREMENTS.
- L. REFERENCE ENGINEERING PLANS FOR PLUMBING, ELECTRICAL EQUIPMENT, AND SYSTEMS. CONTRACTOR TO VERIFY AND COORDINATE PLUMBING ROUGH-IN DIMENSIONS WITH PLUMBER. (TO BE PROVIDED BY CONTRACTOR).
- M. CONTRACTOR TO SET BANKING EQUIPMENT TEMPLATES. EQUIPMENT VENDOR TO VERIFY CORRECT PLACEMENT AND TO COORDINATE WITH CONTRACTOR FOR PROPER PLACEMENT.
- N. NO ADJUSTMENT TO THE CONTRACT AMOUNT WILL BE GIVEN FOR THE CONTRACTOR NOT FULLY ACQUAINTING THEMSELVES WITH EQUIPMENT VENDOR REQUIREMENTS.
- O. PINK NOISE IS TO BE PROVIDED BY THE CONTRACTOR. COORDINATE PINK NOISE LOCATION WITH MOOD MEDIA VENDOR. REFER TO ELECTRICAL DRAWINGS.
- P. APPLIANCES PROVIDED AND INSTALLED BY G.C. U.N.O.

KEY NOTES - FLOOR PLAN

- P1 FLOOR BOX LOCATION. REFER TO SLAB PLAN AND ELECTRICAL PLAN FOR MORE INFORMATION.
- P2 RECESSED KNOX BOX WITH TAMPER SWITCH MOUNTED AT 48" TO THE CENTER OF BOX A.F.F., MODEL # 320R VERIFY LOCATION WITH LOCAL MUNICIPALITY TO INSURE COMPLIANCE.
- P3 WALL MOUNTED MONITOR BY BANK VENDOR. COORDINATE W/ OWNER'S VENDOR AND MEP DRAWINGS.
- P4 PNL-1 PANEL SYSTEM BY BIG APPLE VISUAL GROUP. SEE A-706. PROVIDED AND INSTALLED BY OWNER'S MILLWORKER.
- P5 INTERIOR STOREFRONT GLASS WALL SYSTEM PROVIDED AND INSTALLED BY G.C.
- P6 ROOF ACCESS LADDER. REFER TO SECTION 1A-312.
- P7 MOP SINK. REFER TO PLUMBING DRAWINGS.
- P8 HIGH-LOW DRINKING FOUNTAIN. REFER TO PLUMBING DRAWINGS.
- P9 SINGLE SIDED VAT TUBES BY BANK VENDOR G.C. TO PROVIDE MITERED BLACK ANGLED ALUMINUM FRAME (BOTH SIDES) AROUND VAT TERMINAL. G.C. TO COORDINATE OPENING SIZE AND LOCATION WITH BANK VENDOR.
- P10 DUAL CONTROL KEY BOX.
- P12 TCR MACHINE BY BANK VENDOR. COORDINATE WITH OWNER.
- P13 LOCKERS PROVIDED AND INSTALLED BY OWNER'S VENDOR (LOTH).
- P14 COPIER/PRINTER BY BANK VENDOR.
- P15 8" DIA CONCRETE FILLED STEEL BOLLARD WITH BANK STANDARD SLEEVE. REFER TO SHEET A-402.
- P16 ATM BY BANK VENDOR.
- P17 LINE OF CANOPY ABOVE.
- P18 LINE OF SOFFIT ABOVE.
- P19 ASPHALT PAVEMENT - REFER TO CIVIL.
- P20 LINE OF SITE BUILT DRIVE-UP ATM CANOPY. BY OWNER.
- P21 CONCRETE SLAB. REFER TO STRUCTURAL & CIVIL DRAWINGS.
- P22 EDGE OF CONCRETE DRIVE CURB. REFER TO STRUCTURAL & CIVIL DRAWINGS.
- P23 REMOTE TELLER TERMINAL.
- P24 INSTALL POWERDATA RECEPTACLES 27" TO THE TOP OF THE JUNCTION BOX. ADJUST IN FIELD AS NEEDED TO MAKE SURE THAT BOTTOM OUTLETS WILL NOT CONFLICT WITH FURNITURE. COORDINATE WITH ELECTRICAL DRAWINGS.
- P25 ROOF LEADER. REFER TO PLUMBING DRAWINGS.
- P26 DATA RACK. COORDINATE WITH MEP DRAWINGS.
- P27 DOWNSPOUT NOZZLE. REFER TO PLUMBING DRAWINGS.
- P28 ELECTRICAL METER. REFER TO ELECTRICAL DRAWINGS.
- P29 STRUCTURAL STEEL COLUMN. REFER TO STRUCTURAL DRAWINGS.
- P30 RECESSED FIRE EXTINGUISHER CABINET, 10 AB UL RATED 4A-80B-C.
- P31 WALL PHONE AND MONITOR FOR VAT TERMINAL AT THIS LOCATION. PROVIDE WOOD BLOCKING AS REQUIRED. REFER TO ELECTRICAL DRAWINGS.
- P32 G.C. TO ROUTE WATER SUPPLY FOR COFFEE AND QUENCH MACHINES THROUGH THE COUNTER.
- P33 JOHN RYAN CONTROL PANEL. COORDINATE WITH VENDOR.
- P34 DRIVE-THRU INDICATOR LIGHT, INSTALLED AT 8'-0" AFF.
- P35 WALL MOUNTED MOP HOLDER BY GC.
- P36 WIRE SHELVING BY GC.
- P37 LOCATION OF MOOD MEDIA CONTROLS.
- P38 LEVEL 5 FINISH REQUIRED. WALL TO BE PRIMED AND READY TO RECEIVE FINAL FINISHES.
- P39 GANG MECHOSHADE CONTROLS IN THIS LOCATION.
- P40 INSTALL FIRE RETARDANT PLYWOOD ON ALL WALLS WITHIN ITELEC ROOM. PLYWOOD TO BE 8" TALL AND PAINTED WITH FIRE RETARDANT PAINT TO MATCH ADJACENT WALL. G.C. TO MAINTAIN VISIBILITY OF FIRE TREATED MARKING ON PLYWOOD.
- P41 TACTILE SIGNAGE TO BE COMPLIANT WITH ADA REQUIREMENTS. SEE G-602 FOR ADDITIONAL INFORMATION.
- P42 MILLWORK BOOTH SEATING UNIT, FABRIC WRAPPED CUSHIONS, AND TABLE TO BE PROVIDED BY MILLWORKER. REFER TO BOOTH DETAIL ON A-704.
- P43 PROVIDE FRIT BLOCKING INTERNAL TO THE WALL. 48" TALL BLOCKING INSTALLED @ FLOOR TO SUPPORT SURFACE MOUNTED CANTILEVER TABLE ARM. COORDINATE WITH BANK FURNITURE VENDOR.
- P44 SLIM PROFILE FRAME MOUNTED ADA DOOR ACTUATOR AND CARD READER. DOOR OPERATOR TO BE WIRED. REFER TO ELECTRICAL DRAWINGS. DOOR ACTUATOR TO BE MOUNTED ABOVE CARD READER. TOP OF DOOR ACTUATOR TO BE MOUNTED AT 48" AFF.
- P45 RECESSED WALL MOUNTED DUAL ADA DOOR ACTUATOR. DOOR OPERATOR TO BE WIRED. REFER TO ELECTRICAL DRAWINGS. TOP OF DOOR ACTUATOR TO BE MOUNTED AT 48" AFF.
- P46 CARD READER. REFER TO ELECTRICAL DRAWINGS.
- P47 ACTIVE OPERABLE DOOR LEAF.
- P48 THERMOSTAT AND SENSOR LOCATION.
- P49 PROVIDE A QUAD OUTLET WITH TWO USBs AT EMPLOYEE LOUNGE BOOTH.
- P50 ELECTRICAL MANUAL TRANSFER SWITCH. REFER TO ELECTRICAL DRAWINGS.



400 N Ashley Drive, Suite 400
Tampa, FL 33602

P: 813-323-9233
Lic. #: AA-0003590
W: www.bdgflp.com



FIFTH THIRD
ORANGE BLOSSOM

NWC OIL WELL ROAD & BIG
CORKSCREW DRIVE
NAPLES, FLORIDA 34120

ISSUE	BY	DATE	DESCRIPTION
-	LG	08/27/24	PERMIT SET

PROJECT INFORMATION BLOCK


JOB # 230446
DATE: 08/27/24
DRAWN BY: LG
CHECKED BY: MC

SHEET TITLE

FLOOR PLAN

SHEET NUMBER

A-110

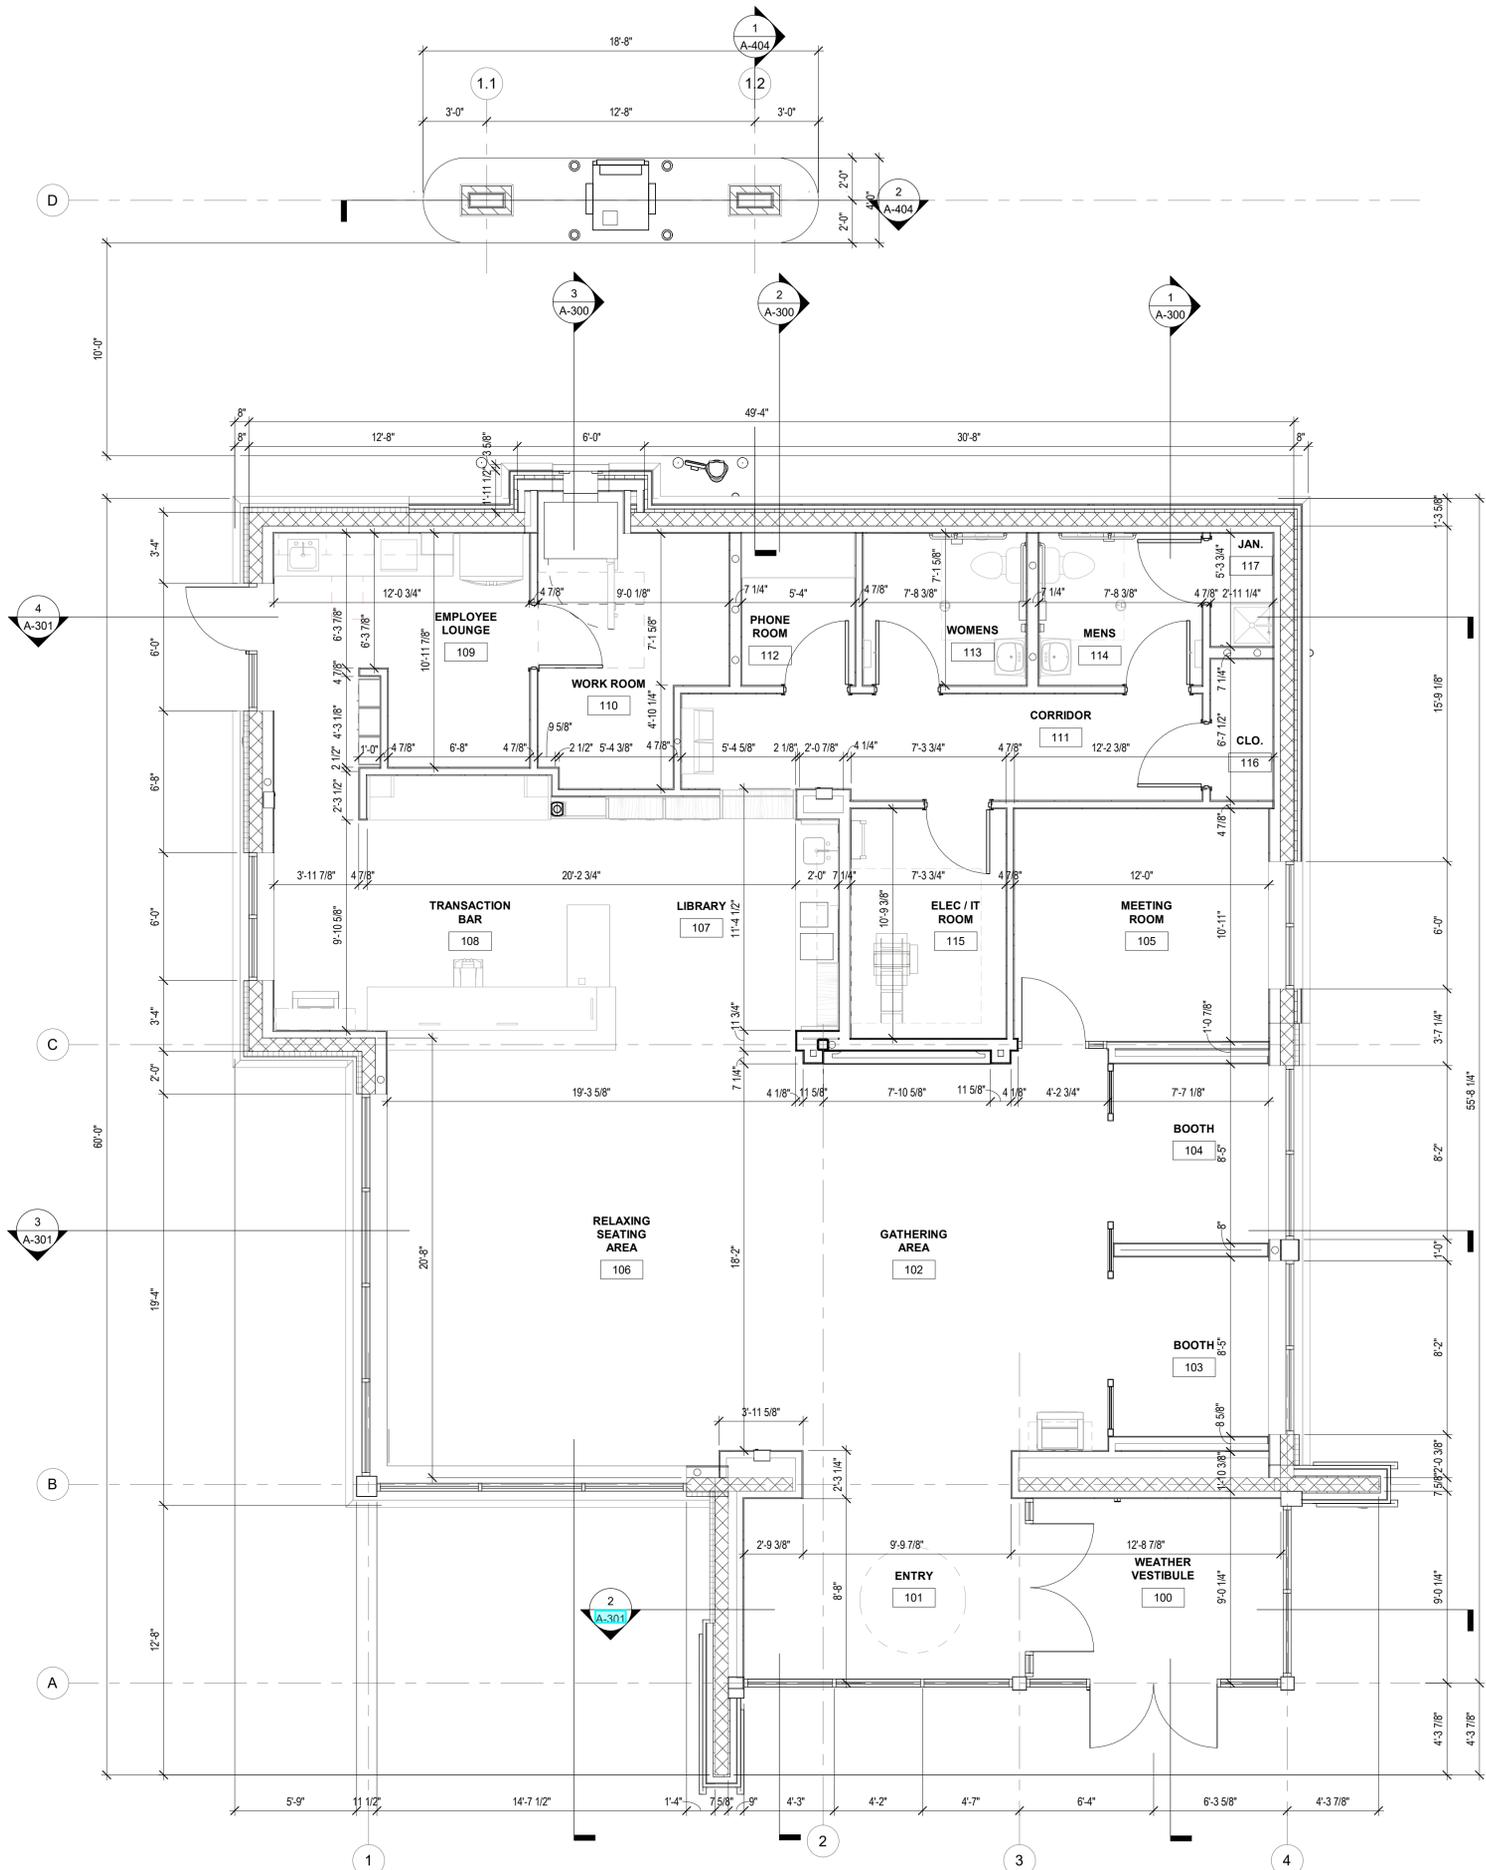

NOTE: PROJECT NORTH IS FOR CONSTRUCTION PURPOSES ONLY. REFER TO CIVIL DRAWING FOR TRUE NORTH AND CORRECT BUILDING ORIENTATION AS IT RELATES TO THE SITE.

DIMENSION FLOOR PLAN 1/4" = 1'-0" 1

GENERAL NOTES - FLOOR PLAN

- A. ALL INTERIOR DIMENSIONS ARE TO FACE OF GYPSUM WALL BOARD. EXTERIOR DIMENSIONS ARE TO FACE OF EXTERIOR FINISH
- B. EDGE OF DOOR JAMB SHALL BE MINIMUM 4" FROM INTERSECTING WALL U.N.O. OR AS REQUIRED FOR HARDWARE INSTALLATION
- C. SEE SHEET A-820 FOR PARTITION TYPES
- D. BANK EQUIPMENT TO BE SUPPLIED AND INSTALLED BY VENDOR
- E. CONTRACTOR SHALL PROVIDE BLOCKING FOR ALL WALL MOUNTED EQUIPMENT AND ACCESSORIES
- F. CONTRACTOR SHALL COORDINATE ALL WOOD BLOCKING, STEEL SUPPORTS, AND ANY OTHER ITEMS WHICH ARE IMBEDDED IN DRYWALL PARTITIONS OR ENCLOSURES, WHICH RELATE TO THEIR WORK OR THE WORK OF ANY SEPERATE CONTRACTORS. ALL WOOD BLOCKING, BRIDGING, BRACING, FRAMING, ETC., SHALL BE FIRE RETARDANT TREATED AS CALLED FOR BY THE GOVERNING BUILDING CODE AND THE CONTRACTOR MUST SUBMIT AFFIDAVITS OF SUCH FIRE TREATMENT TO THE OWNER
- G. ALL INTERIOR FINISHES ARE TO COMPLY WITH THE REQUIREMENTS AS SET FORTH IN THE CURRENT STANDARD EDITIONS OF ALL GOVERNING CODES, REGULATIONS, AND ORDINANCES HAVING JURISDICTION OVER THE SCOPE OF WORK
- H. CONTRACTOR WILL SECURE ALL BUILDING PERMITS & INSPECTIONS NECESSARY FOR THE CONSTRUCTION OF THE PROJECT
- I. DRAWINGS ARE NOT TO BE SCALED
- J. LOCATION AND NUMBER OF FIRE EXTINGUISHERS ARE TO BE INSTALLED PER THE DIRECTION OF THE LOCAL AUTHORITIES AND NFPA 13
- K. FURNITURE AND MILLWORK TO BE PROVIDED BY OWNER VENDOR. G.C. TO COORDINATE LOCATION OF BLOCKING, PLUMBING, ELECTRICAL AND ALL OTHER REQUIREMENTS
- L. REFERENCE ENGINEERING PLANS FOR PLUMBING, ELECTRICAL EQUIPMENT, AND SYSTEMS. CONTRACTOR TO VERIFY AND COORDINATE PLUMBING ROUGH-IN DIMENSIONS WITH PLUMBER. (TO BE PROVIDED BY CONTRACTOR)
- M. CONTRACTOR TO SET BANKING EQUIPMENT TEMPLATES. EQUIPMENT VENDOR TO VERIFY CORRECT PLACEMENT AND TO COORDINATE WITH CONTRACTOR FOR PROPER PLACEMENT
- N. NO ADJUSTMENT TO THE CONTRACT AMOUNT WILL BE GIVEN FOR THE CONTRACTOR NOT FULLY ACQUAINTING THEMSELVES WITH EQUIPMENT VENDOR REQUIREMENTS.
- O. PINK NOISE IS TO BE PROVIDED BY THE CONTRACTOR. COORDINATE PINK NOISE LOCATION WITH MOOD MEDIA VENDOR. REFER TO ELECTRICAL DRAWINGS.
- P. APPLIANCES PROVIDED AND INSTALLED BY G.C. U.N.O



400 N Ashley Drive, Suite 400
Tampa, FL 33602
P: 813-323-9233
Lic. #: AA-0003590
W: www.bdgflp.com



FIFTH THIRD
ORANGE BLOSSOM
NWC OIL WELL ROAD & BIG
CORKSCREW DRIVE
NAPLES, FLORIDA 34120

THESE DRAWINGS AND PLANS, ANY REPRODUCTION THEREOF, AND ANY CAD OR ELECTRONIC FILE OF THESE DRAWINGS AND PLANS HEREINAFTER ("PLANS") ARE THE SOLE AND EXCLUSIVE PROPRIETARY PROPERTY OF BDG ARCHITECTS AND MAY NOT BE REPRODUCED, PUBLISHED, ACQUIRED OR USED IN ANY WAY WITHOUT THE EXPRESS WRITTEN PERMISSION OF BDG ARCHITECTS. USE OF THESE PLANS FOR CONSTRUCTION SHALL BE CONSIDERED ACCEPTANCE OF THE TERMS CONTAINED HEREIN AND THE SUBMITTER AND CONTRACTOR SHALL BE RESPONSIBLE FOR ANY DISCREPANCIES, OMISSIONS, ERRORS, AND/OR OMISSIONS ARISING OUT OF OR RELATED TO THESE PLANS, ANY DISCREPANCIES OR OMISSIONS IN THE PLANS SHALL BE REFERRED IMMEDIATELY TO BDG ARCHITECTS FOR CLARIFICATION PRIOR TO COMMENCING WITH THE WORK. FAILURE TO REFER DISCREPANCIES OR OMISSIONS TO BDG ARCHITECTS PRIOR TO COMMENCING WORK SHALL RESULT IN THE WAIVER OF ANY CLAIMS OR DAMAGES ASSOCIATED WITH THE DISCREPANCIES OR OMISSIONS. THE CONTRACTOR IS RESPONSIBLE FOR THE COORDINATION, SCHEDULING, AND CONFORMANCE OF ITS WORK AND ALL WORK PERFORMED BY SUBCONTRACTORS OR OTHER TRADES WITH THE DESIGN DOCUMENTS.

SEAL


ISSUE	BY	DATE	DESCRIPTION
-	LG	08/27/24	PERMIT SET

PROJECT INFORMATION BLOCK	
JOB #	230646
DATE:	08/27/24
DRAWN BY:	LG
CHECKED BY:	MC

SHEET TITLE
DIMENSIONAL FLOOR PLAN

SHEET NUMBER

A-120

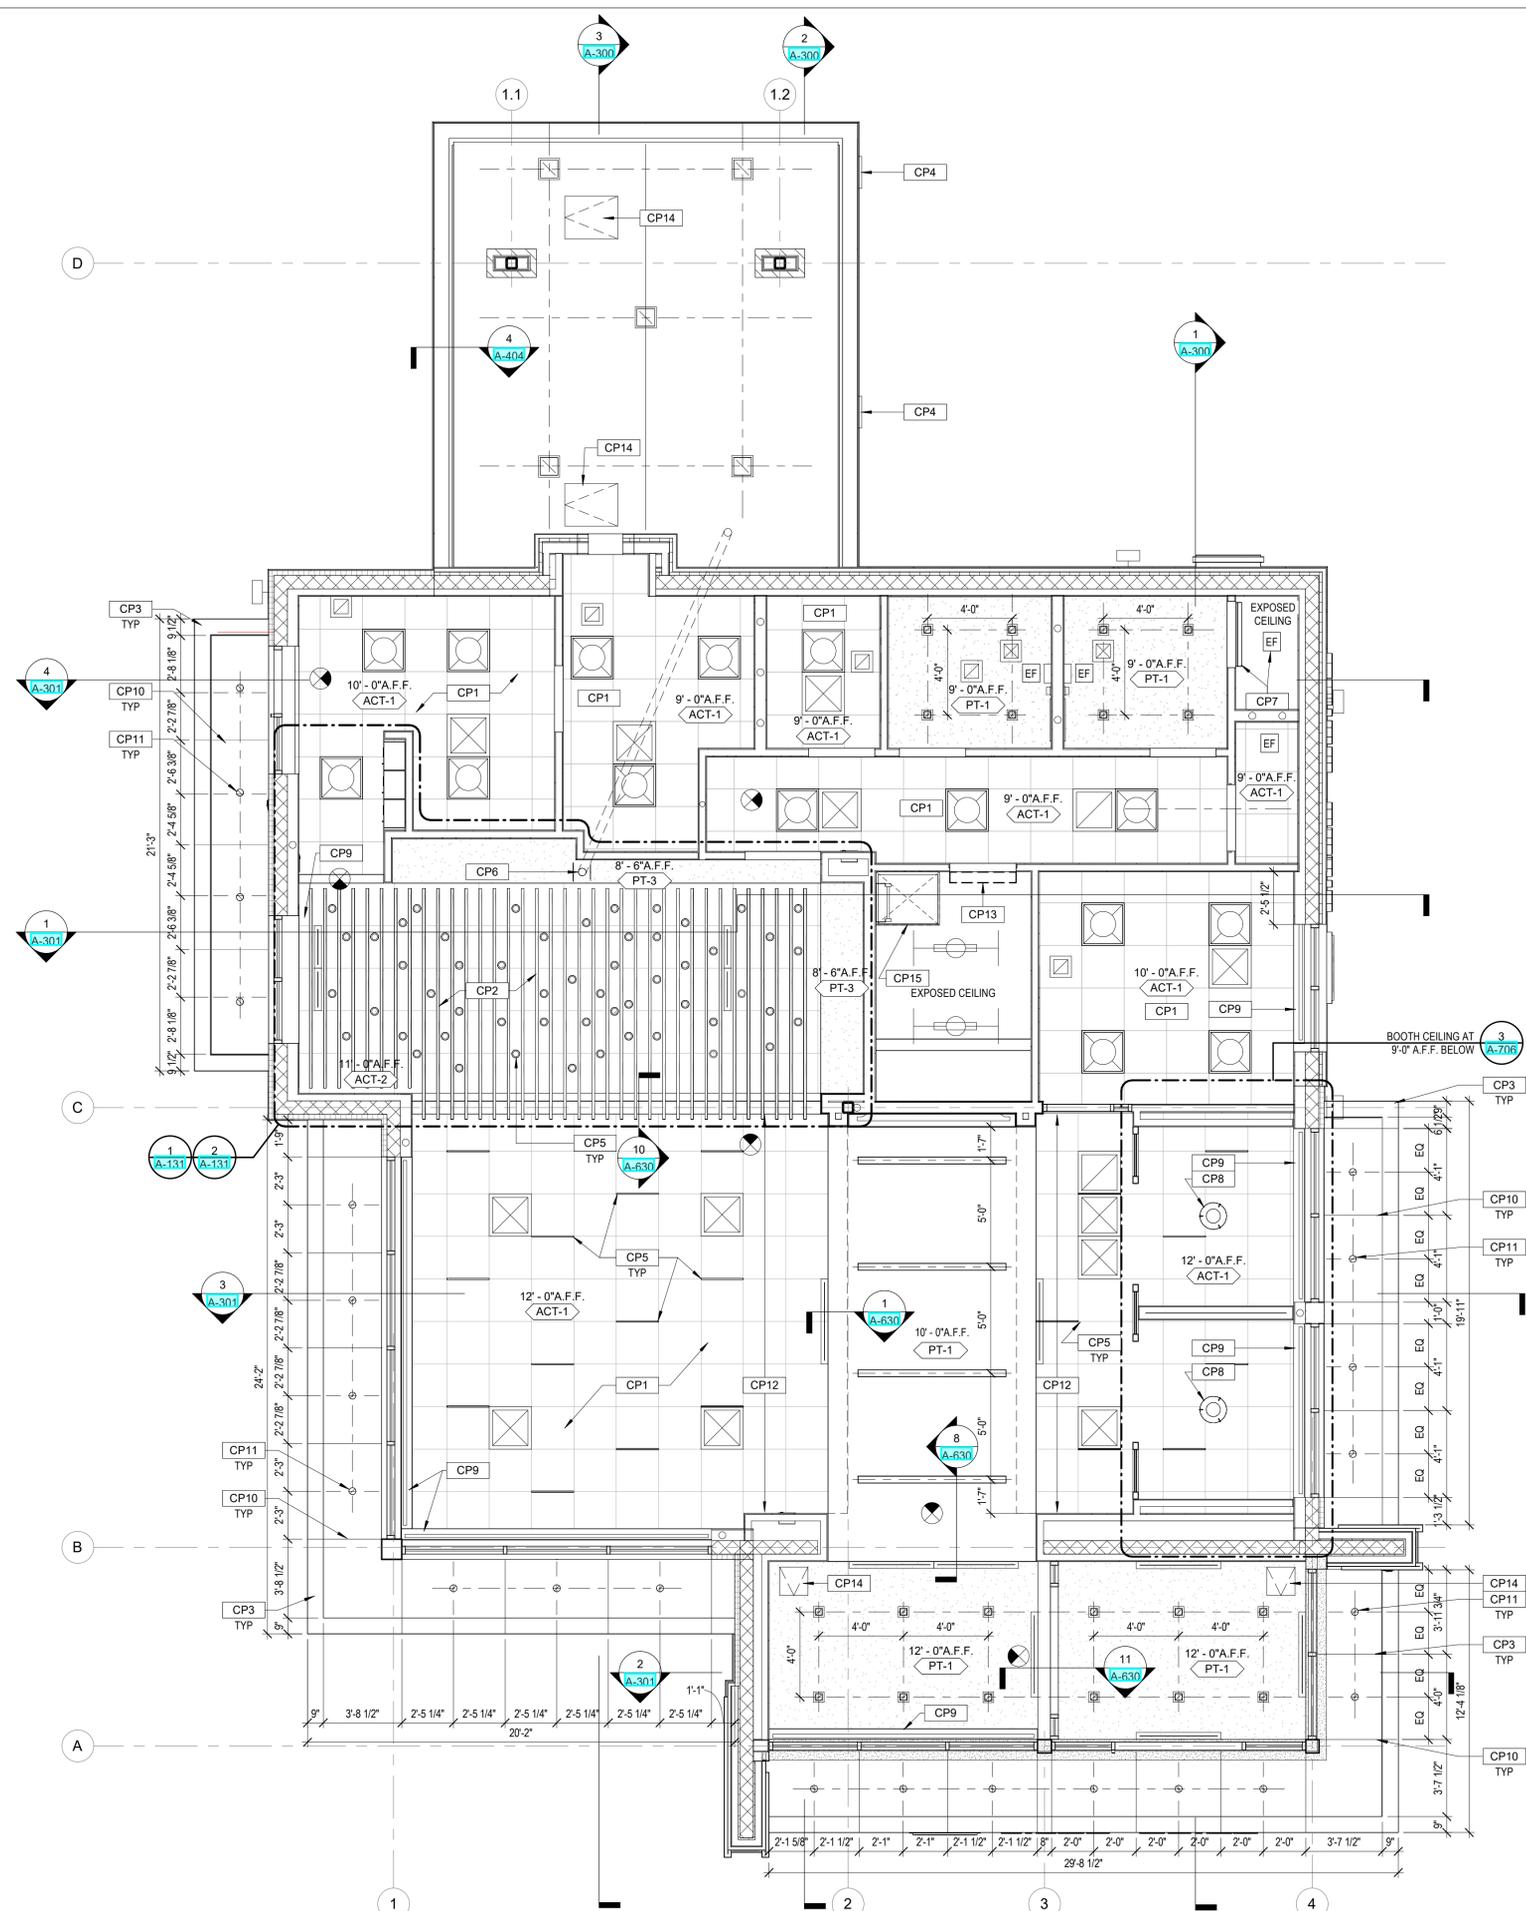

NOTE: PROJECT NORTH IS FOR CONSTRUCTION PURPOSES ONLY. REFER TO CIVIL DRAWING FOR TRUE NORTH AND CORRECT BUILDING ORIENTATION AS IT RELATES TO THE SITE.

REFLECTED CEILING PLAN 1/4" = 1'-0" 1


GENERAL NOTES - RCP

- A. REFLECTED CEILING PLAN IS SHOWN FOR GENERAL LAYOUT PURPOSES ONLY. REFER TO MECHANICAL AND ELECTRICAL PLANS FOR ALL FIXTURES, DIFFUSERS, AND ANY OTHER REQUIREMENTS.
- B. REFER TO SECURITY PLAN FOR REQUIRED LIGHTING LEVELS.
- C. COORDINATE LENGTHS OF UNDER CABINET FIXTURES WITH SCHEDULED MILLWORK CABINETS.
- D. *MECHANICAL REGISTERS IN FUR DOWN ARE TO ALIGN WITH GRID.
- E. ALL GYPSUM BOARD CEILING PAINTED AND SUSPENDED GYPSUM BOARD ELEMENTS ARE TO BE PT-1, EXCEPT FOR THE CEILING OVER THE TRANSACTION BAR.
- F. CONTRACTOR TO INSTALL HVAC DUCTWORK AS HIGH AS POSSIBLE AND COORDINATE LIGHT FIXTURE LOCATIONS IN ORDER TO MAINTAIN DUCTWORK AT INTENDED CEILING HEIGHTS.
- G. GC TO PROVIDE, INSTALL AND COORDINATE PROGRAMMING OF MOTORIZED MECHOSHADES.
- H. REFERENCE A-630 FOR CEILING DETAILS.

KEY NOTES - RCP

- CP1 2X2 ACOUSTICAL CEILING GRID AND TILES. REFER TO CEILING SCHEDULE FOR SPECIFICATIONS.
- CP2 BAR-1 BEAM BAFFLE SYSTEM BY GORDON. SEE CEILING SCHEDULE FOR ADDITIONAL INFORMATION.
- CP3 ACM SOFFIT SYSTEM, TYP.
- CP4 SURFACE MOUNTED OPEN/CLOSE SIGN CABINET ABOVE DRIVE-THRU LANES. COORDINATE SIGNAGE SIZE WITH VENDOR.
- CP5 LIGHT FIXTURE REFER TO ELECTRICAL.
- CP6 VAT TUBE - COORDINATE WITH BANK EQUIPMENT VENDOR.
- CP7 EXHAUST FAN IN JANITOR CLOSET TO BE SUSPENDED FROM STRUCTURE ABOVE AND DUCTED TO OUTSIDE DISCHARGE.
- CP8 PENDANT LIGHT IN MEETING BOOTH BELOW.
- CP9 MOTORIZED MECHOSHADE. SEE RCP PLAN LEGEND.
- CP10 ACM SOFFIT PANEL BREAK JOINT, TYP.
- CP11 RECESSED CANOPY LIGHT TO BE CENTERED IN ACM, UNLESS NOTED OTHERWISE.
- CP12 DIRECTION OF CEILING GRID MAIN TEE TO RUN PERPENDICULAR TO DIRECTION OF LINEAR GRID LIGHTS.
- CP13 MINISPLIT HVAC UNIT TO BE INSTALLED IN IT/ELEC ROOM. SEE MEP FOR MORE INFO.
- CP14 16" X 16" ACCESS PANEL.
- CP15 24" X 30" KEY LOCKABLE METAL ACCESS PANEL, TO BE PAINTED CEILING COLOR.

LEGEND - RCP

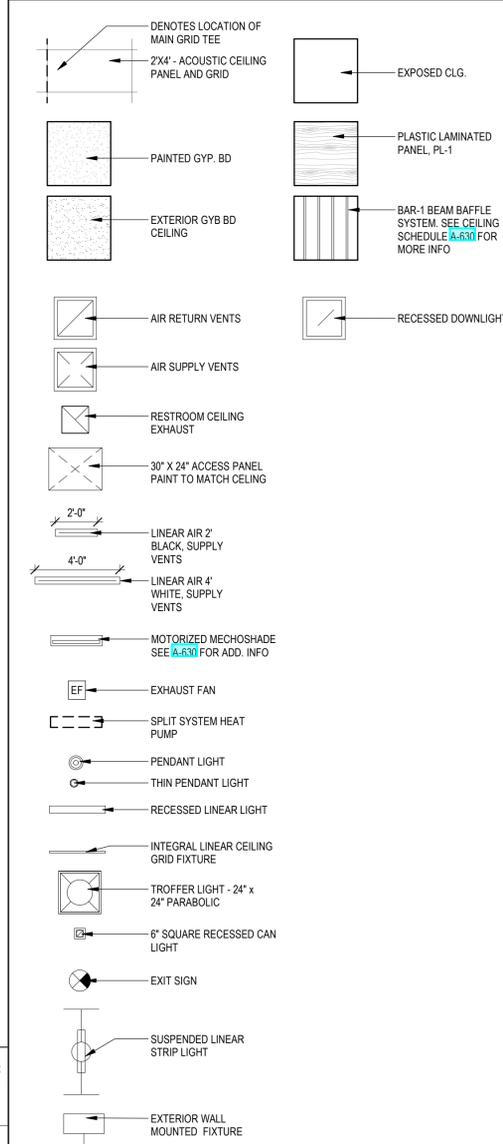

bdg architects

400 N Ashley Drive, Suite, 400 Tampa, FL 33602

P: 813 - 323 - 9233 Lic. #: AA - 0003590 W: www.bdgip.com

FIFTH THIRD

ORANGE BLOSSOM

NWC OIL WELL ROAD & BIG CORKSCREW DRIVE NAPLES, FLORIDA 34120

THESE DRAWINGS AND PLANS, ANY REPRODUCTION THEREOF, AND ANY CAD OR ELECTRONIC FILE OF THESE DRAWINGS AND PLANS HEREBY (PLANS) ARE THE SOLE AND EXCLUSIVE PROPERTY OF BDG ARCHITECTS AND MAY NOT BE REPRODUCED, PUBLISHED, ACQUIRED OR USED IN ANY WAY WITHOUT THE EXPRESS WRITTEN PERMISSION OF BDG ARCHITECTS. USE OF THESE PLANS FOR CONSTRUCTION SHALL BE CONSIDERED ACCEPTANCE OF THE TERMS CONTAINED HEREIN AND THE SUBMITTER AND CONTRACTOR SHALL BE RESPONSIBLE FOR ANY CHANGES TO THESE PLANS, REGARDLESS OF HOW MINOR, WITHOUT THE EXPRESS WRITTEN APPROVAL OF BDG ARCHITECTS. ANY CHANGES TO THESE PLANS FOR ANY REASON, BY ANY PERSON OTHER THAN BDG ARCHITECTS, SHALL AUTOMATICALLY VOID ANY REPRESENTED OBLIGATIONS. BDG ARCHITECTS MAY HAVE ON THE PROJECT, AND RESULT IN THE FULL AND COMPLETE RELEASE OF BDG ARCHITECTS FROM ANY LIMITS, CLAIMS OR DAMAGES INCLUDING ERRORS AND OMISSIONS ARISING OUT OF OR RELATED TO THE PLANS, ANY DISCREPANCIES OR CONFLICTS IN THE PLANS SHALL BE REFERRED IMMEDIATELY TO BDG ARCHITECTS FOR CLARIFICATION PRIOR TO COMMENCING THE WORK. FAILURE TO REFER DISCREPANCIES OR CONFLICTS TO BDG ARCHITECTS PRIOR TO COMMENCING WORK SHALL RESULT IN THE WAIVER OF ANY CLAIMS OR DAMAGES ASSOCIATED WITH THE DISCREPANCIES OR CONFLICTS. THE CONTRACTOR IS RESPONSIBLE FOR THE COORDINATION, SCHEDULING AND CONFORMANCE OF ITS WORK AND ALL WORK PERFORMED BY SUBCONTRACTORS OR OTHER TRADES WITH THE DESIGN DOCUMENTS.

SEAL

ISSUE	BY	DATE	DESCRIPTION
-	LG	08/27/24	PERMIT SET

PROJECT INFORMATION BLOCK


JOB #	230646
DATE:	08/27/24
DRAWN BY:	LG
CHECKED BY:	MC

SHEET TITLE

REFLECTED CEILING PLAN

SHEET NUMBER

A-130

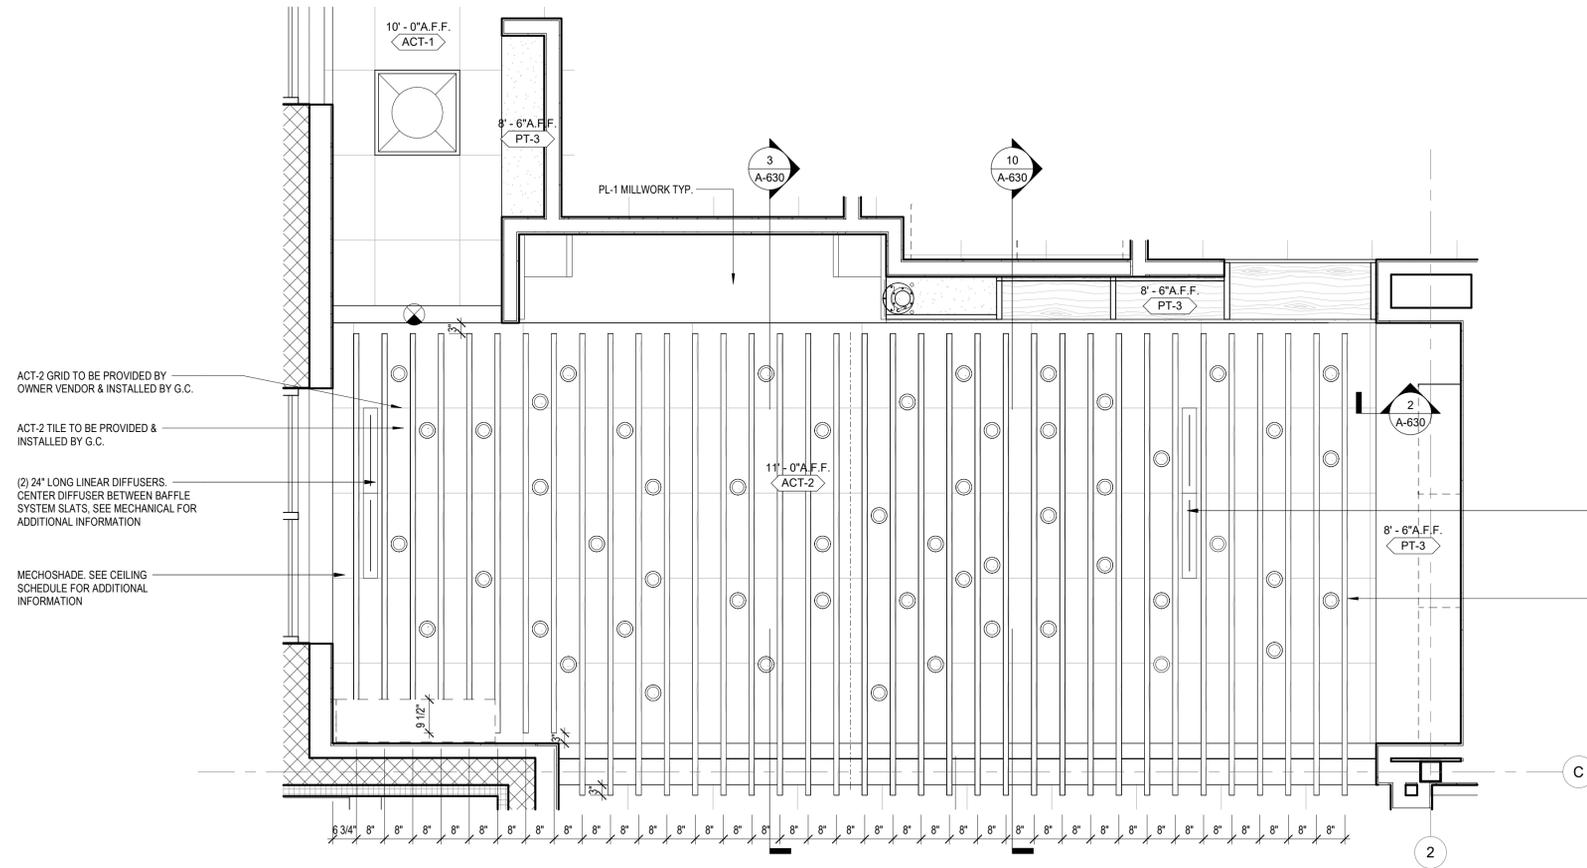

ACT-2 GRID TO BE PROVIDED BY OWNER VENDOR & INSTALLED BY G.C.

ACT-2 TILE TO BE PROVIDED & INSTALLED BY G.C.

(2) 24" LONG LINEAR DIFFUSERS. CENTER DIFFUSER BETWEEN BAFFLE SYSTEM SLATS. SEE MECHANICAL FOR ADDITIONAL INFORMATION

MECHOSHADE. SEE CEILING SCHEDULE FOR ADDITIONAL INFORMATION


NOTE:
G.C. TO INSTALL & COORDINATE BEAM BAFFLE SYSTEM. CUT & CAP ENDS AS REQUIRED

NOTE: CEILING GRID MAIN TEE TO RUN PERPENDICULAR TO BAR-1 SYSTEM

(2) 24" LONG LINEAR DIFFUSERS. CENTER DIFFUSER BETWEEN BAFFLE SYSTEM SLATS. SEE MECHANICAL FOR ADDITIONAL INFORMATION

BAR-1. BEAM BAFFLE SYSTEM BY GORDON. SEE CEILING SCHEDULE FOR ADDITIONAL INFORMATION

ENLARGED TRANSACTION BAR CEILING PLAN 1/2" = 1'-0" 1

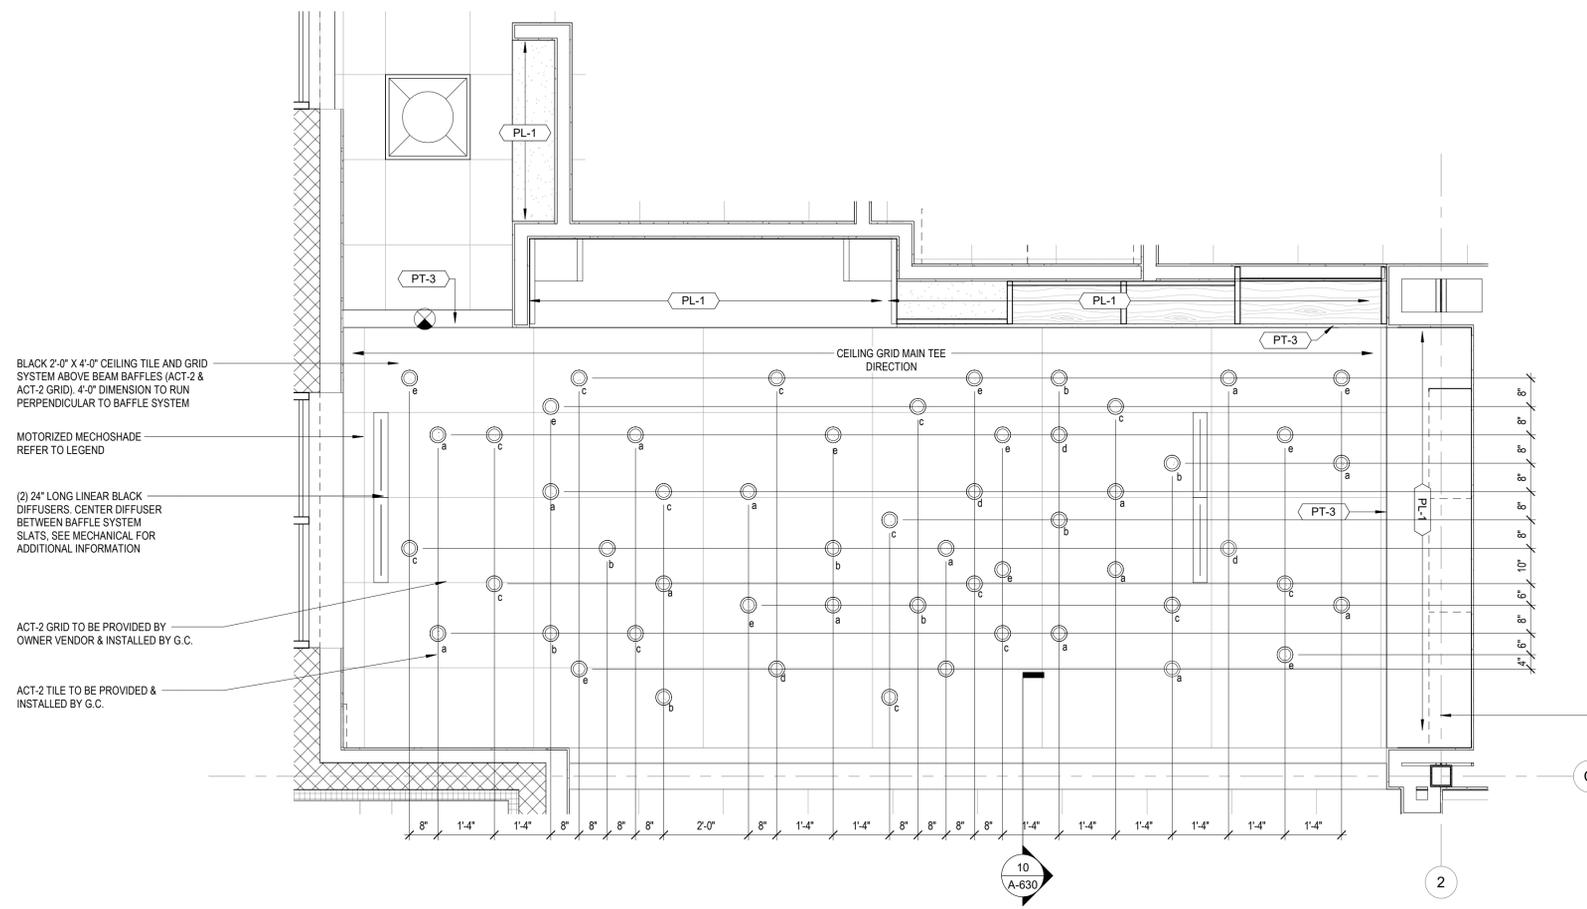

BLACK 2'-0" X 4'-0" CEILING TILE AND GRID SYSTEM ABOVE BEAM BAFFLES (ACT-2 & ACT-2 GRID). 4'-0" DIMENSION TO RUN PERPENDICULAR TO BAFFLE SYSTEM

MOTORIZED MECHOSHADE REFER TO LEGEND

(2) 24" LONG LINEAR BLACK DIFFUSERS. CENTER DIFFUSER BETWEEN BAFFLE SYSTEM SLATS. SEE MECHANICAL FOR ADDITIONAL INFORMATION

ACT-2 GRID TO BE PROVIDED BY OWNER VENDOR & INSTALLED BY G.C.

ACT-2 TILE TO BE PROVIDED & INSTALLED BY G.C.

INDICATES HEIGHT OF PENDANT FIXTURES ABOVE FINISH FLOOR

a. 8'-6"
b. 8'-9"
c. 9'-0"
d. 9'-3"
e. 9'-6"

NOTE: DIMENSIONS ARE TAKEN FROM FINISH WALL EDGE TO FINISH WALL EDGE OR TO CENTER LINE OF PENDANT FIXTURE

NOTE: "a" DENOTES HEIGHT OF BOTTOM OF FIXTURE FROM FINISH FLOOR

NOTE: PENDANT FIXTURE INSTALLED CENTERED BETWEEN BEAM BAFFLE SLATS. TYPICAL. SEE ELECTRICAL



PAINTED GYPSUM BOARD FURR DOWN-PAINT WHITE

ENLARGED TRANSACTION BAR CEILING PLAN 1/2" = 1'-0" 2

GENERAL NOTES - RCP

- A. REFLECTED CEILING PLAN IS SHOWN FOR GENERAL LAYOUT PURPOSES ONLY. REFER TO MECHANICAL AND ELECTRICAL PLANS FOR ALL FIXTURES, DIFFUSERS, AND ANY OTHER REQUIREMENTS
- B. REFER TO SECURITY PLAN FOR REQUIRED LIGHTING LEVELS
- C. COORDINATE LENGTHS OF UNDER CABINET FIXTURES WITH SCHEDULED MILLWORK CABINETS.
- D. **MECHANICAL REGISTERS IN FUR DOWN ARE TO ALIGN WITH GRID
- E. ALL GYPSUM BOARD CEILING PAINTED AND SUSPENDED GYPSUM BOARD ELEMENTS ARE TO BE PT-1, EXCEPT FOR THE CEILING OVER THE TRANSACTION BAR
- F. CONTRACTOR TO INSTALL HVAC DUCTWORK AS HIGH AS POSSIBLE AND COORDINATE LIGHT FIXTURE LOCATIONS IN ORDER TO MAINTAIN DESIGN AT INTENDED CEILING HEIGHTS
- G. GC TO PROVIDE, INSTALL AND COORDINATE PROGRAMMING OF MOTORIZED MECHOSHADES.
- H. REFERENCE A-630 FOR CEILING DETAILS

LEGEND - RCP

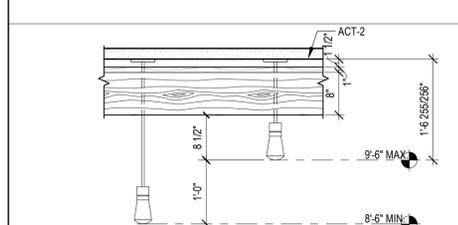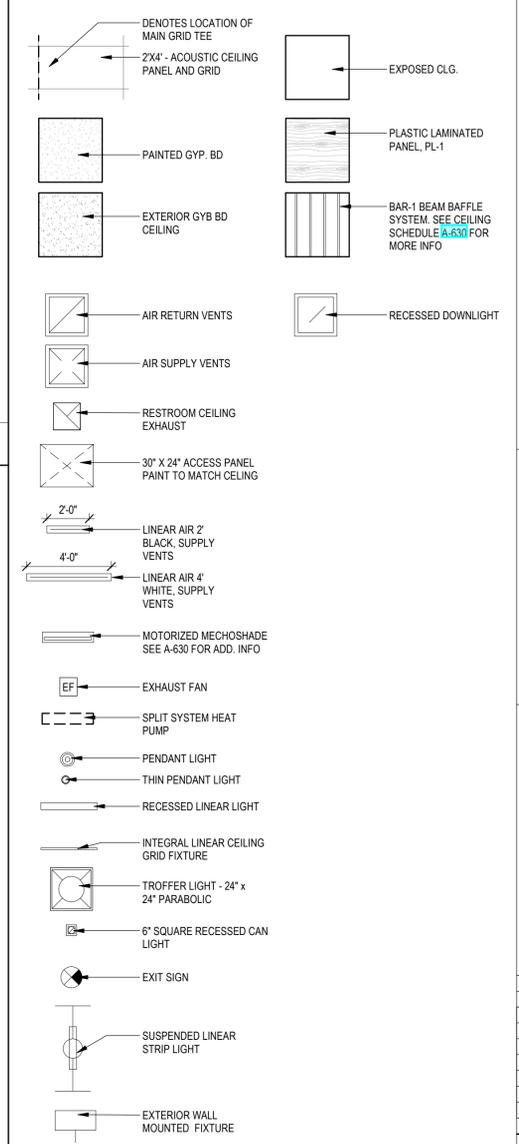

DETAIL - HEIGHT OF PENDANT 3/4" = 1'-0" 3

bdg architects

400 N Ashley Drive, Suite, 400 Tampa, FL 33602

P: 813 - 323 - 9233 Lic. #: AA - 0003590 W: www.bdgip.com

FIFTH THIRD

FIFTH THIRD ORANGE BLOSSOM

NWC OIL WELL ROAD & BIG CORKSCREW DRIVE NAPLES, FLORIDA 34120

THESE DRAWINGS AND PLANS, ANY REPRODUCTION THEREOF, AND ANY CAD OR ELECTRONIC FILE OF THESE DRAWINGS AND PLANS HEREINAFTER ("PLANS") ARE THE SOLE AND EXCLUSIVE, PROPRIETARY PROPERTY OF BDG ARCHITECTS AND MAY NOT BE REPRODUCED, PUBLISHED, MICHOD OR USED IN ANY WAY WITHOUT THE EXPRESS WRITTEN PERMISSION OF BDG ARCHITECTS. USE OF THESE PLANS FOR CONSTRUCTION SHALL BE CONSIDERED ACCEPTANCE OF THE TERMS CONTAINED HEREIN AND THE SOLEIBILITY AND CONTRACTIBILITY OF THE PLANS. THE PLANS SHALL NOT BE LOANED OR MODIFIED FOR ANY PURPOSE WITHOUT THE EXPRESS WRITTEN APPROVAL OF BDG ARCHITECTS. ANY CHANGES TO THESE PLANS, REGARDLESS OF HOW MINOR, WITHOUT THE EXPRESS WRITTEN APPROVAL OF BDG ARCHITECTS, MAY CONSTITUTE A BREACH OF THESE PLANS WITHOUT THE EXPRESS WRITTEN APPROVAL OF BDG ARCHITECTS OR ANY CHANGE IN THE SCOPE, SERIAL OR OTHER OF THESE PLANS FOR ANY REASON BY ANY PERSON OTHER THAN BDG ARCHITECTS SHALL AUTOMATICALLY VOID ANY REPRESENTED OBLIGATIONS. BDG ARCHITECTS MAY HAVE ON THE PROJECT, AND RESULT IN THE FULL AND COMPLETE RELEASE OF BDG ARCHITECTS FROM ANY LIMITS, CLAIMS OR DAMAGES INCLUDING ERRORS AND OMISSIONS ARISING OUT OF OR RELATED TO THE PLANS, ANY DISCREPANCIES OR CONFLICTS IN THE PLANS SHALL BE REFERRED IMMEDIATELY TO BDG ARCHITECTS FOR CLARIFICATION PRIOR TO COMMENCING THE WORK. FAILURE TO HEED DISCREPANCIES OR CONFLICTS TO BDG ARCHITECTS PRIOR TO COMMENCING WORK SHALL RESULT IN THE WAIVER OF ANY CLAIMS OR DAMAGES ASSOCIATED WITH THE DISCREPANCIES OR CONFLICTS. THE CONTRACTOR IS RESPONSIBLE FOR THE COORDINATION, SCHEDULING AND CONFORMANCE OF ITS WORK AND ALL WORK PERFORMED BY SUBCONTRACTORS OR OTHER TRADES WITH THE DESIGN DOCUMENTS.

SEAL

ISSUE	BY	DATE	DESCRIPTION
-	LG	08/27/24	PERMIT SET


PROJECT INFORMATION BLOCK

JOB #	230646
DATE:	08/27/24
DRAWN BY:	LG
CHECKED BY:	MC

SHEET TITLE

ENLARGED REFLECTED CEILING PLAN

SHEET NUMBER

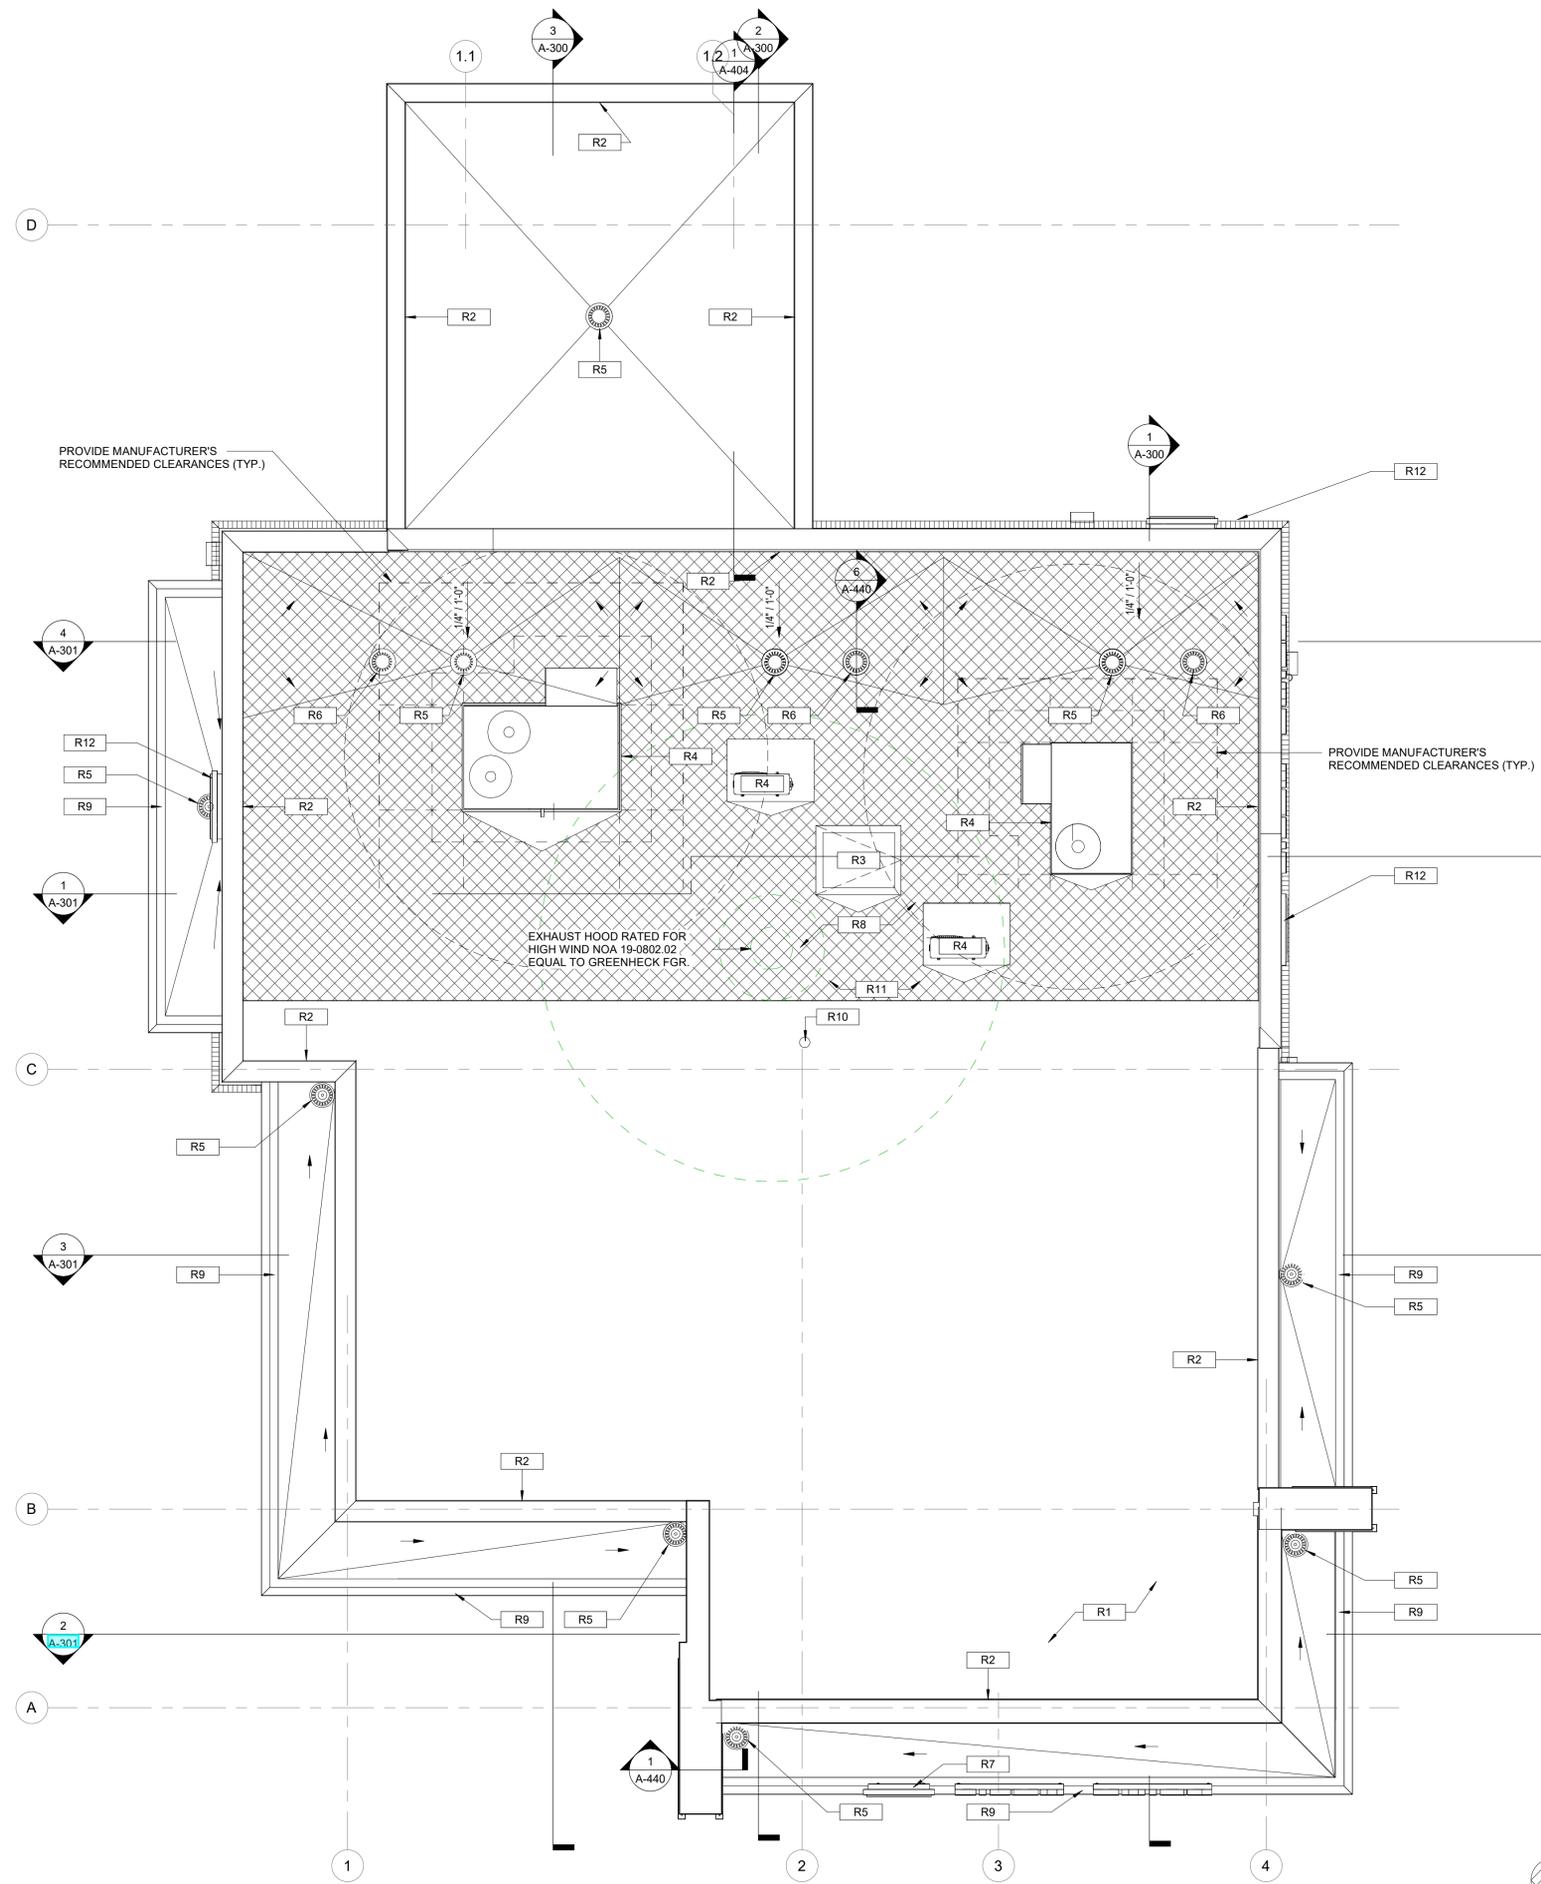

NOTE:
INSTALL ON WIND-RATED ROOF SUPPORTS. REFER TO SCHEDULE & STRUCTURAL PLANS FOR RATING CRITERIA (TYP.).

NOTE: PROJECT NORTH IS FOR CONSTRUCTION PURPOSES ONLY. REFER TO CIVIL DRAWING FOR TRUE NORTH AND CORRECT BUILDING ORIENTATION AS IT RELATES TO THE SITE.

GENERAL NOTES - ROOF PLAN

- ROOF CRICKETS TO BE 1/4" PER FOOT MINIMUM. FULLY TAPERED POLYISOCYANURATE INSULATION, MECHANICALLY ATTACHED TO DECK BELOW AS PART OF ATTACHMENT OF LAYER ABOVE, TYP.
- INSTALL ALL ROOF SYSTEMS AND RELATED COMPONENTS IN STRICT ACCORDANCE WITH MANUFACTURER'S SPECIFICATIONS AND INSTALLATION DETAILS. PROVIDE SHOP DRAWINGS FOR APPROVAL AS REQUIRED BY SPECIFICATIONS.
- VERIFY AND COORDINATE LOCATION OF ALL ROOF PENETRATIONS WITH STRUCTURAL, MECHANICAL, ELECTRICAL, AND PLUMBING.
- ALL ROOF PENETRATIONS REQUIRE PRESSURE TREATED 2x6 BLOCKING AT INSULATION AROUND ENTIRE PERIMETER FOR FLASHING ATTACHMENT.
- OMISSION OF ANY ACCESSORY FROM THE ROOF PLAN SHALL NOT RELIEVE THE CONTRACTOR FROM THE RESPONSIBILITY FOR SUCH ITEMS.

KEY NOTES - ROOF PLAN

- R1 60 MIL REINFORCED FULLY ADHERED TPO MEMBRANE OVER 1/4" PRE-PRIMED ROOFBOARD OVER FLAT POLYISOCYANURATE INSULATION WITH A MINIMUM R39 VALUE. MECHANICALLY ATTACHED TO WOOD ROOF DECK ON SLOPING WOOD JOISTS.
 - R2 CONT. METAL COPING TO COVER ENTIRE TOP OF PARAPET
 - R3 30" x 36" ROOF ACCESS HATCH
 - R4 MECHANICAL ROOF TOP UNIT
 - R5 ROOF DRAIN. REFER TO A-440
 - R6 OVERFLOW ROOF DRAIN. REFER TO A-440
 - R7 MAIN ENTRY CANOPY MOUNTED SIGNAGE
 - R8 HATCH INDICATES ADDITIONAL TPO WALKWAY PAD MEMBRANE
 - R9 PRE-FINISHED ALUMINUM COMPOSITE CLAD AWNING, ACIA-3
 - R10 VENT STACK. REFER TO PLUMBING DRAWINGS FOR LOCATION
 - R11 NO VENT STACK SHALL BE LOCATED WITHIN 10'-0" RADIUS OF AN RTU INTAKE. COORDINATE WITH MECHANICAL.
 - R12 WALL MOUNTED SIGNAGE
- ROOFING BASIS OF DESIGN: FIRESTONE 60 MIL REINFORCED FULLY ADHERED TPO
- ALTERNATE: SARNAFIL G410-80 60 MIL PVC BY SIKA CORPORATION OR AN EQUIVALENT PRODUCT BY FIBERTITE ROOFING SOLUTIONS



400 N Ashley Drive, Suite 400
Tampa, FL 33602

P: 813-323-9233
Lic. #: AA-0003590
W: www.bdgflp.com



FIFTH THIRD
ORANGE BLOSSOM

NWC OIL WELL ROAD & BIG CORKSCREW DRIVE
NAPLES, FLORIDA 34120

THESE DRAWINGS AND PLANS, ANY REPRODUCTION THEREOF, AND ANY CAD OR ELECTRONIC FILE OF THESE DRAWINGS AND PLANS HEREINAFTER "PLANS" ARE THE SOLE AND EXCLUSIVE PROPERTY OF BDG ARCHITECTS AND MAY NOT BE REPRODUCED, PUBLISHED, INCORPORATED OR USED IN ANY WAY WITHOUT THE EXPRESS WRITTEN PERMISSION OF BDG ARCHITECTS. USE OF THESE PLANS FOR CONSTRUCTION SHALL BE CONSIDERED ACCEPTANCE OF THE TERMS CONTAINED HEREIN AND THE SURETY AND CONTRACTIBILITY OF THE PLANS. THE PLANS SHALL NOT BE LOANED OR MODIFIED FOR ANY PURPOSE WITHOUT THE EXPRESS WRITTEN APPROVAL OF BDG ARCHITECTS. ANY CHANGES TO THESE PLANS, REGARDLESS OF HOW MINOR, WITHOUT THE EXPRESS WRITTEN APPROVAL OF BDG ARCHITECTS, MAY CONSTITUTE A BREACH OF THESE PLANS FOR ANY REASON. BY ANY PERSON OTHER THAN BDG ARCHITECTS OR ANY AUTOMATICALLY VOID ANY REPRESENTED OBLIGATIONS. BDG ARCHITECTS MAY HAVE ON THE PROJECT, AND RESULT IN THE FULL AND COMPLETE RELEASE OF BDG ARCHITECTS FROM ANY LIMITS, CLAIMS OR DAMAGES INCLUDING ERRORS AND OMISSIONS ARISING OUT OF OR RELATED TO THE PLANS, ANY DISCREPANCIES OR CONFLICTS IN THE PLANS SHALL BE REFERRED IMMEDIATELY TO BDG ARCHITECTS FOR CLARIFICATION PRIOR TO COMMENCING WITH THE WORK. FAILURE TO REFER DISCREPANCIES OR CONFLICTS TO BDG ARCHITECTS PRIOR TO COMMENCING WORK SHALL RESULT IN THE WAIVER OF ANY CLAIMS OR DAMAGES ASSOCIATED WITH THE DISCREPANCIES OR CONFLICTS. THE CONTRACTOR IS RESPONSIBLE FOR THE COORDINATION, SCHEDULING AND CONFORMANCE OF ITS WORK AND ALL WORK PERFORMED BY SUBCONTRACTORS OR OTHER TRADES WITH THE DESIGN DOCUMENTS.

SEAL

ISSUE	BY	DATE	DESCRIPTION
-	LG	08/27/24	PERMIT SET

PROJECT INFORMATION BLOCK



JOB #	230646
DATE:	08/27/24
DRAWN BY:	LG
CHECKED BY:	MC

SHEET TITLE

ROOF PLAN

SHEET NUMBER

A-140

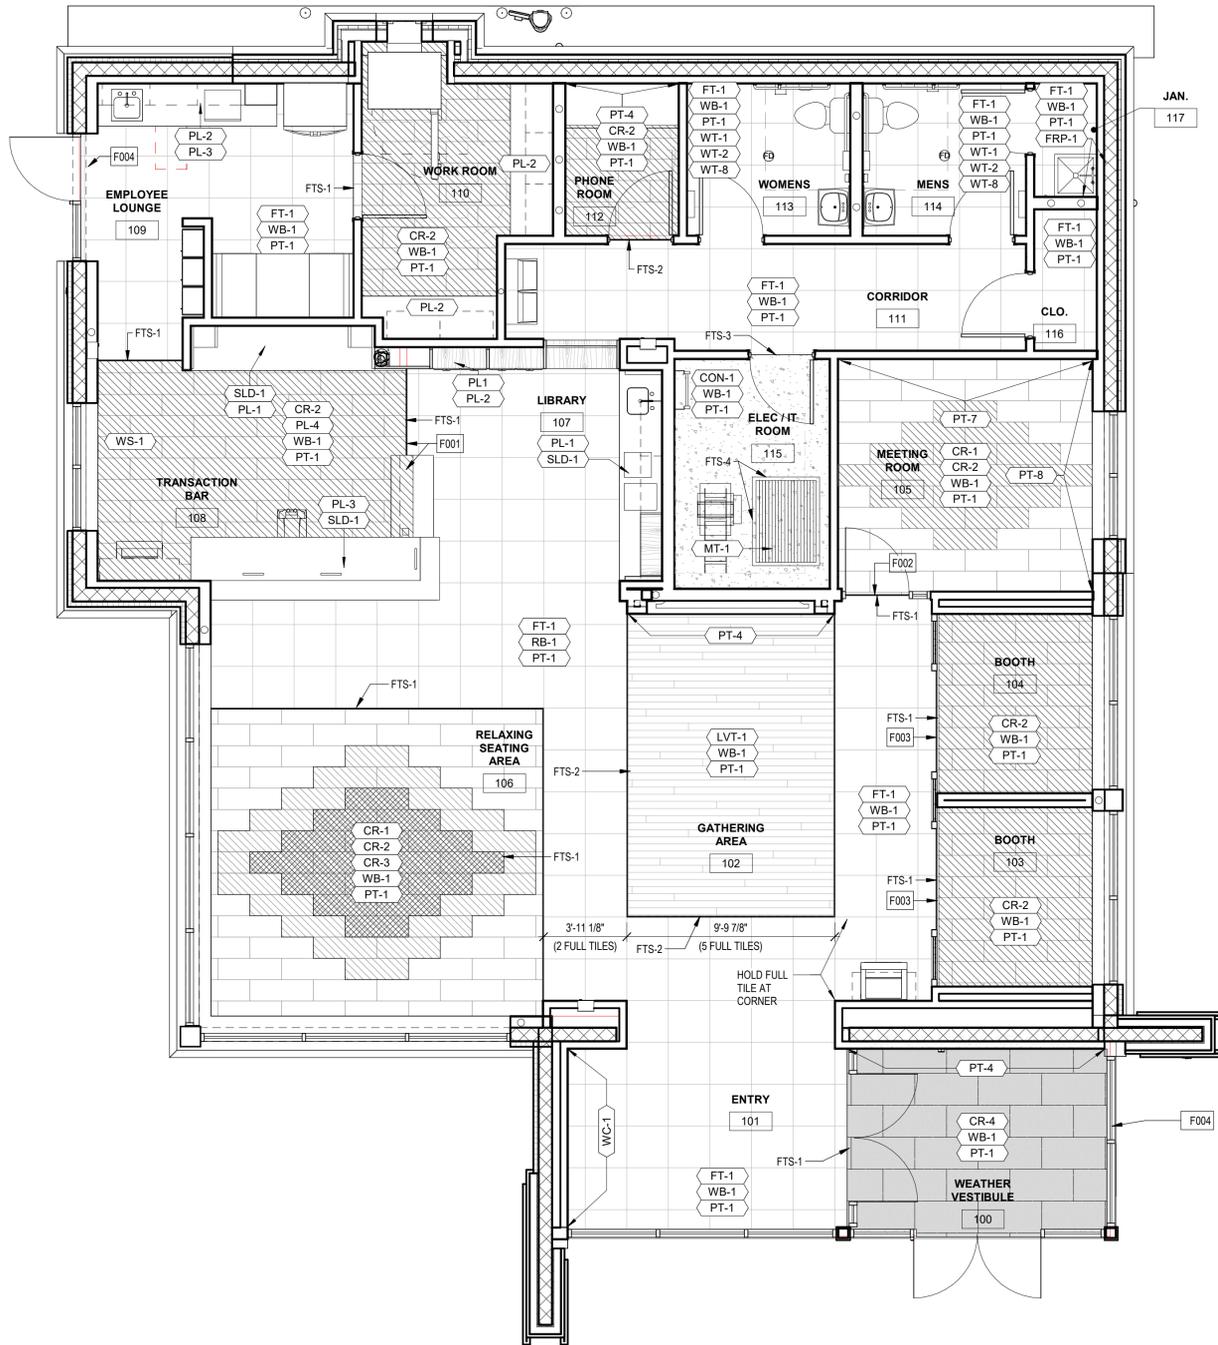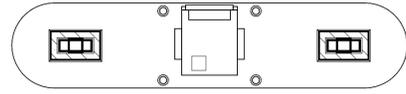


FINISH PLAN 1/4" = 1'-0" 7

FINISH SCHEDULE


ITEM	DESCRIPTION	MFR	SIZE	SERIES	COLOR	REMARKS
DOOR FINISHES						
SCW	STAINED DOOR	OSHKOSH	-	DESIGNER COLOR SERIES	SLICED WHITE BIRCH; FINISH: AWW TR6-600 COLOR: 9133D	OSHKOSH PLATINUM PARTNER "NO SUBSTITUTIONS"
FLOOR FINISHES						
CR-1	CARPET	MOHAWK	12' x 36'	LICHEN COLLECTION	GROUND COVER 949 ROCK FACE	INSTALLATION: HALF LAP
CR-2	CARPET	MOHAWK	12' x 36'	LICHEN COLLECTION	MICRO BLOOM 975 FELT FINISH	INSTALLATION: HALF LAP
CR-3	CARPET	MOHAWK	12' x 36'	LICHEN COLLECTION	MACRO BLOOM 975 FELT FINISH	INSTALLATION: HALF LAP
CR-4	WALK-OFF CARPET	MANNINGTON COMMERCIAL	18' x 36'	CHARGE	FLUID (32367)	INSTALLATION: HORIZONTAL BRICK ASHLAR
FT-1	CERAMIC TILE	FLORIDA TILE	24" x 24"	AVENTIS	VELVET	UNPOLISHED, GR-1 GROUT. CONTACT Emily Fischer Emily.Fischer@floridatile.com
LVT-1	LUXURY VINYL TILE	MOHAWK	9" x 59"	HOT & HEAVY	GROWN UP C0075/853 EMERSON	INSTALLATION: PERIMETER GLUE
CON-1	SEALED CONCRETE	BENJAMIN MOORE	-	COROTECH HIGH PERFORMANCE	CLEAR ACRYLIC	
-	-	MANNINGTON COMMERCIAL	-	-	-	CONTACT:
TRANSITION STRIP						
FTS-1	TRANSITION STRIP	SCHLUTER	-	SCHIENE AE100	SATIN ALUMINUM	CARPET TO TILE
FTS-2	TRANSITION STRIP	SCHLUTER	-	SCHIENE AE100	SATIN ALUMINUM	VINYL TILE TO CERAMIC TILE
FTS-3	TRANSITION STRIP	SCHLUTER	-	RENO UA AE100	SATIN ALUMINUM	TILE TO SEALED CONCRETE
FTS-4	TRANSITION STRIP	JOHNSONITE	-	CTA-XX-PL	BLACK	SEALED CONCRETE TO MAT
GROUT						
GR-1	GROUT	CUSTOM BUILDING PRODUCTS	-	PRISM	335 WINTER GRAY	EPOXY GROUT, FOR USE WITH FT-1 & WT-3
GR-3	GROUT	CUSTOM BUILDING PRODUCTS	1/16"	PRISM	543 DRIFTWOOD	EPOXY GROUT
MILLWORK						
PL-1	PLASTIC LAMINATE	WILSONART	-	STANDARD LAMINATE	FLORENCE WALNUT 7993-33	FINE VELVET FINISH
PL-2	PLASTIC LAMINATE	WILSONART	-	STANDARD LAMINATE	MAGNOLIA 5012-60	MATTE FINISH FOR HORIZONTAL APPLICATION
PL-3	PLASTIC LAMINATE	WILSONART	-	STANDARD LAMINATE	MAGNOLIA 5012-19	LENO EAVE FOR VERTICAL APPLICATION
PL-4	PLASTIC LAMINATE	NEVAMAR	-	STANDARD LAMINATE	WROUGHT IRON S6054	ARPT-1 FINISH
PL-5	PLASTIC LAMINATE	WILSONART	-	STANDARD LAMINATE	CRYSTAL D3888-60 (WHITE)	
PAINT						
PT-1	PAINT	SHERWIN WILLIAMS	-	PROMAR 200 HP ZERO VOC	SW9166 DRIFT OF MIST	WALLS, EGGSHELL
PT-2	PAINT	SHERWIN WILLIAMS	-	PRO INDUSTRIAL WATER BASED	SW9166 DRIFT OF MIST	DOORS/FRAMES, SEMI-GLOSS ENAMEL
PT-3	PAINT	SHERWIN WILLIAMS	-	PROMAR 200 HP ZERO VOC	SW9166 DRIFT OF MIST	FLAT FINISH
PT-4	PAINT	BENJAMIN MOORE	-	REGAL SELECT INTERIOR PAINT	2066-10 BLUE	ACCENT WALL, EGGSHELL "PROVIDE A LEVEL 5 FINISH AT ALL PT-4 LOCATIONS"
PT-5	PAINT	BENJAMIN MOORE	-	-	2037-30 KELLY GREEN	SEMI-GLOSS FINISH
PT-6	PAINT	BENJAMIN MOORE	-	-	1603 GRAPHITE	EGGSHELL FINISH
PT-7	PAINT	SHIELDZ	-	-	ROMAN PRO-977 ULTRA PRIME	UNIVERSAL WALLCOVERING PRIMER
PT-8	PAINT	BENJAMIN MOORE	-	REGAL SELECT INTERIOR PAINT	797 ATHENS BLUE	EGGSHELL FINISH
WALL TILE / COVERING						
WT-1	WALL TILE	ROCA	4" x 16"	FLOW	WHITE FLOWH17-416	GLOSSY
WT-2	WALL TILE	ROCA	4" x 16"	FLOW	COSMIC SAPPHIRE FLOC09-416	GLOSSY
WT-3	WALL TILE	CROSSVILLE	4" x 12"	COLOR BY NUMBER	A PERFECT TEN	SATIN FINISH, GR-1 GROUT
WT-9	WALL TILE	ROCA	4" x 16"	FLOW	TENDER GRAY FLOTG10-416	GLOSSY
WC-1	WALL COVERING	FORMULA	CUSTOM	-	JANITOR CLOSET, BOTH WET WALLS	VENDOR PROVIDED
FRP-1	FIBERGLASS REINFORCED PLASTIC	MARLITE	48" H	PEBBLED	P100 CLASSIC WHITE	JANITOR CLOSET, BOTH WET WALLS
-	-	SOUTH CYPRESS	-	-	-	CONTACT: KAREN ROYAL (205) 402-8130
-	-	CROSSVILLE	-	-	-	CONTACT: JENN YOUNG (205) 915-2429
-	-	FORMULA	-	-	-	CONTACT: TYLER GILBERT (205) 278-9622
WALL BASE & TRIM						
WB-1	RUBBER BASE	JOHNSONITE	4"	TRADITIONAL WALL BASE	#48 GREY	
WT-8	BULLNOSE	SOUTH CYPRESS	3" x 12"	OVERTON	DOVER	GLOSSY CONTACT: KAREN ROYAL (205) 402-8130
-	-	JOHNSONITE	-	-	-	
SOLID SURFACE						
SLD-1	SOLID SURFACE	WILSONART	-	QUARTZ	NIWA Q1002	
-	-	WILSONART	-	-	-	CONTACT: AMANDA FORBES (205) 532-9500
FLOOR MAT						
MT-1	ANTI-STATIC / ANTI-FATIGUE MAT	MATS INC.	36" x 48"	-	BLACK	
PANEL SYSTEM						
PNL-1	BOOTH SCREEN PANEL SYSTEM	BIG APPLE VISUAL GROUP	SEE PLAN	-	-	CONTACT: SIRAJ SAYEED (631) 861-5006 siraj@bigapplegroup.com

LEGEND - FINISH PLAN

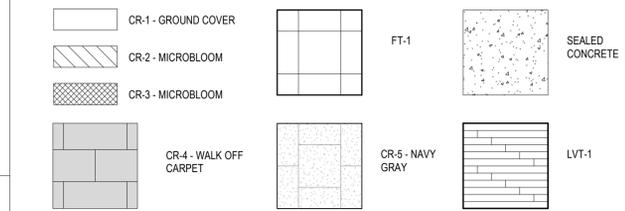


GENERAL FINISH NOTES


- CONTRACTOR TO PHYSICALLY RECHECK ALL MEASUREMENTS PROVIDED IN DRAWINGS. FIELD VERIFICATION IS REQUIRED FOR QUANTITIES OF ALL MATERIALS PRIOR TO ORDERING AND INSTALLING. (DO NOT SCALE DRAWINGS).
- WHEN A CHANGE IN FLOOR FINISH OCCURS AT DOORWAY, THE SEAM IS TO BE CENTERED UNDER THE DOOR UNLESS OTHERWISE INDICATED.
- THRESHOLDS/TRANSITION STRIPS MUST BE PROVIDED BETWEEN DIFFERING FLOORING MATERIALS. SAMPLES MUST BE PROVIDED TO DESIGNER FOR APPROVAL PRIOR TO ORDERING AND INSTALLING.
- CONTRACTOR TO ENSURE ALL EXISTING WALLS AND FLOORS ARE PROPERLY PREPARED FOR INSTALLATION OF SPECIFIED MATERIALS. PATCH AND REPAIR AS NECESSARY, READY TO RECEIVE NEW FINISH (CARPET, PAINT LAMINATE, RESILIENT FLOORING, ETC.) ALL FLOORING TO HAVE MANUFACTURERS RECOMMENDED FINISH APPLIED AFTER INSTALLATION AND PROPER CARE AND MAINTENANCE INSTRUCTIONS TO BE ISSUED TO THE CLIENT.
- PAINTING: ALL SURFACES TO RECEIVE ONE COAT PRIMER, TWO COATS PAINT. PROVIDE SAMPLES TO DESIGNER FOR APPROVAL FOR COLOR VERIFICATION PRIOR TO PROCEEDING WITH WORK. ALL PAINT TO BE BENJAMIN MOORE OR EQUAL: ALL DOORS AND FRAMES, TRIM TO BE LATEX SEMI-GLOSS, ALL CEILINGS TO BE FLAT, ALL WALLS TO BE EGGSHELL. CONTRACTOR TO USE THIS PLAN IN CONJUNCTION WITH ALL OTHER PLANS AND ELEVATIONS TO DETERMINE LOCATIONS OF DIFFERENT MATERIALS AND FINISHES. ALL FINISHES TO MEET LOCAL BUILDING CODE REQUIREMENTS.
- THERE ARE TO BE NO SUBSTITUTIONS OF ANY SPECIFIED MATERIALS/FINISHES WITHOUT THE WRITTEN APPROVAL OF BDG ARCHITECTS, LLP. ANY UNAUTHORIZED CHANGES WILL BE REFINISHED AS SPECIFIED AT CONTRACTOR'S EXPENSE.
- ALL MATERIALS INDICATED ON THIS CHART WERE AVAILABLE AT TIME OF SPECIFYING, BDG ARCHITECTS, LLP DOES NOT GUARANTEE SUPPLY IF NOT ORDERED IMMEDIATELY UPON AWARD OF CONTRACT BY THE GENERAL CONTRACTOR AND/OR SUBCONTRACTORS. DELAYS RESULTING FROM FAILURE TO DO SO WILL BE THE RESPONSIBILITY AND AT THE EXPENSE OF THE SAID TRADE. IT IS THE RESPONSIBILITY OF THE CONTRACTOR TO ENSURE THAT ALL INSTALLED/APPLIED MATERIALS CORRESPOND WITH THE DESIGNER'S SAMPLES AND ARE CONSISTENT IN SHAPE AND COLOR AS APPROVED. CONSULT DESIGNER FOR CLARIFICATION.
- ALL FABRICS AND MATERIALS MUST HAVE APPROPRIATE FLAME SPREAD RATINGS AS PER CBC REQUIREMENTS. GENERAL CONTRACTOR IS RESPONSIBLE FOR OBTAINING ALL CERTIFICATES OF COMPLIANCE AND SUBMITTING THEM TO LOCAL BUILDING AUTHORITIES AND COPY TO CLIENT.
- CONTRACTOR IS RESPONSIBLE TO OBTAIN MANUFACTURERS WRITTEN SPECIFICATIONS AND/OR DESIGNER'S SPECIAL INSTRUCTIONS PRIOR TO INSTALLATION. APPLICATIONS OF MATERIALS AND TO INSTALL/APPLY THEM ACCORDINGLY IS THE CONTRACTOR'S RESPONSIBILITY. ONLY MATERIALS APPROVED IN WRITING BY THE DESIGNER ARE ALLOWED ON SITE.
- ANY SUBSTITUTION OF MATERIALS TO ACCELERATE THE WORK DURING CONSTRUCTION REQUIRES PRIOR WRITTEN APPROVAL OF BOTH THE OWNER AND THE DESIGNER. BDG ARCHITECTS, LLP CAN NOT BE HELD RESPONSIBLE FOR THE MANNER OF SUPPLY AND INSTALLATION OR APPLICATION OF MATERIALS IF OTHER THAN SPECIFIED BY SAME AND/OR MANUFACTURER.

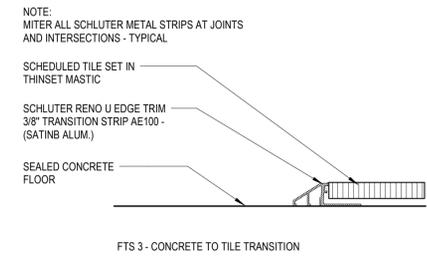

FLOOR TRANSITION - FTS-3 6" = 1'-0" 3

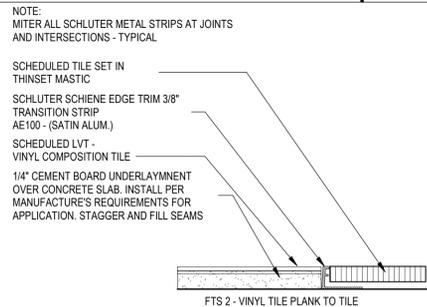

FLOOR TRANSITION - FTS-2 6" = 1'-0" 2

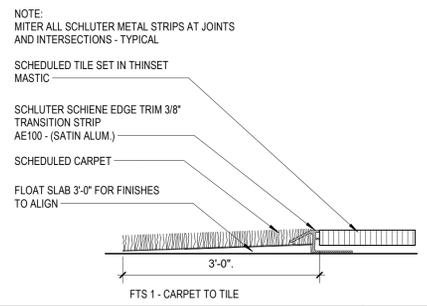

FLOOR TRANSITION: FTS-1 6" = 1'-0" 1

KEY NOTES - FINISH FLOOR PLAN

F001	FLOOR TRANSITION BETWEEN CARPET AND TILE. TRANSITION TO ALIGN TO VERTICAL PANEL OF ADA LOCATION OF TRANSACTION BAR
F002	FLOOR TRANSITION BETWEEN MEETING ROOM CARPET AND FIELD TILE. TRANSITION TO ALIGN TO INTERIOR FACE OF MEETING ROOM DEMOUNTABLE PARTITION SYSTEM.
F003	FLOOR TRANSITION BETWEEN BOOTH CARPET AND FIELD TILE. FLOORING TRANSITION TO ALIGN TO INTERIOR FACE OF MILLWORK PANEL IN THE BOOTH
F004	GO TO PROVIDE FLOORIN TRANSITIONS O CONFORM TO CHANGES IN LEVEL BETWEEN 1/4 INCH AND 1/2 INCH MUST BE BEVELED AT 1:2 OR LESS. 1/4 INCH IS THE MAXIMUM VERTICAL RISE.



400 N Ashley Drive, Suite 600 Tampa, FL 33602
P: 813-323-9233 Lic. #A-0003590 W: www.bdgllp.com



FIFTH THIRD ORANGE BLOSSOM
NWC OIL WELL ROAD & BIG CORNSCREW DRIVE
NAPLES, FLORIDA 34120

THESE DRAWINGS AND PLANS, ANY REPRODUCTION THEREOF, AND ANY CAD OR ELECTRONIC FILE OF THESE DRAWINGS AND PLANS HEREBY (PLANS) ARE THE SCALE AND EXCLUSIVE, PROPRIETARY PROPERTY OF BDG ARCHITECTS, AND MAY BE REPRODUCED, PUBLISHED, ACQUIRED OR USED IN ANY MANNER WITHOUT THE EXPRESS WRITTEN PERMISSION OF BDG ARCHITECTS. USE OF THESE PLANS FOR CONSTRUCTION SHALL BE CONSIDERED ACCEPTANCE OF THE TERMS CONTAINED HEREIN AND THE SOLE RESPONSIBILITY OF THE USER. THE USER SHALL NOT BE HELD RESPONSIBLE FOR ANY ERRORS OR OMISSIONS ARISING OUT OF OR RELATED TO THESE PLANS, AND ANY CHANGES TO THESE PLANS WITHOUT THE EXPRESS WRITTEN APPROVAL OF BDG ARCHITECTS OR ANY CHANGE IN THE SCOPE, DESIGN, OR INTENT OF THESE PLANS FOR ANY REASON BY ANY PERSON OTHER THAN BDG ARCHITECTS SHALL BE AT THE USER'S SOLE RISK. BDG ARCHITECTS SHALL NOT BE RESPONSIBLE FOR ANY ERRORS OR OMISSIONS ARISING OUT OF OR RELATED TO THESE PLANS, AND ANY CHANGES TO THESE PLANS WITHOUT THE EXPRESS WRITTEN APPROVAL OF BDG ARCHITECTS OR ANY CHANGE IN THE SCOPE, DESIGN, OR INTENT OF THESE PLANS FOR ANY REASON BY ANY PERSON OTHER THAN BDG ARCHITECTS SHALL BE AT THE USER'S SOLE RISK. BDG ARCHITECTS SHALL NOT BE RESPONSIBLE FOR ANY ERRORS OR OMISSIONS ARISING OUT OF OR RELATED TO THESE PLANS, AND ANY CHANGES TO THESE PLANS WITHOUT THE EXPRESS WRITTEN APPROVAL OF BDG ARCHITECTS OR ANY CHANGE IN THE SCOPE, DESIGN, OR INTENT OF THESE PLANS FOR ANY REASON BY ANY PERSON OTHER THAN BDG ARCHITECTS SHALL BE AT THE USER'S SOLE RISK.

ISSUE BY DATE DESCRIPTION

-	LG	08/27/24	PERMIT SET
---	----	----------	------------

PROJECT INFORMATION BLOCK



JOB #	230646
DATE:	08/27/24
DRAWN BY:	LG
CHECKED BY:	MC

SHEET TITLE

FINISH PLAN, LEGEND, AND NOTES

SHEET NUMBER

A-150

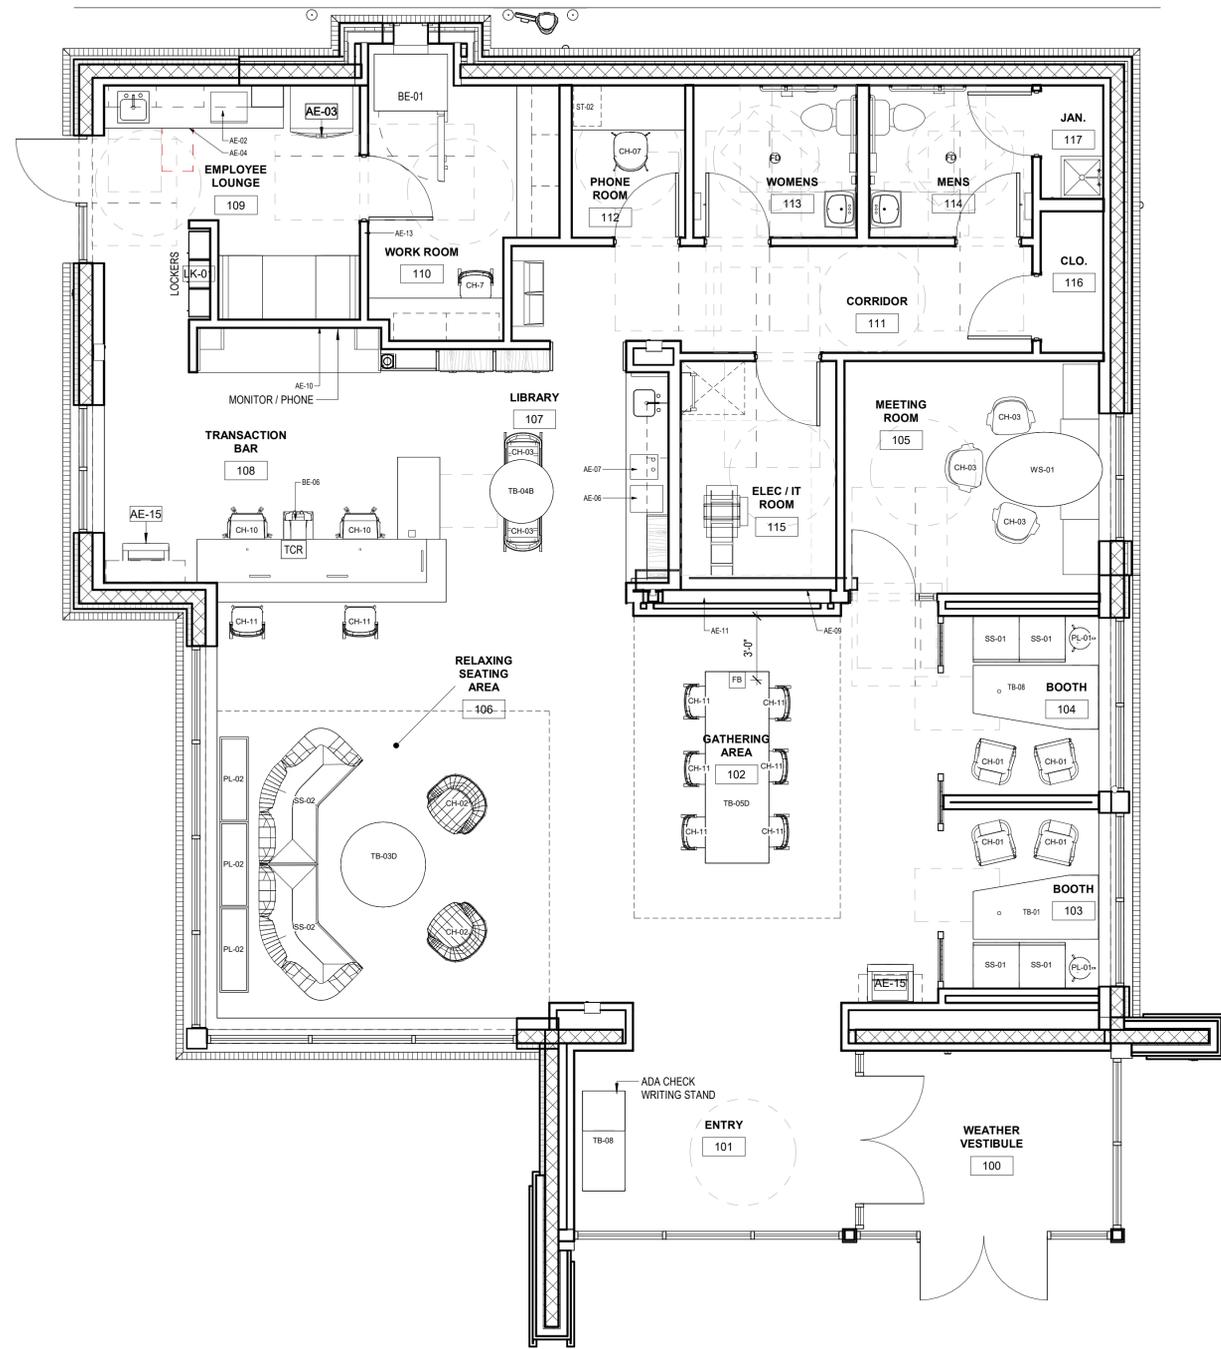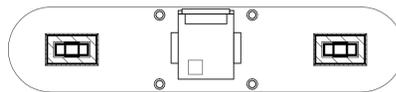

FURNITURE SCHEDULE

ITEM #	DESCRIPTION	MANUFACTURER	DIMENSIONS	MODEL	COLOR
CH-01	TOTO CHAIR	BOSS DESIGN	23.5"W x 23"D x 32"H X18.25"SH	TOT/3/HB	OAK LEGS ON WHITE CHASSIS
CH-02	BOMBOM	BERNHARDT	34.25"W x 30.25"D x 30"H x 19.25"H	1076K	BASE: MATTE BLACK
CH-03	MERANO CHAIR ARMLESS	GRAND RAPIDS	17"W x 17"D x 31"H x 18"SH	W400SC	ACORN WOOD FINISH ON BEECH
CH-04	LAVA	BERNHARDT	27.25"W x 22"D x 33.25" x 37.25"H x 17.75-22"SH	594	SHEL: MIST, BASE: POLISHED ALUMINUM
CH-05	TOTO CHAIR	BOSS DESIGN	23.5"W x 23"D x 32"H X18.25"SH	TOT/3/HB	AMERICAN BLACK WALNUT, LEGS ON BLACK CHASSIS
CH-06	TBD	TBD			
CH-07	TOTO CHAIR	BOSS DESIGN	23.5"W x 23"D x 32"H X18.25"SH	TOT/3/HB	OAK LEGS ON WHITE CHASSIS
CH-08	MAVIC	SITONIT	23.5"W x 23.5"D x 35.4"D x 17.5"-21.5"SH	1113.T	FRAME/BASE: FOG
CH-09	BAHKITA	GLOBAL	18"W x 21"D x 35.4" x 17.5"-21.5"SH	6751	PLASTIC: ALLOY
CH-10	MOVI STOOL	SITONIT	26"W x 28"D x 37.75"H x 21.5"-28.5"SH	1062 FT3 S21	FRAME/BASE: FOG
CH-11	MERANO	GRAND RAPIDS	17"W x 14"D x 29"H x 30"SH	W400BS	ACORN WOOD FINISH ON BEECH
CS-01	CHARGE STATION	GLOBAL INDUSTRIAL	17.5"W x 20"D x 13.5"H	WBB1963653	BLACK
LK-01	LOCKERS	GREAT OPENINGS	16"W x 12"D x 72"H	C100077	WILSONART LINEN LAM
MS-01	PHONE ROOM PEDESTAL	STEELCASE	22.75"W x 15.5"W x 22.5"D	18-0101712	CUSHION COLOR: TBD
MS-03	PLANTER	THE CHANDLER COMPANY	48"L x 12"W x 30"H	CN481830	WHITE: SMOOTH FINISH
PD-01	PENCIL - ACCY	GREAT OPENINGS	21.75"W x 17.25"D x 2.125"H	NFC7657889	BLACK
PL-01	ROO	OFS	17.5"D x 29"H	RO-29PS	ROOT, BONE WHITE, IRON BOWL
PL-02	PLANTER	THE PLANT TROLLEY	48"W 12"D x 28"H (CAN VARY)	LARGE PLANTER	CHARCOAL GREY STAIN, SEMI-GLOSS
PT-01	THREAD	STEELCASE	30"H	PFLHUB	MERLE
PW-01	BOOTH PILLOW: BEDFORD	PALLAS TEXTILES	18" x 18"	PILLOW	JENS
PW-02	BOOTH PILLOWS: DOUBLE STITCH	HBF	18" x 18"	PILLOW	VERT
PW-03	BOOTH PILLOWS: HERITAGE	ARCHITEX	18" x 18"	PILLOW	ROYAL
SH-03	CRATE DIVIDE 3 BAY	ALLERMUIR	53"W x 18"D x 70.5"H	CR2H3BS	FRAME: BLACK BASE/SHELVES: BLACK
SH-04	CRATE DIVIDE 4 BAY	ALLERMUIR	70.25"W x 18"D x 70.5"H	CR2H4BS	FRAME: BLACK BASE/SHELVES: BLACK
SH-06	CRATE DIVIDE 6 BAY	ALLERMUIR	106"W x 18"D x 70.5"H	DQ-CR2H6BS	FRAME: BLACK BASE/SHELVES: BLACK
SH-08	CRATE DIVIDE 8 BAY	ALLERMUIR	142"W x 18"D x 70.5"H	DQ-CR2H8BS	FRAME: BLACK BASE/SHELVES: BLACK
SS-01	RAFT SOFA	BOSS DESIGN	26.25"D x 26.25"W x 20.25"-29"H	RAFT 1 FB	LEGS: POLISHED METAL
SS-02L	LUCA 45 LEFT ARM	BERNHARDT	86.25" x 44.5"D x 29.5"H x 16.5" SH	8033L	BASE: BLACK
SS-02R	LUCA 45 RIGHT ARM	BERNHARDT	86.25" x 44.5"D x 29.5"H x 16.5" SH	8033R	BASE: BLACK
SS-03A	LUCA 2 SEAT	BERNHARDT	66.5"W x 33.25"D x 29.5"H x 16.5"SH	8025N	BASE: MATTE BLACK
SS-03B	LUCA 3 SEAT	BERNHARDT	95.75"W x 33.25"D x 29.5"H x 16.5"SH	8027N	BASE: MATTE BLACK
SS-04L	LUCA LEFT ARM W/TABLE	BERNHARDT	90.25"W x 33.25"D x 29.5"H x 16.5"SH	8026L	BASE: MATTE BLACK. TABLE: 861 WALNUT
SS-04R	LUCA RIGHT ARM W/TABLE	BERNHARDT	90.25"W x 33.25"D x 29.5"H x 16.5"SH	8026R	BASE: MATTE BLACK. TABLE: 861 WALNUT
SS-05	TBD	TBD			
SS-06	ORAI	ALLERMUIR	101.5"W x 33.5"D x 27"H x 17"SH	OR1300	FRAME: BLACK POWDER COAT
SS-07A	RAFT SOFA	BOSS DESIGN	26.25"D x 26.25"W x 29"H x 18"SH	RAFT 1 FB	LEGS: POLISHED METAL
SS-07B	RAFT SOFA	BOSS DESIGN	26.25"D x 52.75"W x 29"H x 18"SH	RAFT 2 RB	LEGS: POLISHED METAL
ST-01	TRACE	GREAT OPENINGS	36"W x 18.25"D x 51.5"HH (CAN VARY)	RG-D103 (VARIES)	PAINT: MILK
ST-02	SLIM PED W/ CUSHION	GREAT OPENINGS	12"W x 18.78"D x 21"H	STU 5640C	PAINT: MILK
ST-03	STAKS	OFS	36"W CX 16.5"D x 27.875"H (CAN VARY)	6-NW3617MPD2 (VARIES)	CREDENZA: STEEL LAMINATE
ST-04	YAHETECH	AMAZON	12.6"W x 11.8"D 34.25"H	YAHETECH	WHITE
TB-01	INTERMIX/STAKS	OFS	72"W x 36"D x 17H-36"D	VARIES	LAMINATE: FROSTY WHITE. COLUMN PAINT: LUSTER GREY
TB-02	LUCA	BERNHARDT	18" DIA. x 23"H	LLUS-DT-BK-WLT	TOP: WALNUT 861. BASE: MATTE BLACK PAINT
TB-03A	LUCA	BERNHARDT	30" DIA x 16"H	LLUS-XDM-BK-WLT	TOP: WALNUT 861. BASE: MATTE BLACK PAINT
TB-03B	LUCA	BERNHARDT	36" DIA x 16"H	LLUS-ADM-BK-WLT	TOP: WALNUT 861. BASE: MATTE BLACK PAINT
TB-03C	LUCA SMALL CLUSTER	BERNHARDT	36" DIA x 16"H + 30" DIA. 18"H	VARIES	TOP: WALNUT 861. BASE: MATTE BLACK PAINT
TB-03D	LUCA LARGE CLUSTER	BERNHARDT	22" DIA. x 14"H + 30" DIA x 14" H + 42" DIA x 16"H	VARIES	TOP: WALNUT 861. BASE: MATTE BLACK PAINT
TB-04A	ROUND TOP/87 BASE	FALCON	30" DIA	1333/87	TOP: DESIGNER WHITE LAM. BASE SILVERSTONE
TB-04B	ROUND TOP/87 BASE	FALCON	36" DIA	1333/87	TOP: DESIGNER WHITE LAM. BASE SILVERSTONE
TB-05A	BLUEPRINT 1900N	BERNHARDT	66"W x 30"D x 42"H	BPX-01FW-CCS QXXX	TOP: FROSTY WHITE LAM. BASE: PAINTED VENEER
TB-05B	BLUEPRINT 1900S	BERNHARDT	72"W x 36"D x 42"H	BPX-01BOM-CCS QXXX	TOP: FROSTY WHITE LAM. BASE: PAINTED VENEER
TB-05C	BLUEPRINT TABLE	BERNHARDT	84"W x 36"D x 42"H	BPX-01BEL-CCSQ Z02	TOP: FROSTY WHITE LAM. BASE: PAINTED VENEER
TB-05D	BLUEPRINT 2400+	BERNHARDT	108"W x 36"D x 42"H	BPX-01BEL-CCSQ Z02	TOP: FROSTY WHITE LAM. BASE: PAINTED VENEER
TB-06	SWAP TOP / ZOLA TOP	GLOBAL + MCKETT LEG	24"x30"	GSBT2430 / TL53 94	TOP: DESIGNER WHITE LAM. BASE: SATIN ALUMINUM
TB-07	SWAP TOP / ZOLA TOP	GLOBAL + MCKETT LEG	30"x48"	EX200268 / TL53 94	TOP: DESIGNER WHITE LAM. BASE: SATIN ALUMINUM
TB-08	CHECK WRITING STAND	MILLWORKER			
WD-01	CONNECT X2	CLARIDGE	36" x 48" (CAN VARY)	MULTIPLE	GLASS: WHITE. CORKBOARD: BLUEBERRY & GRAPHITE
WS-01	WORKSTATION	OFS	OVAL TOP: 42" X VARYING LENGTH; 9" OR 10"	VARIES	OVAL: FROSTY WHITE. COLUMN: LUSTER GREY. CREDENZA: STEEL LAM
WS-02	FLEX DESKS	STEELCASE	58"W x 29"D x 22.75"-48.5"H	FLXERQ	LAMINATE: MILK. BASE: PLATINUM METALLIC

APPLIANCE SCHEDULE

ITEM #	DESCRIPTION	MFR	MODEL #	PRO V. BY	INST. BY	LOCATION	COMMENTS
APPLIANCES							
AE-01	MICROWAVE DRAWER	SHARP	SMD3070ASY	GC	GC		
AE-02	MICROWAVE	GE	JES1145SHSS	GC	GC		
AE-03	REFRIGERATOR	WHIRLPOOL	WRF540CWHZ	GC	GC		FINGERPRINT RESISTANT STAINLESS STEEL. IF SELECTED MODEL IS NOT AVAILABLE, USE KITCHENAID KRFC300ES
AE-04	DISHWASHER	SAMSUNG	DW50T6060US	GC	GC		18" FINGERPRINT RESISTANT STAINLESS STEEL. GC TO PURCHASE 5-YEAR EXTENDED WARRANTY TO COVER USE IN COMMERCIAL ENVIRONMENTS
AE-06	QUENCH		Q7CT	VENDOR	GC		
AE-07	COFFEE MAKER	KEURIG	K4500	VENDOR	GC		
AE-09	TV	NEC	V5840-C9810 98" DISPLAY	VENDOR	VENDOR	TECH WALL	
AE-10	TV	NEC	V6540 65"	VENDOR	VENDOR	BACK COUNTER	
AE-11	TV WALL MOUNT	PEERLESS	DS-VW795-QR	VENDOR	VENDOR	TECH WALL	
AE-12	TV WALL MOUNT			VENDOR	VENDOR	BACK COUNTER	
AE-13	SECURITY MONITOR			VENDOR	VENDOR		
AE-14	IPAD CHARGING CABINET	BELKIN	B2B074	VENDOR	VENDOR	WORKROOM	18" x14" x 7". PROVIDE POWER IN BASE CABINET
AE-15	MFD	HP	J8A13A	VENDOR	VENDOR		HP COLOR LASERJET ENTERPRISE FLOW MFP M881Z (PRODUCT #J8A13A)
BANK EQUIPMENT							
BE-01	CASH CHEST/ND COMBO	HAMILTON	20-132L	VENDOR	VENDOR		70" H x 42" W x 34" D, BLACK
BE-02	CASH CHEST	HAMILTON	20-113R OR 20-113L	VENDOR	VENDOR		62" H x 42" W x 34" D, BLACK
BE-03	WALK-UP NIGHT DEPOSIT	HAMILTON	17-014 L	VENDOR	VENDOR		29 H x 27" W x 26" D, TL-15, BLACK
BE-03a	DRIVE-UP NIGHT DEPOSIT	HAMILTON	16-098R OR 16-098L	VENDOR	VENDOR		23" H x 27" W x 26" D, TL-15, BLACK
BE-04	NOT USED			VENDOR	VENDOR		
BE-05	WALK-UP THRU WALL ATM	DIEBOLD / NIXDORF	DN SERIES 450	VENDOR	VENDOR		57" H x 28" W x 50" D, 1325 LBS
BE-06	CASH RECYCLER	NAUTILUS HYOSUNG	MS500	VENDOR	VENDOR		
BE-07	PHONE	CISCO	7841	VENDOR	VENDOR		
BE-08	UNDERCOUNTER STEEL	CONVERGINT	FENCO #212	VENDOR	VENDOR	TRANSACTION BAR	COORDINATE WITH VENDOR
BE-09	UNDERCOUNTER STEEL	CONVERGINT	FENCO S-222 OR S-622	VENDOR	VENDOR	WORKROOM	COORDINATE WITH VENDOR
BE-10	VAT TUBE SYSTEM	HAMILTON	HA1000-XLR	VENDOR	VENDOR		
BE-11	DRIVE-UP ATM	DIEBOLD / NIXDORF	SERIES 490	VENDOR	VENDOR		63.5" H x 32" W x 38" D



400 N Ashley Drive, Suite: 400 Tampa, FL 33602
P: 813 - 323 - 9233 Lic. #: AA - 0003590 W: www.bdgflp.com



FIFTH THIRD
ORANGE BLOSSOM
NWC OIL WELL ROAD & BIG CORKSCREW DRIVE
NAPLES, FLORIDA 34120

THESE DRAWINGS AND PLANS, ANY REPRODUCTION THEREOF, AND ANY CAD OR ELECTRONIC FILE OF THESE DRAWINGS AND PLANS HEREAFTER ("PLANS") ARE THE SOLE AND EXCLUSIVE PROPERTY OF BDG ARCHITECTS AND MAY NOT BE REPRODUCED, PUBLISHED, COPIED OR USED IN ANY MANNER WITHOUT THE EXPRESS WRITTEN PERMISSION OF BDG ARCHITECTS. USE OF THESE PLANS FOR CONSTRUCTION SHALL BE CONSIDERED ACCEPTANCE OF THE TERMS CONTAINED HEREIN AND THE WRITTEN APPROVAL OF BDG ARCHITECTS. ANY CHANGES TO THESE PLANS, REGARDLESS OF HOW MADE, WITHOUT THE EXPRESS WRITTEN APPROVAL OF BDG ARCHITECTS, MAY CONSTITUTE A BREACH OF THESE PLANS. WITHOUT THE EXPRESS WRITTEN APPROVAL OF BDG ARCHITECTS, OR ANY CHANGE IN THE SCOPE, SERIAL OR REVISION OF THESE PLANS FOR ANY REASON, BY ANY PERSON OTHER THAN BDG ARCHITECTS SHALL AUTOMATICALLY VOID ANY REPRESENTED OBLIGATIONS. BDG ARCHITECTS MAY HAVE ON THE PROJECT, AND RESULT IN THE FULL AND COMPLETE RELEASE OF BDG ARCHITECTS FROM ANY LIABILITY, CLAIMS OR DAMAGES INCLUDING ERRORS AND OMISSIONS ARISING OUT OF OR RELATED TO THE PLANS, ANY DISCREPANCIES OR CONFLICTS IN THE PLANS SHALL BE REFERRED IMMEDIATELY TO BDG ARCHITECTS FOR CLARIFICATION PRIOR TO COMMENCING THE WORK. FAILURE TO REFER DISCREPANCIES OR CONFLICTS TO BDG ARCHITECTS PRIOR TO COMMENCING WORK SHALL RESULT IN THE WAIVER OF ANY CLAIMS OR DAMAGES ASSOCIATED WITH THE DISCREPANCIES OR CONFLICTS. THE CONTRACTOR IS RESPONSIBLE FOR THE COORDINATION, SCHEDULING AND CONFORMANCE OF ITS WORK AND ALL WORK PERFORMED BY SUBCONTRACTORS OR OTHER TRADES WITH THE DESIGN DOCUMENTS.

SEAL

ISSUE	BY	DATE	DESCRIPTION
-	LG	08/27/24	PERMIT SET


PROJECT INFORMATION BLOCK
JOB # 230646
DATE: 08/27/24
DRAWN BY: LG
CHECKED BY: MC

SHEET TITLE


FURNITURE & EQUIPMENT

SHEET NUMBER

A-170

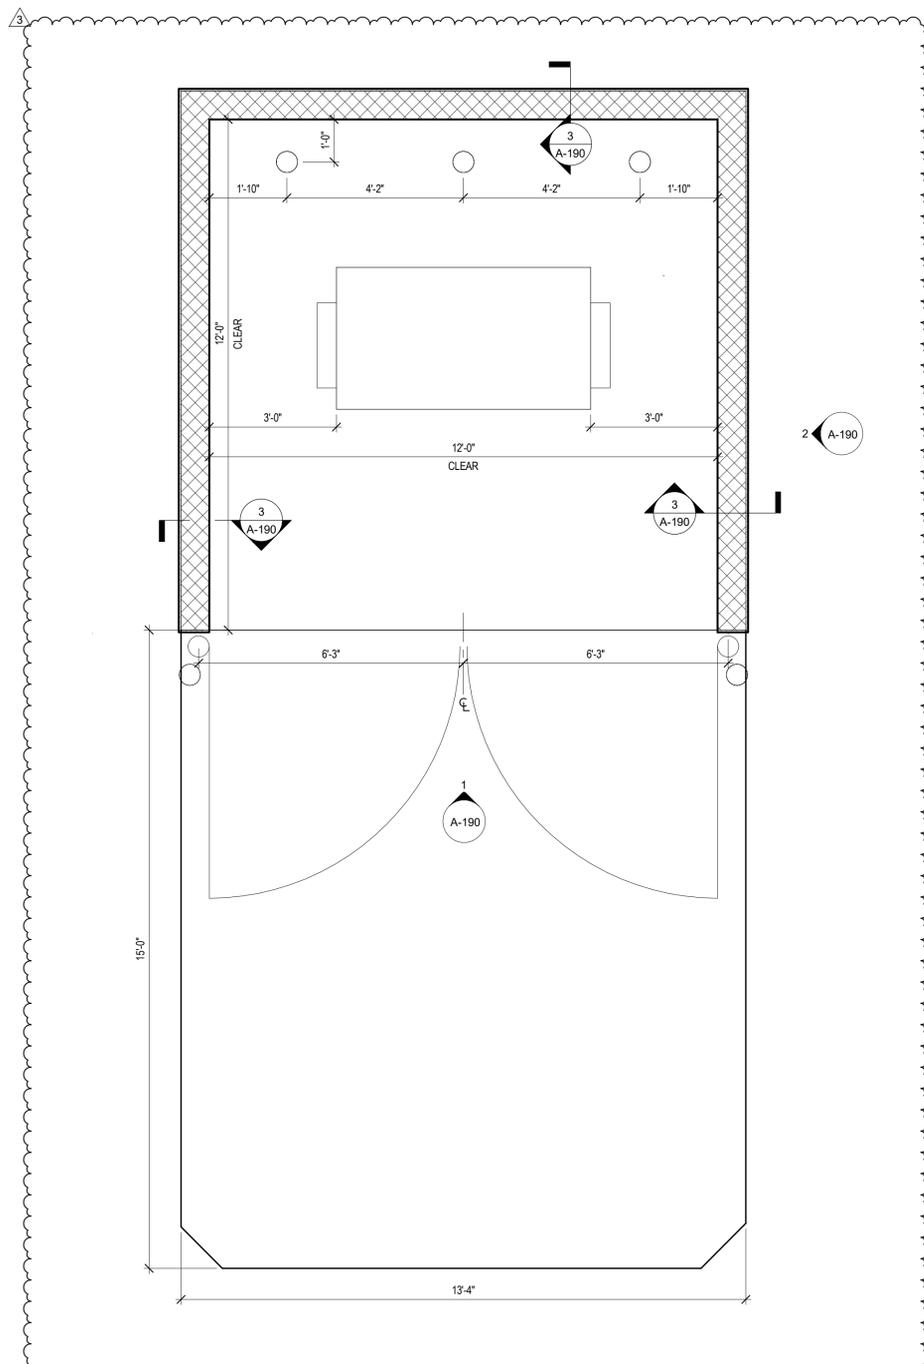


TRASH ENCLOSURE PLAN | 1/2" = 1'-0" | 4

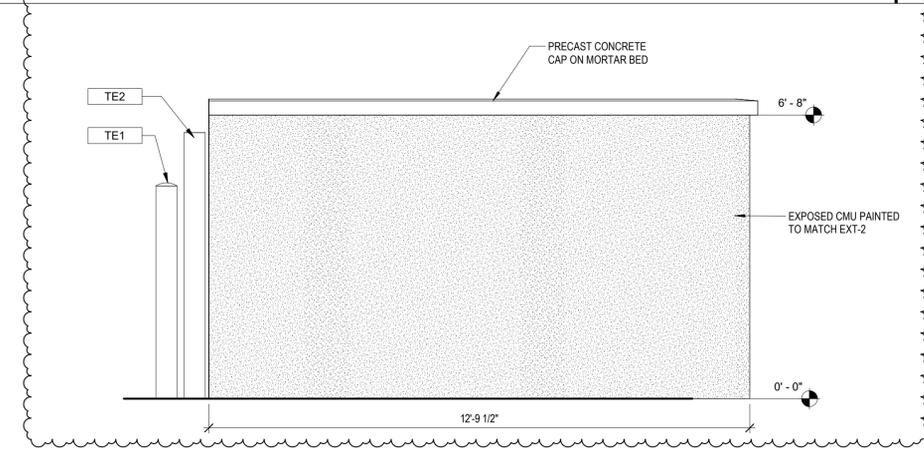


TRASH ENCLOSURE SIDE ELEVATION | 1/2" = 1'-0" | 2


ITEM	EXTERIOR FINISH	MANUFACTURER	COLOR	COMMENTS
ACM-1	ALUMINUM COMPOSITE METAL PANEL	ALCOA ARCHITECTURAL REYNOBOND	CUSTOM FIFTH THIRD BLUE	
ACM-2	ALUMINUM COMPOSITE METAL PANEL	ALCOA ARCHITECTURAL REYNOBOND	CUSTOM FIFTH THIRD GREEN	
ACM-3	ALUMINUM COMPOSITE METAL PANEL	ALCOA ARCHITECTURAL REYNOBOND	CLEAR ANODIZED METAL	
AL-1	ALUMINUM STOREFRONT SYSTEM	KAWNEER	CLEAR ANODIZED	CENTER SET THERMALLY BROKEN STOREFRONT, 1" PANEL INFILL 2" X 4 1/2" MULLION
EIFS-1	EIFS BARRIER SYSTEM	SHERWIN-WILLIAMS	SW 9166 DRIFT OF MIST	3" EIFS SYSTEM
EIFS-2	EIFS BARRIER SYSTEM	SHERWIN-WILLIAMS	SW 9166 DRIFT OF MIST	2" EIFS SYSTEM
EXT-1	STANDARD MODULAR BRICK VENEER	ACME BRICK	EBONY	MORTAR MANUFACTURER: COOSA, MORTAR COLOR: OLD LIME PUTTY
EXT-2	STANDARD MODULAR BRICK ROWLOCK	ACME BRICK	EBONY	MORTAR MANUFACTURER: COOSA, MORTAR COLOR: OLD LIME PUTTY
EXT-3	PRE-FINISHED METAL COPING	PAC-CLAD PETERSON	ANODIC CLEAR	
EXT-4	LONGBOARD - PANEL WALLS	MAYNE COATINGS CORP.	DARK ARCADIA	LONGBOARD SIDING - ALUMINUM 6" V-GROOVE DARK ARCADIA
M-1	PRE-FINISHED METAL COPING	PAC-CLAD	CLEAR ANODIZED	

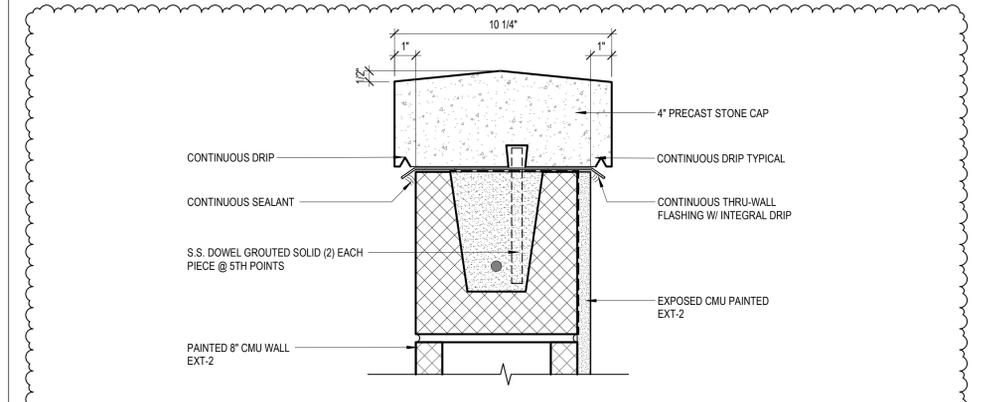

CAP SECTION | 3" = 1'-0" | 5

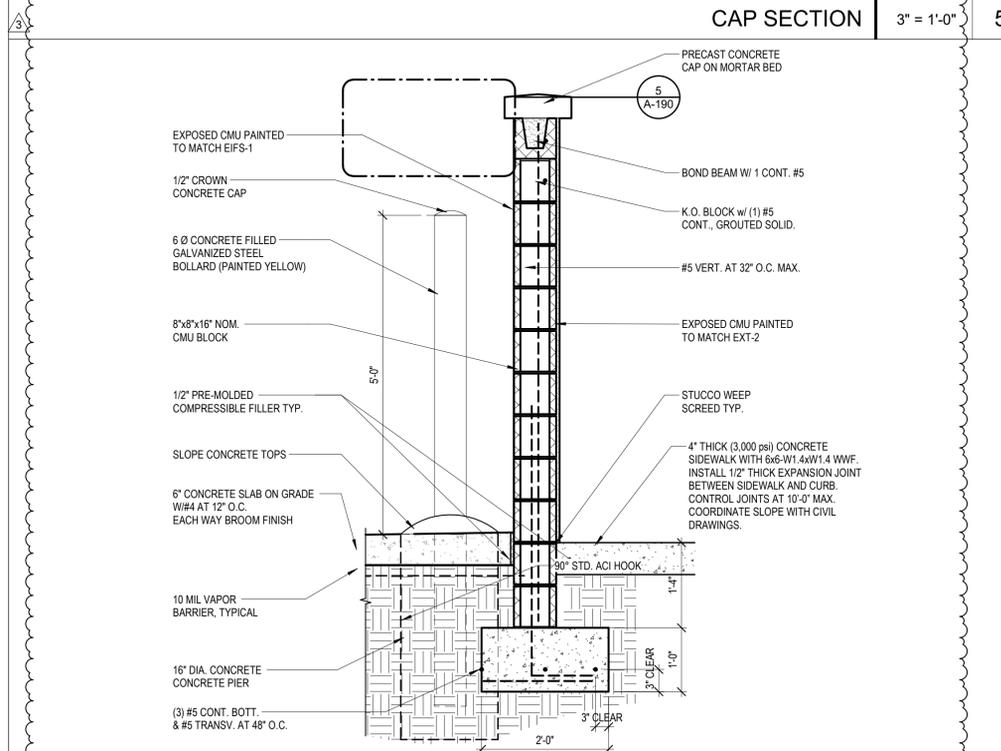

TRASH ENCLOSURE WALL SECTION | 3/4" = 1'-0" | 3

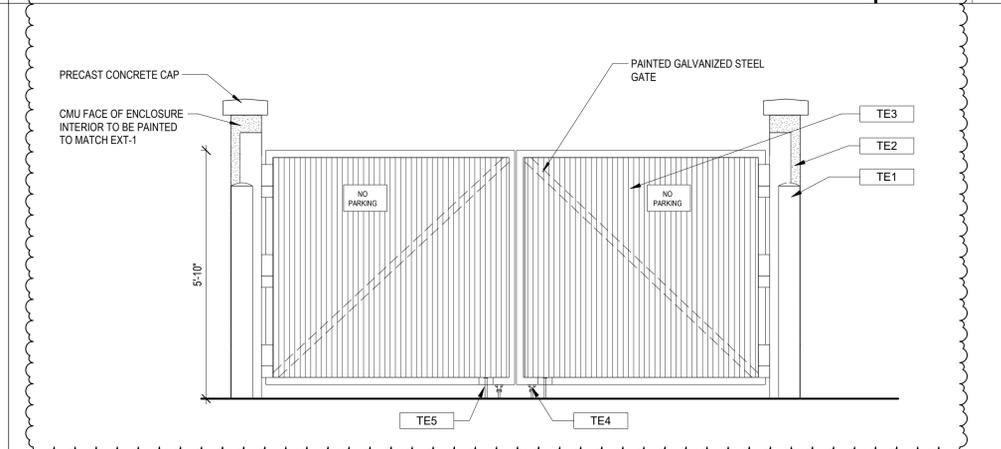

TRASH ENCLOSURE FRONT ELEVATION | 1/2" = 1'-0" | 1

- GENERAL NOTES:**
- ALL DIMENSIONS ARE FROM EXTERIOR FACE OF SHEATHING U.N.O.
 - REFER TO CIVIL PLAN FOR NORTH ORIENTATION
 - EDGE OF DOOR JAMB SHALL BE MINIMUM 4" FROM INTERSECTING WALL UNLESS OTHERWISE NOTED OR AS REQUIRED FOR HARDWARE INSTALLATION.
 - SEE SHEET A-620 FOR PARTITION TYPES.
 - LOCATION AND NUMBER OF FIRE EXTINGUISHERS ARE TO BE INSTALLED PER THE DIRECTION OF THE LOCAL AUTHORITIES AND NFPA 13.
 - ALL INTERIOR FINISHES ARE TO COMPLY WITH THE REQUIREMENTS AS SET FORTH IN THE CURRENT STANDARD EDITION OF ALL GOVERNING CODES, REGULATIONS AND ORDINANCES HAVING JURISDICTION OVER THE SCOPE OF WORK.
 - CONTRACTOR WILL SECURE ALL BUILDING PERMITS & INSPECTIONS NECESSARY FOR THE CONSTRUCTION OF THE PACE.
 - DRAWINGS ARE NOT TO BE SCALED FOR INFORMATION.
 - CONTRACTOR SHALL COORDINATE ALL WOOD BLOCKING, STEEL SUPPORTS AND ANY OTHER ITEMS WHICH ARE IMBEDDED IN DRYWALL PARTITIONS OR ENCLOSURES WHICH RELATE TO HIS WORK OR THE WORK OF ANY SEPARATE CONTRACTORS. ALL WOOD BLOCKING, BRIDGING, BRACING, FRAMING, ETC. SHALL BE FIRE RETARDANT TREATED AS CALLED FOR BY THE GOVERNING BUILDING CODE AND THE CONTRACTOR MUST SUBMIT AFFIDAVITS OF SUCH FIRE TREATMENT TO THE OWNERSHIP.
 - REFER TO EXTERIOR ELEVATIONS AND WINDOW / DOOR SCHEDULE FOR ADDITIONAL STOREFRONT INFORMATION
 - REFERENCE ENGINEERING PLANS FOR PLUMBING, ELECTRICAL EQUIPMENT AND SYSTEMS. CONTRACTOR TO VERIFY AND COORDINATE PLUMBING ROUGH-IN DIMENSIONS WITH PLUMBER.
 - CONTRACTOR TO VERIFY SIZE AND LOCATION OF DRIVE-UP BANKING EQUIPMENT WITH EQUIPMENT VENDOR PRIOR TO CONSTRUCTION
 - CONTRACTOR TO VERIFY SIZE AND LOCATION OF ALL STEEL PIPE BOLLARDS AROUND DRIVE-UP BANKING MACHINES WITH EQUIPMENT VENDOR PRIOR TO CONSTRUCTION
 - CONTRACTOR TO VERIFY ALL ELECTRICAL REQUIREMENTS OF DRIVE-UP BANKING MACHINES PRIOR TO CONSTRUCTION
 - CONTRACTOR TO COORDINATE MAXIMUM EXTERIOR WALL THICKNESS AT NIGHT DROP WITH EQUIPMENT VENDOR
 - CONTRACTOR TO VERIFY ALL REQUIREMENTS, SIZE AND LOCATION OF NIGHT DEPOSIT WITH BANKING EQUIPMENT WITH EQUIPMENT VENDOR PRIOR TO CONSTRUCTION
 - CONTRACTOR TO FRAME FOR DRIVE-UP OPEN / CLOSE RECESSED SIGNAGE. VERIFY SIZE AND REQUIREMENTS WITH OWNER FURNISHED VENDOR.
 - CONTRACTOR TO SET BANKING EQUIPMENT TEMPLATES. EQUIPMENT VENDOR TO VERIFY CORRECT PLACEMENT AND TO COORDINATE WITH CONTRACTOR FOR PROPER PLACEMENT
 - NO ADJUSTMENT TO THE CONTRACT AMOUNT WILL BE GIVEN FOR THE CONTRACTOR NOT FULLY ACQUITTING HIMSELF WITH EQUIPMENT VENDOR REQUIREMENTS.
 - COORDINATE PINK NOISE LOCATION WITH VENDOR. REFER TO ELECTRICAL DRAWINGS.
 - ALL PAINTED STEEL PIPE BOLLARDS ARE TO RECEIVE A BOLLARD COVER TYPICAL
 - ALL INTERIOR DIMENSIONS ARE FROM FINISHED FACE UNLESS INDICATED OTHERWISE.
 - REFER TO SHEET A-600 SERIES FOR DOOR AND WINDOW SCHEDULE ALL DIMENSIONS ARE FROM FINISHED FACE UNLESS INDICATED OTHERWISE.
 - ALL PLYWOOD SHEATHING SHALL BE FRT.

TRASH ENCLOSURE KEY NOTES	
TAG	DESCRIPTION
TE1	6" DIA. CONCRETE FILLED GALVANIZED STEEL BOLLARD (PAINTED YELLOW)
TE2	6" DIA. STEEL GATE POST WITH SELF CLOSING HINGE (PAINTED EXT-8)
TE3	SIGNAGE "NO PARKING" SHALL MEET SOLID WASTE ORDINANCE
TE4	STEEL CAME BOLT ONE PER GATE (BASIS OF DESIGN: STANLEY HARDWARE #1010) WELD TO STEEL PLATE (4"x14"x1/4") ON GATE
TE5	SUPPORT WHEEL ONE PER GATE BASIS OF DESIGN: GRANGER #1VJDS WHEEL

ISSUE	BY	DATE	DESCRIPTION
-	LG	08/27/24	PERMIT SET
3	MC	12/19/24	CRL Comments -2 Rtd



400 N Ashley Drive, Suite 400
Tampa, FL 33602

P: 813 - 323 - 9233
Lic. #: AA - 0003590
W: www.bdgllp.com



FIFTH THIRD
ORANGE BLOSSOM

NWC OIL WELL ROAD & BIG CORKSCREW DRIVE
NAPLES, FLORIDA 34120

THESE DRAWINGS AND PLANS, ANY REPRODUCTION THEREOF, AND ANY CAD OR ELECTRONIC FILE OF THESE DRAWINGS AND PLANS HEREINAFTER ("PLANS") ARE THE SOLE AND EXCLUSIVE PROPERTY OF BDG ARCHITECTS AND MAY NOT BE REPRODUCED, PUBLISHED, ACQUIRED OR USED IN ANY WAY WITHOUT THE EXPRESS WRITTEN PERMISSION OF BDG ARCHITECTS. USE OF THESE PLANS FOR CONSTRUCTION SHALL BE CONSIDERED ACCEPTANCE OF THE TERMS CONTAINED HEREIN AND THE SOLE RESPONSIBILITY OF THE OWNER. THE PLANS SHALL NOT BE SCALED OR MODIFIED FOR ANY PURPOSE WITHOUT THE EXPRESS WRITTEN APPROVAL OF BDG ARCHITECTS. ANY CHANGES TO THESE PLANS, REGARDLESS OF HOW MINOR, WITHOUT THE EXPRESS WRITTEN APPROVAL OF BDG ARCHITECTS, MAY CONSTITUTE A BREACH OF THESE PLANS WITHOUT THE EXPRESS WRITTEN APPROVAL OF BDG ARCHITECTS OR ANY REASON BY ANY PERSON OTHER THAN BDG ARCHITECTS SHALL AUTOMATICALLY VOID ANY REPRESENTED OBLIGATIONS. BDG ARCHITECTS MAY HAVE ON THE PROJECT, AND RESULT IN THE FULL AND COMPLETE RELEASE OF BDG ARCHITECTS FROM ANY LIABILITY, CLAIMS OR DAMAGES INCLUDING ERRORS AND OMISSIONS ARISING OUT OF OR RELATED TO THESE PLANS, ANY DISCREPANCIES OR CONFLICTS IN THE PLANS SHALL BE REFERRED IMMEDIATELY TO BDG ARCHITECTS FOR CLARIFICATION PRIOR TO COMMENCING WITH THE WORK. FAILURE TO REFER DISCREPANCIES OR CONFLICTS TO BDG ARCHITECTS PRIOR TO COMMENCING WORK SHALL RESULT IN THE WAIVER OF ANY CLAIMS OR DAMAGES ASSOCIATED WITH THE DISCREPANCIES OR CONFLICTS. THE CONTRACTOR IS RESPONSIBLE FOR THE COORDINATION, SCHEDULING AND CONFORMANCE OF ITS WORK AND ALL WORK PERFORMED BY SUBCONTRACTORS OR OTHER TRADES WITH THE DESIGN DOCUMENTS.

PROJECT INFORMATION BLOCK			
JOB #	DATE	DRAWN BY:	CHECKED BY:
230646	08/27/24	LG	MC
SHEET TITLE			
TRASH ENCLOSURE AND DETAILS			
SHEET NUMBER			
A-190			

NOTE: PROJECT NORTH IS FOR CONSTRUCTION PURPOSES ONLY. REFER TO CIVIL DRAWING FOR TRUE NORTH AND CORRECT BUILDING ORIENTATION AS IT RELATES TO THE SITE.



EXTERIOR FINISH SCHEDULE

ITEM	EXTERIOR FINISH	MANUFACTURER	COLOR	COMMENTS
ACM-1	ALUMINUM COMPOSITE METAL PANEL	ALCOA ARCHITECTURAL REYNOBOND	CUSTOM FIFTH THIRD BLUE	
ACM-2	ALUMINUM COMPOSITE METAL PANEL	ALCOA ARCHITECTURAL REYNOBOND	CUSTOM FIFTH THIRD GREEN	
ACM-3	ALUMINUM COMPOSITE METAL PANEL	ALCOA ARCHITECTURAL REYNOBOND	CLEAR ANODIZED METAL	
AL-1	ALUMINUM STOREFRONT SYSTEM	KAWNEER	CLEAR ANODIZED	CENTER SET THERMALLY BROKEN STOREFRONT, 1" PANEL INFILL 2" X 4 1/2" MULLION
EIFS-1	EIFS BARRIER SYSTEM	SHERWIN-WILLIAMS	SW 9166 DRIFT OF MIST	3" EIFS SYSTEM
EIFS-2	EIFS BARRIER SYSTEM	SHERWIN-WILLIAMS	SW 9166 DRIFT OF MIST	2" EIFS SYSTEM
EXT-1	STANDARD MODULAR BRICK VENEER	ACME BRICK	EBONY	MORTAR MANUFACTURER: COOSA, MORTAR COLOR: OLD LIME PUTTY
EXT-2	STANDARD MODULAR BRICK VENEER	ACME BRICK	EBONY	MORTAR MANUFACTURER: COOSA, MORTAR COLOR: OLD LIME PUTTY
EXT-3	PRE-FINISHED METAL COPING	PAC-CLAD PETERSON	ANODIC CLEAR	
EXT-4	LONGBOARD - PANEL WALLS	MAYNE COATINGS CORP.	DARK ARCADIA	LONGBOARD SIDING - ALUMINUM 6" V-GROOVE DARK ARCADIA
M-1	PRE-FINISHED METAL COPING	PAC-CLAD	CLEAR ANODIZED	

ACM PANEL - GENERAL NOTES


- A. ALL ACM PANELS MUST BE ANCHORED TO MINIMUM 16 GA METAL STUD FRAMING. REFER TO STRUCTURAL METAL STUD FRAMING NOT BY CA SYSTEMS.
- B. METAL STUDS MUST ALIGN WITH PANEL JOINTS AS REQUIRED FOR METAL COMPOSITE PANEL ATTACHMENT.
- C. FIXED STUDS MAY BE USED TO SUPPORT METAL COMPOSITE PANELS (G.C. TO COORDINATE)
- D. 5/8" GYP. BD SHEATHING AND/OR GLASS MAT SHEATHING WILL NOT SUPPORT METAL COMPOSITE PANEL ATTACHMENT (SHEATHING NOT BY CA SYSTEMS)
- E. ALL FLATSTOCK FABRICATED FLASHING REQUIRED FOR METAL COMPOSITE PANEL DETAILS TO BE PREFINISHED ALUMINUM. COLOR TO MATCH U.O.
- F. ALL DIMENSIONS AND QUANTITIES ARE TO BE FIELD VERIFIED PRIOR TO THE FABRICATION (RELEASE) OF ANY & ALL METAL COMPOSITE PANEL AND ASSOCIATED FLASHINGS.
- G. ALL SKYWARD ACM PANEL JOINTS TO HAVE BACKER ROD AND CAULK. APPLY DOWN PAST WOOD BLOCKING, TYP.
- H. USE BACKER ROD AND CAULK AT ALL VERTICAL PANEL END (JAMB) CONDITIONS AT DISSIMILAR MATERIALS (IE. STUCCO, WINDOW MULLIONS)
- I. ALL SKYWARD ACM PANEL JOINTS TO HAVE BACKER ROD AND CAULK. APPLY DOWN PAST WOOD BLOCKING, TYP. USE BACKER ROD AND CAULK AT ALL VERTICAL PANEL END (JAMB) JOINT CONDITIONS AT DISSIMILAR MATERIALS (IE STUCCO, WINDOW MULLION)



400 N Ashley Drive, Suite, 400
Tampa, FL 33602
P: 813 - 323 - 9233
Lic. #: AA - 0003590
W: www.bdgflp.com




FIFTH THIRD
ORANGE BLOSSOM
 NWC OIL WELL ROAD & BIG CORKSCREW DRIVE
 NAPLES, FLORIDA 34120

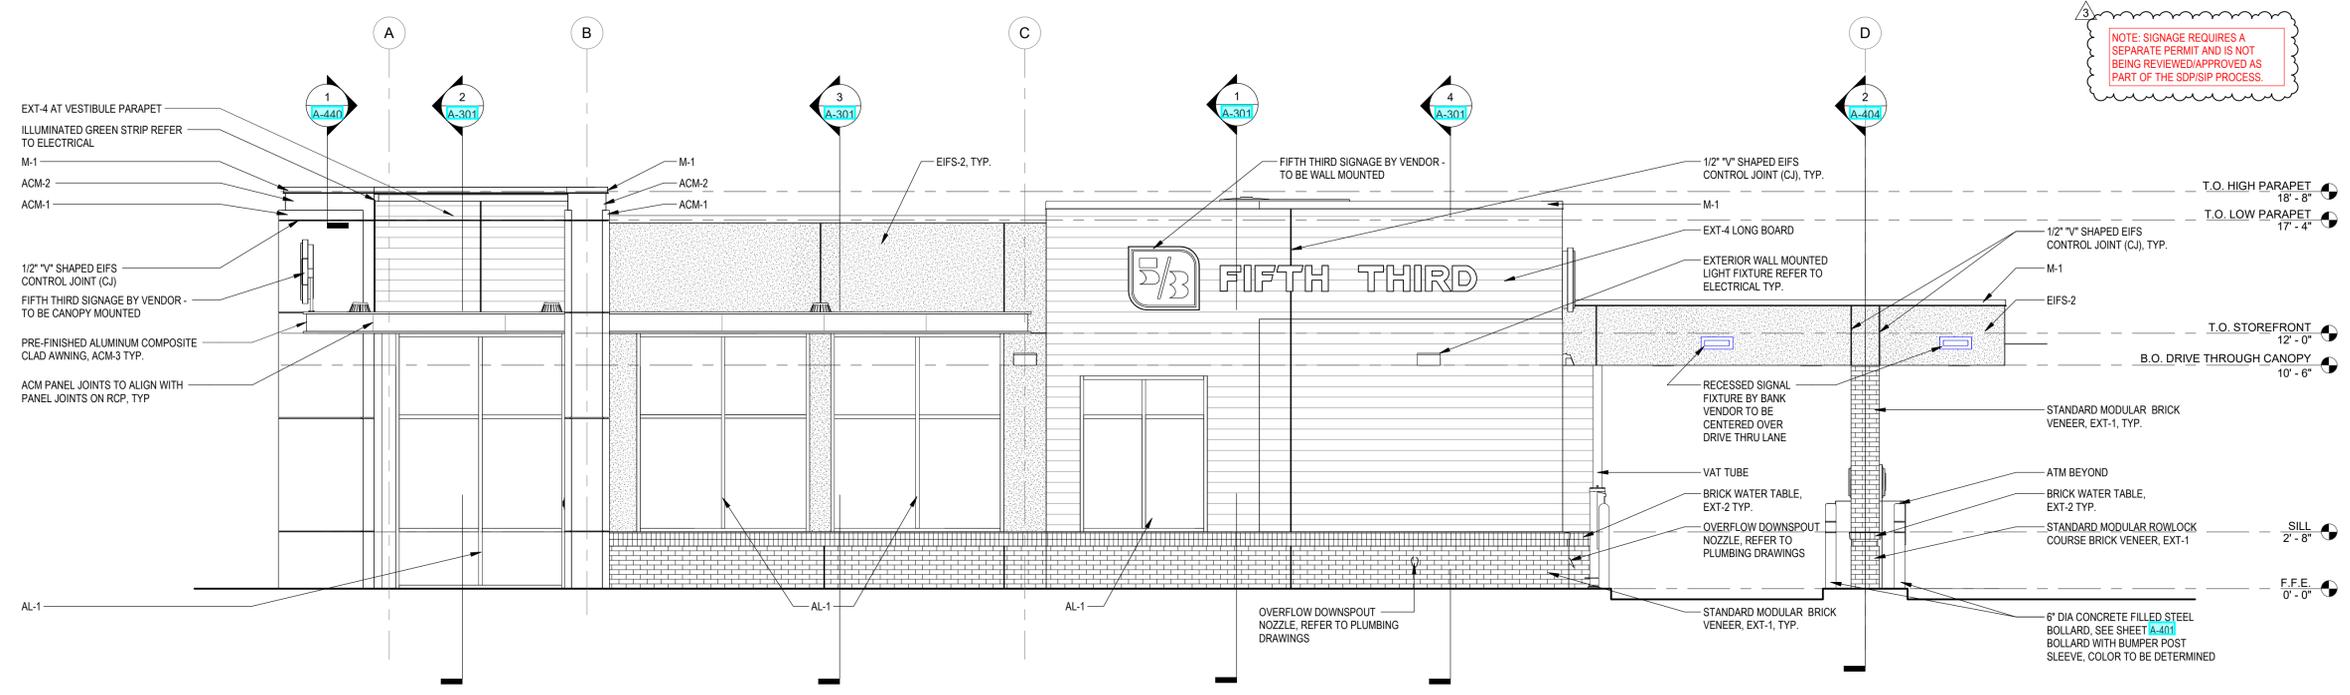

NOTE: SIGNAGE REQUIRES A SEPARATE PERMIT AND IS NOT BEING REVIEWED/APPROVED AS PART OF THE SDP/SIP PROCESS.

SOUTHWEST ELEVATION | 1/4" = 1'-0" | 2

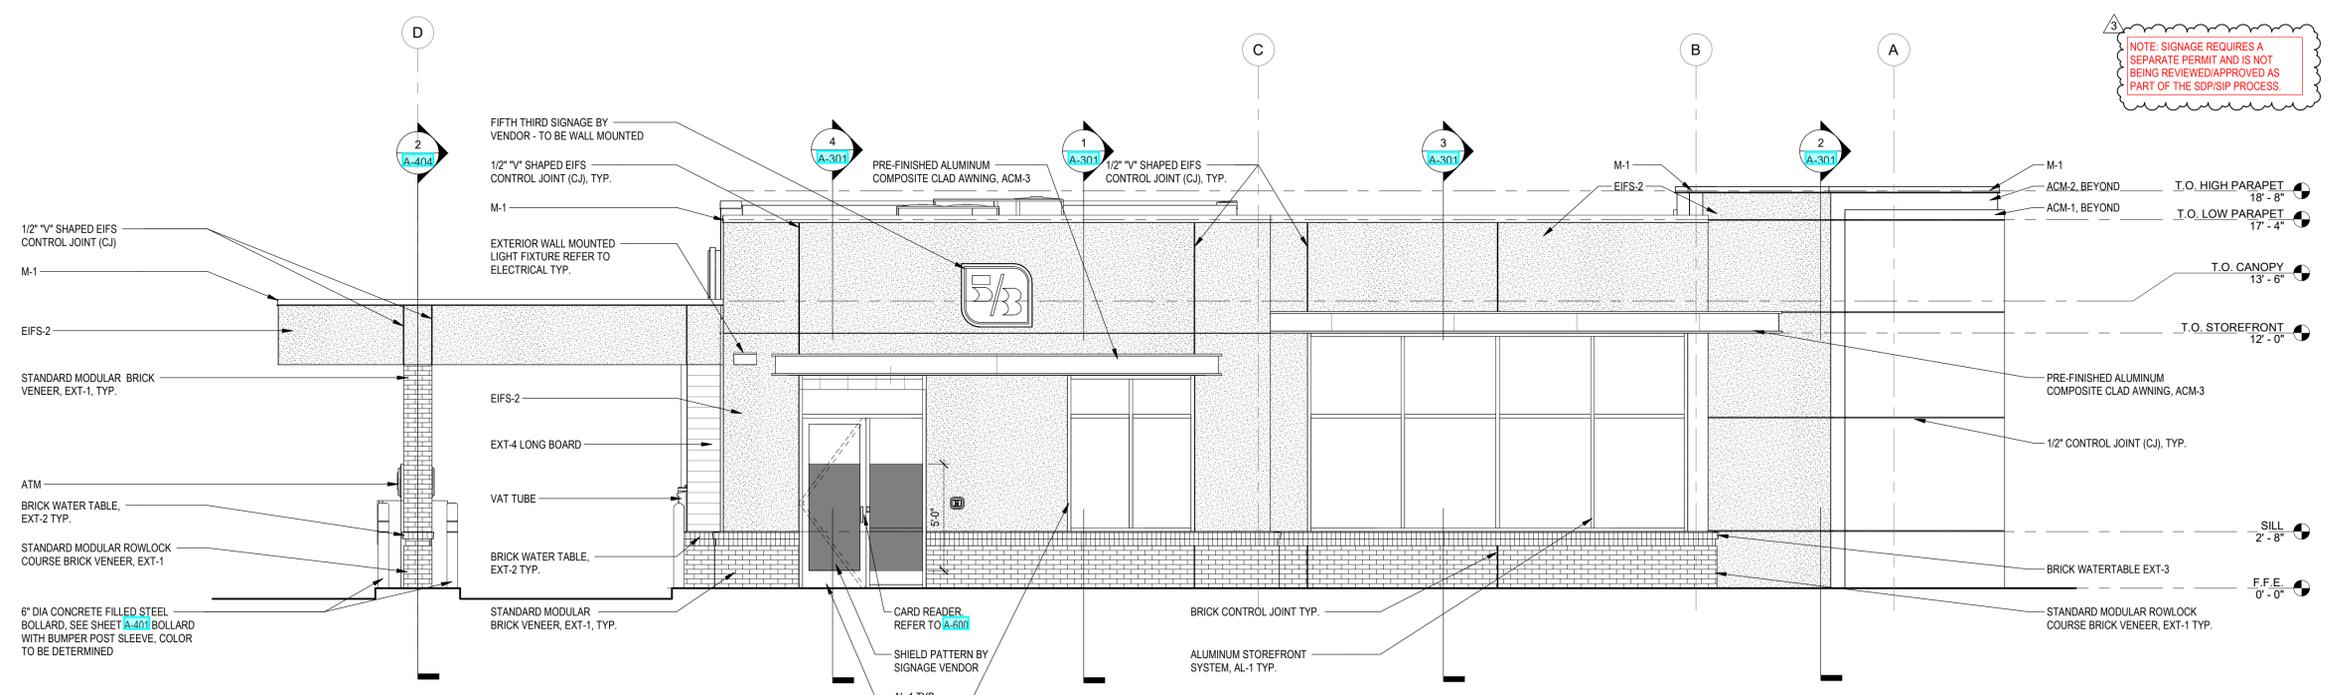

NOTE: SIGNAGE REQUIRES A SEPARATE PERMIT AND IS NOT BEING REVIEWED/APPROVED AS PART OF THE SDP/SIP PROCESS.

NORTHEAST ELEVATION | 1/4" = 1'-0" | 1

THESE DRAWINGS AND PLANS, ANY REPRODUCTION THEREOF, AND ANY CAD OR ELECTRONIC FILE OF THESE DRAWINGS AND PLANS HEREINAFTER ("PLANS") ARE THE SOLE AND EXCLUSIVE PROPRIETARY PROPERTY OF BDG ARCHITECTS AND MAY NOT BE REPRODUCED, PUBLISHED, INCORPORATED OR USED IN ANY MANNER WITHOUT THE EXPRESS WRITTEN PERMISSION OF BDG ARCHITECTS. USE OF THESE PLANS FOR CONSTRUCTION SHALL BE CONSIDERED ACCEPTANCE OF THE TERMS CONTAINED HEREIN AND THE SUBMITTER AND CONTRACTOR SHALL BE RESPONSIBLE FOR ANY DISCREPANCIES OR DAMAGES INCLUDING ERRORS AND OMISSIONS ARISING OUT OF OR RELATED TO THE PLANS, ANY DISCREPANCIES OR CONFLICTS IN THE PLANS SHALL BE REFERRED IMMEDIATELY TO BDG ARCHITECTS FOR CLARIFICATION PRIOR TO COMMENCING WITH THE WORK. FAILURE TO REFER DISCREPANCIES OR CONFLICTS TO BDG ARCHITECTS PRIOR TO COMMENCING WORK SHALL RESULT IN THE WAIVER OF ANY CLAIMS OR DAMAGES ASSOCIATED WITH THE DISCREPANCIES OR CONFLICTS. THE CONTRACTOR IS RESPONSIBLE FOR THE COORDINATION, SCHEDULING AND CONFORMANCE OF ITS WORK AND ALL WORK PERFORMED BY SUBCONTRACTORS OR OTHER TRADES WITH THE DESIGN DOCUMENTS.

SEAL

ISSUE	BY	DATE	DESCRIPTION
-	LG	08/27/24	PERMIT SET
3	MC	12/19/24	CRL Comments -2 Rd

PROJECT INFORMATION BLOCK

JOB #	230646
DATE:	08/27/24
DRAWN BY:	LG
CHECKED BY:	MC

SHEET TITLE
EXTERIOR ELEVATIONS

SHEET NUMBER

A-200

EXTERIOR FINISH SCHEDULE

ITEM	EXTERIOR FINISH	MANUFACTURER	COLOR	COMMENTS
ACM-1	ALUMINUM COMPOSITE METAL PANEL	ALCOA ARCHITECTURAL REYNOBOND	CUSTOM FIFTH THIRD BLUE	
ACM-2	ALUMINUM COMPOSITE METAL PANEL	ALCOA ARCHITECTURAL REYNOBOND	CUSTOM FIFTH THIRD GREEN	
ACM-3	ALUMINUM COMPOSITE METAL PANEL	ALCOA ARCHITECTURAL REYNOBOND	CLEAR ANODIZED METAL	
AL-1	ALUMINUM STOREFRONT SYSTEM	KAWNEER	CLEAR ANODIZED	CENTER SET THERMALLY BROKEN STOREFRONT, 1" PANEL INFILL 2" X 4 1/2" MULLION
EIFS-1	EIFS BARRIER SYSTEM	SHERWIN-WILLIAMS	SW 9166 DRIFT OF MIST	3" EIFS SYSTEM
EIFS-2	EIFS BARRIER SYSTEM	SHERWIN-WILLIAMS	SW 9166 DRIFT OF MIST	2" EIFS SYSTEM
EXT-1	STANDARD MODULAR BRICK VENEER	ACME BRICK	EBONY	MORTAR MANUFACTURER: COOSA, MORTAR COLOR: OLD LIME PUTTY
EXT-2	STANDARD MODULAR BRICK VENEER	ACME BRICK	EBONY	MORTAR MANUFACTURER: COOSA, MORTAR COLOR: OLD LIME PUTTY
EXT-3	PREFINISHED METAL COPING	PAC-CLAD PETERSON	ANODIC CLEAR	
EXT-4	LONGBOARD - PANEL WALLS	MAYNE COATINGS CORP.	DARK ARCADIA	LONGBOARD SIDING - ALUMINUM 6" V-GROOVE DARK ARCADIA
M-1	PRE-FINISHED METAL COPING	PAC-CLAD	CLEAR ANODIZED	

ACM PANEL - GENERAL NOTES

- A. ALL ACM PANELS MUST BE ANCHORED TO MINIMUM 16 GA METAL STUD FRAMING. REFER TO STRUCTURAL METAL STUD FRAMING NOT BY CA SYSTEMS.
- B. METAL STUDS MUST ALIGN WITH PANEL JOINTS AS REQUIRED FOR METAL COMPOSITE PANEL ATTACHMENT.
- C. FIXED STUDS MAY BE USED TO SUPPORT METAL COMPOSITE PANELS (G.C. TO COORDINATE)
- D. 3/8" GYP. BD SHEATHING AND/OR GLASS MAT SHEATHING WILL NOT SUPPORT METAL COMPOSITE PANEL ATTACHMENT (SHEATHING NOT BY CA SYSTEMS)
- E. ALL FLATSTOCK FABRICATED FLASHING REQUIRED FOR METAL COMPOSITE PANEL DETAILS TO BE PREFINISHED ALUMINUM. COLOR TO MATCH U.N.O.
- F. ALL DIMENSIONS AND QUANTITIES ARE TO BE FIELD VERIFIED PRIOR TO THE FABRICATION (RELEASE) OF ANY & ALL METAL COMPOSITE PANEL AND ASSOCIATED FLASHINGS.
- G. ALL SKYWARD ACM PANEL JOINTS TO HAVE BACKER ROD AND CAULK. APPLY DOWN PAST WOOD BLOCKING, TYP.
- H. USE BACKER ROD AND CAULK AT ALL VERTICAL PANEL END (JAMB) CONDITIONS AT DISSIMILAR MATERIALS (IE, STUCCO, WINDOW MULLION)
- I. ALL SKYWARD ACM PANEL JOINTS TO HAVE BACKER ROD AND CAULK. APPLY DOWN PAST WOOD BLOCKING, TYP. USE BACKER ROD AND CAULK AT ALL VERTICAL PANEL END (JAMB) JOINT CONDITIONS AT DISSIMILAR MATERIALS (IE STUCCO, WINDOW MULLION)


bdg architects

400 N Ashley Drive, Suite 400
Tampa, FL 33602


P: 813 - 323 - 9233
Lic. #: AA - 0003590
W: www.bdgflp.com



FIFTH THIRD
ORANGE BLOSSOM
 NWC OIL WELL ROAD & BIG CORKSCREW DRIVE
 NAPLES, FLORIDA 34120

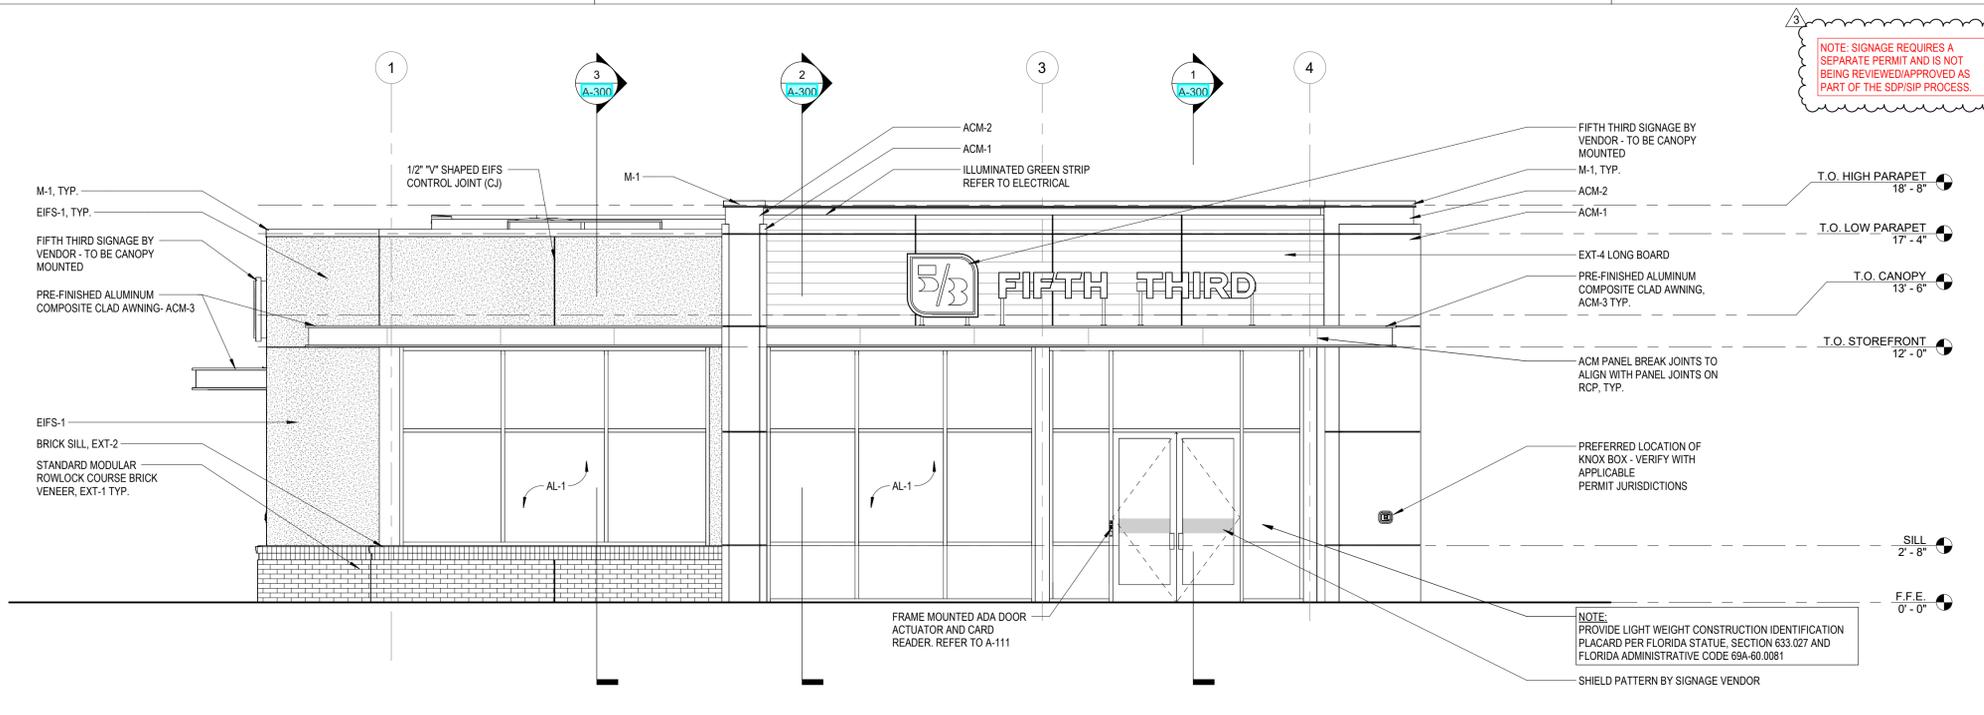

NORTHWEST ELEVATION | 1/4" = 1'-0" | 2

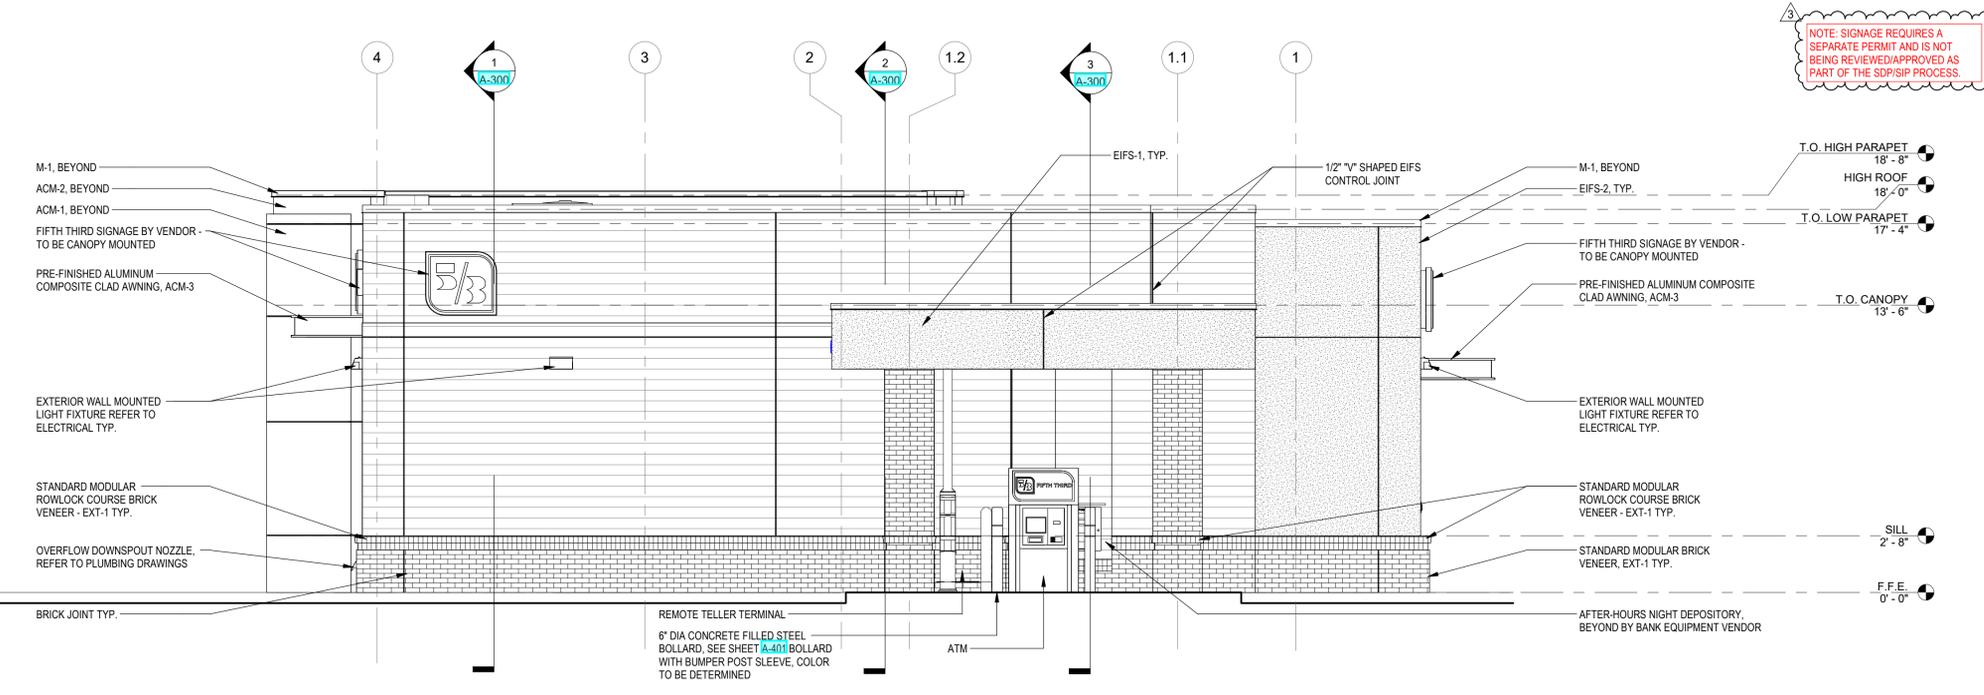

SOUTHEAST ELEVATION | 1/4" = 1'-0" | 1

THESE DRAWINGS AND PLANS, ANY REPRODUCTION THEREOF, AND ANY CAD OR ELECTRONIC FILE OF THESE DRAWINGS AND PLANS HEREAFTER ("PLANS") ARE THE SOLE AND EXCLUSIVE PROPRIETARY PROPERTY OF BDG ARCHITECTS AND MAY NOT BE REPRODUCED, PUBLISHED, ACQUIRED OR USED IN ANY WAY WITHOUT THE EXPRESS WRITTEN PERMISSION OF BDG ARCHITECTS. USE OF THESE PLANS FOR CONSTRUCTION SHALL BE CONSIDERED ACCEPTANCE OF THE TERMS CONTAINED HEREIN AND THE SUBMITTER AND CONTRACTOR SHALL BE RESPONSIBLE FOR THE PLANS. PLANS SHALL NOT BE LOANED OR MODIFIED FOR ANY PURPOSE WITHOUT THE EXPRESS WRITTEN APPROVAL OF BDG ARCHITECTS. ANY CHANGES TO THESE PLANS, REGARDLESS OF HOW MADE, WITHOUT THE EXPRESS WRITTEN APPROVAL OF BDG ARCHITECTS, MAY CONSTITUTE A BREACH OF THESE PLANS. WITHOUT THE EXPRESS WRITTEN APPROVAL OF BDG ARCHITECTS, OR ANY CHANGE IN THE SCOPE, SERIAL OR REVISION OF THESE PLANS FOR ANY REASON, BY ANY PERSON OTHER THAN BDG ARCHITECTS SHALL AUTOMATICALLY VOID ANY REPRESENTED OBLIGATIONS. BDG ARCHITECTS MAY HAVE ON THE PROJECT, AND RESULT IN THE FULL AND COMPLETE RELEASE OF BDG ARCHITECTS FROM ANY LIABILITY, CLAIMS OR DAMAGES INCLUDING ERRORS AND OMISSIONS ARISING OUT OF OR RELATED TO THE PLANS, ANY DISCREPANCIES OR CONFLICTS IN THE PLANS SHALL BE REFERRED IMMEDIATELY TO BDG ARCHITECTS FOR CLARIFICATION PRIOR TO COMMENCING WITH THE WORK. FAILURE TO HEED DISCREPANCIES OR CONFLICTS TO BDG ARCHITECTS PRIOR TO COMMENCING WORK SHALL RESULT IN THE WAIVER OF ANY CLAIMS OR DAMAGES ASSOCIATED WITH THE DISCREPANCIES OR CONFLICTS. THE CONTRACTOR IS RESPONSIBLE FOR THE COORDINATION, SCHEDULING AND CONFORMANCE OF ITS WORK AND ALL WORK PERFORMED BY SUBCONTRACTORS OR OTHER TRADES WITH THE DESIGN DOCUMENTS.

SEAL

ISSUE	BY	DATE	DESCRIPTION
-	LG	08/27/24	PERMIT SET
3	MC	12/19/24	CRL Comments -2 Rtd

PROJECT INFORMATION BLOCK

JOB #	230646
DATE:	08/27/24
DRAWN BY:	LG
CHECKED BY:	MC

SHEET TITLE

EXTERIOR ELEVATIONS

SHEET NUMBER

SWATCHES		EXTERIOR FINISH SCHEDULE			
ITEM	EXTERIOR FINISH	MANUFACTURER	COLOR	COMMENTS	
ACM-1	ALUMINUM COMPOSITE METAL PANEL	ALCOA ARCHITECTURAL REYNOBOND	CUSTOM FIFTH THIRD BLUE		
ACM-2	ALUMINUM COMPOSITE METAL PANEL	ALCOA ARCHITECTURAL REYNOBOND	CUSTOM FIFTH THIRD GREEN		
ACM-3	ALUMINUM COMPOSITE METAL PANEL	ALCOA ARCHITECTURAL REYNOBOND	CLEAR ANODIZED METAL		
AL-1	ALUMINUM STOREFRONT SYSTEM	KAWNEER	CLEAR ANODIZED	CENTER SET THERMALLY BROKEN STOREFRONT, 1" PANEL INFILL 2" X 4 1/2" MULLION	
EIFS-1	EIFS BARRIER SYSTEM	SHERWIN-WILLIAMS	SW 9166 DRIFT OF MIST	3" EIFS SYSTEM	
EIFS-2	EIFS BARRIER SYSTEM	SHERWIN-WILLIAMS	SW 9166 DRIFT OF MIST	2" EIFS SYSTEM	
EXT-1	STANDARD MODULAR BRICK VENEER	ACME BRICK	EBONY	MORTAR MANUFACTURER: COOSA, MORTAR COLOR: OLD LIME PUTTY	
EXT-2	STANDARD MODULAR BRICK ROWLOCK	ACME BRICK	EBONY	MORTAR MANUFACTURER: COOSA, MORTAR COLOR: OLD LIME PUTTY	
EXT-3	PREFINISHED METAL COPING	PAC-CLAD PETERSON	ANODIC CLEAR		
EXT-4	LONGBOARD - PANEL WALLS	MAYNE COATINGS CORP.	DARK ARCADIA	LONGBOARD SIDING - ALUMINUM 6" V-GROOVE DARK ARCADIA	
M-1	PRE-FINISHED METAL COPING	PAC-CLAD	CLEAR ANODIZED		

- ACM PANEL - GENERAL NOTES**
- ALL ACM PANELS MUST BE ANCHORED TO MINIMUM 16 GA METAL STUD FRAMING. REFER TO STRUCTURAL METAL STUD FRAMING NOT BY CA SYSTEMS.
 - METAL STUDS MUST ALIGN WITH PANEL JOINTS AS REQUIRED FOR METAL COMPOSITE PANEL ATTACHMENT.
 - FIXED STUDS MAY BE USED TO SUPPORT METAL COMPOSITE PANELS (G.C. TO COORDINATE)
 - 3/8" GYP. BD SHEATHING AND/OR GLASS MAT SHEATHING WILL NOT SUPPORT METAL COMPOSITE PANEL ATTACHMENT (SHEATHING NOT BY CA SYSTEMS)
 - ALL FLATSTOCK FABRICATED FLASHING REQUIRED FOR METAL COMPOSITE PANEL DETAILS TO BE PREFINISHED ALUMINUM. COLOR TO MATCH U.N.O.
 - ALL DIMENSIONS AND QUANTITIES ARE TO BE FIELD VERIFIED PRIOR TO THE FABRICATION (RELEASE) OF ANY & ALL METAL COMPOSITE PANEL AND ASSOCIATED FLASHINGS.
 - ALL SKYWARD ACM PANEL JOINTS TO HAVE BACKER ROD AND CAULK. APPLY DOWN PAST WOOD BLOCKING, TYP.
 - USE BACKER ROD AND CAULK AT ALL VERTICAL PANEL END (JAMB) CONDITIONS AT DISSIMILAR MATERIALS (IE, STUCCO, WINDOW MULLIONS)
 - ALL SKYWARD ACM PANEL JOINTS TO HAVE BACKER ROD AND CAULK. APPLY DOWN PAST WOOD BLOCKING, TYP. USE BACKER ROD AND CAULK AT ALL VERTICAL PANEL END (JAMB) JOINT CONDITIONS AT DISSIMILAR MATERIALS (IE STUCCO, WINDOW MULLION)


bdg architects

400 N Ashley Drive, Suite 400
Tampa, FL 33602

P: 813-323-9233
Lic. #: AA-0003590
W: www.bdgllp.com



NORTH ELEVATION | 1/4" = 1'-0" | 2

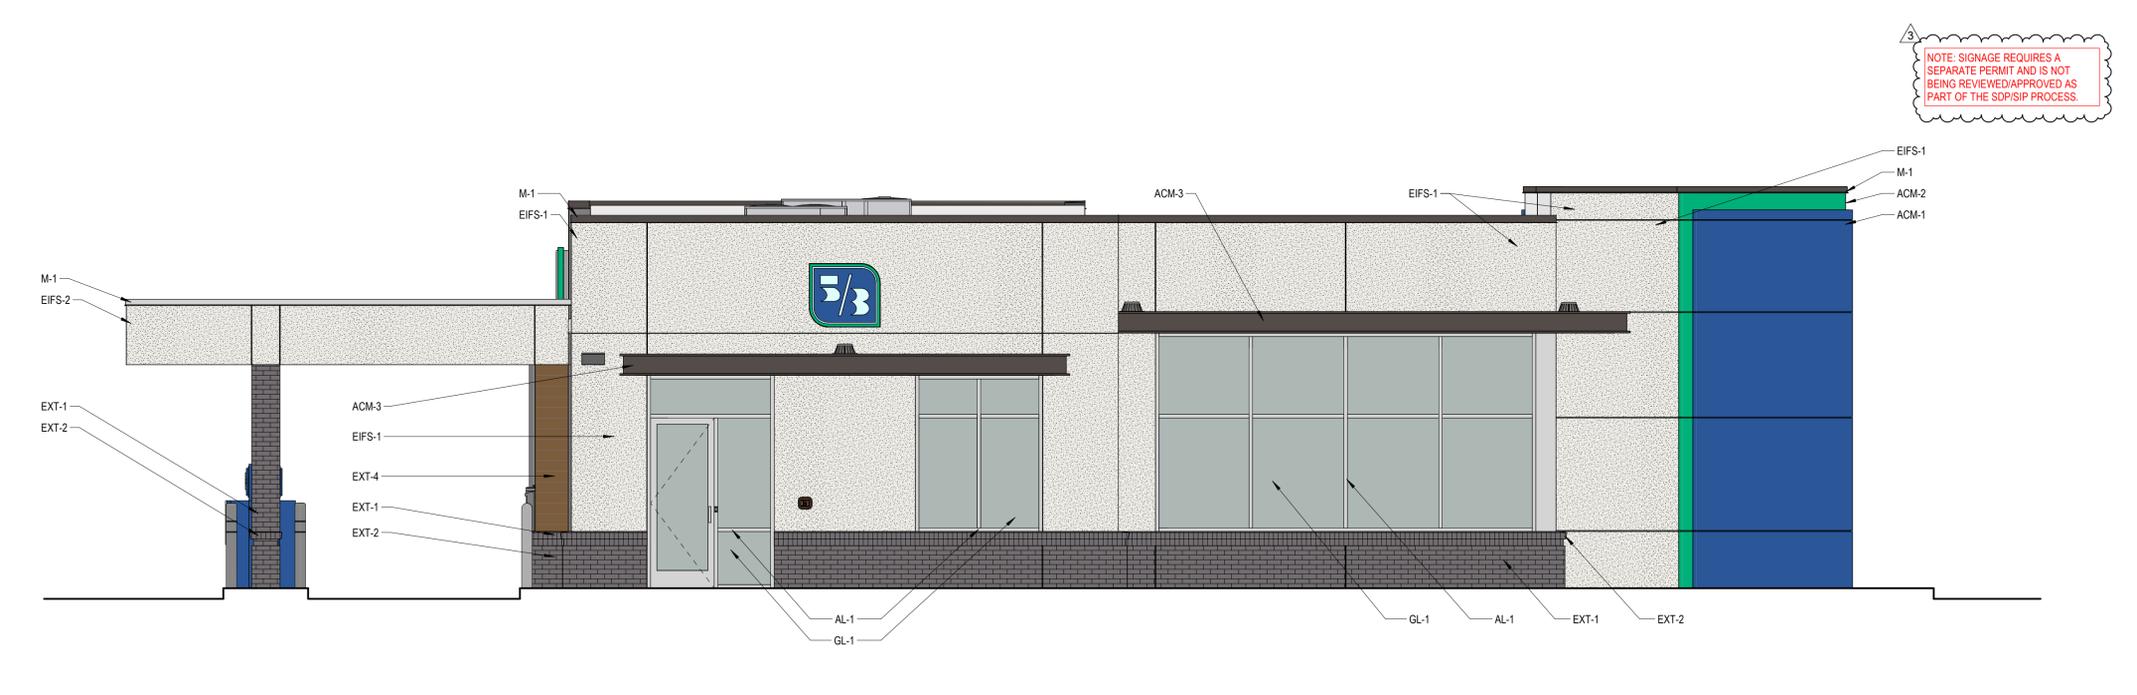

SOUTH ELEVATION | 1/4" = 1'-0" | 1

**FIFTH THIRD
ORANGE BLOSSOM**

NWC OIL WELL ROAD & BIG
CORKSCREW DRIVE
NAPLES, FLORIDA 34120

THESE DRAWINGS AND PLANS, ANY REPRODUCTION THEREOF, AND ANY CAD OR ELECTRONIC FILE OF THESE DRAWINGS AND PLANS HEREINAFTER ("PLANS") ARE THE SOLE AND EXCLUSIVE PROPERTY OF BDG ARCHITECTS AND MAY NOT BE REPRODUCED, PUBLISHED, INCORPORATED OR USED IN ANY WAY WITHOUT THE EXPRESS WRITTEN PERMISSION OF BDG ARCHITECTS. USE OF THESE PLANS FOR CONSTRUCTION SHALL BE CONSIDERED ACCEPTANCE OF THE TERMS CONTAINED HEREIN AND THE SUBMITTER AND CONTRACTOR SHALL BE RESPONSIBLE FOR OBTAINING ALL NECESSARY APPROVALS AND PERMITS. ANY CHANGES TO THESE PLANS, REGARDLESS OF HOW MADE, WITHOUT THE EXPRESS WRITTEN APPROVAL OF BDG ARCHITECTS, MAY CONSTITUTE NEGLIGENCE OR OTHER PROFESSIONAL LIABILITY. ANY CHANGES TO THESE PLANS WITHOUT THE EXPRESS WRITTEN APPROVAL OF BDG ARCHITECTS, OR ANY CHANGE IN THE SCOPE, SERIAL OR OTHER OF THESE PLANS FOR ANY REASON, BY ANY PERSON OTHER THAN BDG ARCHITECTS SHALL AUTOMATICALLY VOID ANY REPRESENTED OBLIGATIONS. BDG ARCHITECTS MAY HAVE ON THE PROJECT, AND RESULT IN THE FULL AND COMPLETE RELEASE OF BDG ARCHITECTS FROM ANY LIABILITY, CLAIMS OR DAMAGES INCLUDING ERRORS AND OMISSIONS ARISING OUT OF OR RELATED TO THE PLANS, ANY DISCREPANCIES OR CONFLICTS IN THE PLANS SHALL BE REFERRED IMMEDIATELY TO BDG ARCHITECTS FOR CLARIFICATION PRIOR TO COMMENCING WITH THE WORK. FAILURE TO OBTAIN DISCREPANCIES OR CONFLICTS TO BDG ARCHITECTS PRIOR TO COMMENCING WORK SHALL RESULT IN THE WAIVER OF ANY CLAIMS OR DAMAGES ASSOCIATED WITH THE DISCREPANCIES OR CONFLICTS. THE CONTRACTOR IS RESPONSIBLE FOR THE COORDINATION, SCHEDULING, AND CONFORMANCE OF ITS WORK AND ALL WORK PERFORMED BY SUBCONTRACTORS OR OTHER TRADES WITH THE DESIGN DOCUMENTS.

ISSUE

ISSUE	BY	DATE	DESCRIPTION
-	LG	08/27/24	PERMIT SET
3	MC	12/19/24	CRL Comments -2 Rtd

PROJECT INFORMATION BLOCK

JOB # 230646
DATE: 08/27/24
DRAWN BY: LG
CHECKED BY: MC

SHEET TITLE
COLOR ELEVATIONS

SHEET NUMBER


SWATCHES		EXTERIOR FINISH SCHEDULE			
ITEM	EXTERIOR FINISH	MANUFACTURER	COLOR	COMMENTS	
ACM-1	ALUMINUM COMPOSITE METAL PANEL	ALCOA ARCHITECTURAL REYNOBOND	CUSTOM FIFTH THIRD BLUE		
ACM-2	ALUMINUM COMPOSITE METAL PANEL	ALCOA ARCHITECTURAL REYNOBOND	CUSTOM FIFTH THIRD GREEN		
ACM-3	ALUMINUM COMPOSITE METAL PANEL	ALCOA ARCHITECTURAL REYNOBOND	CLEAR ANODIZED METAL		
AL-1	ALUMINUM STOREFRONT SYSTEM	KAWNEER	CLEAR ANODIZED	CENTER SET THERMALLY BROKEN STOREFRONT, 1" PANEL INFILL 2" X 4 1/2" MULLION	
EIFS-1	EIFS BARRIER SYSTEM	SHERWIN-WILLIAMS	SW 9166 DRIFT OF MIST	3" EIFS SYSTEM	
EIFS-2	EIFS BARRIER SYSTEM	SHERWIN-WILLIAMS	SW 9166 DRIFT OF MIST	2" EIFS SYSTEM	
EXT-1	STANDARD MODULAR BRICK VENEER	ACME BRICK	EBONY	MORTAR MANUFACTURER: COOSA, MORTAR COLOR: OLD LIME PUTTY	
EXT-2	STANDARD MODULAR BRICK VENEER	ACME BRICK	EBONY	MORTAR MANUFACTURER: COOSA, MORTAR COLOR: OLD LIME PUTTY	
EXT-3	PREFINISHED METAL COPING	PAC-CLAD PETERSON	ANODIC CLEAR		
EXT-4	LONGBOARD - PANEL WALLS	MAYNE COATINGS CORP.	DARK ARCADIA	LONGBOARD SIDING - ALUMINUM 6" V-GROOVE DARK ARCADIA	
M-1	PRE-FINISHED METAL COPING	PAC-CLAD	CLEAR ANODIZED		

- ACM PANEL - GENERAL NOTES**
- ALL ACM PANELS MUST BE ANCHORED TO MINIMUM 16 GA METAL STUD FRAMING. REFER TO STRUCTURAL METAL STUD FRAMING NOT BY CA SYSTEMS.
 - METAL STUDS MUST ALIGN WITH PANEL JOINTS AS REQUIRED FOR METAL COMPOSITE PANEL ATTACHMENT.
 - FIXED STUDS MAY BE USED TO SUPPORT METAL COMPOSITE PANELS (G.C. TO COORDINATE)
 - 3/8" GYP. BD SHEATHING AND/OR GLASS MAT SHEATHING WILL NOT SUPPORT METAL COMPOSITE PANEL ATTACHMENT (SHEATHING NOT BY CA SYSTEMS)
 - ALL FLATSTOCK FABRICATED FLASHING REQUIRED FOR METAL COMPOSITE PANEL DETAILS TO BE PREFINISHED ALUMINUM. COLOR TO MATCH U.N.O.
 - ALL DIMENSIONS AND QUANTITIES ARE TO BE FIELD VERIFIED PRIOR TO THE FABRICATION (RELEASE) OF ANY & ALL METAL COMPOSITE PANEL AND ASSOCIATED FLASHINGS.
 - ALL SKYWARD ACM PANEL JOINTS TO HAVE BACKER ROD AND CAULK. APPLY DOWN PAST WOOD BLOCKING, TYP.
 - USE BACKER ROD AND CAULK AT ALL VERTICAL PANEL END (JAMB) CONDITIONS AT DISSIMILAR MATERIALS (IE, STUCCO, WINDOW MULLIONS)
 - ALL SKYWARD ACM PANEL JOINTS TO HAVE BACKER ROD AND CAULK. APPLY DOWN PAST WOOD BLOCKING, TYP. USE BACKER ROD AND CAULK AT ALL VERTICAL PANEL END (JAMB) JOINT CONDITIONS AT DISSIMILAR MATERIALS (IE STUCCO, WINDOW MULLION)

bdg architects

400 N Ashley Drive, Suite: 400
Tampa, FL 33602

P: 813 - 323 - 9233
Lic. #: AA - 0003590
W: www.bdgllp.com

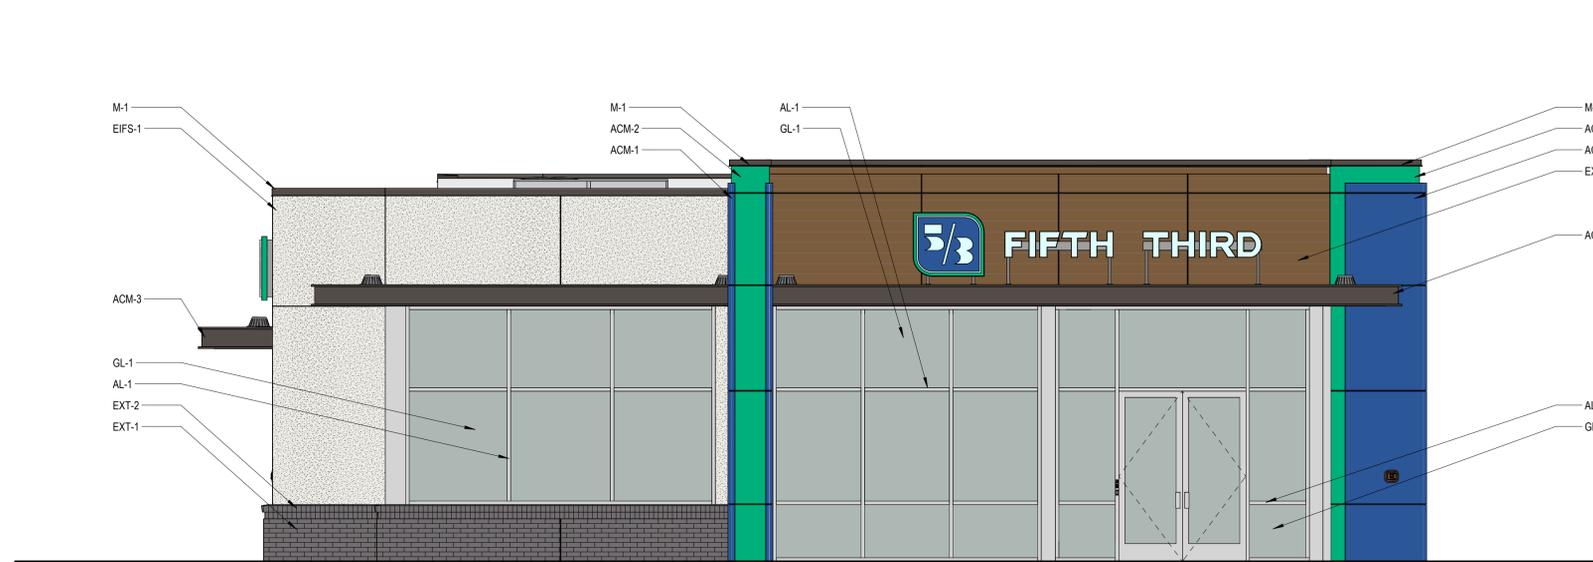

NOTE: SIGNAGE REQUIRES A SEPARATE PERMIT AND IS NOT BEING REVIEWED/APPROVED AS PART OF THE SDP/SIP PROCESS.

WEST ELEVATION | 1/4" = 1'-0" | 2



NOTE: SIGNAGE REQUIRES A SEPARATE PERMIT AND IS NOT BEING REVIEWED/APPROVED AS PART OF THE SDP/SIP PROCESS.

EAST ELEVATION | 1/4" = 1'-0" | 1

FIFTH THIRD
ORANGE BLOSSOM

NWC OIL WELL ROAD & BIG CORKSCREW DRIVE
NAPLES, FLORIDA 34120

THESE DRAWINGS AND PLANS, ANY REPRODUCTION THEREOF, AND ANY CAD OR ELECTRONIC FILE OF THESE DRAWINGS AND PLANS HEREINAFTER ("PLANS") ARE THE SOLE AND EXCLUSIVE PROPRIETARY PROPERTY OF BDG ARCHITECTS AND MAY NOT BE REPRODUCED, PUBLISHED, INCORPORATED OR USED IN ANY WAY WITHOUT THE EXPRESS WRITTEN PERMISSION OF BDG ARCHITECTS. USE OF THESE PLANS FOR CONSTRUCTION SHALL BE CONSIDERED ACCEPTANCE OF THE TERMS CONTAINED HEREIN AND THE SOLE RESPONSIBILITY AND LIABILITY OF THE PLANS. THE PLANS SHALL NOT BE SCALED OR MODIFIED FOR ANY PURPOSE WITHOUT THE EXPRESS WRITTEN APPROVAL OF BDG ARCHITECTS. ANY CHANGES TO THESE PLANS, REGARDLESS OF HOW MADE, WITHOUT THE EXPRESS WRITTEN APPROVAL OF BDG ARCHITECTS, MAY CONSTITUTE A BREACH OF THESE PLANS. WITHOUT THE EXPRESS WRITTEN APPROVAL OF BDG ARCHITECTS, OR ANY CHANGE IN THE SCOPE, SERIAL OR HISTORY OF THESE PLANS FOR ANY REASON, BY ANY PERSON OTHER THAN BDG ARCHITECTS SHALL AUTOMATICALLY VOID ANY REPRESENTED OBLIGATIONS. BDG ARCHITECTS MAY HAVE ON THE PROJECT, AND RESULT IN THE FULL AND COMPLETE RELEASE OF BDG ARCHITECTS FROM ANY LIMITS, CLAIMS OR DAMAGES INCLUDING ERRORS AND OMISSIONS ARISING OUT OF OR RELATED TO THESE PLANS, ANY DISCREPANCIES OR CONFLICTS IN THE PLANS SHALL BE REFERRED IMMEDIATELY TO BDG ARCHITECTS FOR CLARIFICATION PRIOR TO COMMENCING WITH THE WORK. FAILURE TO REFER DISCREPANCIES OR CONFLICTS TO BDG ARCHITECTS PRIOR TO COMMENCING WORK SHALL RESULT IN THE WAIVER OF ANY CLAIMS OR DAMAGES ASSOCIATED WITH THE DISCREPANCIES OR CONFLICTS. THE CONTRACTOR IS RESPONSIBLE FOR THE COORDINATION, SCHEDULING, AND CONFORMANCE OF ITS WORK AND ALL WORK PERFORMED BY SUBCONTRACTORS OR OTHER TRADES WITH THE DESIGN DOCUMENTS.

SEAL

ISSUE	BY	DATE	DESCRIPTION
-	LG	08/27/24	PERMIT SET
3	MC	12/19/24	CRL Comments -2 Rd

PROJECT INFORMATION BLOCK

JOB #	230646
DATE:	08/27/24
DRAWN BY:	LG
CHECKED BY:	MC

SHEET TITLE

COLOR ELEVATIONS

SHEET NUMBER

THESE DRAWINGS AND PLANS, ANY REPRODUCTION THEREOF, AND ANY CAD OR ELECTRONIC FILE OF THESE DRAWINGS AND PLANS HEREINAFTER ("PLANS") ARE THE SOLE AND EXCLUSIVE PROPERTY OF BDG ARCHITECTS AND MAY NOT BE REPRODUCED, PUBLISHED, ACQUIRED OR USED IN ANY WAY WITHOUT THE EXPRESS WRITTEN PERMISSION OF BDG ARCHITECTS. USE OF THESE PLANS FOR CONSTRUCTION SHALL BE CONSIDERED ACCEPTANCE OF THE TERMS CONTAINED HEREIN AND THE SURETY AND CONTRACTIBILITY OF THE PLANS. THE PLANS SHALL NOT BE SCALED OR MODIFIED FOR ANY PURPOSE WITHOUT THE EXPRESS WRITTEN APPROVAL OF BDG ARCHITECTS. ANY CHANGES TO THESE PLANS REGARDLESS OF HOW MADE, WITHOUT THE EXPRESS WRITTEN APPROVAL OF BDG ARCHITECTS, ARE HEREBY PROHIBITED. NO PART OF THESE PLANS FOR ANY REASON, BY ANY PERSON OTHER THAN BDG ARCHITECTS SHALL AUTOMATICALLY VOID ANY DESIGNATED OBLIGATIONS. BDG ARCHITECTS MAY HAVE ON THE PROJECT, AND RESULT IN THE FULL AND COMPLETE RELEASE OF BDG ARCHITECTS FROM ANY LIMITS, CLAIMS OR DAMAGES INCLUDING ERRORS AND OMISSIONS ARISING OUT OF OR RELATED TO THE PLANS, ANY DISCREPANCIES OR CONFLICTS IN THE PLANS SHALL BE REFERRED IMMEDIATELY TO BDG ARCHITECTS FOR CLARIFICATION PRIOR TO COMMENCING THE WORK. FAILURE TO REFER DISCREPANCIES OR CONFLICTS TO BDG ARCHITECTS PRIOR TO COMMENCING WORK SHALL RESULT IN THE WAIVER OF ANY CLAIMS OR DAMAGES ASSOCIATED WITH THE DISCREPANCIES OR CONFLICTS. THE CONTRACTOR IS RESPONSIBLE FOR THE COORDINATION, SCHEDULING AND CONFORMANCE OF ITS WORK AND ALL WORK PERFORMED BY SUBCONTRACTORS OR OTHER TRADES WITH THE DESIGN DOCUMENTS.

SEAL

ISSUE	BY	DATE	DESCRIPTION
-	LG	08/27/24	PERMIT SET


PROJECT INFORMATION BLOCK			
JOB #	230646		
DATE:	08/27/24		
DRAWN BY:	LG		
CHECKED BY:	MC		

SHEET TITLE


BUILDING SECTIONS

SHEET NUMBER


A-300

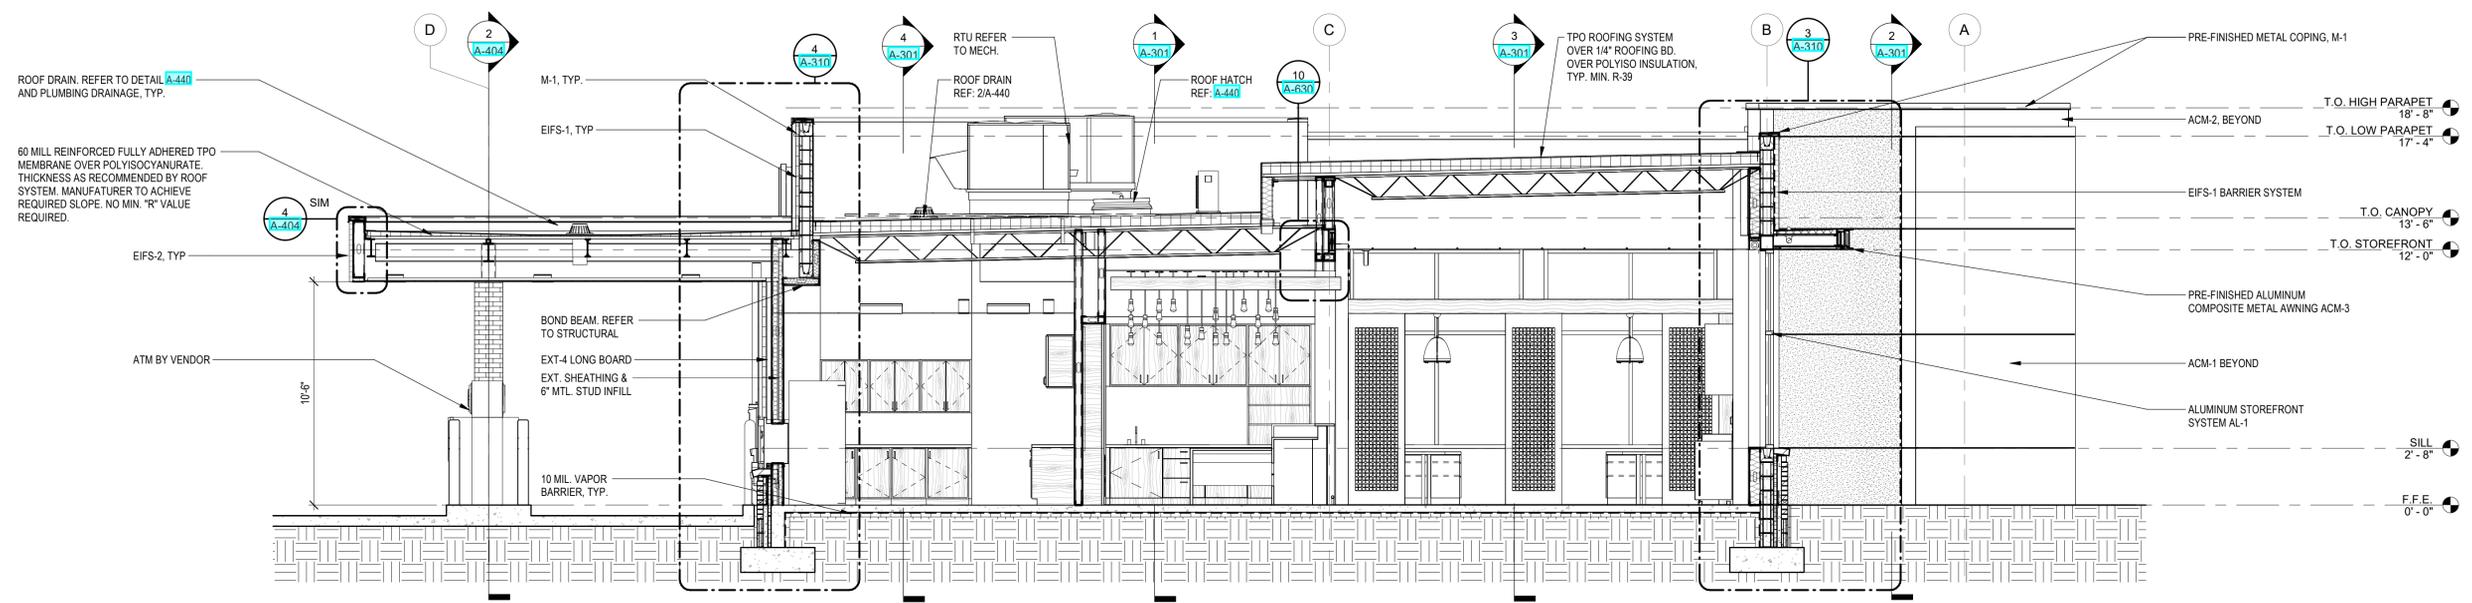


BUILDING SECTION | 1/4" = 1'-0" | 3

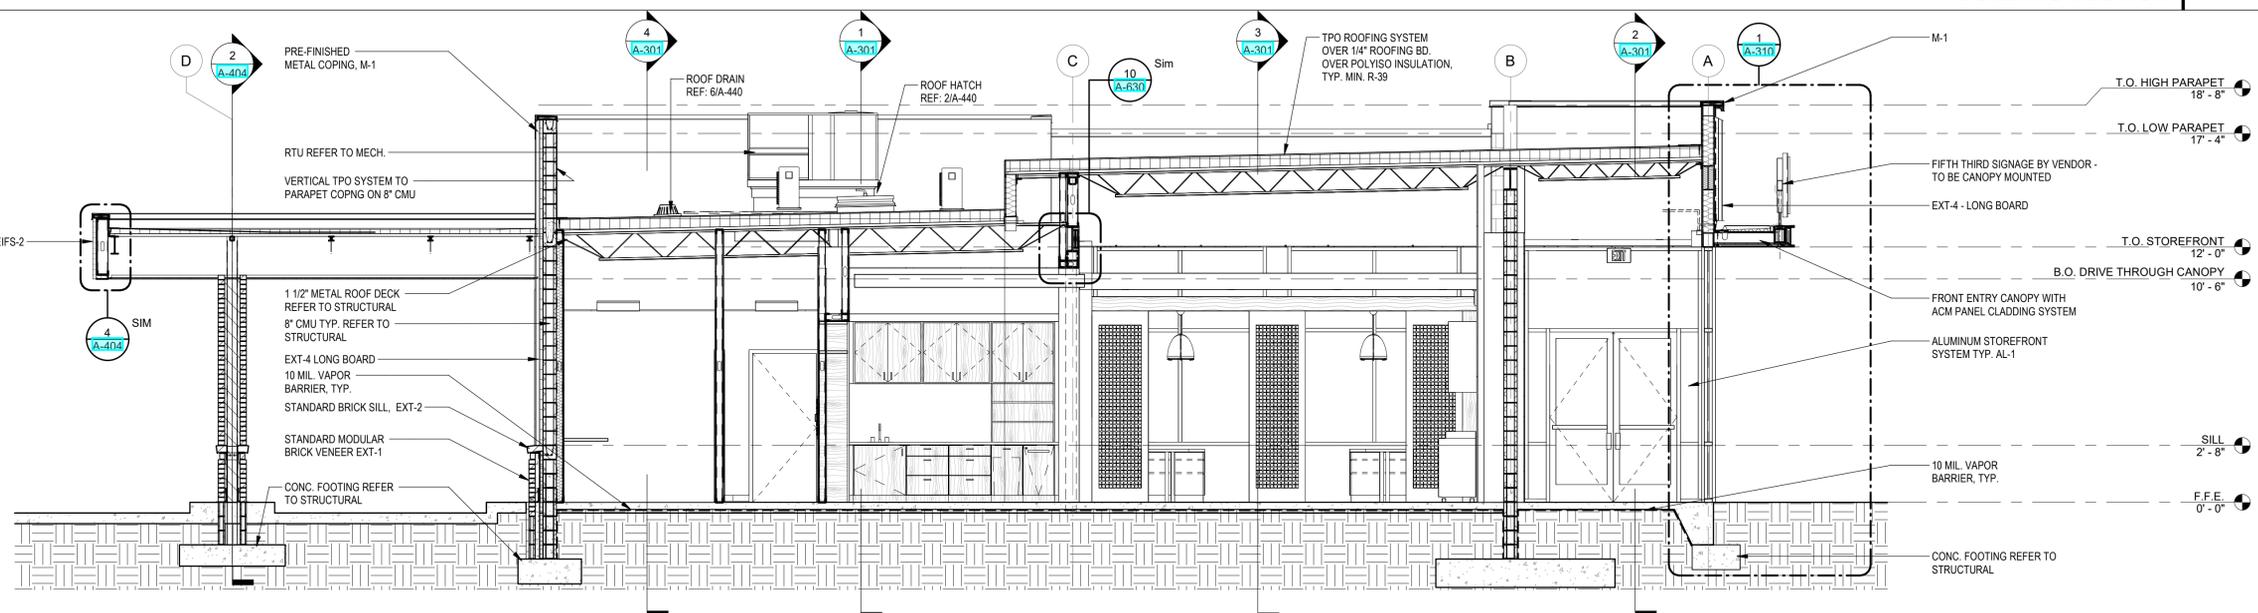


BUILDING SECTION | 1/4" = 1'-0" | 2

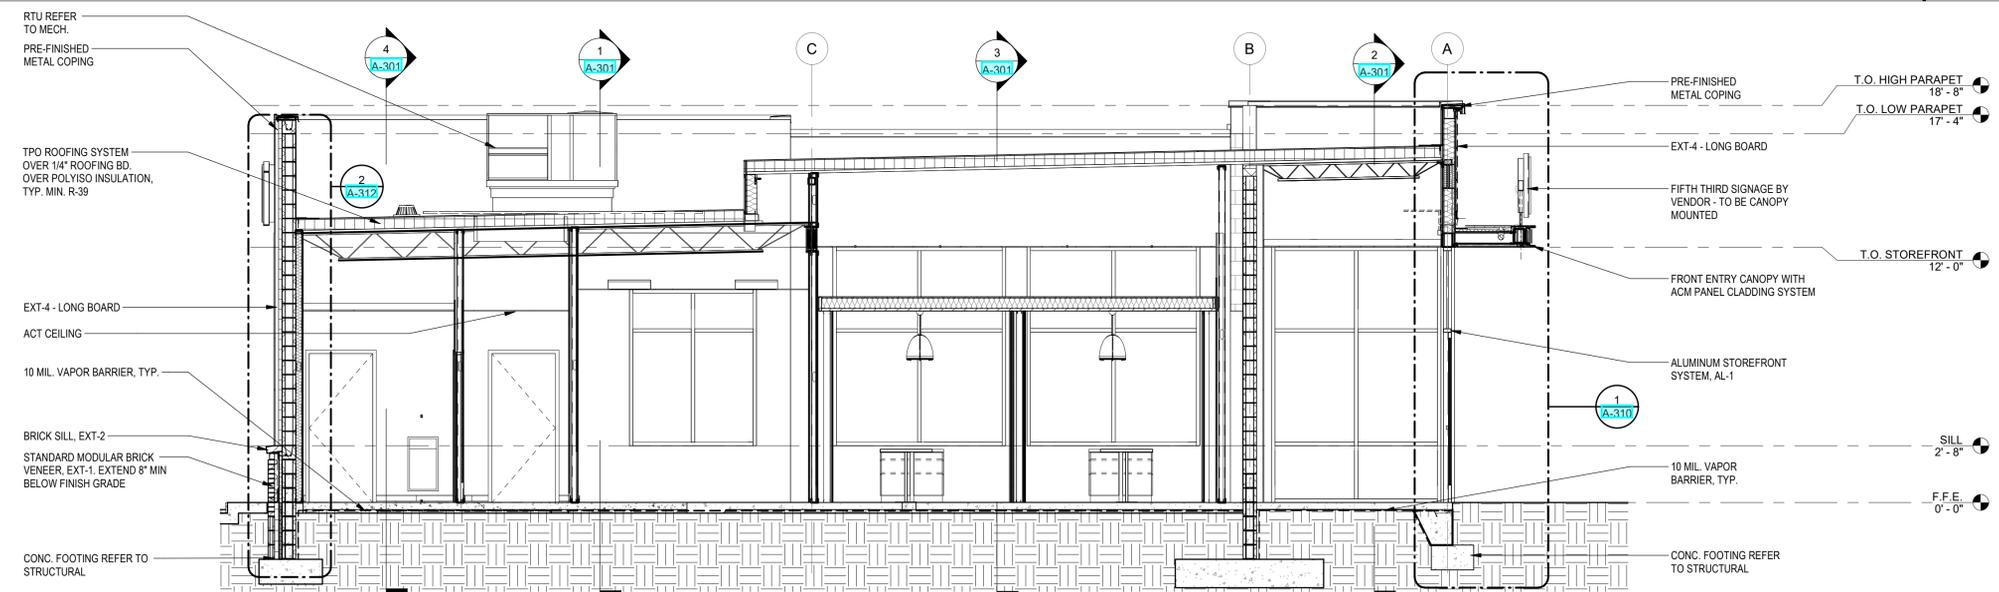


BUILDING SECTION | 1/4" = 1'-0" | 1

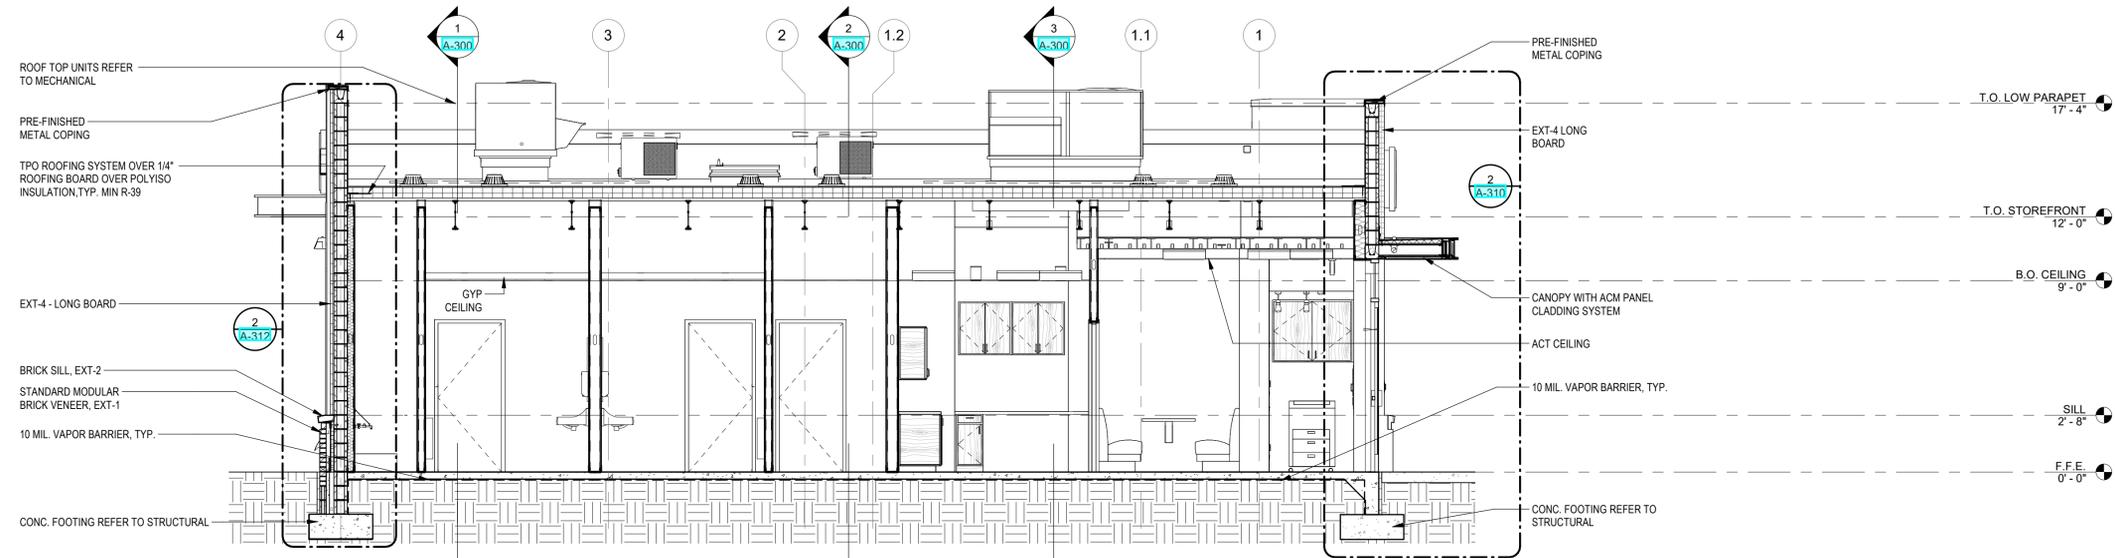


BUILDING SECTION | 1/4" = 1'-0" | 4

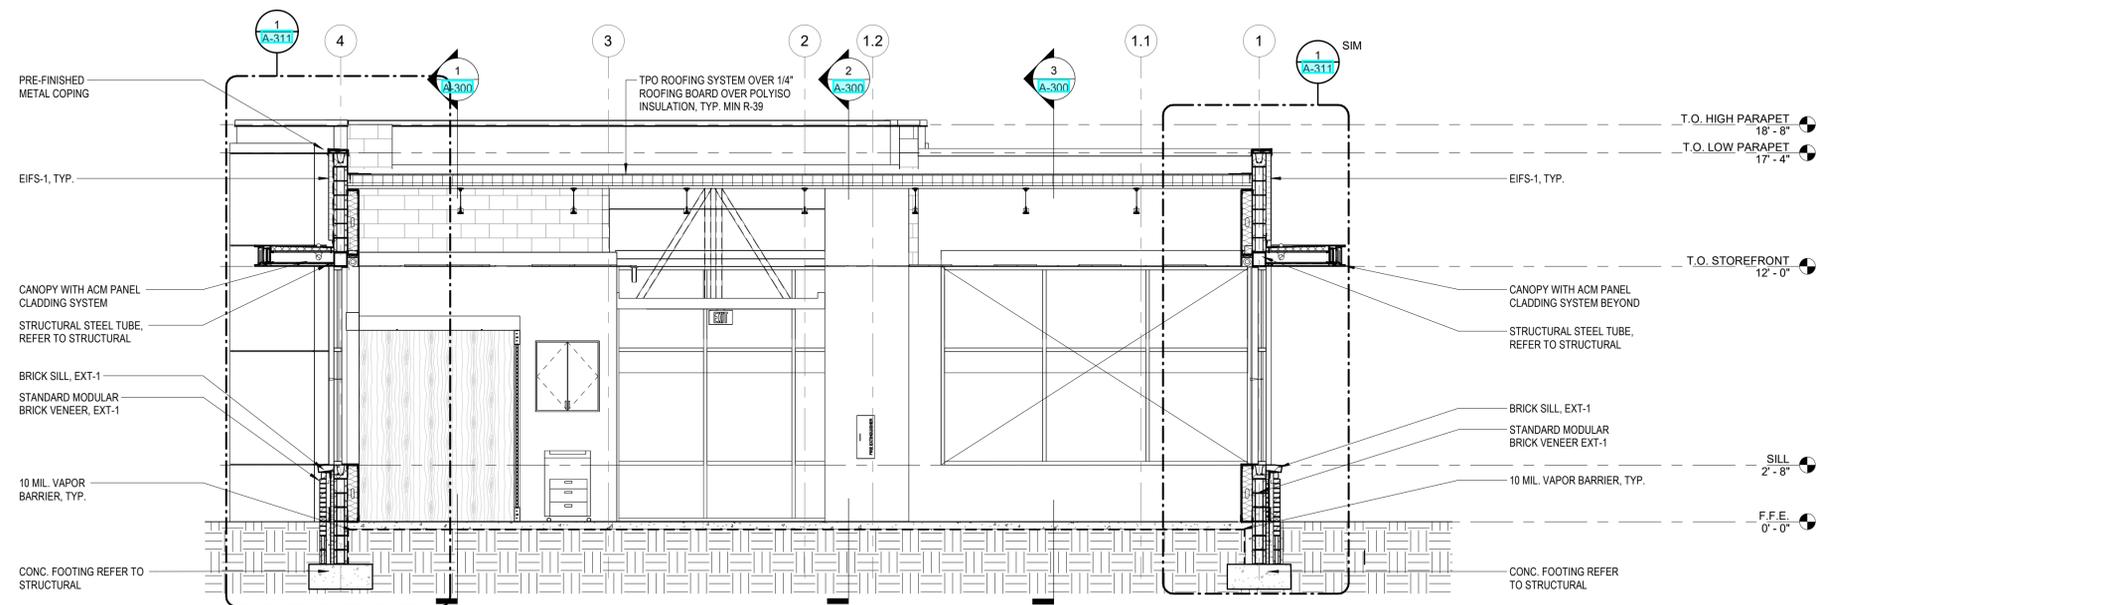

BUILDING SECTION | 1/4" = 1'-0" | 3

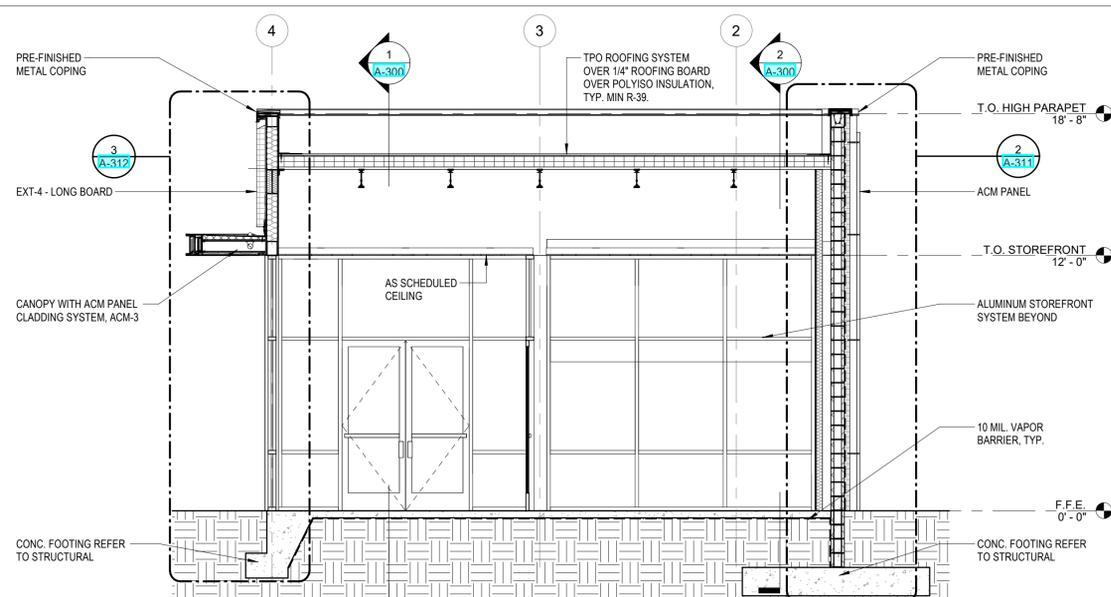

BUILDING SECTION | 1/4" = 1'-0" | 2

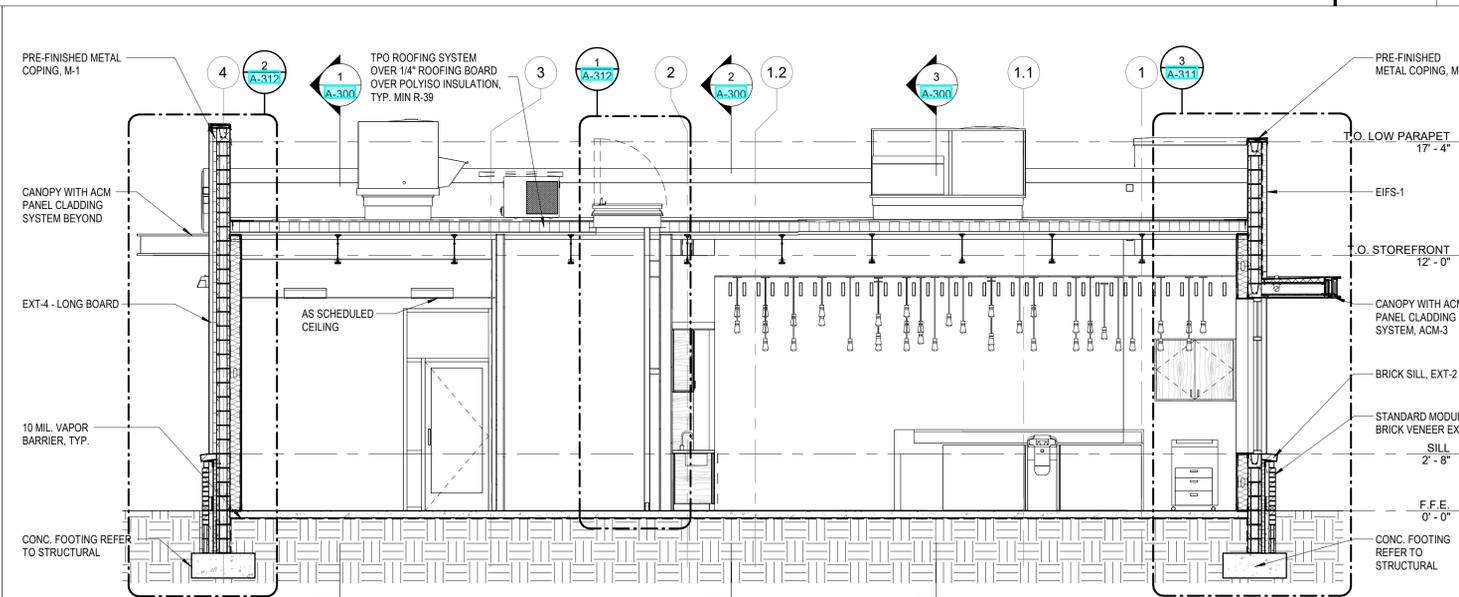

BUILDING SECTION | 1/4" = 1'-0" | 1

THESE DRAWINGS AND PLANS, ANY REPRODUCTION THEREOF, AND ANY CAD OR ELECTRONIC FILE OF THESE DRAWINGS AND PLANS HEREAFTER ("PLANS") ARE THE SOLE AND EXCLUSIVE PROPERTY OF BDG ARCHITECTS AND MAY NOT BE REPRODUCED, PUBLISHED, ACQUIRED OR USED IN ANY WAY WITHOUT THE EXPRESS WRITTEN PERMISSION OF BDG ARCHITECTS. USE OF THESE PLANS FOR CONSTRUCTION SHALL BE CONSIDERED ACCEPTANCE OF THE TERMS CONTAINED HEREIN AND THE SOLE AND EXCLUSIVE LIABILITY OF THE PLANS. THE PLANS SHALL NOT BE LOANED OR MODIFIED FOR ANY PURPOSE WITHOUT THE EXPRESS WRITTEN APPROVAL OF BDG ARCHITECTS. ANY CHANGES TO THESE PLANS, REGARDLESS OF HOW MINOR, WITHOUT THE EXPRESS WRITTEN APPROVAL OF BDG ARCHITECTS, MAY CONSTITUTE A BREACH OF THESE PLANS WITHOUT THE EXPRESS WRITTEN APPROVAL OF BDG ARCHITECTS OR ANY CHANGE IN THE SCOPE, SERIAL OR INSTRUMENT OF THESE PLANS FOR ANY REASON. BY ANY PERSON OTHER THAN BDG ARCHITECTS SHALL AUTOMATICALLY VOID ANY REPRESENTED OBLIGATIONS. BDG ARCHITECTS MAY HAVE ON THE PROJECT, AND RESULT IN THE FULL AND COMPLETE RELEASE OF BDG ARCHITECTS FROM ANY LIMITS, CLAIMS OR DAMAGES INCLUDING ERRORS AND OMISSIONS ARISING OUT OF OR RELATED TO THE PLANS, ANY DISCREPANCIES OR CONFLICTS IN THE PLANS SHALL BE REFERRED IMMEDIATELY TO BDG ARCHITECTS FOR CLARIFICATION PRIOR TO COMMENCING WITH THE WORK. FAILURE TO REFER DISCREPANCIES OR CONFLICTS TO BDG ARCHITECTS PRIOR TO COMMENCING WORK SHALL RESULT IN THE WAIVER OF ANY CLAIMS OR DAMAGES ASSOCIATED WITH THE DISCREPANCIES OR CONFLICTS. THE CONTRACTOR IS RESPONSIBLE FOR THE COORDINATION, SCHEDULING AND CONFORMANCE OF ITS WORK AND ALL WORK PERFORMED BY SUBCONTRACTORS OR OTHER TRADES WITH THE DESIGN DOCUMENTS.

SEAL

ISSUE	BY	DATE	DESCRIPTION
-	LG	08/27/24	PERMIT SET

PROJECT INFORMATION BLOCK

JOB #	230646
DATE:	08/27/24
DRAWN BY:	LG
CHECKED BY:	MC

SHEET TITLE
BUILDING SECTIONS
SHEET NUMBER

THESE DRAWINGS AND PLANS, ANY REPRODUCTION THEREOF, AND ANY CAD OR ELECTRONIC FILE OF THESE DRAWINGS AND PLANS HEREINAFTER ("PLANS") ARE THE SOLE AND EXCLUSIVE PROPERTY OF BDG ARCHITECTS AND MAY NOT BE REPRODUCED, PUBLISHED, ACQUIRED OR USED IN ANY WAY WITHOUT THE EXPRESS WRITTEN PERMISSION OF BDG ARCHITECTS. USE OF THESE PLANS FOR CONSTRUCTION SHALL BE CONSIDERED ACCEPTANCE OF THE TERMS CONTAINED HEREIN AND THE SERVICEABILITY AND DURABILITY OF THE PLANS. THE PLANS SHALL NOT BE LOANED OR MODIFIED FOR ANY PURPOSE WITHOUT THE EXPRESS WRITTEN APPROVAL OF BDG ARCHITECTS. ANY CHANGES TO THESE PLANS REGARDLESS OF HOW MINOR, WITHOUT THE EXPRESS WRITTEN APPROVAL OF BDG ARCHITECTS, MAY CONSTITUTE A BREACH OF THESE PLANS WITHOUT THE EXPRESS WRITTEN APPROVAL OF BDG ARCHITECTS OR ANY CHANGE IN THE SCOPE, SERIAL OR HISTORY OF THESE PLANS FOR ANY REASON. BY ANY PERSON OTHER THAN BDG ARCHITECTS SHALL AUTOMATICALLY VOID ANY REPRESENTED OBLIGATIONS. BDG ARCHITECTS MAY HAVE ON THE PROJECT, AND RESULT IN THE FULL AND COMPLETE RELEASE OF BDG ARCHITECTS FROM ANY LIMITS, CLAIMS OR DAMAGES INCLUDING ERRORS AND OMISSIONS ARISING OUT OF OR RELATED TO THE PLANS, ANY DISCREPANCIES OR CONFLICTS IN THE PLANS SHALL BE REFERRED IMMEDIATELY TO BDG ARCHITECTS FOR CLARIFICATION PRIOR TO COMMENCING WITH THE WORK. FAILURE TO REFER DISCREPANCIES OR CONFLICTS TO BDG ARCHITECTS PRIOR TO COMMENCING WORK SHALL RESULT IN THE WAIVER OF ANY CLAIMS OR DAMAGES ASSOCIATED WITH THE DISCREPANCIES OR CONFLICTS. THE CONTRACTOR IS RESPONSIBLE FOR THE COORDINATION, SCHEDULING AND CONFORMANCE OF ITS WORK AND ALL WORK PERFORMED BY SUBCONTRACTORS OR OTHER TRADES WITH THE DESIGN DOCUMENTS.




SEAL

ISSUE	BY	DATE	DESCRIPTION
-	LG	08/27/24	PERMIT SET

PROJECT INFORMATION BLOCK	
JOB #	230646
DATE:	08/27/24
DRAWN BY:	JC
CHECKED BY:	MC

SHEET TITLE
EXTERIOR WALL SECTIONS


SHEET NUMBER
A-311

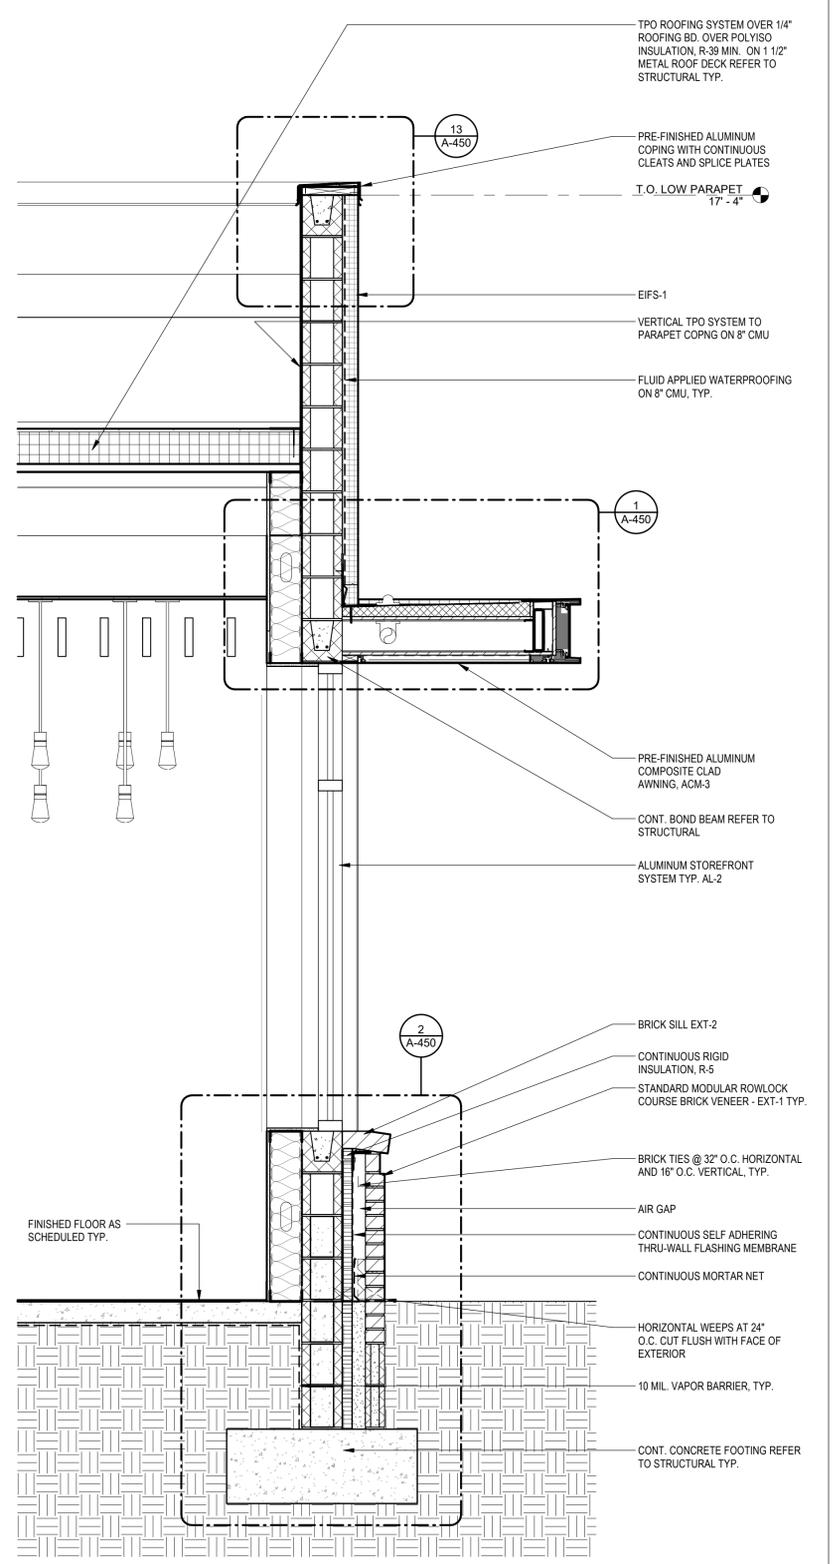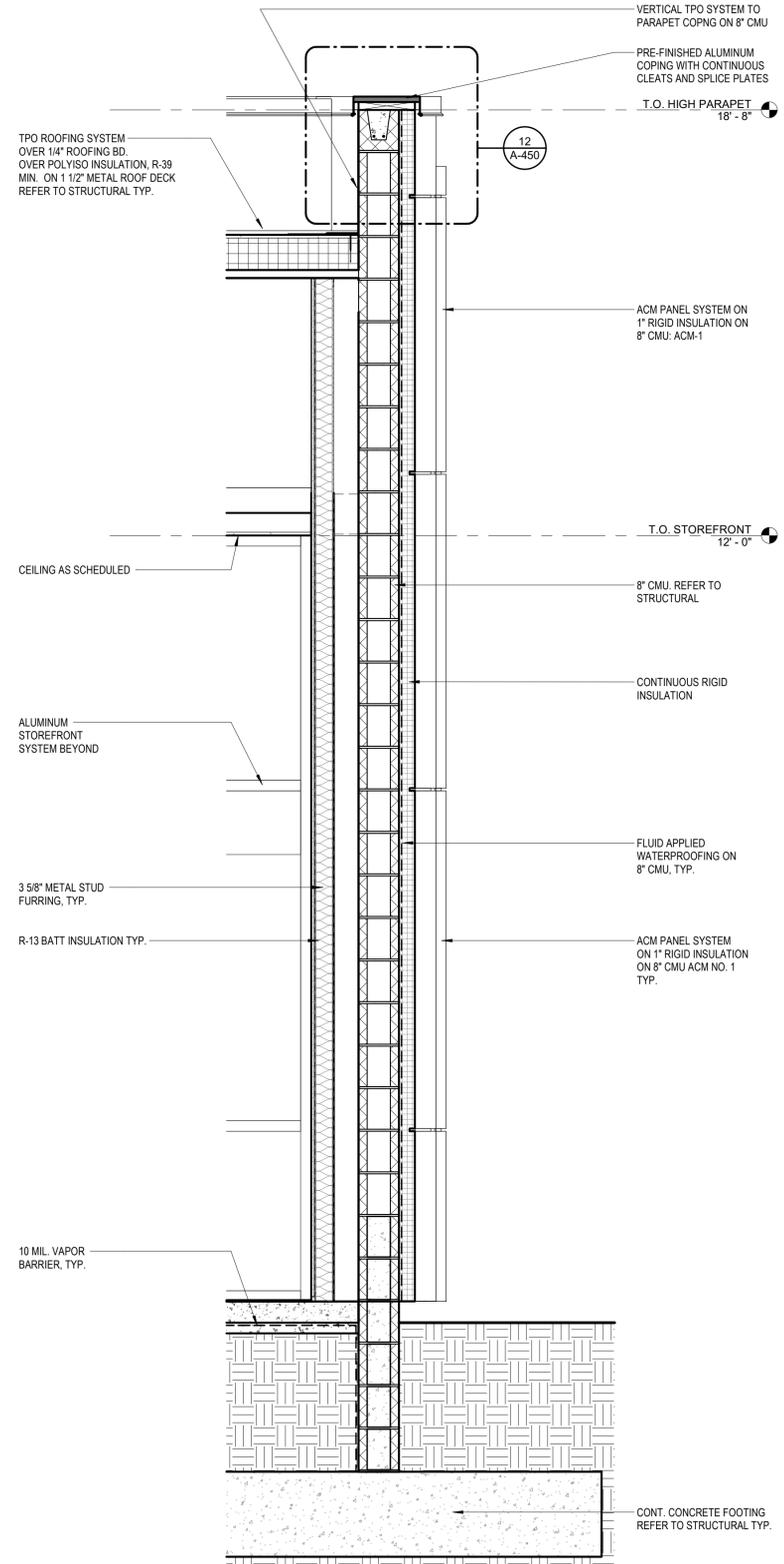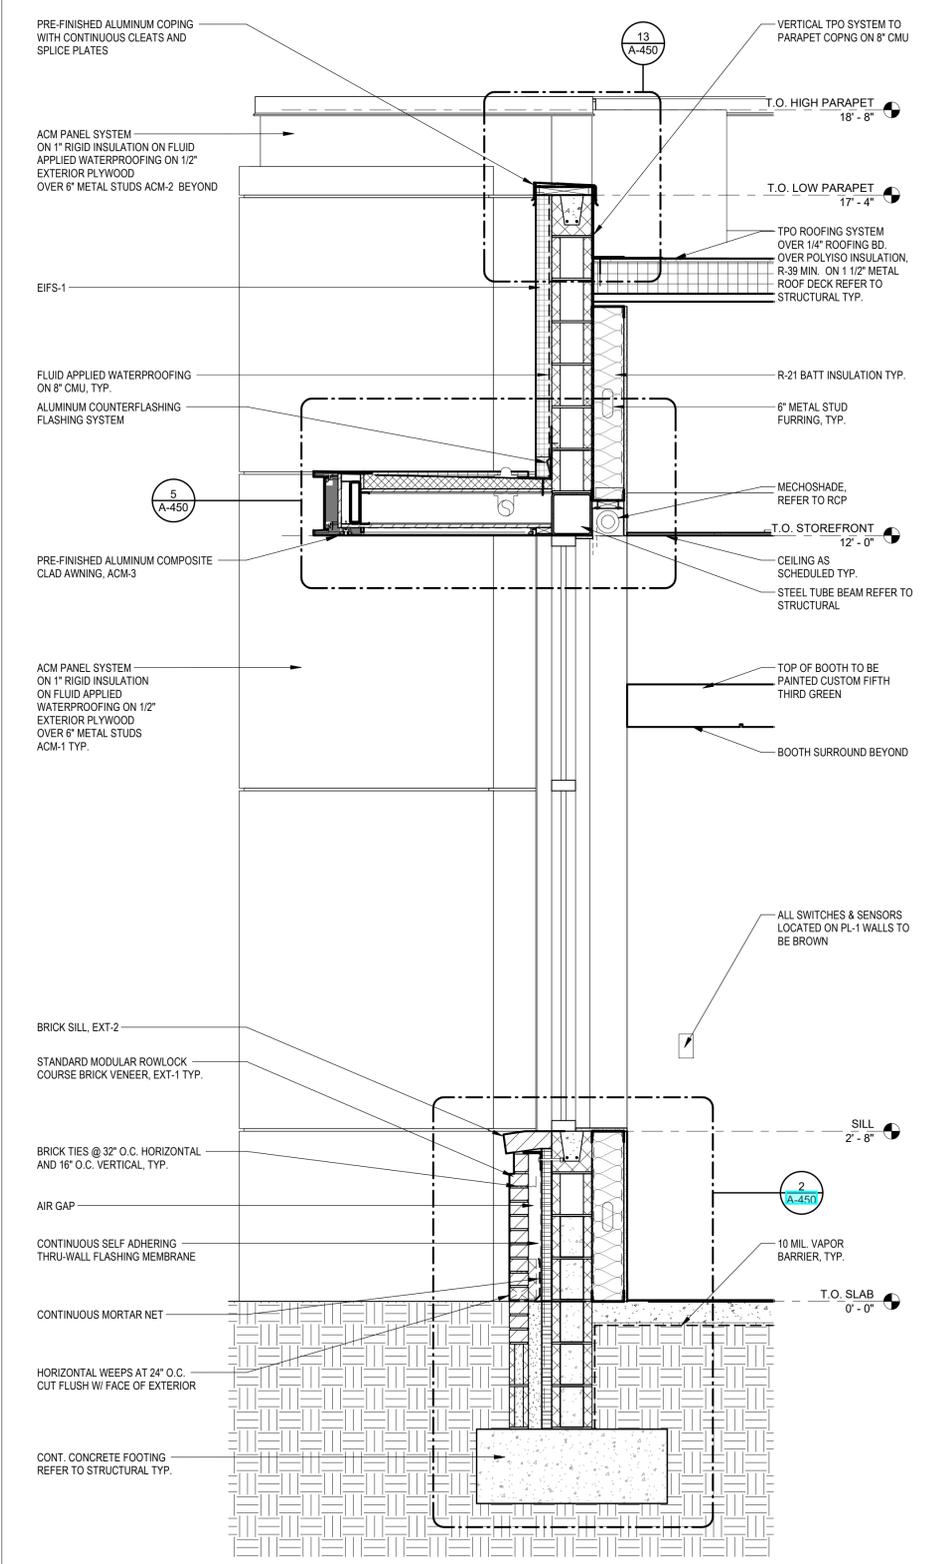


WALL SECTION 3/4" = 1'-0" 3

WALL SECTION 3/4" = 1'-0" 2


WALL SECTION 3/4" = 1'-0" 1

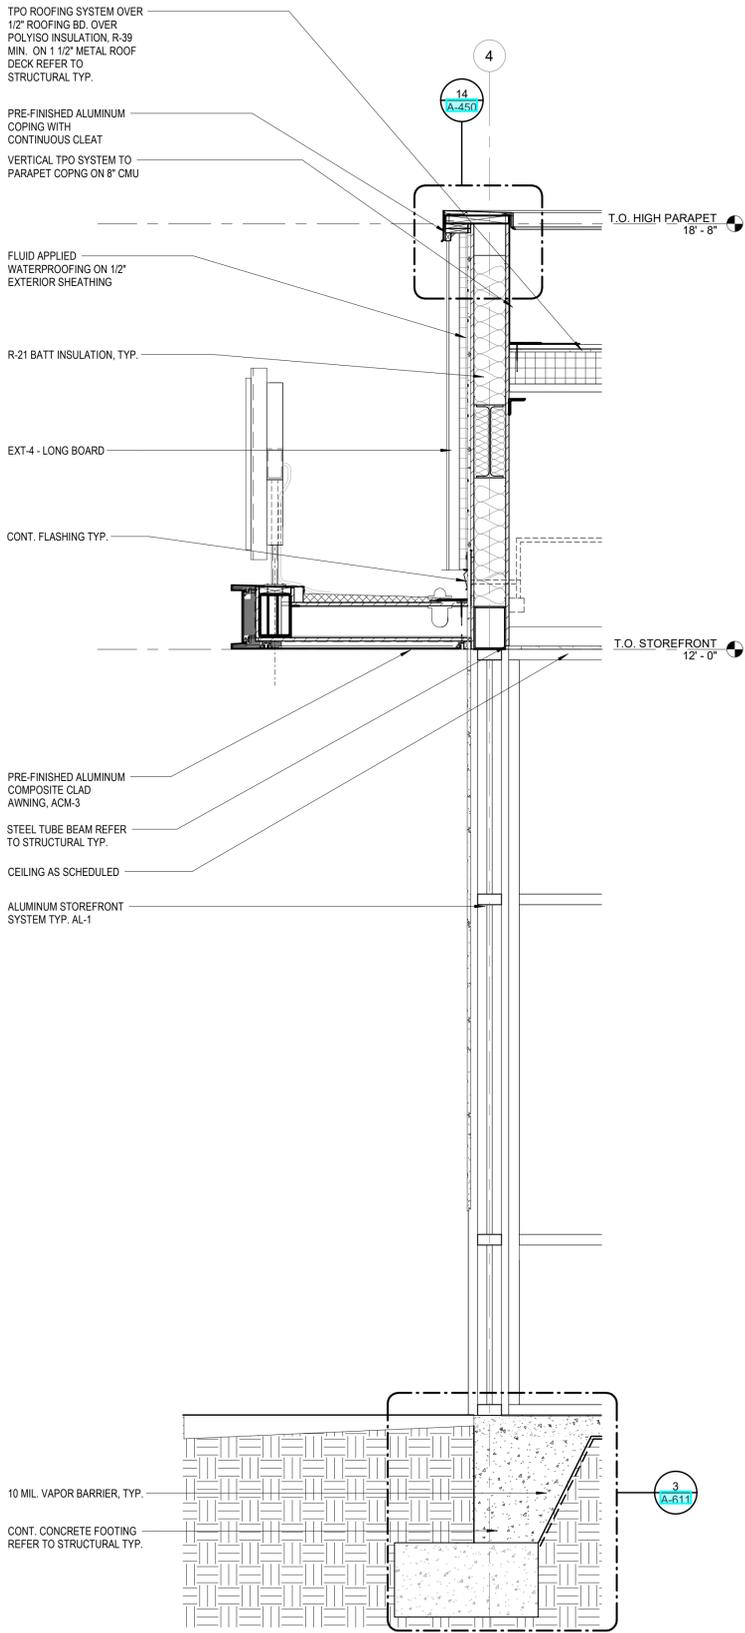

WALL SECTION 3/4" = 1'-0" 3

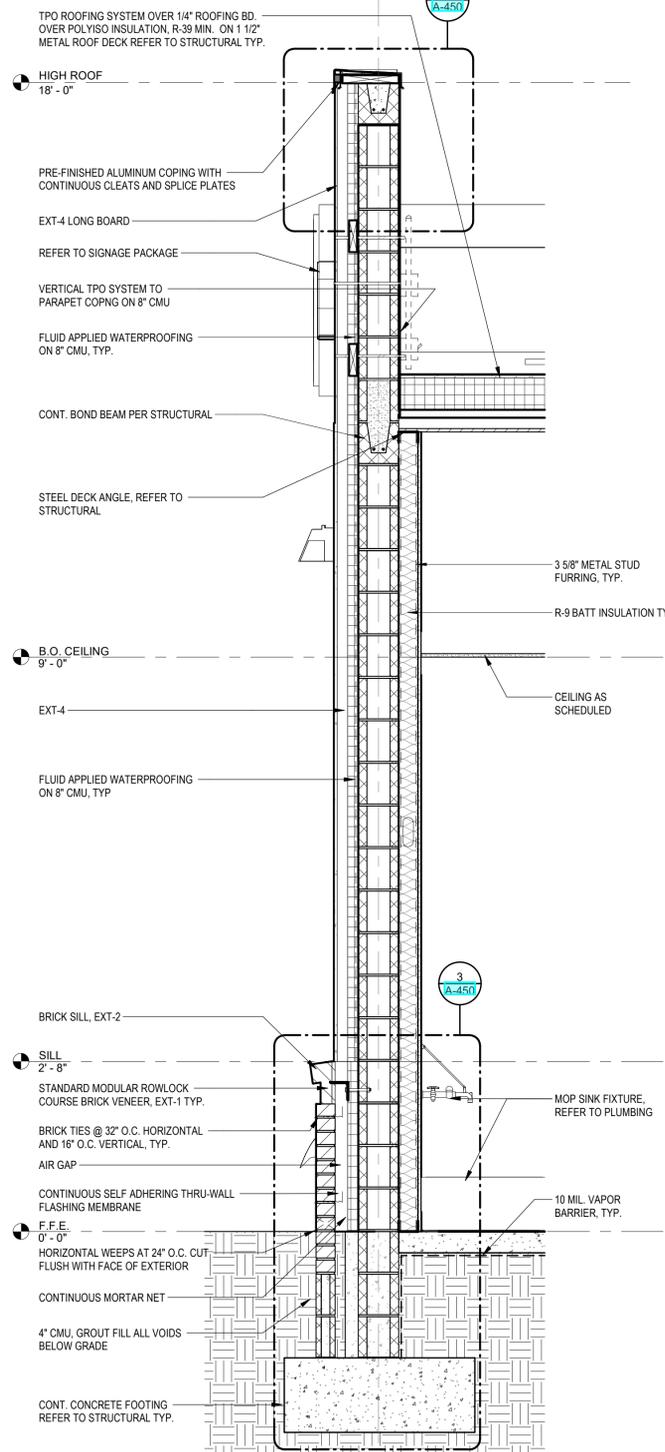

WALL SECTION 3/4" = 1'-0" 2

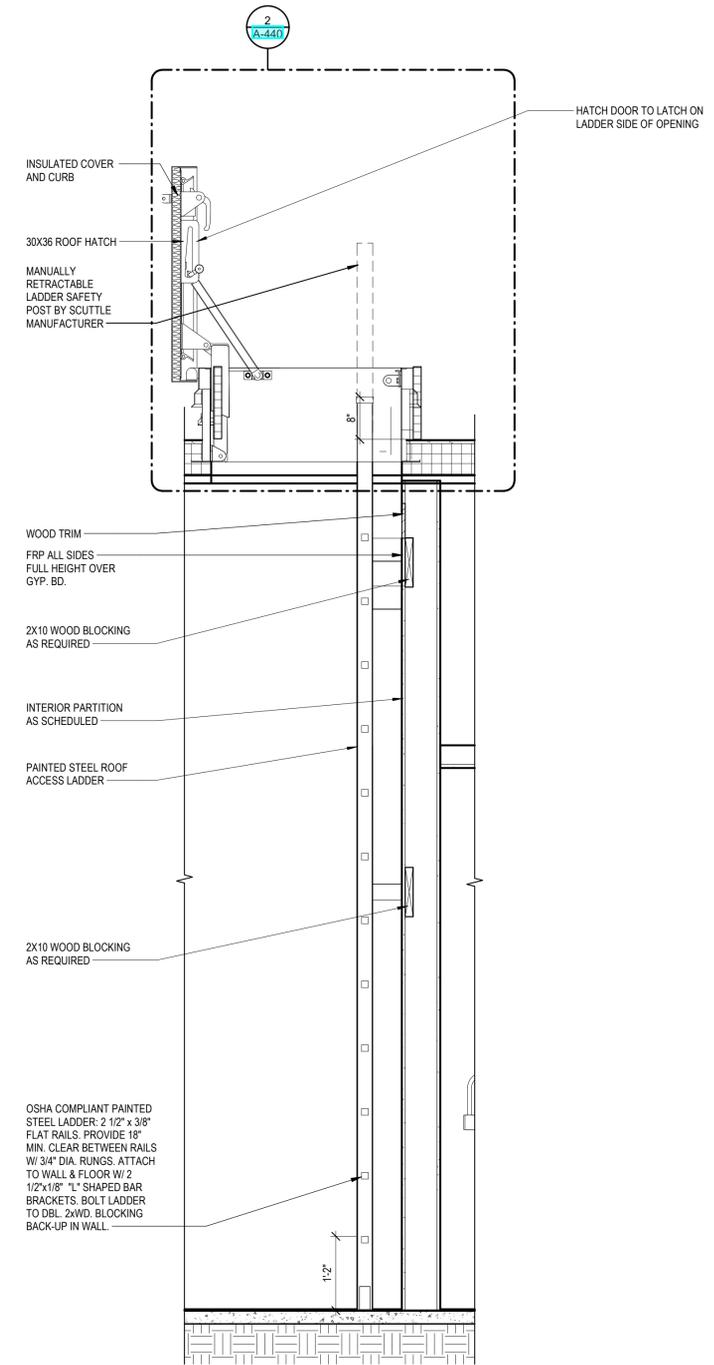

INTERIOR WALL SECTION 3/4" = 1'-0" 1

THESE DRAWINGS AND PLANS, ANY REPRODUCTION THEREOF, AND ANY CAD OR ELECTRONIC FILE OF THESE DRAWINGS AND PLANS HEREINAFTER ("PLANS") ARE THE SOLE AND EXCLUSIVE PROPERTY OF BDG ARCHITECTS AND MAY NOT BE REPRODUCED, PUBLISHED, INCORPORATED OR USED IN ANY WAY WITHOUT THE EXPRESS WRITTEN PERMISSION OF BDG ARCHITECTS. USE OF THESE PLANS FOR CONSTRUCTION SHALL BE CONSIDERED ACCEPTANCE OF THE TERMS CONTAINED HEREIN AND THE SEPARABILITY AND CONTRACTIBILITY OF THE PLANS. THE PLANS SHALL NOT BE LOANED OR MODIFIED FOR ANY PURPOSE WITHOUT THE EXPRESS WRITTEN APPROVAL OF BDG ARCHITECTS. ANY CHANGES TO THESE PLANS REGARDLESS OF HOW MINOR, WITHOUT THE EXPRESS WRITTEN APPROVAL OF BDG ARCHITECTS, ANY CONSTRUCTION EXECUTED FROM THESE PLANS WITHOUT THE EXPRESS WRITTEN APPROVAL OF BDG ARCHITECTS OR ANY CHANGE IN THE SCOPE, SERIAL OR HISTORY OF THESE PLANS FOR ANY REASON BY ANY PERSON OTHER THAN BDG ARCHITECTS SHALL AUTOMATICALLY VOID ANY REPRESENTED OBLIGATIONS. BDG ARCHITECTS MAY HAVE ON THE PROJECT, AND RESULT IN THE FULL AND COMPLETE RELEASE OF BDG ARCHITECTS FROM ANY LIMITS, CLAIMS OR DAMAGES INCLUDING ERRORS AND OMISSIONS ARISING OUT OF OR RELATED TO THE PLANS, ANY DISCREPANCIES OR CONFLICTS IN THE PLANS SHALL BE REFERRED IMMEDIATELY TO BDG ARCHITECTS FOR CLARIFICATION PRIOR TO COMMENCING THE WORK. FAILURE TO REFER DISCREPANCIES OR CONFLICTS TO BDG ARCHITECTS PRIOR TO COMMENCING WORK SHALL RESULT IN THE WAIVER OF ANY CLAIMS OR DAMAGES ASSOCIATED WITH THE DISCREPANCIES OR CONFLICTS. THE CONTRACTOR IS RESPONSIBLE FOR THE COORDINATION, SCHEDULING AND CONFORMANCE OF ITS WORK AND ALL WORK PERFORMED BY SUBCONTRACTORS OR OTHER TRADES WITH THE DESIGN DOCUMENTS.

SEAL


ISSUE	BY	DATE	DESCRIPTION
-	LG	08/27/24	PERMIT SET

PROJECT INFORMATION BLOCK	
JOB #	230646
DATE:	08/27/24
DRAWN BY:	LG
CHECKED BY:	MC


SHEET TITLE

WALL SECTIONS


SHEET NUMBER

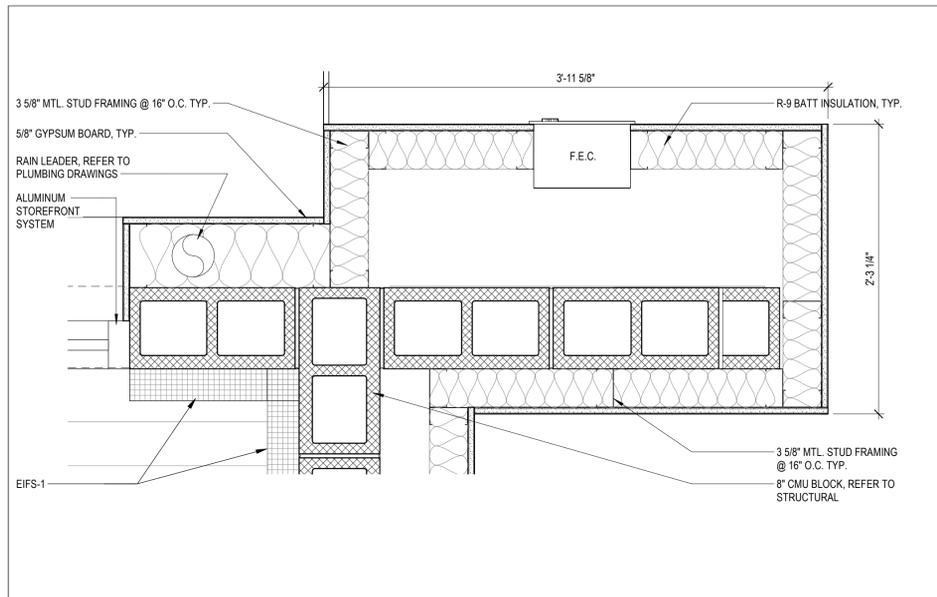


ENLARGED PLAN DETAIL 1 1/2" = 1'-0" 5

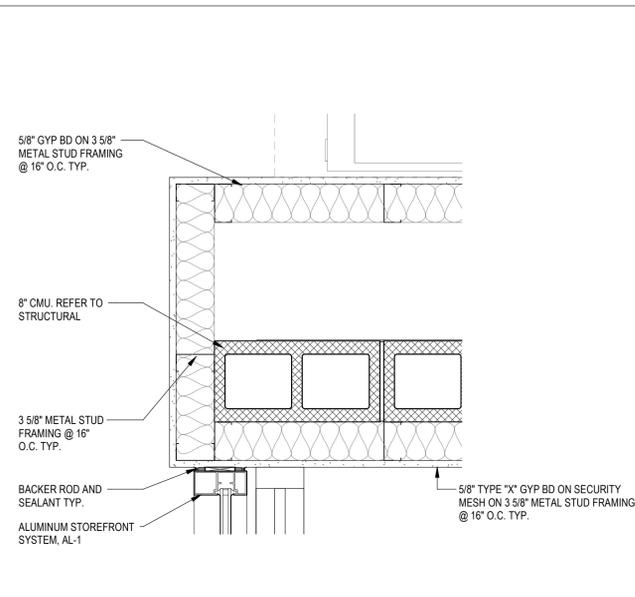


ENLARGED PLAN DETAIL 1 1/2" = 1'-0" 4

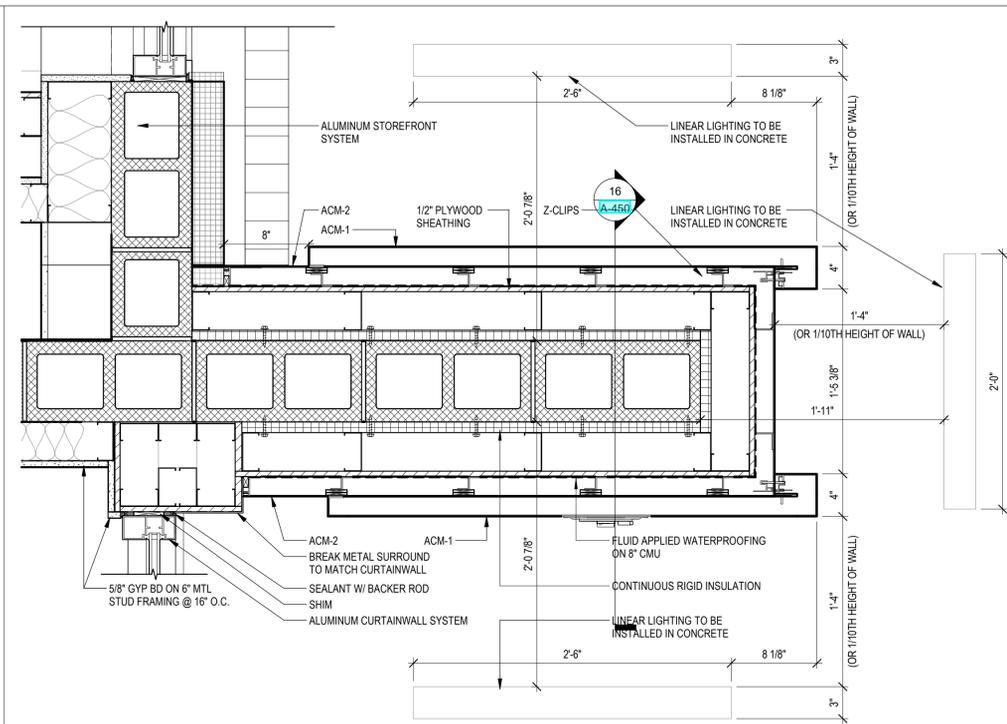

ENLARGED PLAN DETAIL 1 1/2" = 1'-0" 3

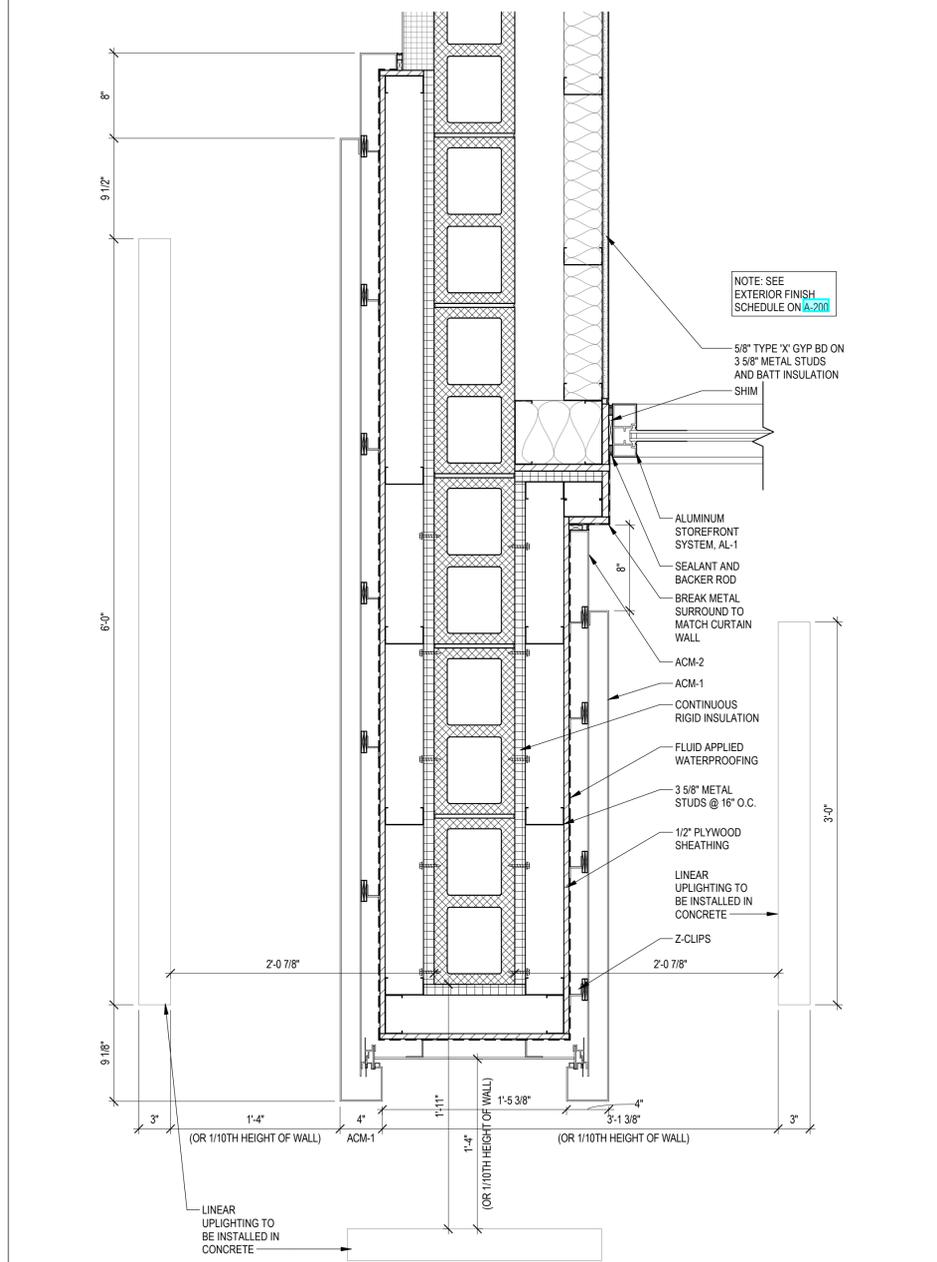

ENLARGED PLAN DETAIL 1 1/2" = 1'-0" 2

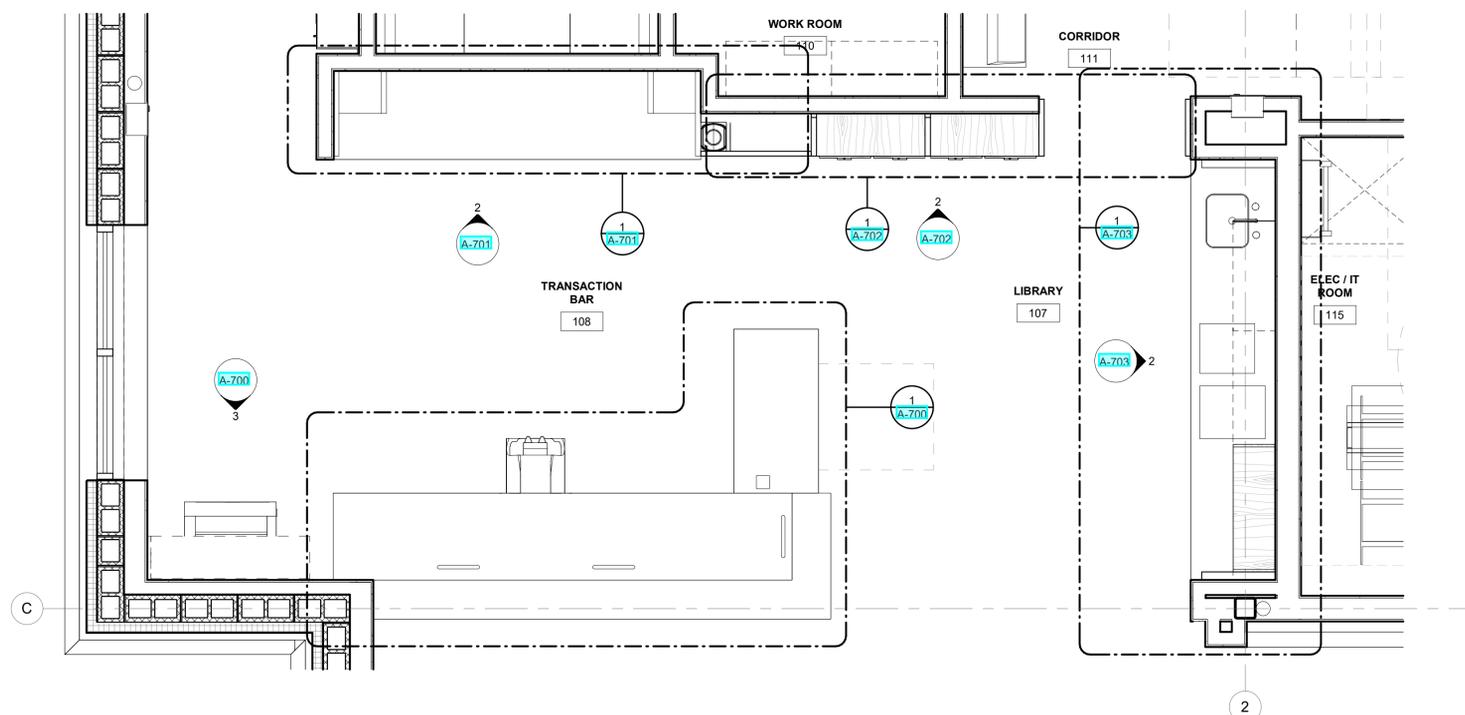

ENLARGED FLOOR PLAN 1/2" = 1'-0" 1

THESE DRAWINGS AND PLANS, ANY REPRODUCTION THEREOF, AND ANY CAD OR ELECTRONIC FILE OF THESE DRAWINGS AND PLANS HEREINAFTER ("PLANS") ARE THE SOLE AND EXCLUSIVE PROPERTY OF BDG ARCHITECTS AND MAY NOT BE REPRODUCED, PUBLISHED, INCORPORATED OR USED IN ANY WAY WITHOUT THE EXPRESS WRITTEN PERMISSION OF BDG ARCHITECTS. USE OF THESE PLANS FOR CONSTRUCTION SHALL BE CONSIDERED ACCEPTANCE OF THE TERMS CONTAINED HEREIN AND THE SOLE RESPONSIBILITY AND LIABILITY OF THE PLANS. THE PLANS SHALL NOT BE LOANED OR MODIFIED FOR ANY PURPOSE WITHOUT THE EXPRESS WRITTEN APPROVAL OF BDG ARCHITECTS. ANY CHANGES TO THESE PLANS REGARDLESS OF HOW MINOR, WITHOUT THE EXPRESS WRITTEN APPROVAL OF BDG ARCHITECTS, MAY CONSTITUTE A BREACH OF THESE PLANS WITHOUT THE EXPRESS WRITTEN APPROVAL OF BDG ARCHITECTS. OR ANY CHANGE IN THE SCOPE, SERIAL OR INSTRUMENT OF THESE PLANS FOR ANY REASON, BY ANY PERSON OTHER THAN BDG ARCHITECTS SHALL AUTOMATICALLY VOID ANY REPRESENTED OBLIGATIONS. BDG ARCHITECTS MAY HAVE ON THE PROJECT, AND RESULT IN THE FULL AND COMPLETE RELEASE OF BDG ARCHITECTS FROM ANY LIMITS, CLAIMS OR DAMAGES INCLUDING ERRORS AND OMISSIONS ARISING OUT OF OR RELATED TO THE PLANS, ANY DISCREPANCIES OR CONFLICTS IN THE PLANS SHALL BE REFERRED IMMEDIATELY TO BDG ARCHITECTS FOR CLARIFICATION PRIOR TO COMMENCING WITH THE WORK. FAILURE TO REFER DISCREPANCIES OR CONFLICTS TO BDG ARCHITECTS PRIOR TO COMMENCING WORK SHALL RESULT IN THE WAIVER OF ANY CLAIMS OR DAMAGES ASSOCIATED WITH THE DISCREPANCIES OR CONFLICTS. THE CONTRACTOR IS RESPONSIBLE FOR THE COORDINATION, SCHEDULING AND CONFORMANCE OF ITS WORK AND ALL WORK PERFORMED BY SUBCONTRACTORS OR OTHER TRADES WITH THE DESIGN DOCUMENTS.

SEAL


ISSUE	BY	DATE	DESCRIPTION
-	LG	08/27/24	PERMIT SET

PROJECT INFORMATION BLOCK


JOB #	230644
DATE:	08/27/24
DRAWN BY:	LG
CHECKED BY:	JQ

SHEET TITLE
ENLARGED FLOOR PLANS & DETAILS


SHEET NUMBER

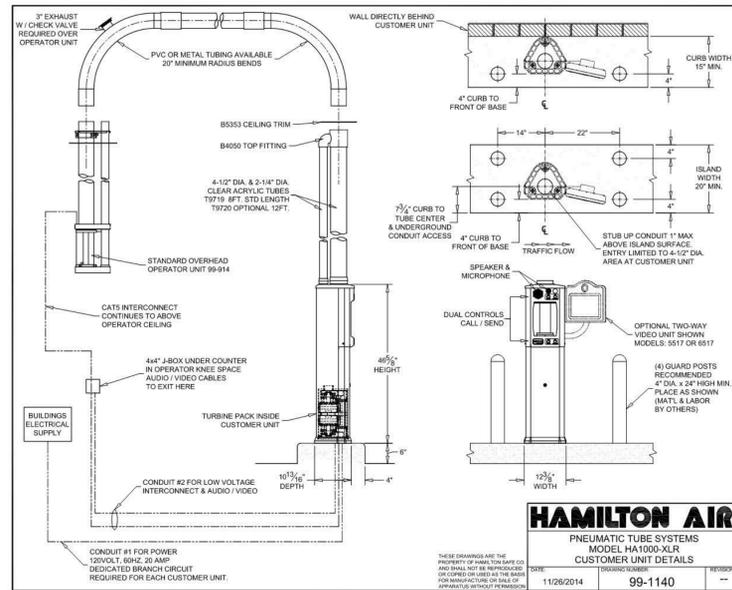


REV.	DESCRIPTION	DATE	APPROVED
1	Issue for Review	11/07/2023	AM
2	Issue for Construction	11/07/2023	AM

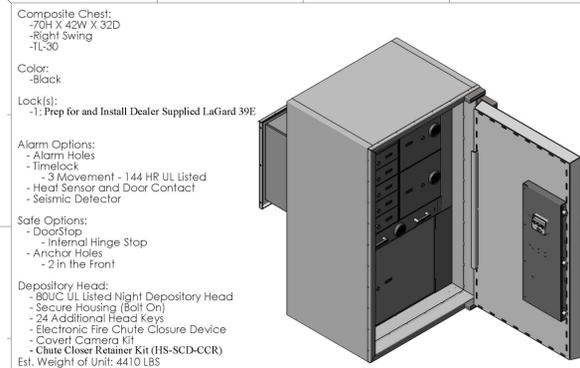


REV.	DESCRIPTION	DATE	APPROVED
1	Issue for Review	11/07/2023	AM
2	Issue for Construction	11/07/2023	AM

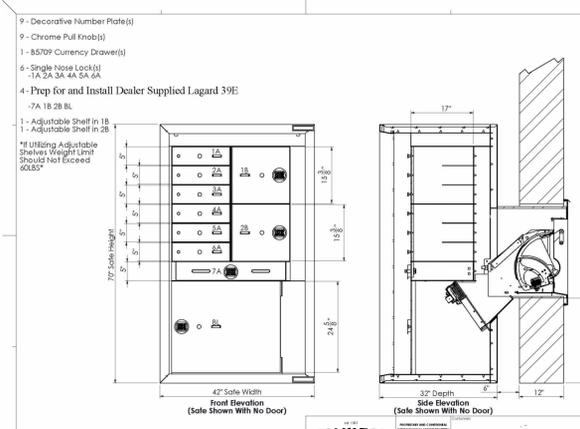

REV.	DESCRIPTION	DATE	APPROVED
1	Issue for Review	11/07/2023	AM
2	Issue for Construction	11/07/2023	AM

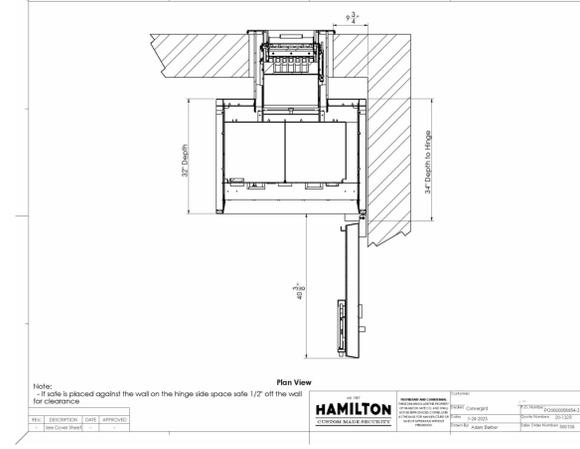

REV.	DESCRIPTION	DATE	APPROVED
1	Issue for Review	11/07/2023	AM
2	Issue for Construction	11/07/2023	AM

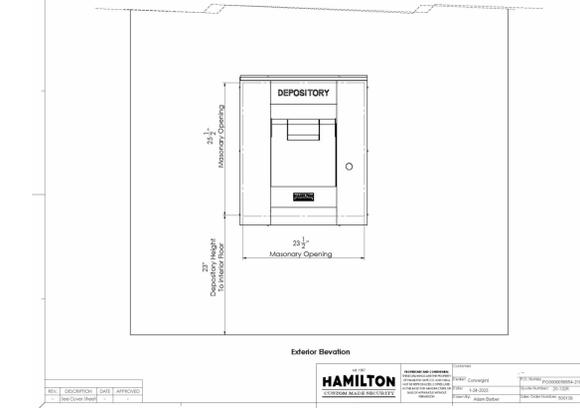

REV.	DESCRIPTION	DATE	APPROVED
1	Issue for Review	11/07/2023	AM
2	Issue for Construction	11/07/2023	AM

- Composite Chest:
 -70H X 42W X 32D
 -Right Swing
 -TL-30
- Color:
 -Black
- Lock(s):
 -1: Prep for and Install Dealer Supplied LaGard 39E
- Alarm Options:
 - Alarm Holes
 - Timeclock
 - 3 Movement - 144 HR UL Listed
 - Heat Sensor and Door Contact
 - Seismic Detector
- Safe Options:
 - DoorStop
 - Infernal Hinge Stop
 - Anchor Holes
 - 2 in the Front
- Depository Head:
 - 80/C UL Listed Night Depository Head
 - Secure Housing (Bolt On)
 - 24 Additional Head Keys
 - Electronic Fire Chute Closure Device
 - Covert Camera Kit
 - Chute Closer Retainer Kit (HS-SCD-CCR)
 Est. Weight of Unit: 4410 LBS

- 9 - Decorative Number Plate(s)
 9 - Chrome Pull Knob(s)
 1 - 8570P Currency Drawer(s)
 6 - Single Nose Lock(s)
 -1A 2A 3A 4A 5A 6A
- 4 - Prep for and Install Dealer Supplied LaGard 39E
- 7A 1B 2B 8L
 1 - Adjustable Shelf in 1B
 1 - Adjustable Shelf in 2B
- *If Utilizing Adjustable Shelf Height Limit Should Not Exceed 60.85"

THESE DRAWINGS AND PLANS, ANY REPRODUCTION THEREOF, AND ANY CAST OR ELECTRONIC FILE OF THESE DRAWINGS AND PLANS HEREINAFTER ("PLANS") ARE THE SOLE AND EXCLUSIVE, PROPRIETARY PROPERTY OF BDG ARCHITECTS AND MAY NOT BE REPRODUCED, PUBLISHED, ACQUIRED OR USED IN ANY WAY WITHOUT THE EXPRESS WRITTEN PERMISSION OF BDG ARCHITECTS. USE OF THESE PLANS FOR CONSTRUCTION SHALL BE CONSIDERED ACCEPTANCE OF THE TERMS CONTAINED HEREIN AND THE WRITTEN APPROVAL OF BDG ARCHITECTS. ANY CHANGES TO THESE PLANS, REGARDLESS OF HOW MINOR, WITHOUT THE EXPRESS WRITTEN APPROVAL OF BDG ARCHITECTS, MAY CONSTITUTE A BREACH OF THESE PLANS AND ANY CHANGE IN THE SCOPE, SEQUENCE OR ORDER OF THESE PLANS FOR ANY REASON, BY ANY PERSON OTHER THAN BDG ARCHITECTS SHALL AUTOMATICALLY VOID ANY REPRESENTED OBLIGATIONS BDG ARCHITECTS MAY HAVE ON THE PROJECT, AND RESULT IN THE FULL AND COMPLETE RELEASE OF BDG ARCHITECTS FROM ANY LIABILITY, CLAIMS OR DAMAGES INCLUDING ERRORS AND OMISSIONS ARISING OUT OF OR RELATED TO THE PLANS. ANY DISCREPANCIES OR CONFLICTS IN THE PLANS SHALL BE REFERRED IMMEDIATELY TO BDG ARCHITECTS FOR CLARIFICATION PRIOR TO COMMENCING WITH THE WORK. FAILURE TO REFER DISCREPANCIES OR CONFLICTS TO BDG ARCHITECTS PRIOR TO PERFORMING WORK SHALL RESULT IN THE WAIVER OF ANY CLAIMS OR DAMAGES ASSOCIATED WITH THE DISCREPANCIES OR CONFLICTS. THE CONTRACTOR IS RESPONSIBLE FOR THE COORDINATION, SCHEDULING AND CONFORMANCE OF ITS WORK AND ALL WORK PERFORMED BY SUBCONTRACTORS OR OTHER TRADES WITH THE DESIGN DOCUMENTS.



400 N Ashley Drive,
 Suite, 400
 Tampa, FL 33602

P: 813 - 323 - 9233
 Lic. #: AA - 0003590
 W: www.bdgflp.com



FIFTH THIRD
 ORANGE BLOSSOM

NWC OIL WELL ROAD & BIG
 CORKSCREW DRIVE
 NAPLES, FLORIDA 34120





THESE DRAWINGS AND PLANS, ANY REPRODUCTION THEREOF, AND ANY CAST OR ELECTRONIC FILE OF THESE DRAWINGS AND PLANS HEREINAFTER ("PLANS") ARE THE SOLE AND EXCLUSIVE, PROPRIETARY PROPERTY OF BDG ARCHITECTS AND MAY NOT BE REPRODUCED, PUBLISHED, ACQUIRED OR USED IN ANY WAY WITHOUT THE EXPRESS WRITTEN PERMISSION OF BDG ARCHITECTS. USE OF THESE PLANS FOR CONSTRUCTION SHALL BE CONSIDERED ACCEPTANCE OF THE TERMS CONTAINED HEREIN AND THE WRITTEN APPROVAL OF BDG ARCHITECTS. ANY CHANGES TO THESE PLANS, REGARDLESS OF HOW MINOR, WITHOUT THE EXPRESS WRITTEN APPROVAL OF BDG ARCHITECTS, MAY CONSTITUTE A BREACH OF THESE PLANS AND ANY CHANGE IN THE SCOPE, SEQUENCE OR ORDER OF THESE PLANS FOR ANY REASON, BY ANY PERSON OTHER THAN BDG ARCHITECTS SHALL AUTOMATICALLY VOID ANY REPRESENTED OBLIGATIONS BDG ARCHITECTS MAY HAVE ON THE PROJECT, AND RESULT IN THE FULL AND COMPLETE RELEASE OF BDG ARCHITECTS FROM ANY LIABILITY, CLAIMS OR DAMAGES INCLUDING ERRORS AND OMISSIONS ARISING OUT OF OR RELATED TO THE PLANS. ANY DISCREPANCIES OR CONFLICTS IN THE PLANS SHALL BE REFERRED IMMEDIATELY TO BDG ARCHITECTS FOR CLARIFICATION PRIOR TO COMMENCING WITH THE WORK. FAILURE TO REFER DISCREPANCIES OR CONFLICTS TO BDG ARCHITECTS PRIOR TO PERFORMING WORK SHALL RESULT IN THE WAIVER OF ANY CLAIMS OR DAMAGES ASSOCIATED WITH THE DISCREPANCIES OR CONFLICTS. THE CONTRACTOR IS RESPONSIBLE FOR THE COORDINATION, SCHEDULING AND CONFORMANCE OF ITS WORK AND ALL WORK PERFORMED BY SUBCONTRACTORS OR OTHER TRADES WITH THE DESIGN DOCUMENTS.

ISSUE	BY	DATE	DESCRIPTION
-	LG	08/27/24	PERMIT SET

PROJECT INFORMATION BLOCK
 JOB # 230646
 DATE: 08/27/24
 DRAWN BY: LG
 CHECKED BY: MC

SHEET TITLE
 BANK EQUIPMENT CUT SHEETS

SHEET NUMBER
 A-403

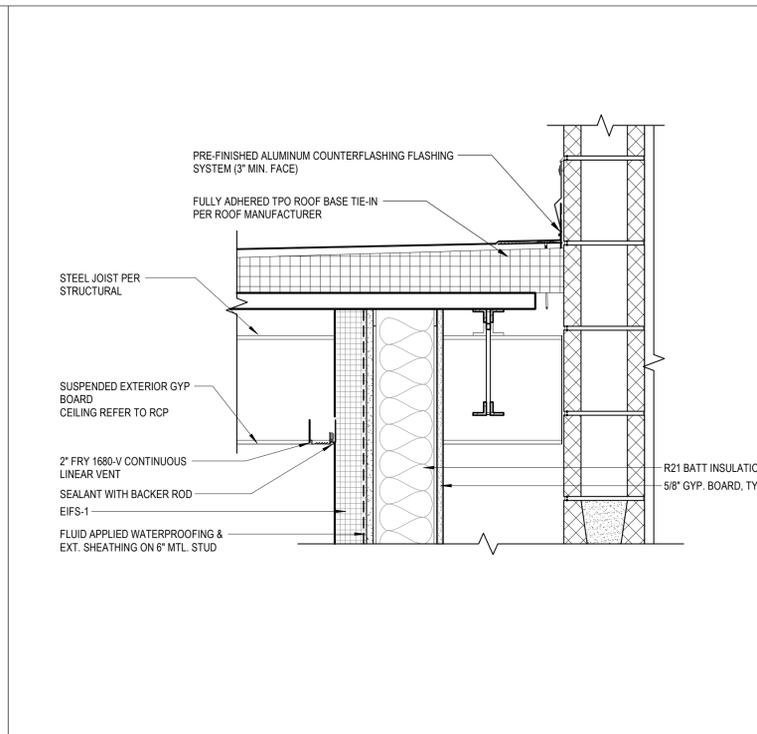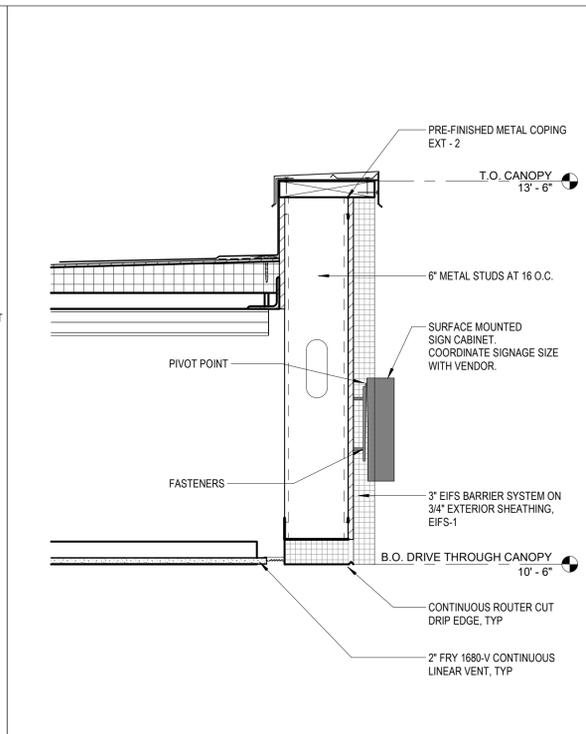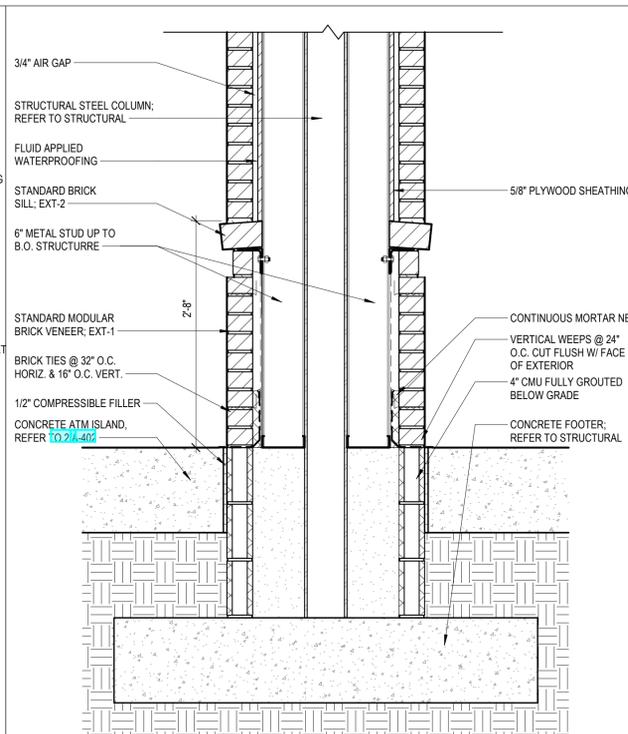
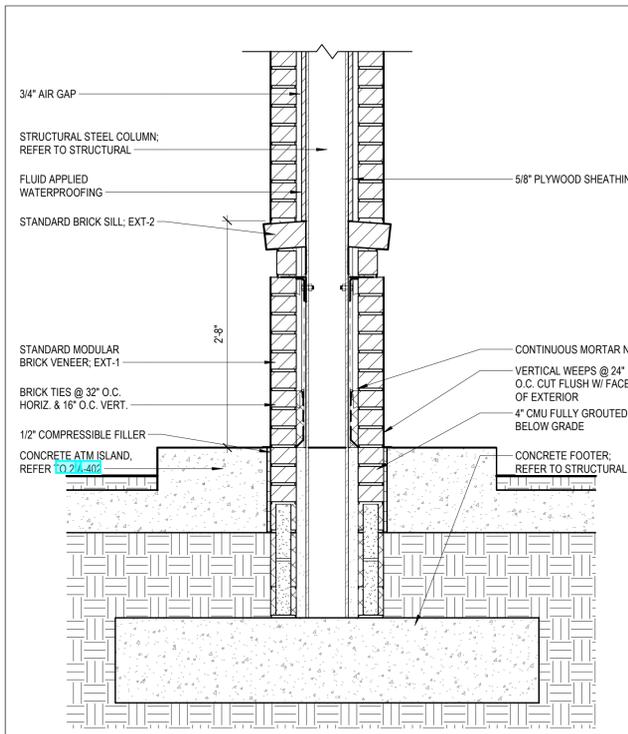


SECTION DETAIL @ BASE 1' = 1'-0" 6

SECTION DETAIL @ BASE 1' = 1'-0" 5

CANOPY EDGE AT DRIVE-THRU 1 1/2" = 1'-0" 4

DETAIL AT DRIVE THRU SOFFIT 1 1/2" = 1'-0" 3

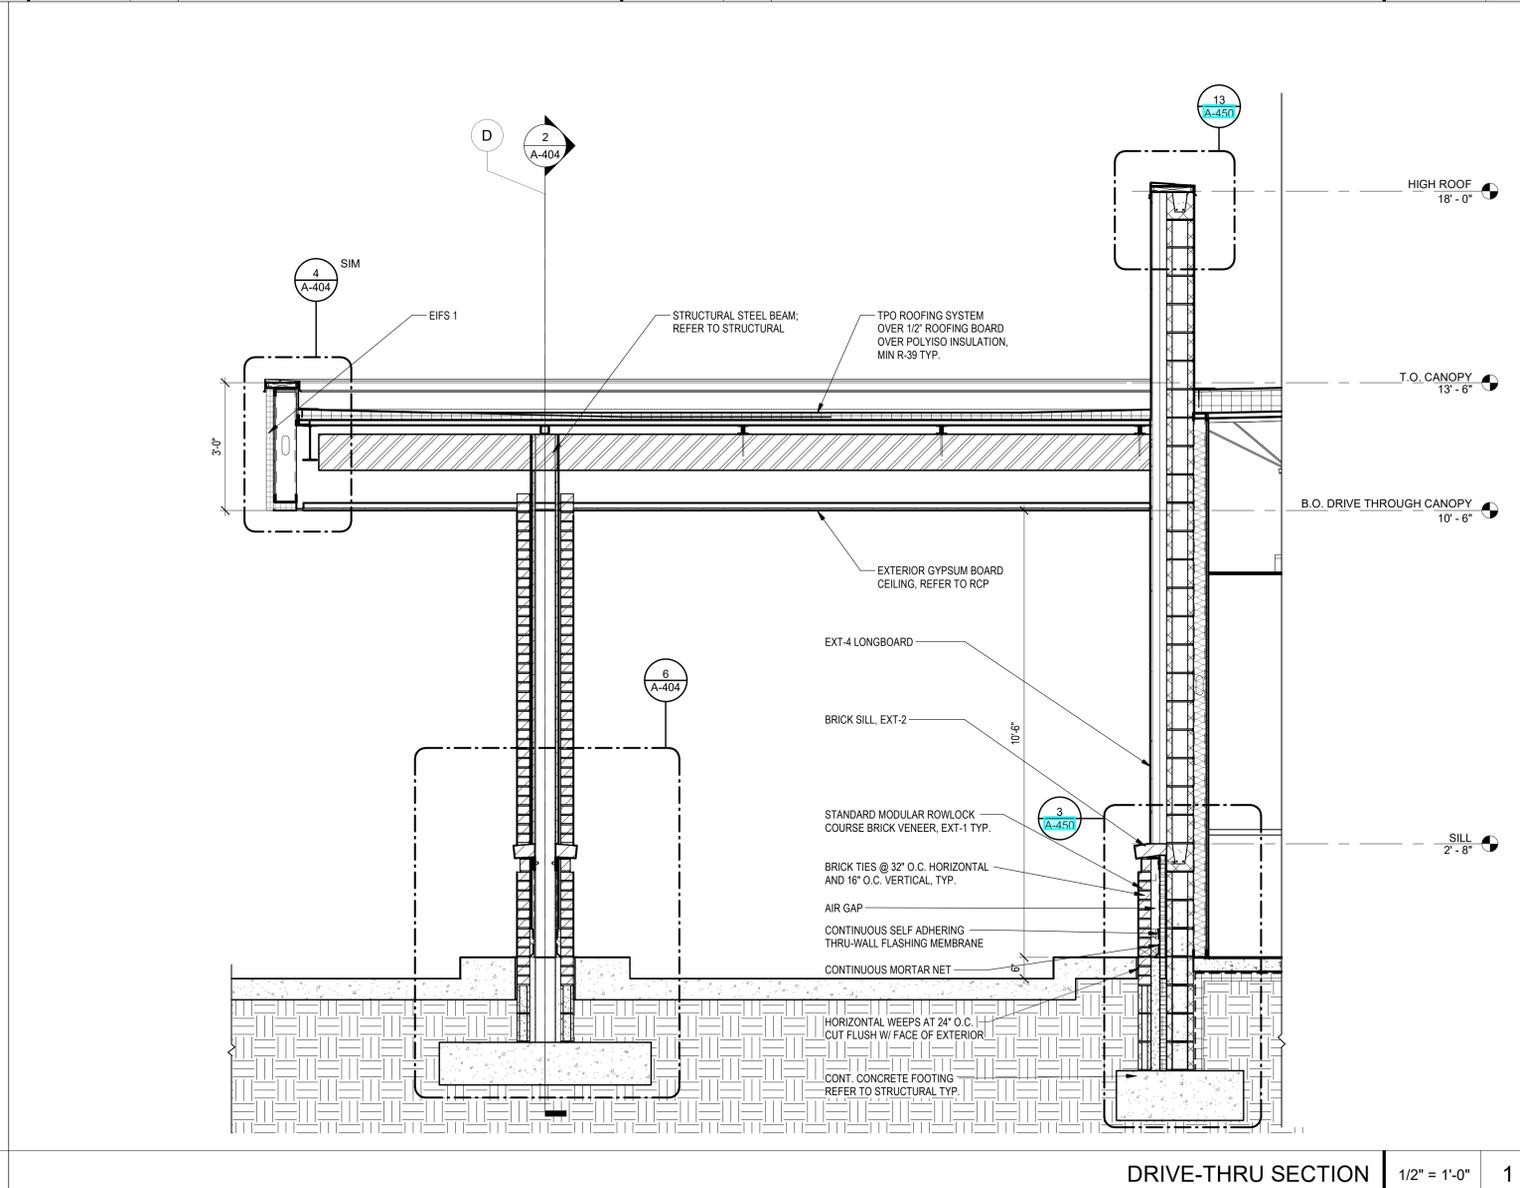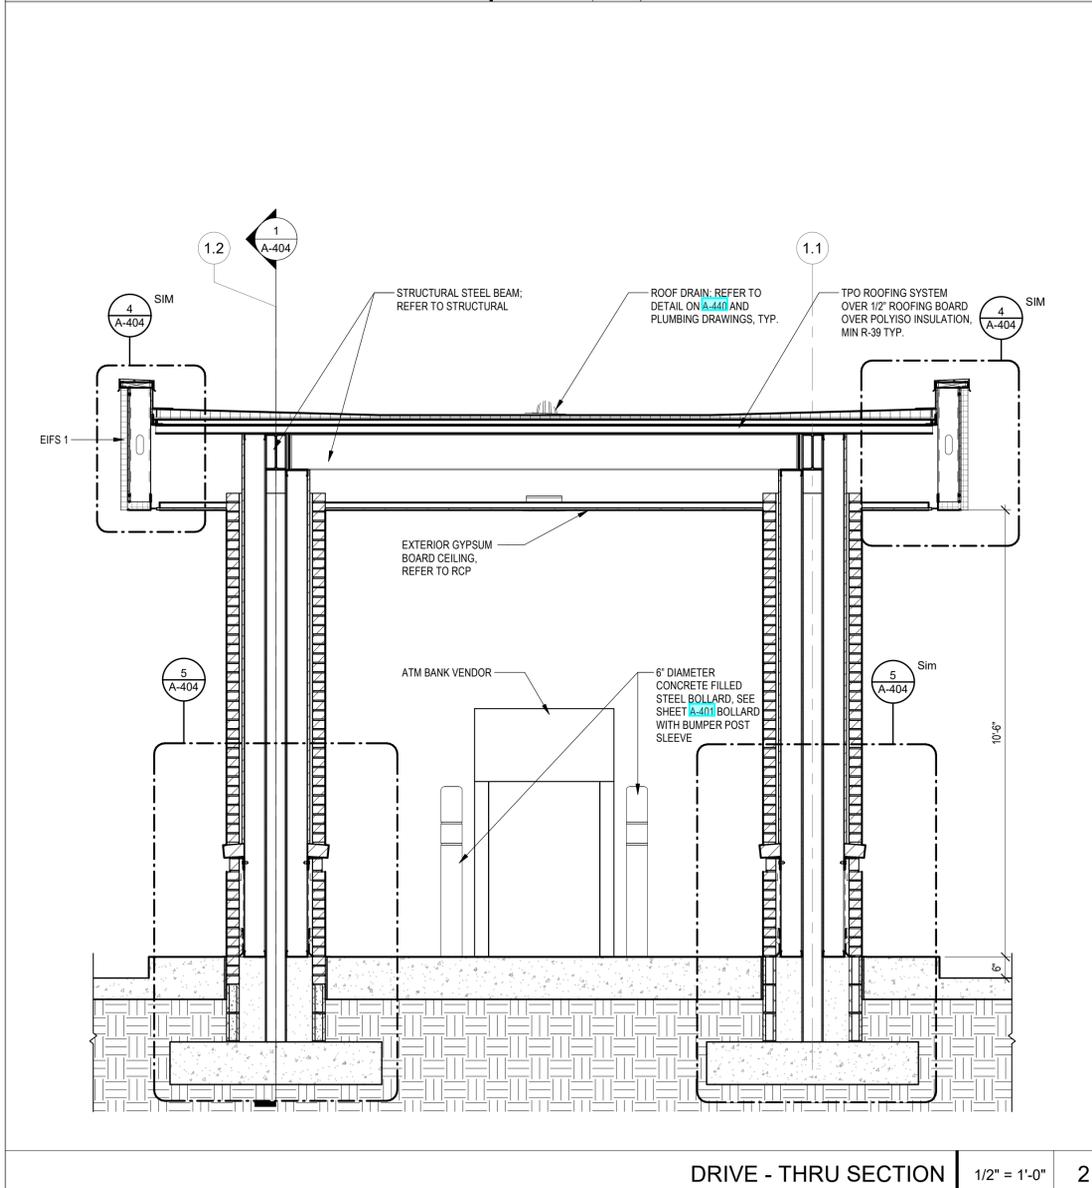

DRIVE - THRU SECTION 1/2" = 1'-0" 2

DRIVE-THRU SECTION 1/2" = 1'-0" 1

THESE DRAWINGS AND PLANS, ANY REPRODUCTION THEREOF, AND ANY CAD OR ELECTRONIC FILE OF THESE DRAWINGS AND PLANS HEREINAFTER ("PLANS") ARE THE SOLE AND EXCLUSIVE PROPERTY OF BDG ARCHITECTS AND MAY NOT BE REPRODUCED, PUBLISHED, INCORPORATED OR USED IN ANY WAY WITHOUT THE EXPRESS WRITTEN PERMISSION OF BDG ARCHITECTS. USE OF THESE PLANS FOR CONSTRUCTION SHALL BE CONSIDERED ACCEPTANCE OF THE TERMS CONTAINED HEREIN AND THE WRITTEN APPROVAL OF BDG ARCHITECTS. ANY CHANGES TO THESE PLANS, REGARDLESS OF HOW MADE, WITHOUT THE EXPRESS WRITTEN APPROVAL OF BDG ARCHITECTS, MAY CONSTITUTE CONSTRUCTION EXECUTED FROM THESE PLANS WITHOUT THE EXPRESS WRITTEN APPROVAL OF BDG ARCHITECTS OR ANY REASON BY ANY PERSON OTHER THAN BDG ARCHITECTS SHALL AUTOMATICALLY VOID ANY REPRESENTED OBLIGATIONS. BDG ARCHITECTS MAY HAVE ON THE PROJECT, AND RESULT IN THE FULL AND COMPLETE RELEASE OF BDG ARCHITECTS FROM ANY LIABILITY, CLAIMS OR DAMAGES INCLUDING ERRORS AND OMISSIONS ARISING OUT OF OR RELATED TO THESE PLANS. ANY DISCREPANCIES OR CONFLICTS IN THESE PLANS SHALL BE REFERRED IMMEDIATELY TO BDG ARCHITECTS FOR CLARIFICATION. BDG ARCHITECTS SHALL BE RESPONSIBLE FOR THE COORDINATION, SCHEDULING AND CONFORMANCE OF ITS WORK AND ALL WORK PERFORMED BY SUBCONTRACTORS OR OTHER TRADES WITH THE DESIGN DOCUMENTS.

SEAL

ISSUE	BY	DATE	DESCRIPTION
-	LG	08/27/24	PERMIT SET


PROJECT INFORMATION BLOCK

JOB #	230646
DATE:	08/27/24
DRAWN BY:	LG
CHECKED BY:	MC

SHEET TITLE


DRIVE-THRU DETAILS

SHEET NUMBER

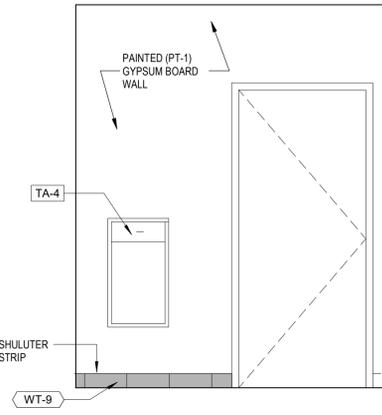


SEE 1/A-410 FOR TYPICAL MOUNTING HEIGHTS FOR TOILET ACCESSORIES

RESTROOM ELEVATION - A 1/2" = 1'-0" 6

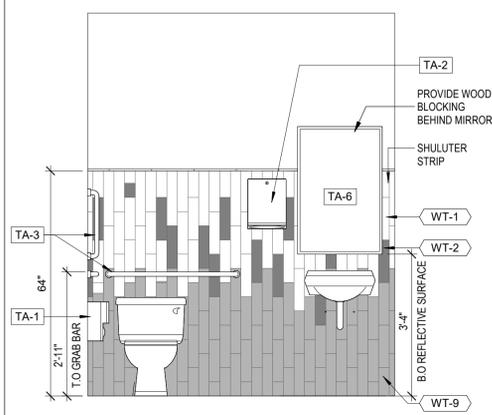


SEE 1/A-410 FOR TYPICAL MOUNTING HEIGHTS FOR TOILET ACCESSORIES

RESTROOM ELEVATION - B 1/2" = 1'-0" 5

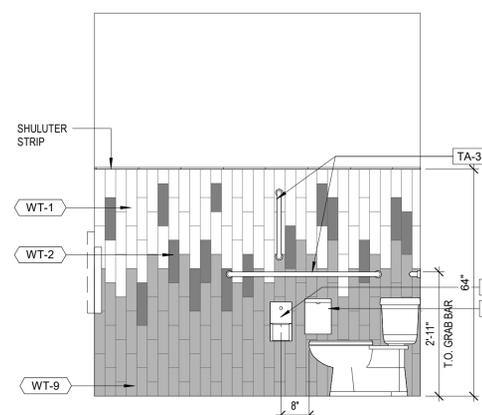

SEE 1/A-410 FOR TYPICAL MOUNTING HEIGHTS FOR TOILET ACCESSORIES

RESTROOM ELEVATION - C 1/2" = 1'-0" 4

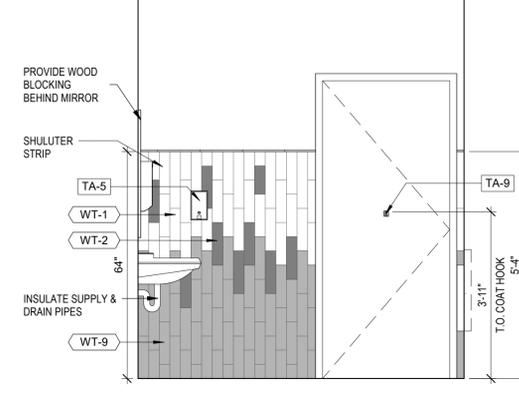

SEE 1/A-410 FOR TYPICAL MOUNTING HEIGHTS FOR TOILET ACCESSORIES

RESTROOM ELEVATION - D 1/2" = 1'-0" 3

GENERAL NOTES - ENLARGED RESTROOM PLAN

TOILET ACCESSORY SCHEDULE

ITEM NO	DESCRIPTION	MODEL
TA-1	TOILET TISSUE DISPENSER	OWNER VENDOR PROVIDED GC INSTALLED
TA-2	PAPER TOWEL DISPENSER	OWNER VENDOR PROVIDED GC INSTALLED
TA-3	GRAB BARS	BRADLEY 1-1/4" STAINLESS STEEL GRAB BAR W/ CONCEALED MOUNTING
TA-4	WASTE RECEPTACLE	BOBRICK B-3644 RECESSED WASTE RECEPTACLE (FOR 4" WALLS)
TA-5	SOAP DISPENSER	OWNER VENDOR PROVIDED GC INSTALLED
TA-6	MIRROR	BOBRICK B-290 GLASS MIRROR WITH STAINLESS STEEL ANGLE FRAME
TA-8	SANITARY NAPKIN DISPOSAL	BOBRICK B-270 SURFACE MOUNTED SANITARY NAPKIN DISPOSAL
TA-9	COAT HOOK	BRADLEY 9114

NOTE: GC TO ORDER TA-01, TA-02, TA-05 USING THE LINK BELOW


Link: <https://app.smartsheet.com/b/form/d7330a3854794f519c389721265979be>



400 N Ashley Drive, Suite 400 Tampa, FL 33602
P: 813 - 323 - 9233 Lic. #: AA - 0003590 W: www.bdgflp.com




FIFTH THIRD
ORANGE BLOSSOM
NWC OIL WELL ROAD & BIG CORKSCREW DRIVE
NAPLES, FLORIDA 34120

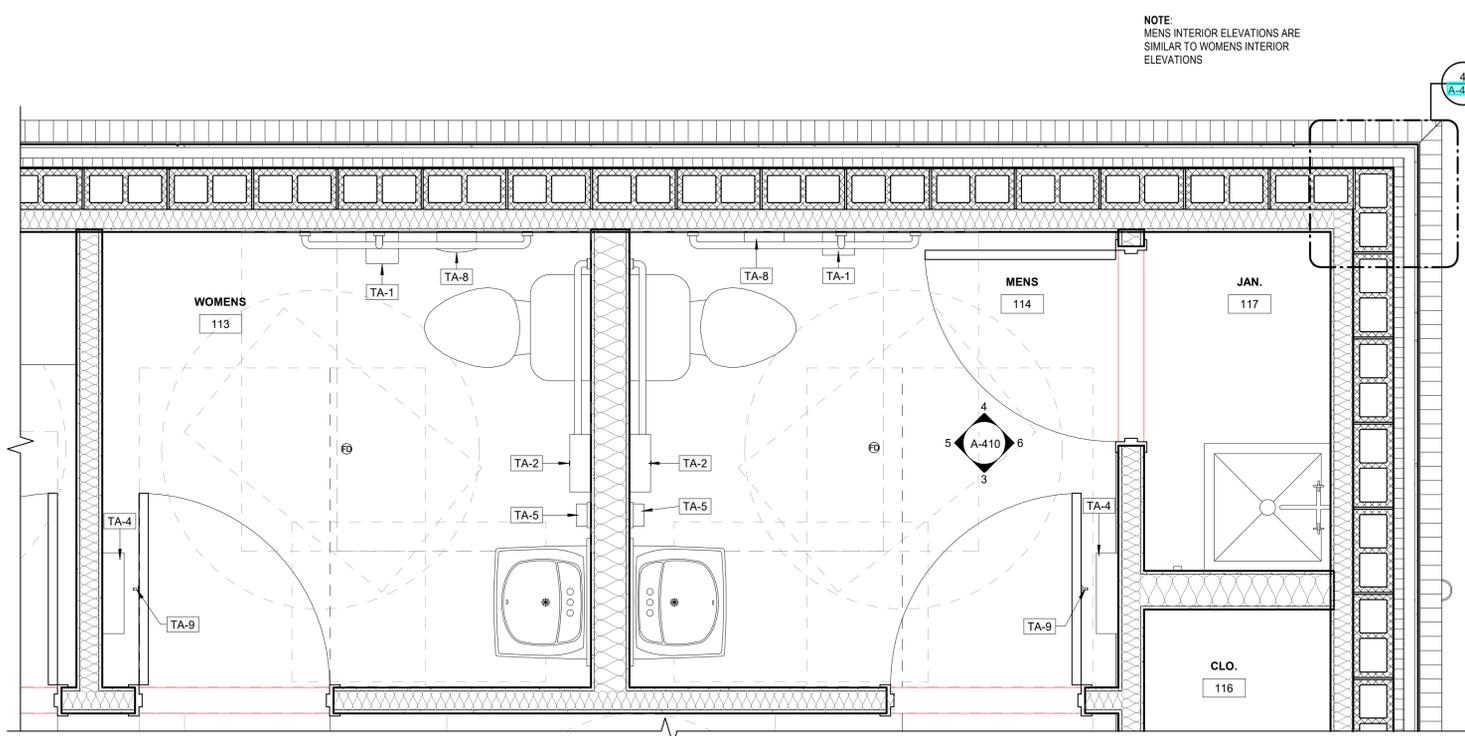


NOTE: MENS INTERIOR ELEVATIONS ARE SIMILAR TO WOMENS INTERIOR ELEVATIONS

4 A-410

- 1.5/8" HIGH BY 1/32" RAISED LETTERING (UNLESS NOTED OTHERWISE)
- GRADE 2 BRAILLE POSITIONED DIRECTLY BELOW TEXT, AND SHALL BE SEPARATED 3/8" MIN FROM ANY OTHER TACTILE CHARACTERS AND 3/8" MIN FROM RAISED BORDERS.
- 1/32" RAISED PICTOGRAM WITH 70% CONTRASTING BETWEEN BACKGROUND AND TEXT. FINISH TO BE EGGSHELL
- COLOR TO BE BLUE BACKGROUND WITH WHITE LETTERS
- SEE ELEVATION FOR MOUNTING INFORMATION

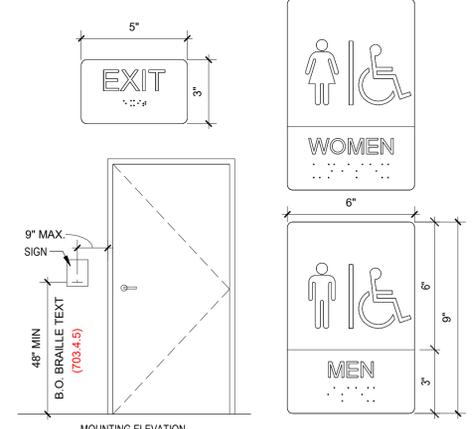

ENLARGED RESTROOM PLAN 3/4" = 1'-0" 2

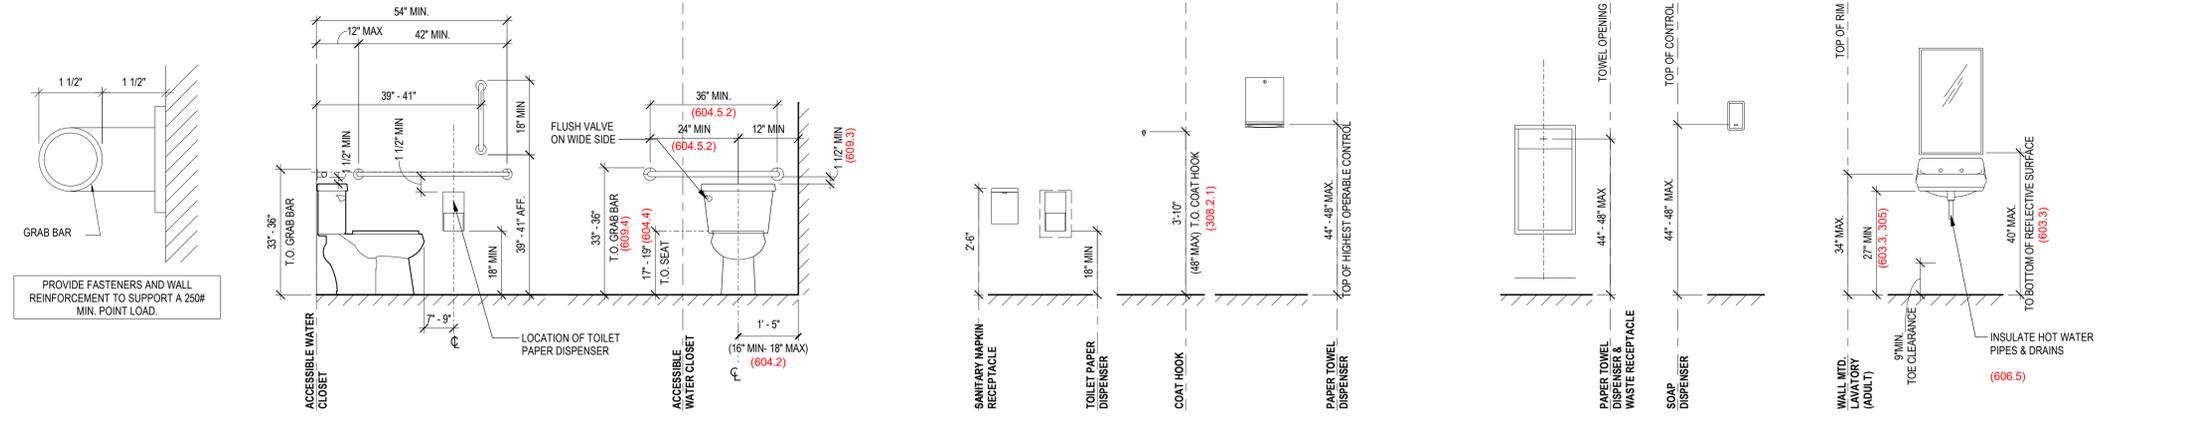

ADA MOUNTING HEIGHTS & CLEARANCES 1/2" = 1'-0" 1

THESE DRAWINGS AND PLANS, ANY REPRODUCTION THEREOF, AND ANY CAD OR ELECTRONIC FILE OF THESE DRAWINGS AND PLANS HEREAFTER ("PLANS") ARE THE SOLE AND EXCLUSIVE, PROPRIETARY PROPERTY OF BDG ARCHITECTS AND MAY NOT BE REPRODUCED, PUBLISHED, INCORPORATED OR USED IN ANY MANNER WITHOUT THE EXPRESS WRITTEN PERMISSION OF BDG ARCHITECTS. USE OF THESE PLANS FOR CONSTRUCTION SHALL BE CONSIDERED ACCEPTANCE OF THE TERMS CONTAINED HEREIN AND THE USER SHALL BE RESPONSIBLE FOR OBTAINING ALL NECESSARY PERMITS AND APPROVALS FROM ALL APPLICABLE AGENCIES AND AUTHORITIES. BDG ARCHITECTS SHALL NOT BE RESPONSIBLE FOR ANY DAMAGES, INCLUDING ERRORS AND OMISSIONS ARISING OUT OF OR RELATED TO THE PLANS, ANY DISCREPANCIES OR CONFLICTS IN THESE PLANS WITHOUT THE EXPRESS WRITTEN APPROVAL OF BDG ARCHITECTS OR ANY CHANGE IN THE SCOPE, SERIAL OR REVISION OF THESE PLANS FOR ANY REASON. BY ANY PERSON OTHER THAN BDG ARCHITECTS SHALL AUTOMATICALLY HOLD ANY DESIGNATED ORGANIZATION, BDG ARCHITECTS MAY HAVE ON THE PROJECT, AND RESULT IN THE FULL AND COMPLETE RELEASE OF BDG ARCHITECTS FROM ANY LIABILITY, CLAIMS OR DAMAGES INCLUDING ERRORS AND OMISSIONS ARISING OUT OF OR RELATED TO THE PLANS. ANY DISCREPANCIES OR CONFLICTS IN THESE PLANS SHALL BE REFERRED IMMEDIATELY TO BDG ARCHITECTS FOR CLARIFICATION PRIOR TO COMMENCING WITH THE WORK. FAILURE TO RECTIFY DISCREPANCIES OR CONFLICTS TO BDG ARCHITECTS PRIOR TO COMMENCING WORK SHALL RESULT IN THE WAIVER OF ANY CLAIMS OR DAMAGES ASSOCIATED WITH THE DISCREPANCIES OR CONFLICTS. THE CONTRACTOR IS RESPONSIBLE FOR THE COORDINATION, SCHEDULING AND CONFORMANCE OF ITS WORK AND ALL WORK PERFORMED BY SUBCONTRACTORS OR OTHER TRADES WITH THE DESIGN DOCUMENTS.

SEAL


ISSUE	BY	DATE	DESCRIPTION
-	LG	08/27/24	PERMIT SET

PROJECT INFORMATION BLOCK


JOB #	230646
DATE:	08/27/24
DRAWN BY:	LG
CHECKED BY:	MC

SHEET TITLE
ENLARGED RESTROOM PLANS, ELEVATIONS, & DETAILS
SHEET NUMBER


A-410

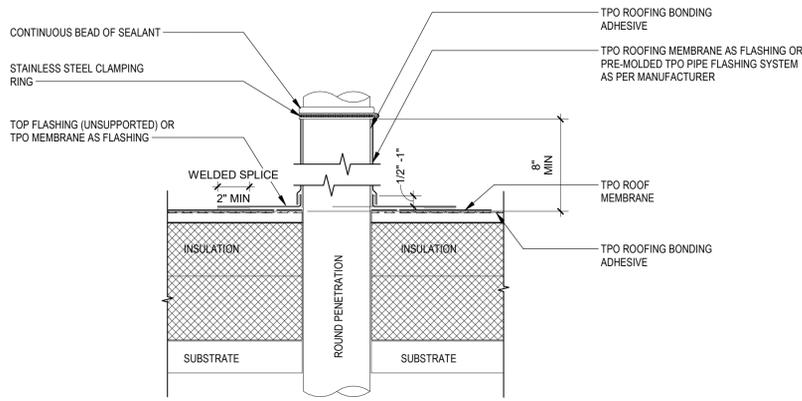



ROOF PENETRATION FLASHING DETAIL 3" = 1'-0" 8

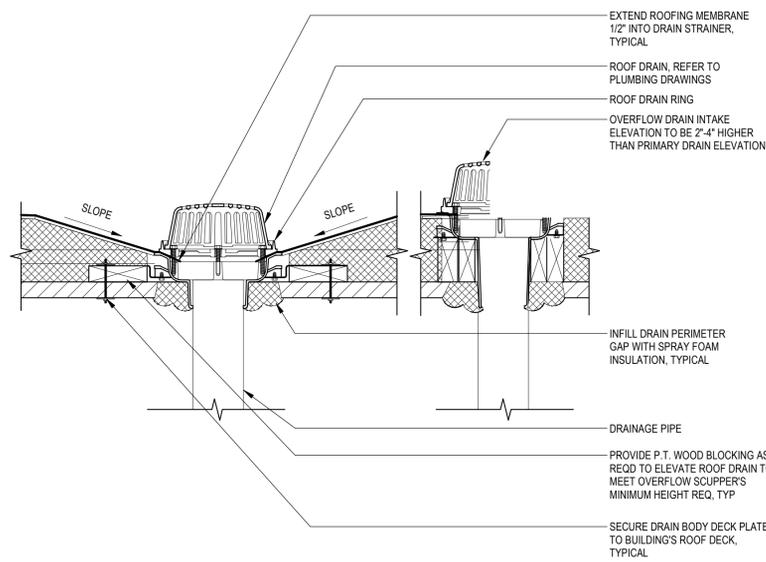


ROOF DRAIN DETAIL 1 1/2" = 1'-0" 6

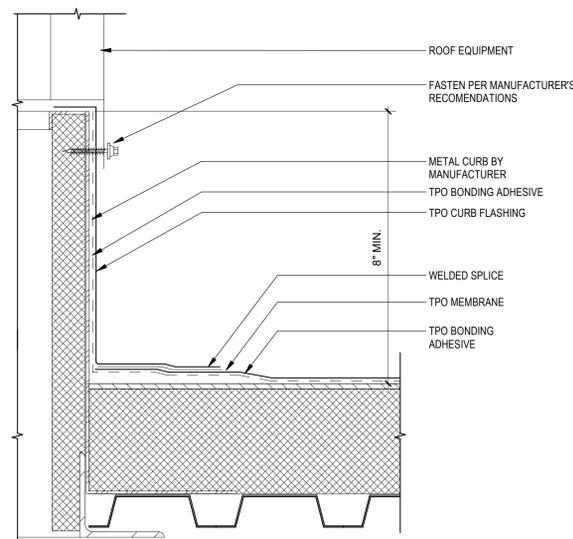


ROOF CURB DETAIL 3" = 1'-0" 3

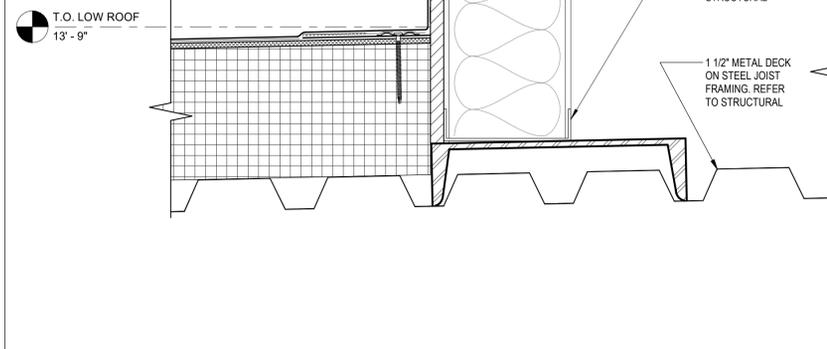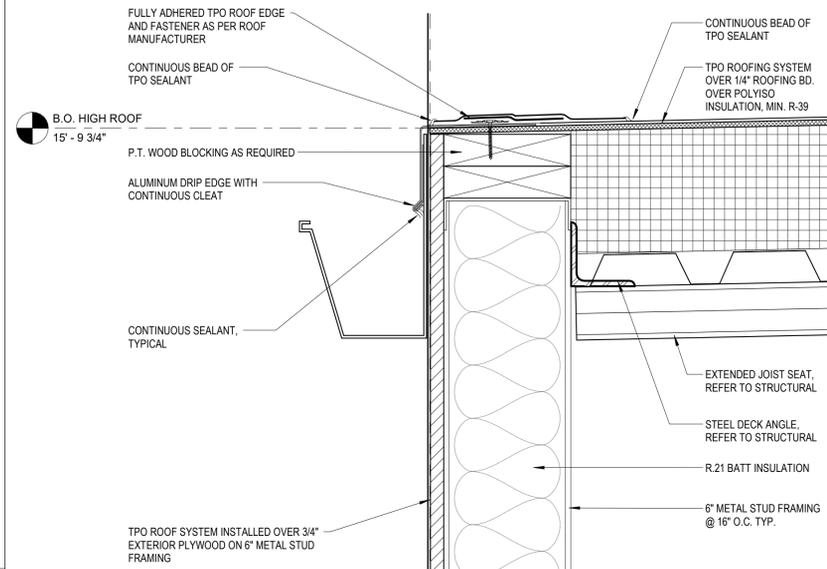


Drafting 29 3" = 1'-0" 5

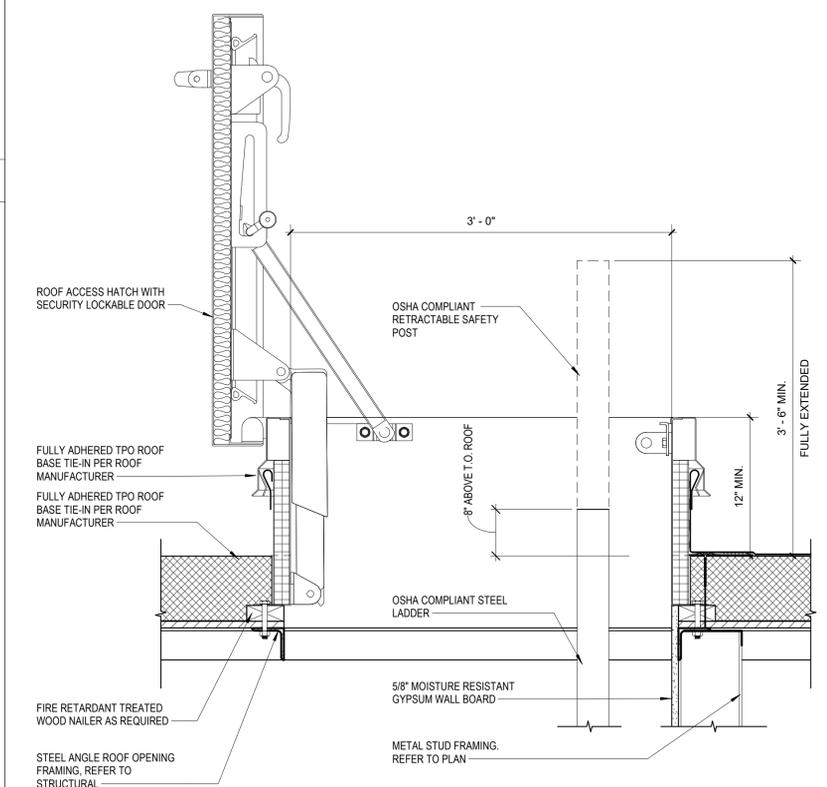


ROOF CURB DETAIL 1 1/2" = 1'-0" 2

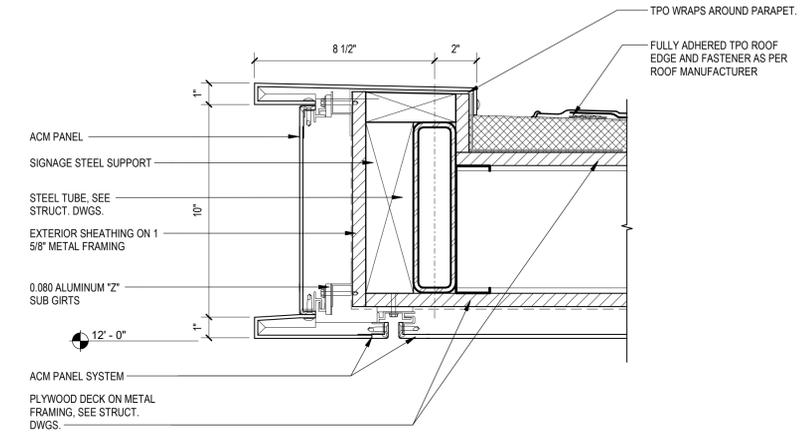

DETAIL AT CANOPY EDGE / SIGNAGE SUPPORT 3" = 1'-0" 7

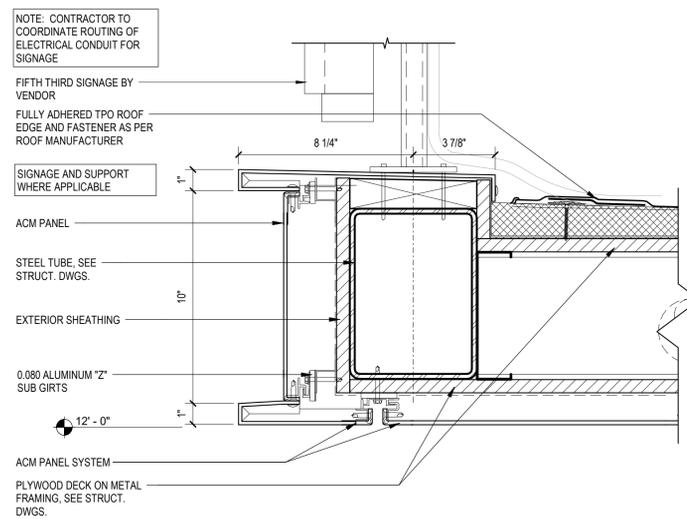

DETAIL CANOPY - SIGNAGE 3" = 1'-0" 4

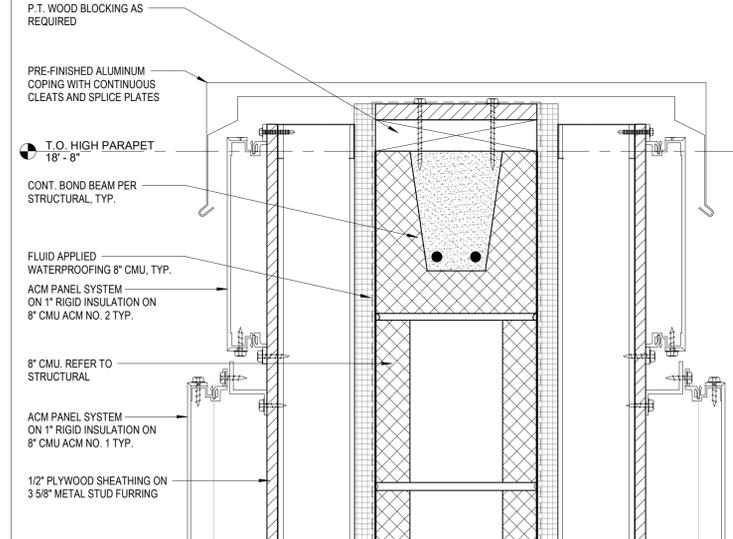

COPING DETAIL 3" = 1'-0" 1

THESE DRAWINGS AND PLANS, ANY REPRODUCTION THEREOF, AND ANY CAD OR ELECTRONIC FILE OF THESE DRAWINGS AND PLANS HEREINAFTER ("PLANS") ARE THE SOLE AND EXCLUSIVE PROPERTY OF BDG ARCHITECTS AND MAY NOT BE REPRODUCED, PUBLISHED, INCORPORATED OR USED IN ANY WAY WITHOUT THE EXPRESS WRITTEN PERMISSION OF BDG ARCHITECTS. USE OF THESE PLANS FOR CONSTRUCTION SHALL BE CONSIDERED ACCEPTANCE OF THE TERMS CONTAINED HEREIN AND THE SURETY AND CONTRACTIBILITY OF THE PLANS. THE PLANS SHALL NOT BE LOANED OR MODIFIED FOR ANY PURPOSE WITHOUT THE EXPRESS WRITTEN APPROVAL OF BDG ARCHITECTS. ANY CHANGES TO THESE PLANS, REGARDLESS OF HOW MINOR, WITHOUT THE EXPRESS WRITTEN APPROVAL OF BDG ARCHITECTS, MAY CONSTITUTE NEGLIGENCE FROM THESE PLANS WITHOUT THE EXPRESS WRITTEN APPROVAL OF BDG ARCHITECTS OR ANY CHANGE IN THE SCOPE, SERIAL OR HISTORY OF THESE PLANS FOR ANY REASON BY ANY PERSON OTHER THAN BDG ARCHITECTS SHALL AUTOMATICALLY VOID ANY DESIGNATED OBLIGATIONS BDG ARCHITECTS MAY HAVE ON THE PROJECT, AND RESULT IN THE FULL AND COMPLETE RELEASE OF BDG ARCHITECTS FROM ANY LIMITS, CLAIMS OR DAMAGES INCLUDING ERRORS AND OMISSIONS ARISING OUT OF OR RELATED TO THE PLANS, ANY DISCREPANCIES OR CONFLICTS IN THESE PLANS SHALL BE REFERRED IMMEDIATELY TO BDG ARCHITECTS FOR CLARIFICATION PRIOR TO COMMENCING WITH THE WORK. FAILURE TO REFER DISCREPANCIES OR CONFLICTS TO BDG ARCHITECTS PRIOR TO COMMENCING WORK SHALL RESULT IN THE WAIVER OF ANY CLAIMS OR DAMAGES ASSOCIATED WITH THE DISCREPANCIES OR CONFLICTS. THE CONTRACTOR IS RESPONSIBLE FOR THE COORDINATION, SCHEDULING AND CONFORMANCE OF ITS WORK AND ALL WORK PERFORMED BY SUBCONTRACTORS OR OTHER TRADES WITH THE DESIGN DOCUMENTS.

SEAL


ISSUE	BY	DATE	DESCRIPTION
-	LG	08/27/24	PERMIT SET

PROJECT INFORMATION BLOCK			
JOB #	230646		
DATE:	08/27/24		
DRAWN BY:	LG		
CHECKED BY:	MC		


SHEET TITLE

ROOF DETAILS


SHEET NUMBER

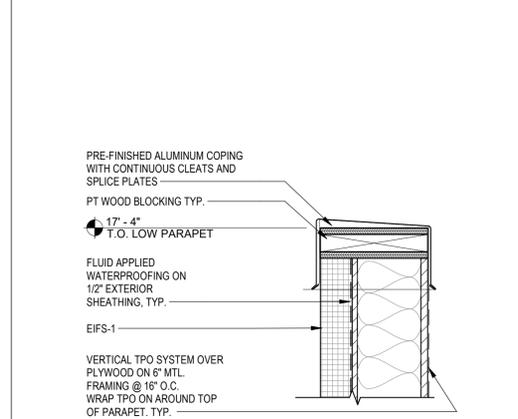


SECTION DETAIL @ COPING | 1 1/2" = 1'-0" | 15

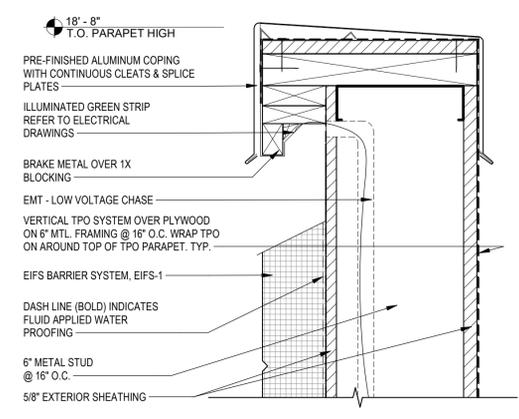


SECTION DETAIL @ COPING | 3" = 1'-0" | 14

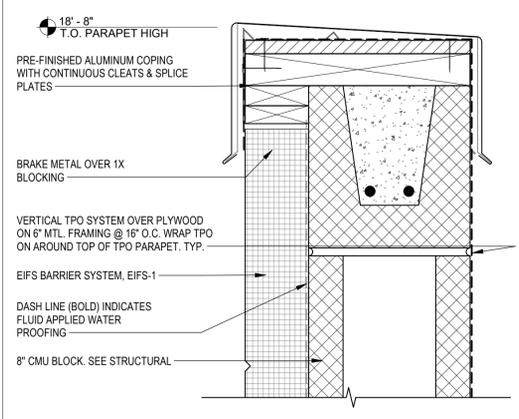


SECTION DETAIL @ COPING | 3" = 1'-0" | 13

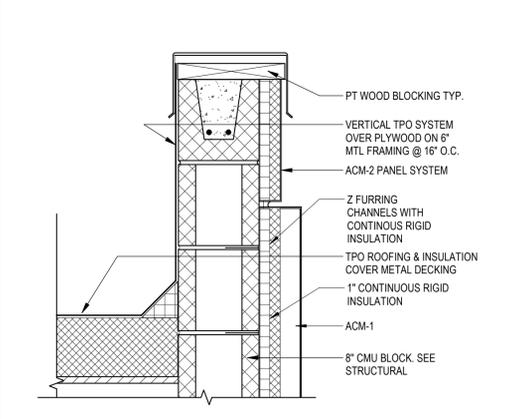


COPING DETAIL 2 @ ACM - CMU | 1 1/2" = 1'-0" | 12

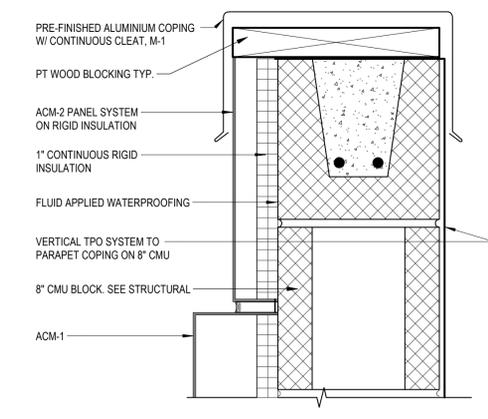


COPING DETAIL @ ACM - CMU | 3" = 1'-0" | 11

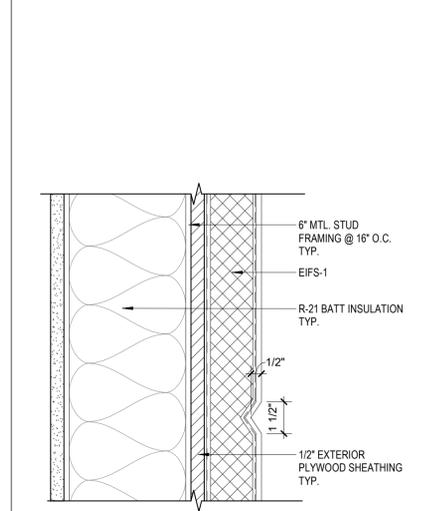


EIFS VERT. JOINT DET. | 3" = 1'-0" | 10

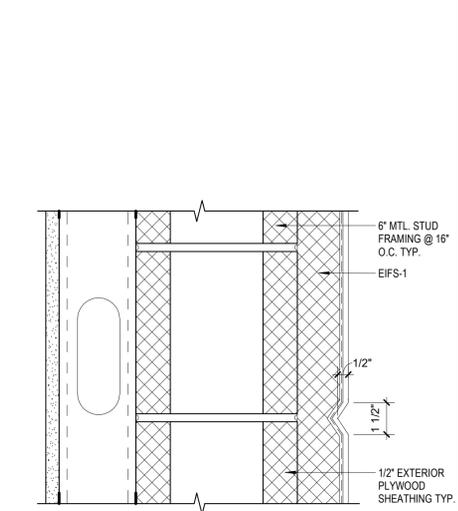


EIFS VERTICAL JOINT DET. | 3" = 1'-0" | 9

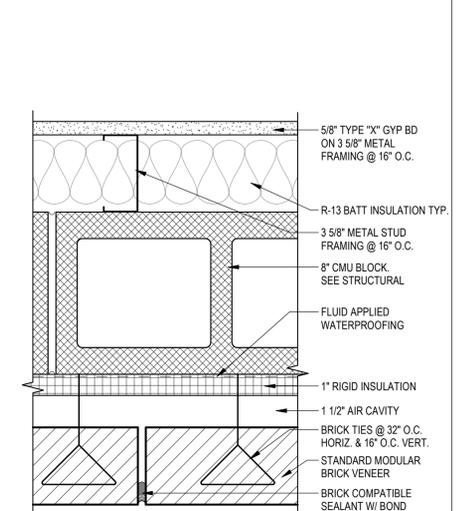


BRICK VERT. JOINT - CMU | 3" = 1'-0" | 8

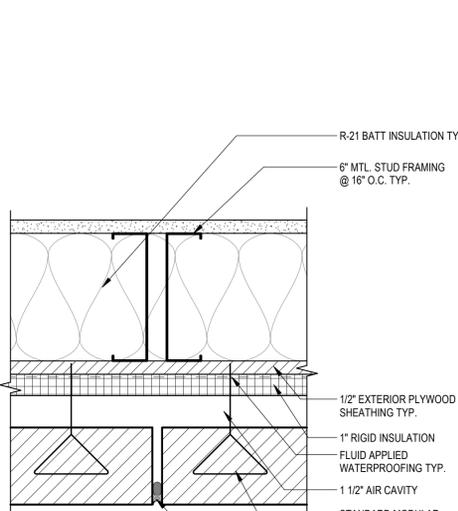


BRICK VERTICAL JOINT DET. | 3" = 1'-0" | 7

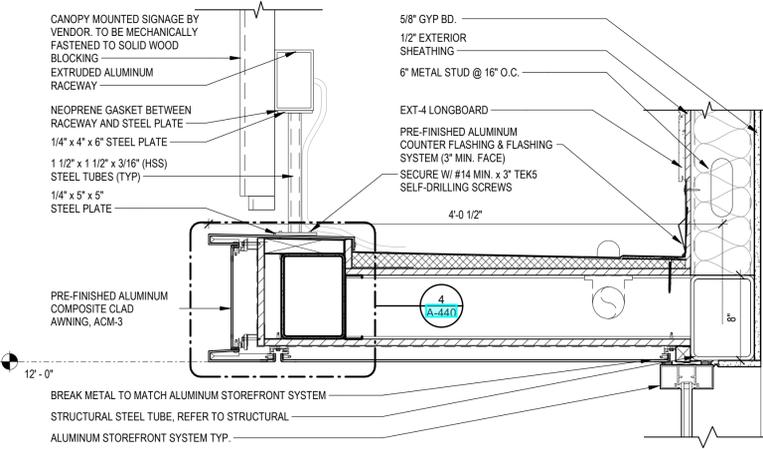


SECTION DETAIL @ CANOPY - EIFS | 1 1/2" = 1'-0" | 6

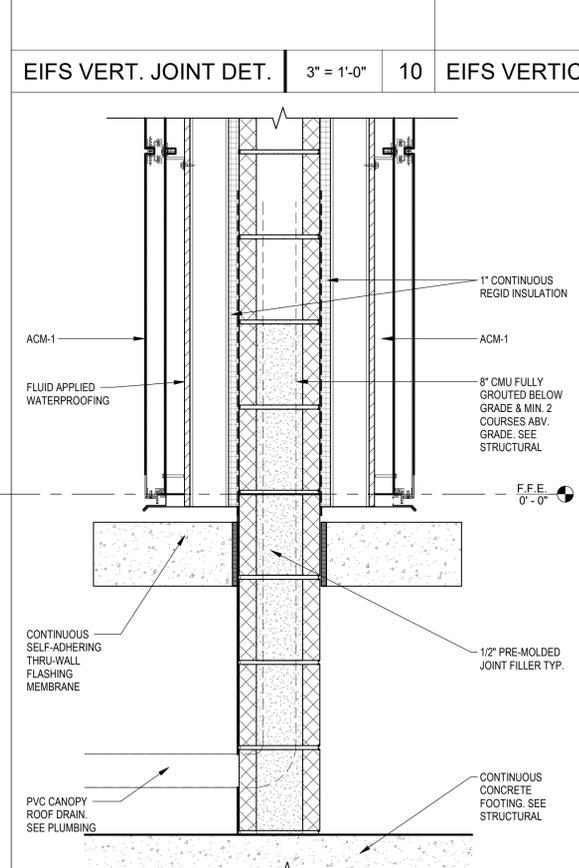


SECTION DETAIL @ WING WALL | 1 1/2" = 1'-0" | 16

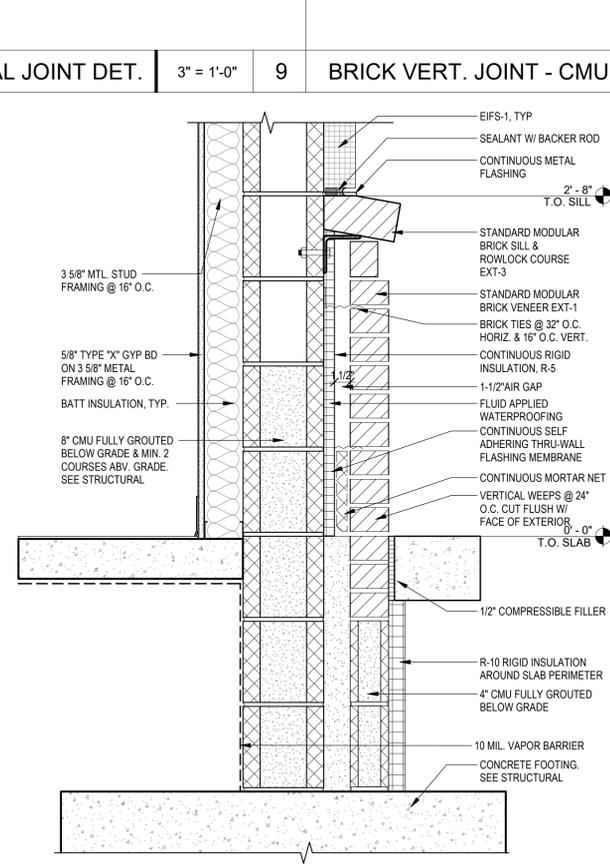


SECTION DETAIL @ BASE | 1 1/2" = 1'-0" | 3

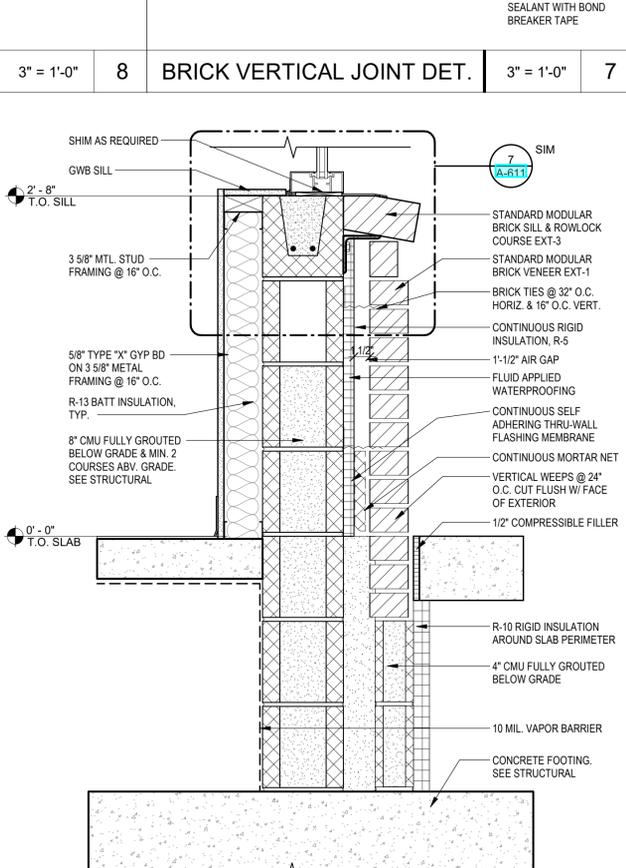

SECTION DETAIL @ BASE - CMU | 1 1/2" = 1'-0" | 2

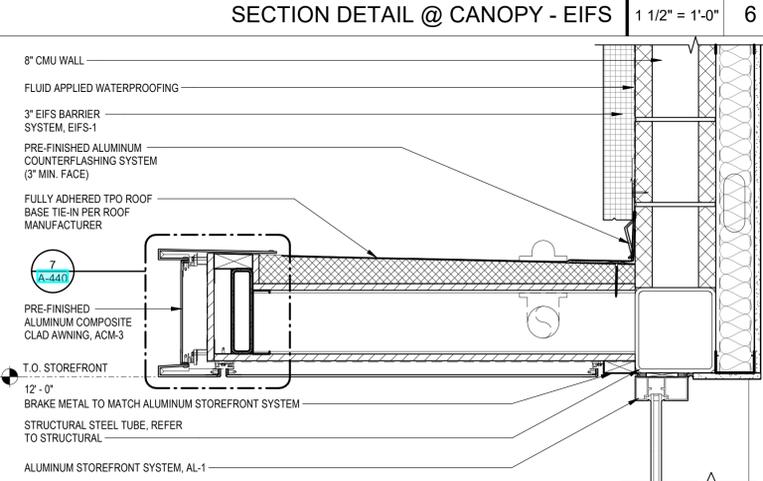

SECTION DETAL @ CANOPY - STEEL | 1 1/2" = 1'-0" | 5

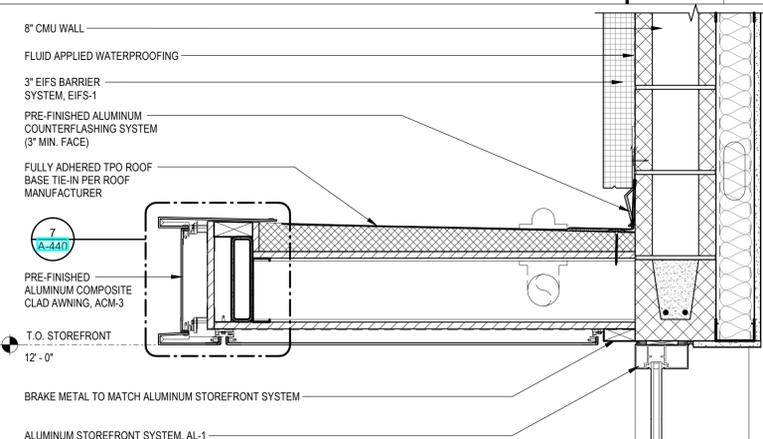

SECTION DETAL @ CANOPY - CMU | 1 1/2" = 1'-0" | 1

THESE DRAWINGS AND PLANS, ANY REPRODUCTION THEREOF, AND ANY CAD OR ELECTRONIC FILE OF THESE DRAWINGS AND PLANS HEREAFTER ("PLANS") ARE THE SOLE AND EXCLUSIVE PROPRIETARY PROPERTY OF BDG ARCHITECTS AND MAY NOT BE REPRODUCED, PUBLISHED, COPIED OR USED IN ANY MANNER WITHOUT THE EXPRESS WRITTEN PERMISSION OF BDG ARCHITECTS. USE OF THESE PLANS FOR CONSTRUCTION SHALL BE CONSIDERED ACCEPTANCE OF THE TERMS CONTAINED HEREIN AND THE USER SHALL BE RESPONSIBLE FOR OBTAINING ALL NECESSARY PERMITS, LICENSES, AND APPROVALS FROM ALL APPLICABLE AGENCIES. BDG ARCHITECTS SHALL NOT BE LIABLE FOR ANY DAMAGES, INCLUDING REASONABLE ATTORNEY'S FEES, ARISING OUT OF OR RESULTING FROM THE USE OF THESE PLANS FOR ANY REASON, WITHOUT THE EXPRESS WRITTEN APPROVAL OF BDG ARCHITECTS. ANY CHANGES TO THESE PLANS SHALL BE REFERRED IMMEDIATELY TO BDG ARCHITECTS FOR WRITTEN APPROVAL. 

SEAL

ISSUE	BY	DATE	DESCRIPTION
-	LG	08/27/24	PERMIT SET

PROJECT INFORMATION BLOCK

JOB #	230446
DATE:	08/27/24
DRAWN BY:	LG
CHECKED BY:	MC

SHEET TITLE

WALL SECTION DETAILS

SHEET NUMBER

HARDWARE SCHEDULE

SET 1.0
EXT. ALUM. STOREFRONT PAIR - ACCESS CONTROL FUNCTION - PANIC EGRESS - AUTO-DOOR

QTY	ITEM	DESCRIPTION	FINISH	MFR
2	CONTINUOUS HINGE x EPT PREP	CFM-HD1 PT	PE	SA
1	ELEC CVR EXIT DEVICE (NIGHTLATCH)	LD 55 56 AD8610 106 x LESS PULL (24V)	US32D	SA
1	ELEC CVR EXIT DEVICE (EXIT ONLY)	LD 55 56 AD8610 EO (24V)	US32D	SA
1	MORTISE CYLINDER	40 SERIES AS REQ'D	US32D	SA
1	RIM CYLINDER	34 SERIES AS REQ'D	US32D	SA
2	PERMANENT MEDECO CYLINDER	BY OWNER (INSTALLED BY CONTRACTOR; COORDINATE KEYING W/ OWNER)	24	MC
2	OFFSET PULL	RM201	US32D	RO
1	CONC OVERHEAD STOP	6-X36	630	RF
1	DOOR CLOSER W/ STOP	281 CPS	EN	SA
1	BLADE STOP SPACER	581 AS REQ'D	EN	SA
1	CLOSER MTG PLATE	281D AS REQ'D	EN	SA
1	AUTOMATIC OPENER	6061 (D) - PUSH SIDE	689	NO
1	THRESHOLD	253x3 AFG FHSL 14SS		PE
1	CREDENTIAL READER	BY DIV 28 (12V)		OT
2	WIRING HARNESS (FRAME)	QC-C300P		MK
2	WIRING HARNESS (DOOR)	QC-CXXXP LENGTH AS REQ'D		MK
2	ADA SWITCH PLATE	504		NO
1	KEYSWITCH	MKA		SU
2	POSITION SWITCH	DPS-M		SU
1	SHARED POWER SUPPLY (24V)	BPS-XMPS/OPTIONS AS REQ'D		SU
2	ELECTRIC POWER TRANSFER	EL-EXT		SU
1	SEALS, SWEEPS & ASTRAGALS	BY ALUMINUM DOOR MFR.		OT

NOTES: ENTRY BY VALID CREDENTIAL @ READER TO RETRACT LATCHES (BOTH LEAFS) OR MANUAL KEY (ACTIVE LEAF) WHEN LOCKED. FREE EGRESS AT ALL TIMES. PUSH/PULL OPERATION AS REQ'D BY ELECTRONIC DOGGING OF EXIT DEVICES. EITHER TIMED UNLOCK VIA ACCESS CONTROL SYSTEM OR WALL MOUNTED KEYSWITCH DOOR POSITION SWITCHES TO MONITOR OPENING STATUS. EXIT DEVICES HAVE INTEGRAL RX FEATURE TO SIGNAL EGRESS. AUTO-DOOR OPERATOR & ADA SWITCHES MUST BE INTEGRATED W/ ELECTRONIC EXIT DEVICES. EXTERIOR ADA SWITCH IS CONTROLLED BY EXIT DEVICE LATCH MONITOR IN ACTIVE DOOR LEAF. SWITCH ACTIVE ONLY WHEN LATCH IS IN RETRACTED POSITION. VESTIBULE ADA SWITCH ALWAYS ACTIVE & WILL RELEASE ELECTRIC STRIKE FOR EGRESS. SEE PLAN FOR LOCATIONS OF AUTOMATED DOOR LEAFS & SWITCH LOCATIONS. COORDINATE W/ ELECTRICAL & SECURITY CONTRACTORS.

SET 3.0
EXTERIOR ALUMINUM STOREFRONT - ACCESS CONTROL FUNCTION - ALARMED EGRESS

QTY	ITEM	DESCRIPTION	FINISH	MFR
1	CONTINUOUS HINGE	CFM-HD1	PE	SA
1	RIM EXIT DEVICE (NL x LESS DOGGING)	LD 43 AD8504 LESS PULL	US32D	SA
1	RIM EXIT DEVICE (NL x LESS DOGGING)	LD 43 HC8804 LESS PULL	US32D	SA
1	RIM CYLINDER	34 SERIES AS REQ'D	US32D	SA
1	PERMANENT MEDECO CYLINDER	BY OWNER (INSTALLED BY CONTRACTOR; COORDINATE VERIFY KEYING W/ OWNER)	24	MC
1	BRIDGE RECTIFIER	2005M3 (12V)		HS
1	ELEC. STRIKE W/ LATCH MONITOR	9600-LBM (12V) - (FL ONLY)	630	HS
1	ELEC. STRIKE W/ LATCH MONITOR	9600-LBM (12V)	630	HS
1	BRIDGE RECTIFIER	2005M3 (12V)		HS
1	OFFSET PULL	RM201	US32D	RO
1	DOOR CLOSER W/ STOP	281 CPS	EN	SA
1	BLADE STOP SPACER	581 AS REQ'D	EN	SA
1	CLOSER MTG PLATE	281D AS REQ'D	EN	SA
1	THRESHOLD	253x3 AFG FHSL 14SS		PE
2	CREDENTIAL READER	BY DIV 28 (12V)		OT
1	WIRING HARNESS (FRAME)	QC-C300P		MK
1	POWER SUPPLY	BY DIV 28 (12V)		OT
1	SEALS, SWEEPS & ASTRAGALS	BY ALUMINUM DOOR MFR.		OT

NOTES: ENTRY BY VALID INPUT @ EXTERIOR READER TO RELEASE ELECTRIC STRIKE & SHUNT ALARM, OR MANUAL KEY. AUTHORIZED FREE EGRESS BY VALID INPUT @ INTERIOR READER TO DISABLE ALARM FOR MANUAL OPERATION. UNAUTHORIZED, ALARMED FREE EGRESS BY MANUAL PUSH BAR OPERATION TO RETRACT LATCH, TRIGGERING LOCAL & REMOTE ALARMS VIA LATCH MONITOR IN ELECTRIC STRIKE. WALL MOUNTED PIEZO ALARM W/ KEYSWITCH IS ON/OFF/PRESET BY KEYSWITCH. LBM FEATURE IN ELECTRIC STRIKE TO MONITOR OPENING STATUS. SHUNTED BY VALID INPUT @ INTERIOR & EXTERIOR READERS. COORDINATE W/ ELECTRICAL & SECURITY CONTRACTORS.

SET 5.0
INTERIOR ALUMINUM STOREFRONT - PUSH / PULL FUNCTION - AUTO-DOOR

QTY	ITEM	DESCRIPTION	FINISH	MFR
1	CONTINUOUS HINGE	CFM-HD1	PE	SA
1	PUSH PULL SET	RM251 Mtg-Type 12XHD	US32D	RO
1	CONC OVERHEAD STOP	6-X36	630	RF
1	AUTOMATIC OPENER	6061 (D) - PUSH SIDE	689	NO
2	ADA SWITCH	503 (JAMB) 505 (WALL) / 500 (POST) AS REQ'D		NO
1	SEALS, SWEEPS & ASTRAGALS	BY ALUMINUM DOOR MFR.		OT

NOTES: AUTO DOOR OPERATION BY INTERIOR & VESTIBULE ADA SWITCHES AT ALL TIMES. SEE PLAN SHEET A110 FOR LOCATIONS OF AUTOMATED DOOR LEAF AND SWITCH LOCATIONS. COORDINATE WITH ELECTRICAL AND SECURITY CONTRACTORS.

SET 6.0
ACCESS CONTROL FUNCTION x CLOSER x VIEWERS

QTY	ITEM	DESCRIPTION	FINISH	MFR
3	HINGE FULL MORTISE	TA2714 NRP (OUTSWING) TA2714 (INSWING)	US26D	MK
1	STOREROOM LOCK	10G04 LL	US26D	SA
1	PERMANENT MEDECO CYLINDER	BY OWNER (INSTALLED BY CONTRACTOR; COORDINATE KEYING W/ OWNER)	24	MC
1	BRIDGE RECTIFIER	2005M3 (12V)		HS
1	ELECTRIC STRIKE W/ LATCH MONITOR	5000C-LBM (12V)	630	HS
1	SURFACE CLOSER	281 O / P10 AS REQ'D	EN	SA
1	DOOR STOP	10-336 OVERHEAD/441CU FLOOR AS REQ'D	US26D	RO
3	SILENCER	608/609 AS REQ'D		RO
1	CREDENTIAL READER	BY DIV 28 (12V)		OT
1	WIRING HARNESS (FRAME)	QC-C300P		MK
1	RX MOTION SENSOR	BY DIV 28 (12V)		SU
1	POWER SUPPLY	BY DIV 28 (12V)		OT
2	DOOR SCOPE/VIEWER	DS1000	626	OT

NOTES: ENTRY BY VALID INPUT @ READER OR MANUAL KEY. FREE EGRESS @ ALL TIMES. LBM FEATURE IN ELECTRIC STRIKE TO MONITOR OPENING STATUS. SHUNTED BY INTERIOR RX MOTION SENSOR IF REQ'D. COORDINATE W/ ELECTRICAL & SECURITY CONTRACTORS.

SET 7.0
ACCESS CONTROL FUNCTION x CLOSER W/ STOP

QTY	ITEM	DESCRIPTION	FINISH	MFR
3	HINGE FULL MORTISE	TA2714 NRP (OUTSWING) TA2714 (INSWING)	US26D	MK
1	STOREROOM LOCK	10G04 LL	US26D	SA
1	PERMANENT MEDECO CYLINDER	BY OWNER (INSTALLED BY DIV 087100. COORDINATE & VERIFY KEYING W/ OWNER)	24	MC
1	BRIDGE RECTIFIER	2005M3 (12V)		HS
1	ELEC. STRIKE W/ LATCH MONITOR	5000C-LBM (12V)	630	HS
1	DOOR CLOSER W/ STOP	281 CPS	EN	SA
3	SILENCER	608/609 AS REQ'D		RO
1	CREDENTIAL READER	BY DIV 28 (12V)		OT
1	WIRING HARNESS (FRAME)	QC-C300P		MK
1	RX MOTION SENSOR	BY DIV 28 (12V)		SU

NOTES: ENTRY BY VALID INPUT @ READER OR MANUAL KEY. FREE EGRESS @ ALL TIMES. LBM FEATURE IN ELECTRIC STRIKE TO MONITOR OPENING STATUS. SHUNTED BY INTERIOR RX MOTION SENSOR IF REQ'D. COORDINATE W/ ELECTRICAL & SECURITY CONTRACTORS.

SET 8.0
ACCESS CONTROL FUNCTION x KICKPLATE (JANITOR CLOSET)

QTY	ITEM	DESCRIPTION	FINISH	MFR
3	HINGE FULL MORTISE	TA2714 NRP (OUTSWING) TA2714 (INSWING) AS REQ'D	US26D	MK
1	STOREROOM LOCK	10G04 LL	US26D	SA
1	PERMANENT MEDECO CYLINDER	BY OWNER (INSTALLED BY DIV 087100. COORDINATE & VERIFY KEYING W/ OWNER)	24	MC
1	BRIDGE RECTIFIER	2005M3 (12V)		HS
1	ELEC. STRIKE W/ LATCH MONITOR	5000C-LBM (12V)	630	HS
1	KICK PLATE	K1090 10" HGT x CSK x BEV	US32D	RO
1	DOOR STOP	10-336 OVERHEAD/ 441CU FLOOR AS REQ'D	US26D	RO
3	SILENCER	608/609 AS REQ'D		RO
1	CREDENTIAL READER	BY DIV 28 (12V)		OT
1	WIRING HARNESS (FRAME)	QC-C300P		MK

NOTES: ENTRY BY VALID INPUT @ READER OR MANUAL KEY. FREE EGRESS @ ALL TIMES. LBM FEATURE IN ELECTRIC STRIKE TO MONITOR OPENING STATUS. IF REQ'D. COORDINATE W/ ELECTRICAL & SECURITY CONTRACTORS.

SET 10.0
PRIVACY FUNCTION W/ OCCUPANCY INDICATOR x SEALS (PHONE ROOM)

QTY	ITEM	DESCRIPTION	FINISH	MFR
3	HINGE FULL MORTISE	TA2714 (SIZE PER SPEC)	US26D	MK
1	PRIVACY LOCK W/ INDICATOR	LB V20 8265 LNL	US26D	SA
1	DOOR STOP	10-336 OVERHEAD/ 441CU FLOOR AS REQ'D	US26D	RO

SET 11.0
PRIVACY FUNCTION W/ OCCUPANCY INDICATOR x CLOSER

QTY	ITEM	DESCRIPTION	FINISH	MFR
3	HINGE FULL MORTISE	TA2314 (SIZE PER SPEC)	US26D	MK
1	PRIVACY LOCK W/ INDICATOR	LB V20 8265 LNL	US26D	SA
1	SURFACE CLOSER	281 O / P10 AS REQ'D	EN	SA
1	DOOR STOP	10-336 OVERHEAD/ 441CU FLOOR AS REQ'D	US26D	RO
3	SILENCER	608/609 AS REQ'D		RO
1	COAT HOOK	RM802	US26D	RO

SET 13.0
INTERIOR ALUMINUM STOREFRONT - PUSH / PULL FUNCTION

QTY	ITEM	DESCRIPTION	FINISH	MFR
3	HINGE FULL MORTISE	TA2714 (SIZE PER SPEC)	US26D	MK
1	PUSH PULL SET	RM251	US32D	RO
1	CLOSER MTG PLATE	281J	EN	SA
1	SURFACE CLOSER	281 O/P10 AS REQ'D	EN	SA
1	DOOR STOP	10-336 OVERHEAD/ 441CU FLOOR AS REQ'D	US26D	RO
1	SEALS, SWEEPS & ASTRAGALS	BY ALUMINUM DOOR MFR		OT


MANUFACTURER LIST

HS	HES
MC	MEDECO
MK	MCKINNEY
NO	NORTON
OT	OTHER
PE	PEMKO
RF	RIXSON
RO	ROCKWOOD
SA	SARGENT
SU	SECURITRON

DOOR & FRAME SCHEDULE


MARK	ROOM NAME	DOOR TYPE	DOORS SIZES		THICKNESS	DOOR MATERIAL	FRAME MATERIAL	HRDW SET NO.	COMMENTS
			WIDTH	HEIGHT					
100	WEATHER VESTIBULE	D	6'-0"	8'-0"		GLASS	ALUM	1	
101	ENTRY	D	6'-0"	8'-0"		GLASS	ALUM	5	
105	MEETING ROOM	E	3'-0"	7'-0"		GLASS	ALUM	13	
109	EMPLOYEE LOUNGE	E	3'-0"	8'-0"		GLASS	ALUM	3	CARD READER
110	WORK ROOM	C	3'-0"	7'-0"		SCW	HM	6	CARD READER; KNOCK-DOWN FRAME
112	PHONE ROOM	B	3'-0"	7'-0"		SCW	HM	10	
113	WOMENS	B	3'-0"	7'-0"		SCW	HM	11	
114	MENS	B	3'-0"	7'-0"		SCW	HM	11	
115	ELEC / IT ROOM	B	3'-0"	7'-0"		SCW	HM	7	CARD READER
116	CLO.	B	3'-0"	7'-0"		SCW	HM	7	
117	JAN.	B	3'-0"	7'-0"		SCW	HM	9	CARD READER

GENERAL NOTES - DOOR & HARDWARE

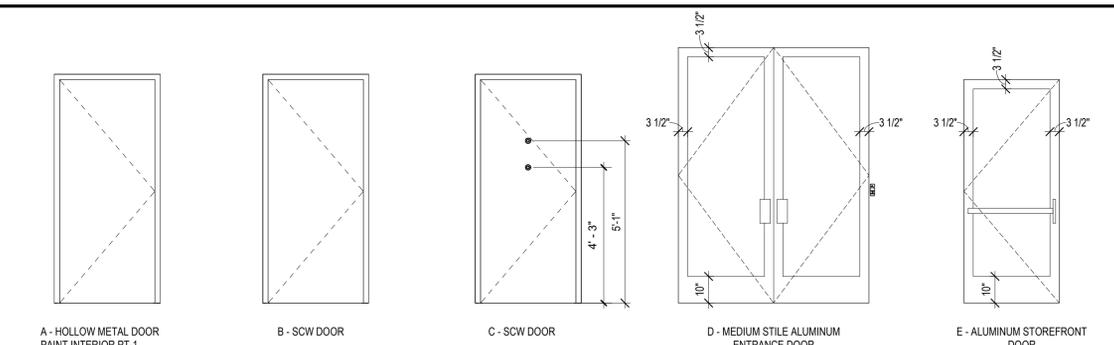

GENERAL NOTES - DOOR & HARDWARE

- UNDERCUT DOORS WITH INDIVIDUAL UNITS AS REQUIRED
- REFER TO SPECIFICATIONS FOR DOOR GLAZING
- EXTERIOR HOLLOW METAL DOORS AND FRAMES SHALL BE GALVANIZED
- DOOR SHALL MEET ALL LOCAL, WIND SPEED AND IMPACT REQUIREMENTS
- PROVIDE ADA COMPLIANT HARDWARE ON ALL DOORS
- ALL GLAZING SHALL BE TEMPERED GLASS FOR DOORS
- ALL ALUMINUM STOREFRONT DOORS SHALL BE NATURAL ANODIZED FINISH, 7MILS ARCHITECTURAL CLASS I
- ALL METAL DOORS AND FRAMES SHALL BE PAINTED. SEE SCHEDULE FOR ADDITIONAL INFORMATION
- ALL METAL DOORS AND FRAMES SHALL BE 16 GAUGE, WELDED.

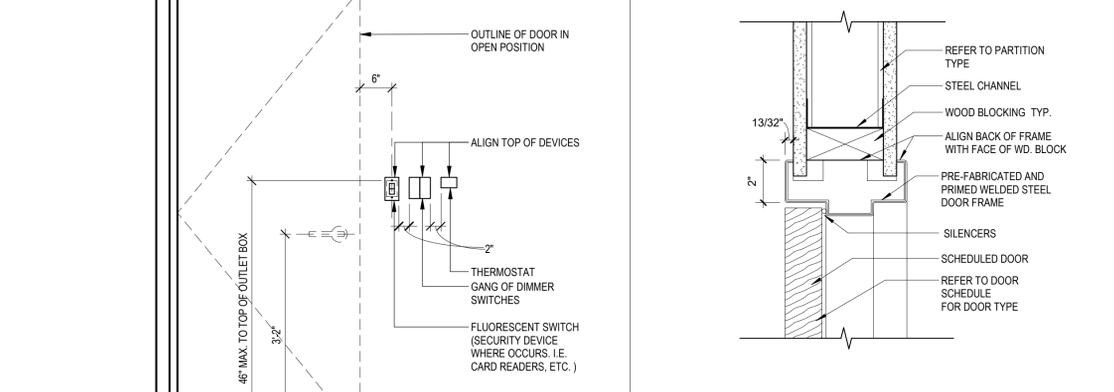

NOTES: ALL DIMENSIONS TO CENTER LINE OF DEVICES U.N.O.; INTERCOM TO BE MOUNTED AT 3'-9" AFF U.N.O.; CENTER ALL DEVICES BELOW SWITCH. ALL OPERABLE PARTS SHALL BE OPERABLE WITH ONE HAND AND SHALL NOT REQUIRE TIGHT GRASPING, PINCHING, OR TWISTING OF THE WRIST WITH A MAX OF 5 LBS. OF FORCE TO OPERATE. A CLEAR SPACE TO BE PROVIDED OF 30" MIN. X 48" MIN.

MARK	ROOM NAME	DOOR TYPE	DOORS SIZES	THICKNESS	DOOR MATERIAL	FRAME MATERIAL	HRDW SET NO.	COMMENTS
3/4"	TYPICAL MOUNTING HEIGHTS							4
3"	INTERIOR DOOR HEAD							3
3"	INTERIOR DOOR JAMB							2
3"	INTERIOR THRESHOLD							1

GENERAL NOTES - DOOR & HARDWARE

ADA NOTES

- DOOR THRESHOLD SHALL BE 1/2" HIGH MAX WITH SLOPE 1:2 MAX. RAISED THRESHOLDS TO COMPLY WITH 302 AND 303 (404.2.5, 302, 303)
- DOUBLE DOORS - AT LEAST (1) ACTIVE LEAF OF A DOORWAY TO PROVIDE 32" MIN CLEAR OPENING WIDTH. (402.2, 403.2.3)
- SWINGING DOOR SURFACES WITHIN 10" FROM FINISH FLOOR MEASURED VERTICALLY TO HAVE A SMOOTH SURFACE ON THE PUSH SIDE EXTENDING THE FULL WIDTH OF THE DOOR. PARTS CREATING HORIZONTAL OR VERTICAL JOINTS IN THESE SURFACES TO BE WITHIN 1/16" OF THE SAME PLANE AS THE OTHER. CAVITIES CREATED BY ADDED KICK PLATES SHALL BE CAPPED. EXCEPTIONS: 1) SLIDING DOORS ARE NOT REQUIRED TO COMPLY WITH 404.2.10; 2) TEMPERED GLASS DOORS WITHOUT STILES AND HAVING A BOTTOM RAIL OR SHOE WITH THE TOP LEADING EDGE TAPERED AT 60 DEGREES MINIMUM FROM THE HORIZONTAL SHALL NOT BE REQUIRED TO MEET THE 10" BOTTOM SMOOTH SURFACE HEIGHT REQUIREMENT (ADA 404.2.10)
- DOOR HARDWARE TO BE OPERABLE WITH ONE HAND AND SHALL NOT REQUIRE TIGHT GRASPING, PINCHING, OR TWISTING OF THE WRIST (309.4)
- OPERABLE PARTS SUCH AS DOOR HARDWARE TO BE MOUNTED 34" MIN AND 48" MAX AFF. WHERE SLIDING DOORS ARE IN THE FULLY OPEN POSITION, OPERATING HARDWARE SHALL BE EXPOSED AND USABLE FROM BOTH SIDES (404.2.7)
- DOOR CLOSERS TO BE ADJUSTED SO THAT FROM THE OPEN POSITION OF 90 DEGREES, THE TIME REQUIRED TO MOVE THE DOOR TO A POSITION OF 12 DEGREES FROM THE LATCH IS 5 SECONDS MIN (404.2.8)
- THE FORCE FOR PUSHING OR PULLING OPEN A DOOR OR GATE OTHER THAN FIRE DOORS ARE AS FOLLOWS: A) INTERIOR HINGED DOORS AND GATES REQUIRE 5 LBS MAXIMUM FORCE TO OPEN. B) SLIDING AND FOLDING DOORS REQUIRE 5 LBS MAXIMUM FORCE TO OPEN. THESE FORCES DO NOT APPLY TO THE FORCE REQUIRED TO RETRACT LATCH BOLTS OR DISENGAGE OTHER DEVICES THAT HOLD THE DOOR IN A CLOSED POSITION. (ADA 404.2.9)
- FIRE DOORS SHALL HAVE A MINIMUM OPENING FORCE ALLOWABLE BY THE APPROPRIATE AUTHORITY.

DOOR AND WINDOW NOTES

- BASIS OF DESIGN FOR EXTERIOR CURTAIN WALL: KAWNEER CURTAINWALL 1600 SYSTEMS (YKK APPROVED EQUAL)
- BASIS OF DESIGN FOR INTERIOR CURTAIN WALL: KAWNEER TRIFAB 451T VG (YKK APPROVED EQUAL)
- SCW DOOR SPECIFICATIONS: SCW DOORS TO BE OSHKOSH, ROTARY SLICED WHITE BIRCH, FINISH AW6.600 COLOR: 91330. NO SUBSTITUTIONS

HARDWARE NOTES




- UNDERCUT DOORS WITH INDIVIDUAL UNITS AS REQUIRED
- REFER TO SPECIFICATIONS FOR DOOR GLAZING
- EXTERIOR HOLLOW METAL DOORS AND FRAMES SHALL BE GALVANIZED
- DOOR SHALL MEET ALL LOCAL, WIND SPEED AND IMPACT REQUIREMENTS
- PROVIDE ADA COMPLIANT HARDWARE ON ALL DOORS
- ALL GLAZING SHALL BE TEMPERED GLASS FOR DOORS
- ALL ALUMINUM STOREFRONT DOORS SHALL BE NATURAL ANODIZED FINISH, 7MILS ARCHITECTURAL CLASS I
- ALL METAL DOORS AND FRAMES SHALL BE PAINTED. SEE SCHEDULE FOR ADDITIONAL INFORMATION
- ALL METAL DOORS AND FRAMES SHALL BE 16 GAUGE, WELDED.

STOREFRONT / GLAZING NOTES

- THE MINIMUM GLAZING PERFORMANCE SHALL BE AS FOLLOWS: U-FACTOR = 0.27-0.29 AND THE SOLAR HEAT GAIN COEFFICIENT = 0.38 - GLAZING BASIS OF DESIGN - PPG SOLAR BAN 60 CLEAR + CLEAR
- ALL EXTERIOR GLAZING SHALL BE TEMPERED, 1" INSULATED GLAZING.
- ALL INTERIOR WINDOWS SHALL BE TEMPERED ONLY.
- ALL INTERIOR AND EXTERIOR ALUMINUM STOREFRONT SYSTEMS TO BE YKK WITH CLASS I NATURAL ANODIZED FINISH.
- GENERAL CONTRACTOR MUST ADHERE TO 'HOLD TO DIMENSIONS' AS ALL DIMENSIONS ARE CRITICAL.

TRANSITION NOTES

- FLOOR LEVEL CHANGES GREATER THAN 1/4" SHALL BE BEVELED 1:2 PER ADA
- FLOOR LEVEL CHANGES BETWEEN 1/4" AND 1/2" SHALL BE AT A MAX 1:2 RATIO. MAX VERTICAL SHALL BE 1/4"

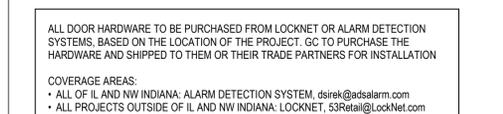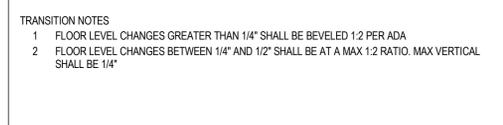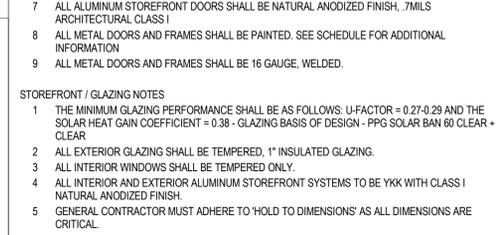

ALL DOOR HARDWARE TO BE PURCHASED FROM LOCKNET OR ALARM DETECTION SYSTEMS, BASED ON THE LOCATION OF THE PROJECT. GC TO PURCHASE THE HARDWARE AND SHIP TO THEM OR THEIR TRADE PARTNERS FOR INSTALLATION

COVERAGE AREAS:

- ALL OF IL AND NW INDIANA: ALARM DETECTION SYSTEM, dsirek@dsalarm.com
- ALL PROJECTS OUTSIDE OF IL AND NW INDIANA: LOCKNET, 53ratal@locknet.com

bdg architects

400 N Ashley Drive, Suite 400

THESE DRAWINGS AND PLANS, ANY REPRODUCTION THEREOF, AND ANY CAD OR ELECTRONIC FILE OF THESE DRAWINGS AND PLANS HEREINAFTER ("PLANS") ARE THE SOLE AND EXCLUSIVE PROPERTY OF BDG ARCHITECTS AND MAY NOT BE REPRODUCED, PUBLISHED, INCORPORATED OR USED IN ANY WAY WITHOUT THE EXPRESS WRITTEN PERMISSION OF BDG ARCHITECTS. USE OF THESE PLANS FOR CONSTRUCTION SHALL BE CONSIDERED ACCEPTANCE OF THE TERMS CONTAINED HEREIN AND THE SEVERABILITY AND CONTRACTIBILITY OF THE PLANS. THE PLANS SHALL NOT BE SCALED OR MODIFIED FOR ANY PURPOSE WITHOUT THE EXPRESS WRITTEN APPROVAL OF BDG ARCHITECTS. ANY CHANGES TO THESE PLANS, REGARDLESS OF HOW MINOR, WITHOUT THE EXPRESS WRITTEN APPROVAL OF BDG ARCHITECTS, MAY CONSTITUTE A BREACH OF THESE PLANS FOR ANY REASON. BY ANY PERSON OTHER THAN BDG ARCHITECTS OR ANY AUTOMATICALLY GENERATED OR OTHERWISE OBTAINED BDG ARCHITECTS MAY HAVE ON THE PROJECT, AND RESULT IN THE FULL AND COMPLETE RELEASE OF BDG ARCHITECTS FROM ANY LIABILITY, CLAIMS OR DAMAGES INCLUDING ERRORS AND OMISSIONS ARISING OUT OF OR RELATED TO THE PLANS. ANY DISCREPANCIES OR CONFLICTS IN THE PLANS SHALL BE REFERRED IMMEDIATELY TO BDG ARCHITECTS FOR CLARIFICATION PRIOR TO COMMENCING WITH THE WORK. FAILURE TO REFER DISCREPANCIES OR CONFLICTS TO BDG ARCHITECTS PRIOR TO COMMENCING WORK SHALL RESULT IN THE WAIVER OF ANY CLAIMS OR DAMAGES ASSOCIATED WITH THE DISCREPANCIES OR CONFLICTS. THE CONTRACTOR IS RESPONSIBLE FOR THE COORDINATION, SCHEDULING AND CONFORMANCE OF ITS WORK AND ALL WORK PERFORMED BY SUBCONTRACTORS OR OTHER TRADES WITH THE DESIGN DOCUMENTS.

SEAL


ISSUE	BY	DATE	DESCRIPTION
-	LG	08/27/24	PERMIT SET

PROJECT INFORMATION BLOCK			
JOB #	230646		
DATE:	08/27/24		
DRAWN BY:	LG		
CHECKED BY:	MC		

SHEET TITLE
WINDOWS SCHEDULE & DETAILS


SHEET NUMBER

A-610

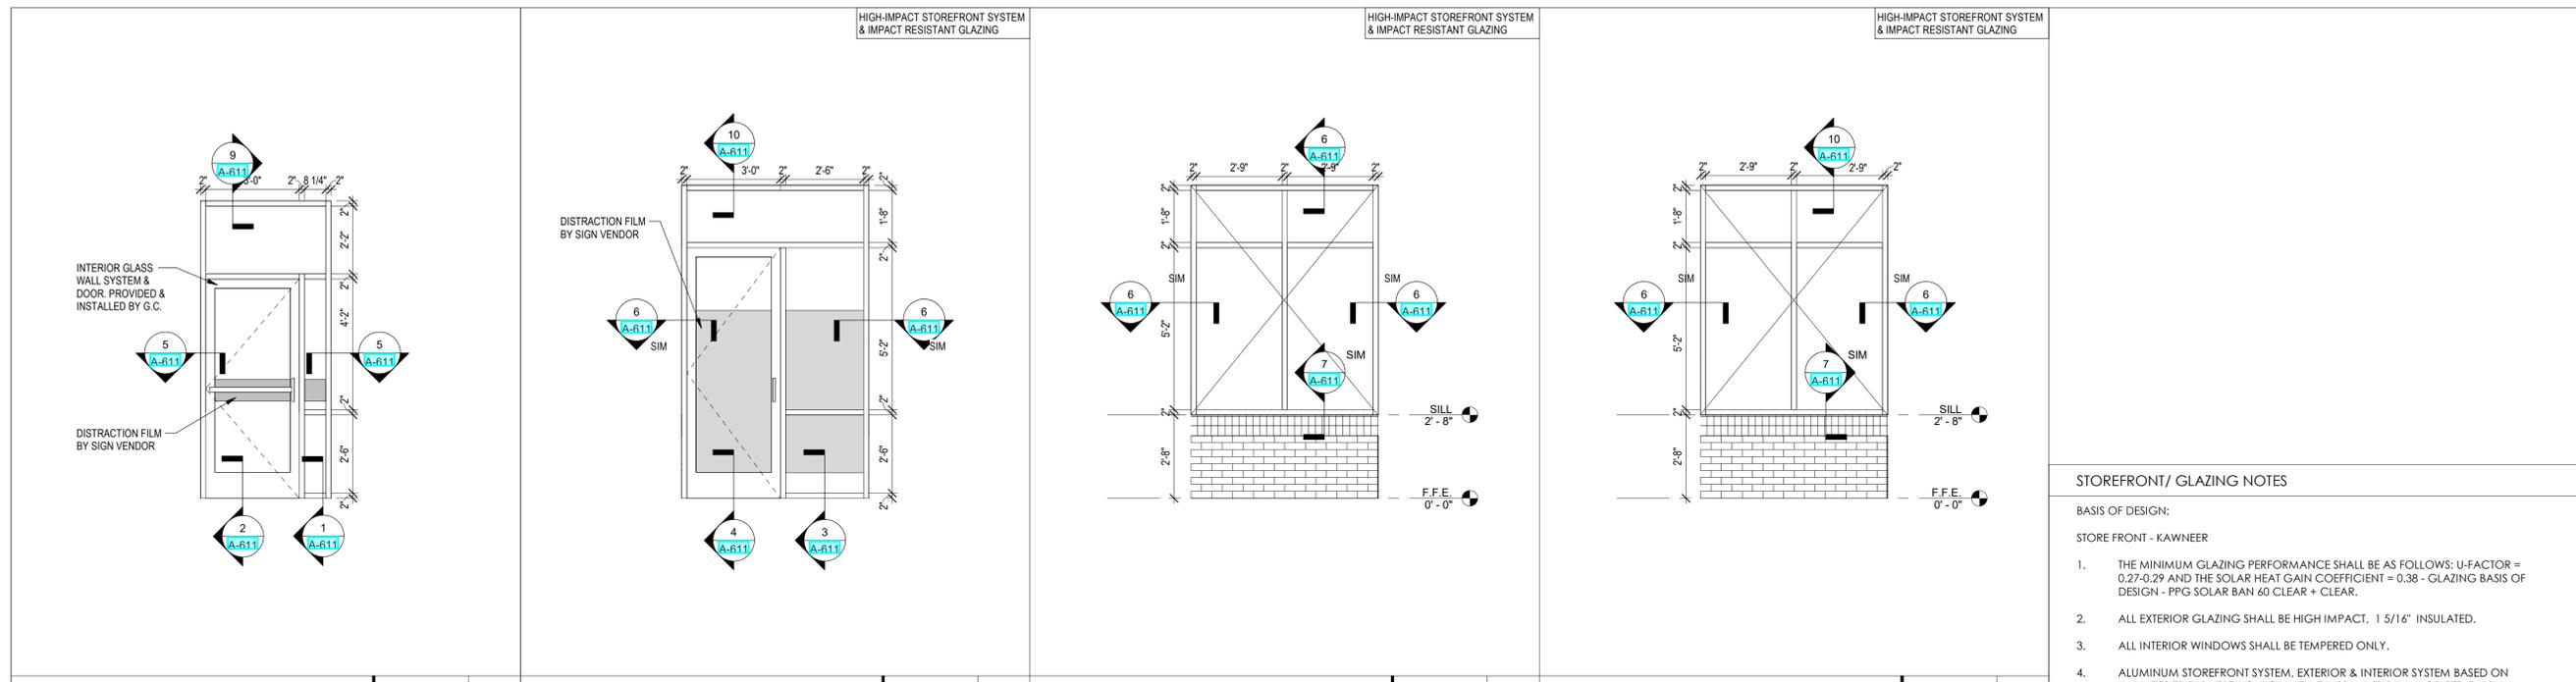


- STOREFRONT/ GLAZING NOTES**
- BASIS OF DESIGN:
- STORE FRONT - KAWNEER
- THE MINIMUM GLAZING PERFORMANCE SHALL BE AS FOLLOWS: U-FACTOR = 0.27-0.29 AND THE SOLAR HEAT GAIN COEFFICIENT = 0.38 - GLAZING BASIS OF DESIGN - PPG SOLAR BAN 60 CLEAR + CLEAR.
 - ALL EXTERIOR GLAZING SHALL BE HIGH IMPACT, 1 5/16" INSULATED.
 - ALL INTERIOR WINDOWS SHALL BE TEMPERED ONLY.
 - ALUMINUM STOREFRONT SYSTEM, EXTERIOR & INTERIOR SYSTEM BASED ON KAWNEER TRIFAB 4511 VG WITH WITH CLASS 1 NATURAL ANODIZED FINISH (YKK APPROVED EQUAL)





WINDOW TYPE K | 3/8" = 1'-0" | 11 | WINDOW TYPE J | 3/8" = 1'-0" | 10 | WINDOW TYPE I | 3/8" = 1'-0" | 9 | WINDOW TYPE H | 3/8" = 1'-0" | 8

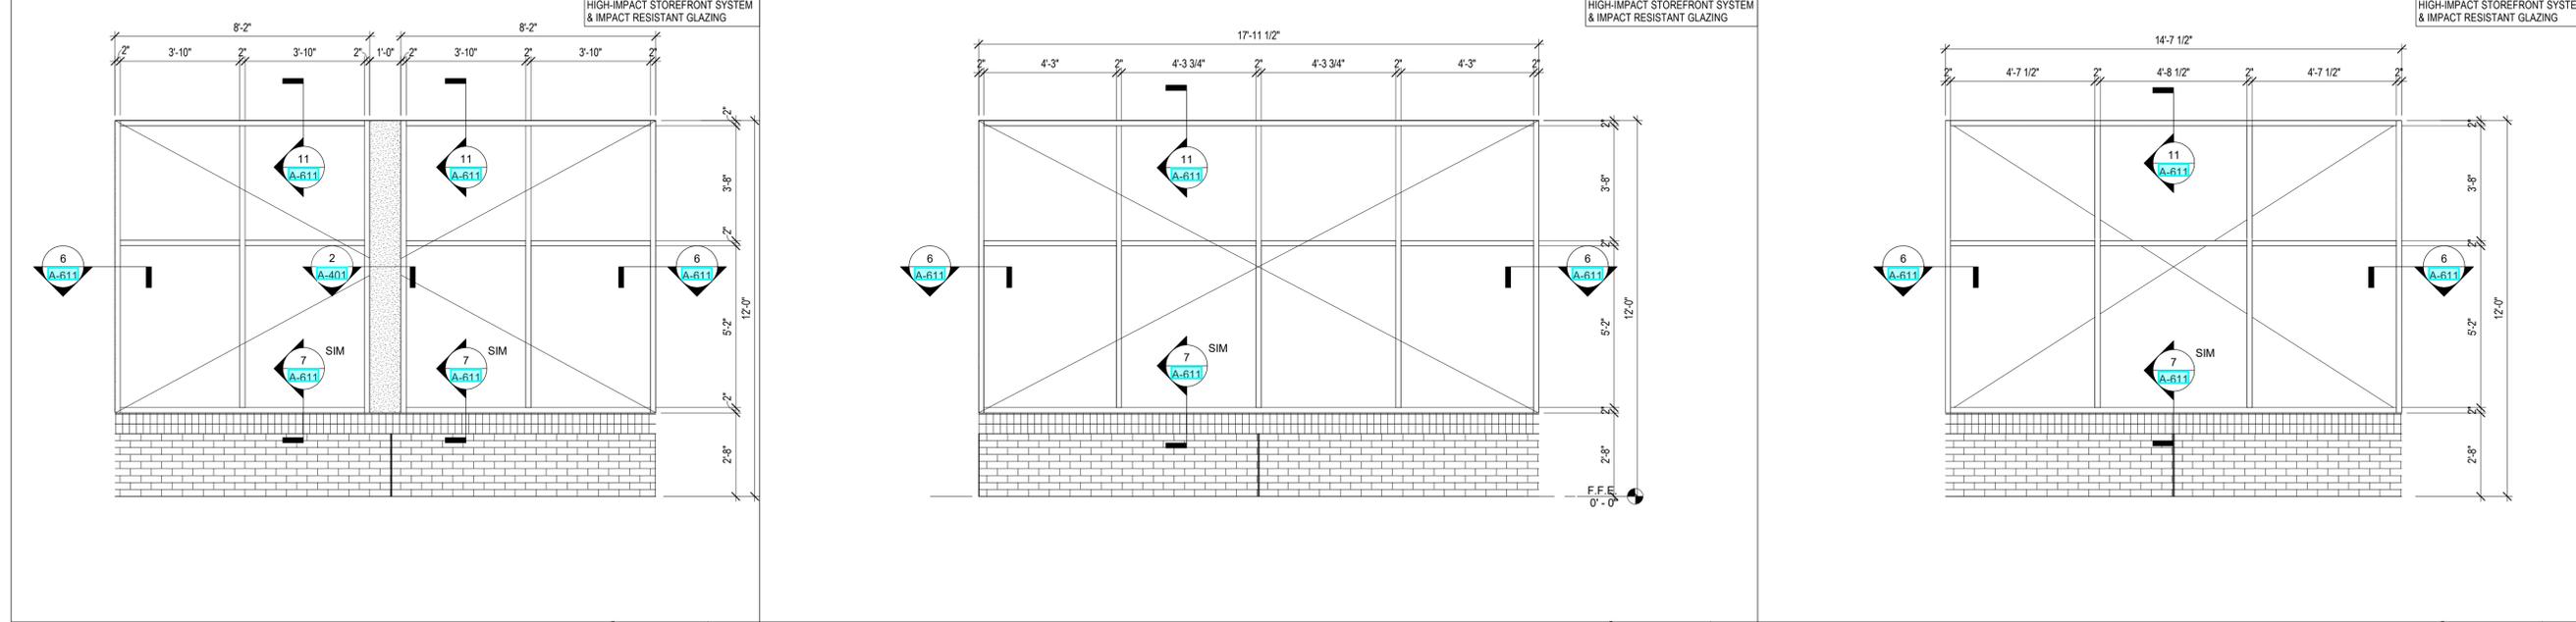

WINDOW TYPE G | 3/8" = 1'-0" | 1 | WINDOW TYPE F | 3/8" = 1'-0" | 7 | WINDOW TYPE E | 3/8" = 1'-0" | 6

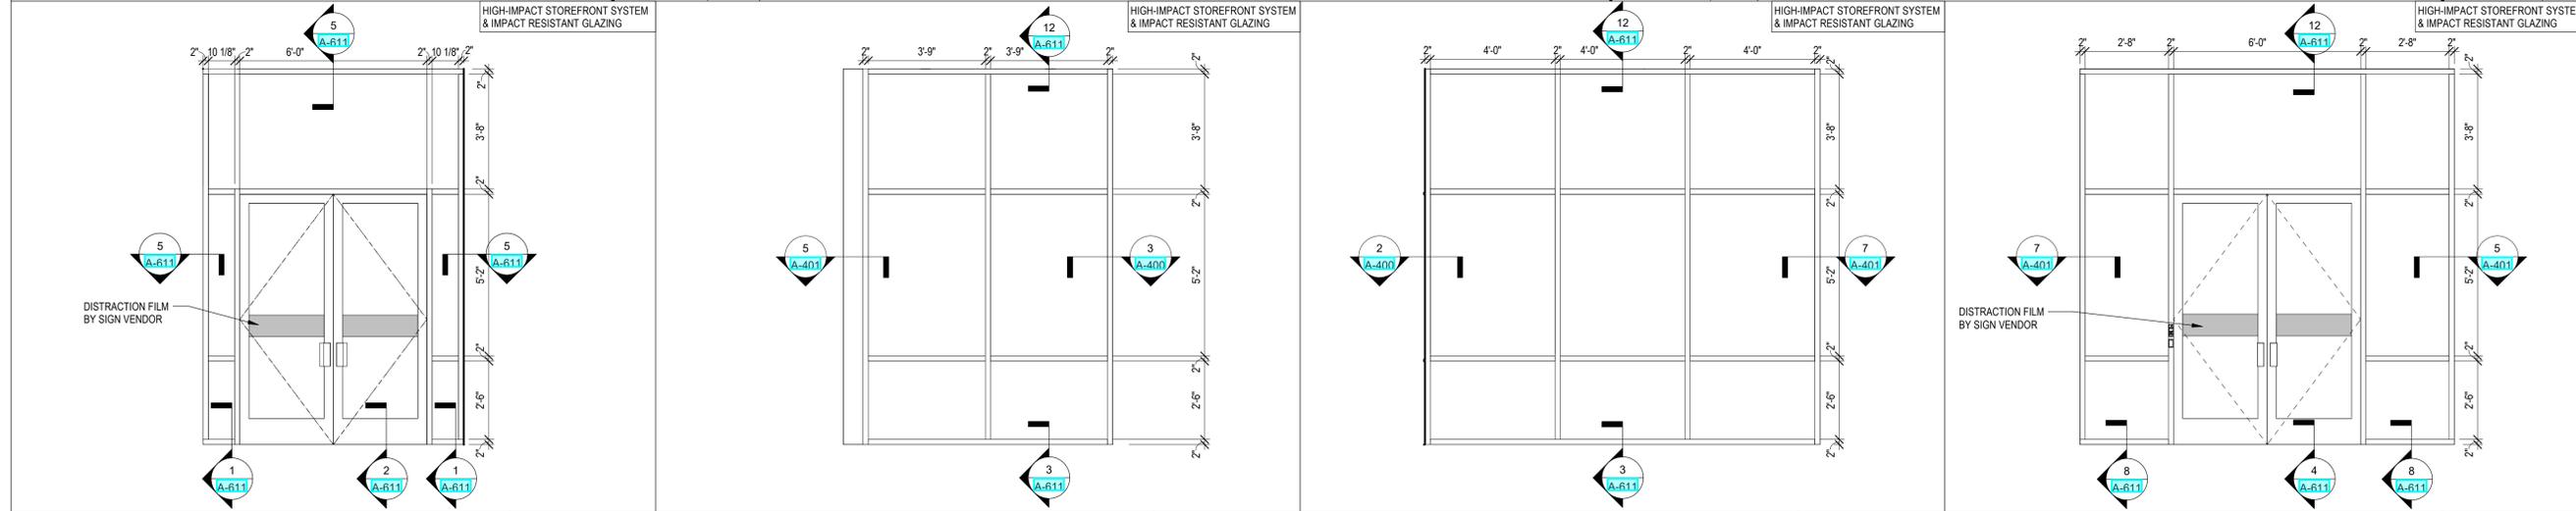

WINDOW TYPE D | 3/8" = 1'-0" | 4 | WINDOW TYPE C | 3/8" = 1'-0" | 2 | WINDOW TYPE B | 3/8" = 1'-0" | 5 | WINDOW TYPE A | 3/8" = 1'-0" | 3

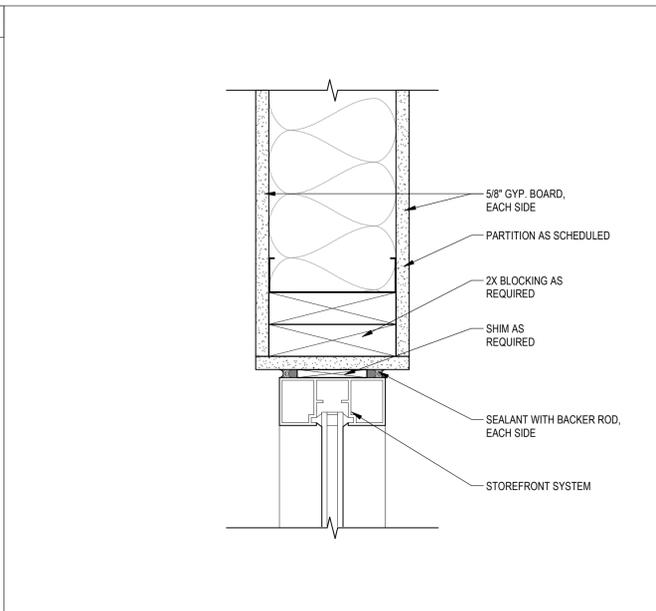
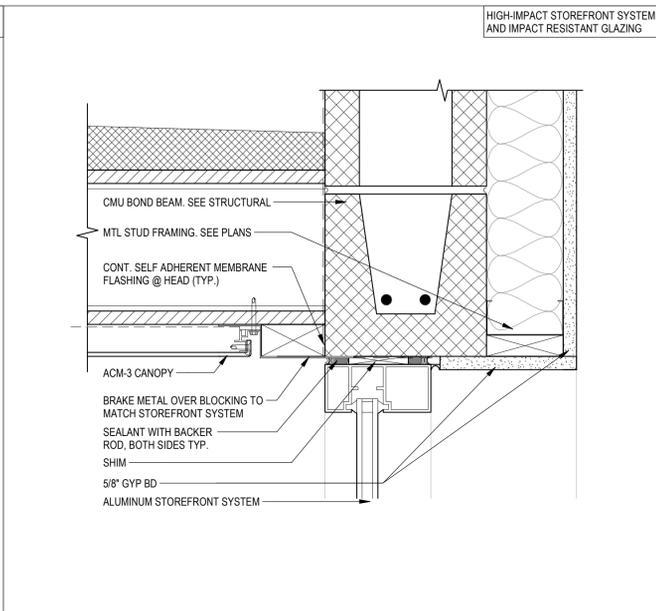
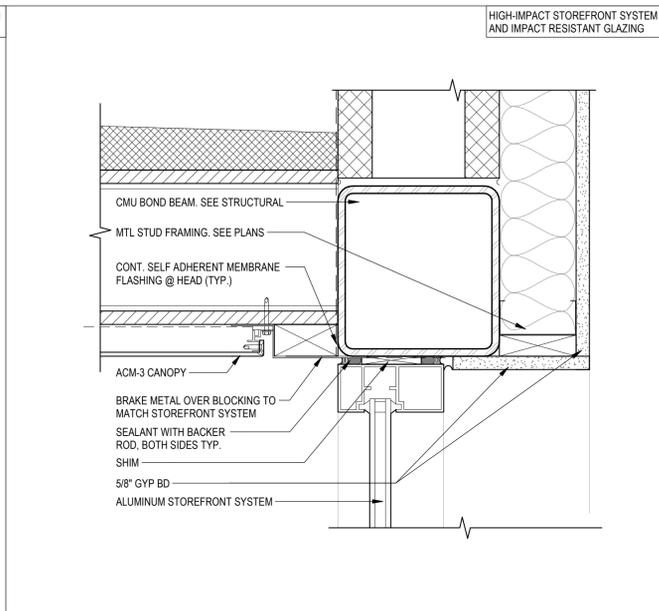
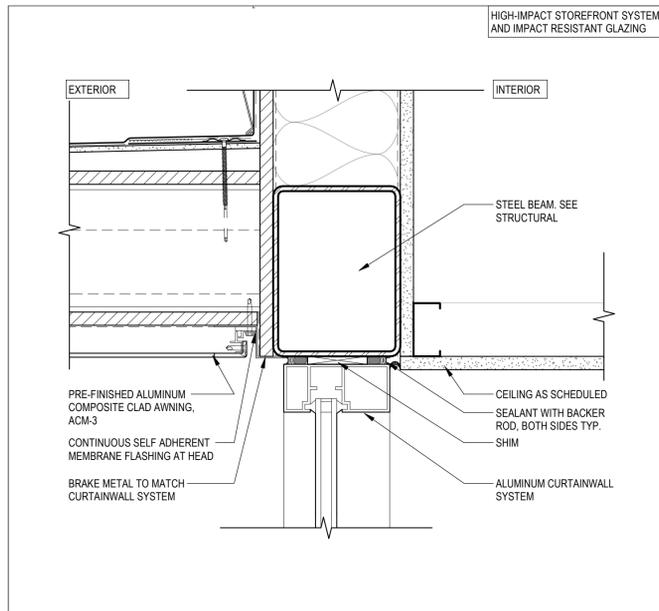


STOREFRONT HEAD DETAIL @ CANOPY | 3" = 1'-0" | 12

STOREFRONT HEAD DETAIL @ CANOPY | 3" = 1'-0" | 11

STOREFRONT HEAD DETAIL @ CANOPY | 3" = 1'-0" | 10

STOREFRONT HEAD DETAIL | 3" = 1'-0" | 9

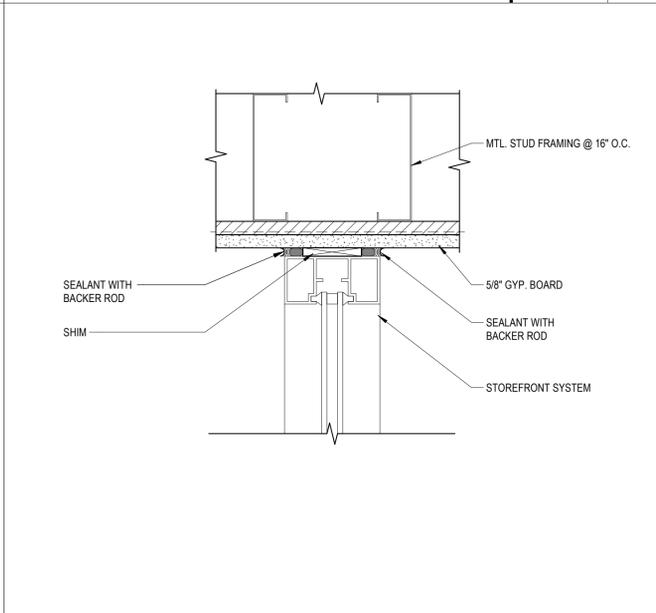
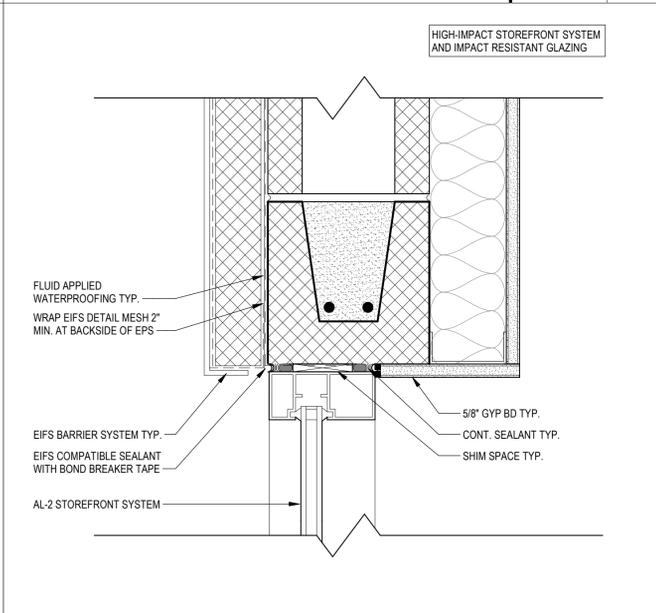
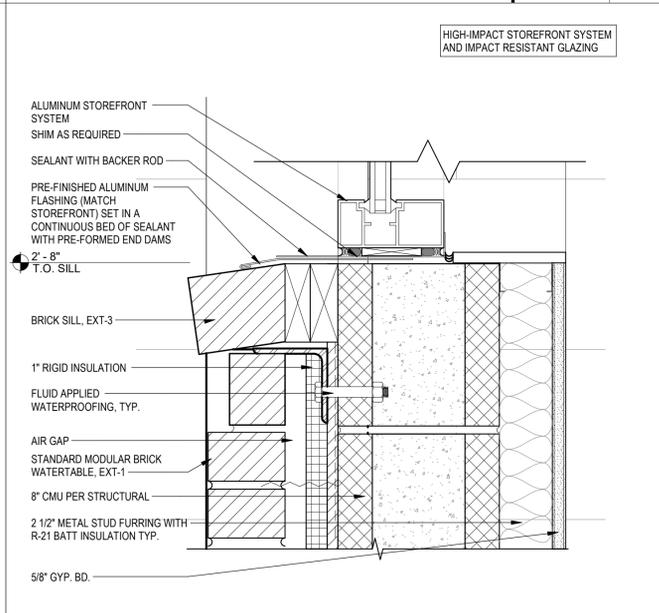
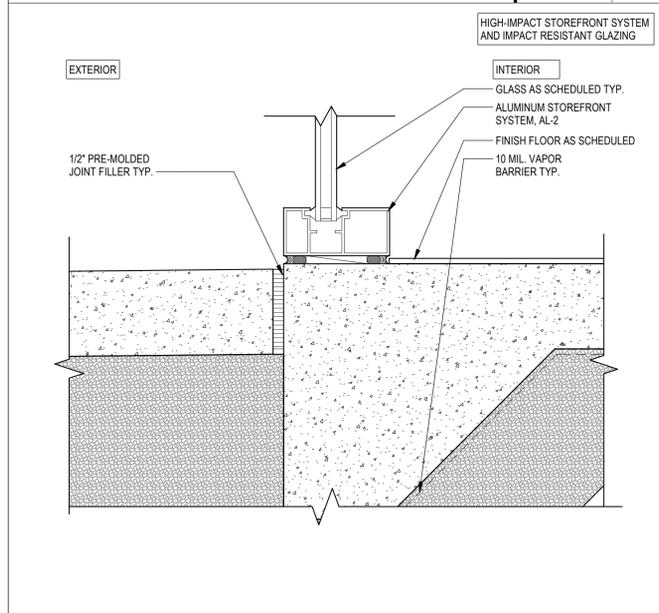


THRESHOLD DETAIL @ STOREFRONT | 3" = 1'-0" | 8

STOREFRONT SILL DETAIL BRICK | 3" = 1'-0" | 7

STOREFRONT HEAD/JAMB DETAIL @ EIFS | 3" = 1'-0" | 6

STOREFRONT JAMB DETAIL | 3" = 1'-0" | 5

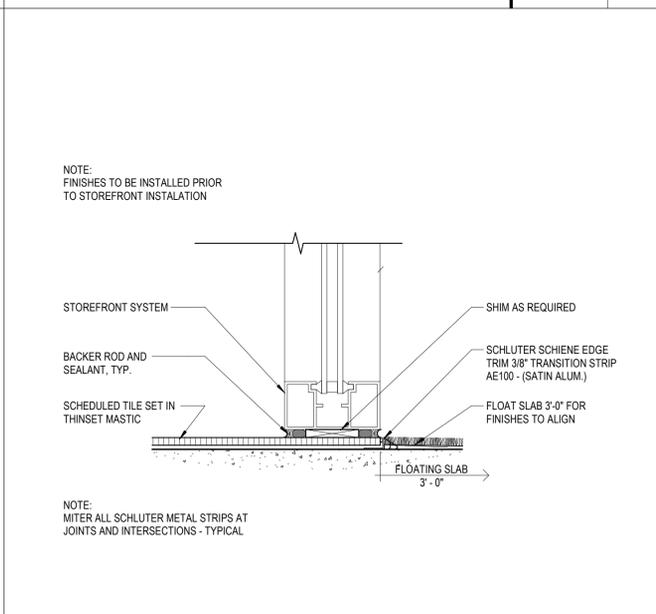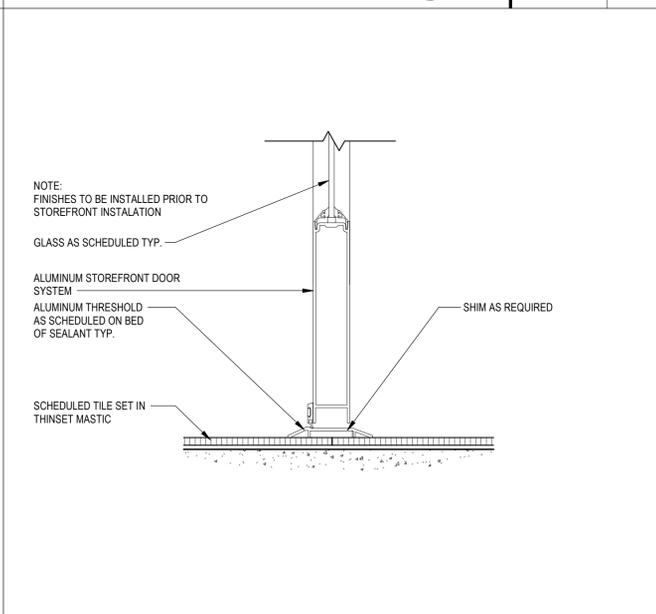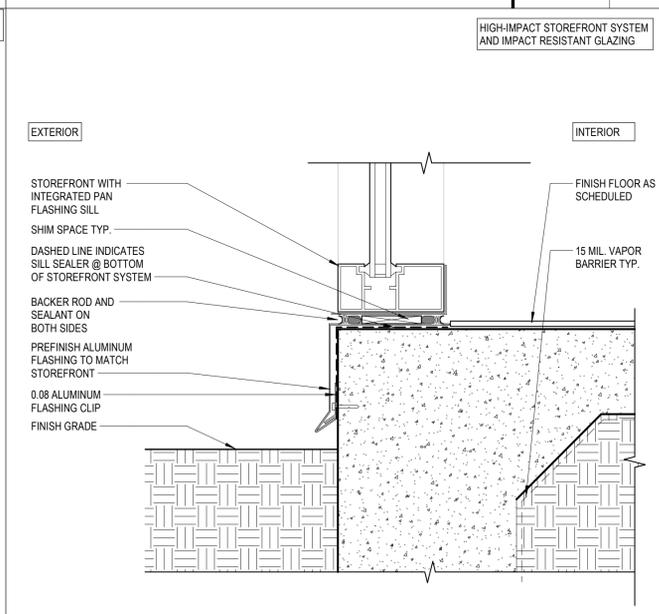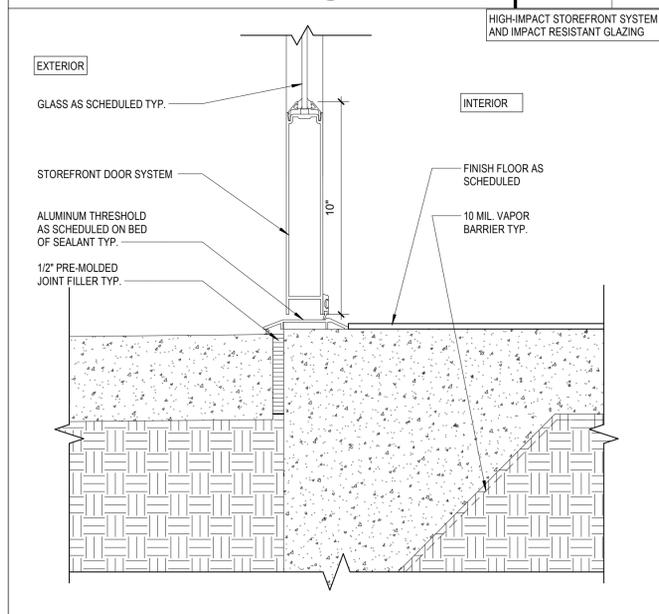

THRESHOLD DETAIL - STOREFRONT | 3" = 1'-0" | 4

STOREFRONT SILL AT SLAB DETAIL | 3" = 1'-0" | 3

THRESHOLD DETAIL @ INT. STOREFRONT | 3" = 1'-0" | 2

STOREFRONT SILL DETAIL | 3" = 1'-0" | 1

THESE DRAWINGS AND PLANS, ANY REPRODUCTION THEREOF, AND ANY CAD OR ELECTRONIC FILE OF THESE DRAWINGS AND PLANS HEREINAFTER ("PLANS") ARE THE SOLE AND EXCLUSIVE PROPERTY OF BDG ARCHITECTS AND MAY NOT BE REPRODUCED, PUBLISHED, INCORPORATED OR USED IN ANY WAY WITHOUT THE EXPRESS WRITTEN PERMISSION OF BDG ARCHITECTS. USE OF THESE PLANS FOR CONSTRUCTION SHALL BE CONSIDERED ACCEPTANCE OF THE TERMS CONTAINED HEREIN AND THE USER SHALL BE RESPONSIBLE FOR OBTAINING ALL NECESSARY PERMITS, APPROVALS, AND CONSTRUCTION OF THE PLANS. THE PLANS SHALL NOT BE LOANED OR COPIED FOR ANY PURPOSE WITHOUT THE EXPRESS WRITTEN APPROVAL OF BDG ARCHITECTS. ANY CHANGES TO THESE PLANS, REGARDLESS OF HOW MADE, WITHOUT THE EXPRESS WRITTEN APPROVAL OF BDG ARCHITECTS OR ANY CHANGE IN THE SCOPE, SERIAL OR REVISION OF THESE PLANS FOR ANY REASON BY ANY PERSON OTHER THAN BDG ARCHITECTS SHALL AUTOMATICALLY VOID ANY REPRESENTED OBLIGATIONS. BDG ARCHITECTS MAY HAVE ON THE PROJECT, AND RESULT IN THE FULL AND COMPLETE RELEASE OF BDG ARCHITECTS FROM ANY LIMITS, CLAIMS OR DAMAGES INCLUDING ERRORS AND OMISSIONS ARISING OUT OF OR RELATED TO THE PLANS, ANY DISCREPANCIES OR CONFLICTS IN THE PLANS SHALL BE REFERRED IMMEDIATELY TO BDG ARCHITECTS FOR CLARIFICATION PRIOR TO COMMENCING WITH THE WORK. FAILURE TO REFER DISCREPANCIES OR CONFLICTS TO BDG ARCHITECTS PRIOR TO COMMENCING WORK SHALL RESULT IN THE WAIVER OF ANY CLAIMS OR DAMAGES ASSOCIATED WITH THE DISCREPANCIES OR CONFLICTS. THE CONTRACTOR IS RESPONSIBLE FOR THE COORDINATION, SCHEDULING, AND CONFORMANCE OF ITS WORK AND ALL WORK PERFORMED BY SUBCONTRACTORS OR OTHER TRADES WITH THE DESIGN DOCUMENTS.

SEAL


ISSUE	BY	DATE	DESCRIPTION
-	LG	08/27/24	PERMIT SET

PROJECT INFORMATION BLOCK	
JOB #	230646
DATE:	08/27/24
DRAWN BY:	LG
CHECKED BY:	MC


SHEET TITLE
STOREFRONT DETAILS

SHEET NUMBER


PARTITION HEAD DETAILS

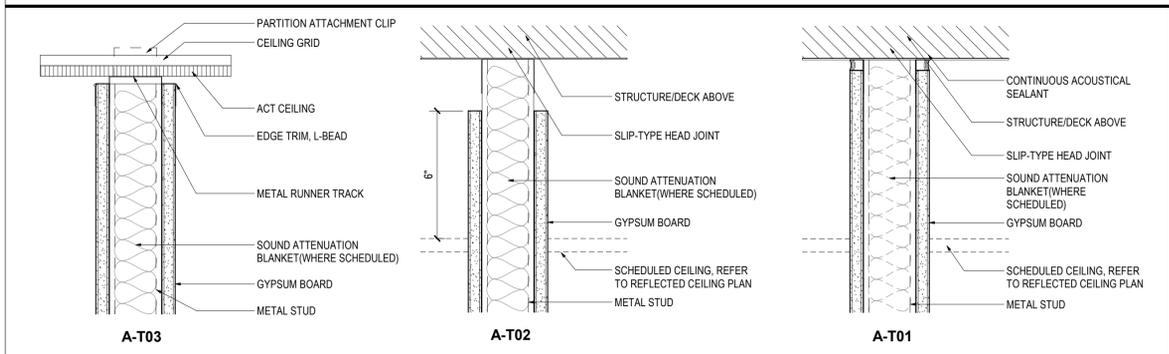


PARTITION BASE DETAILS

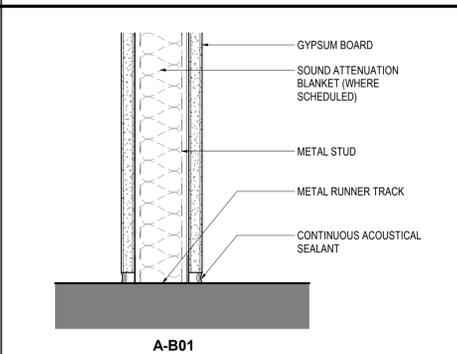

PARTITION SERIES - A

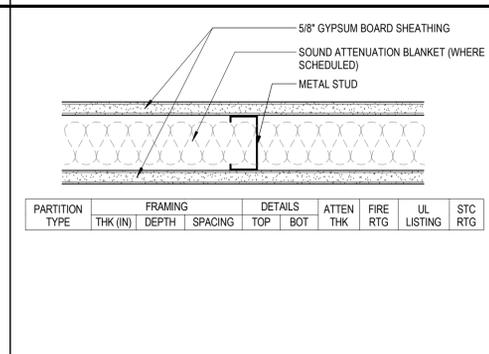


PARTITION LEGEND

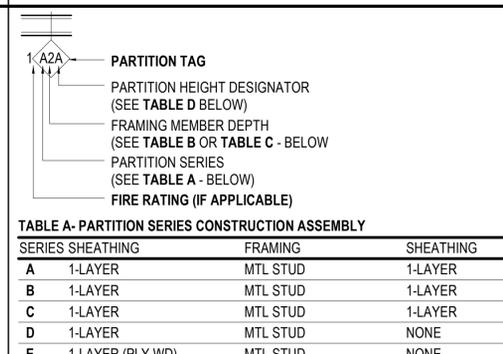


PARTITION HEAD DETAILS



PARTITION BASE DETAILS

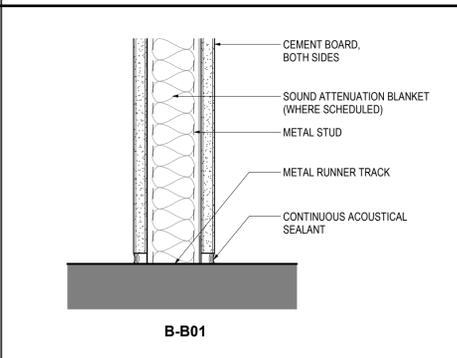


PARTITION SERIES - B

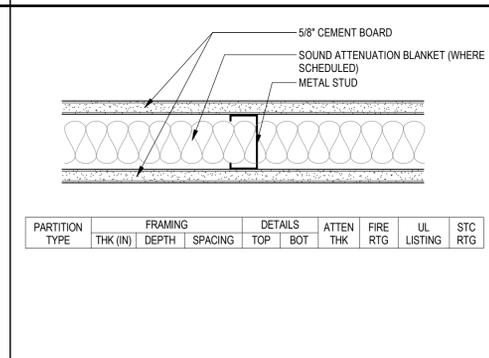


PARTITION HEAD DETAILS




PARTITION BASE DETAILS

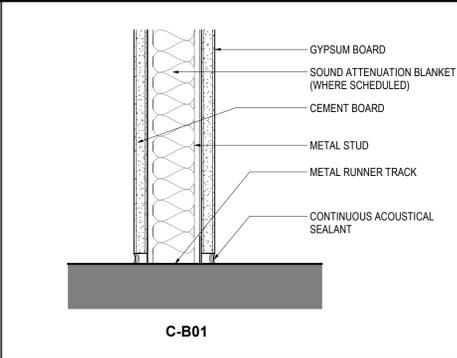


PARTITION SERIES - C

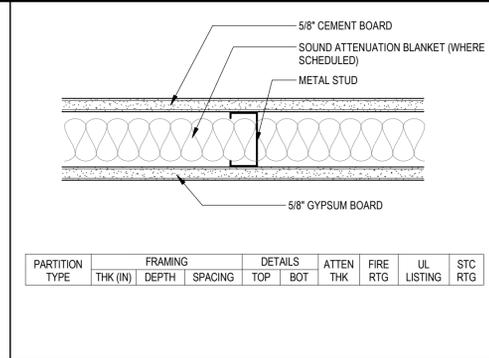


PARTITION HEAD DETAILS

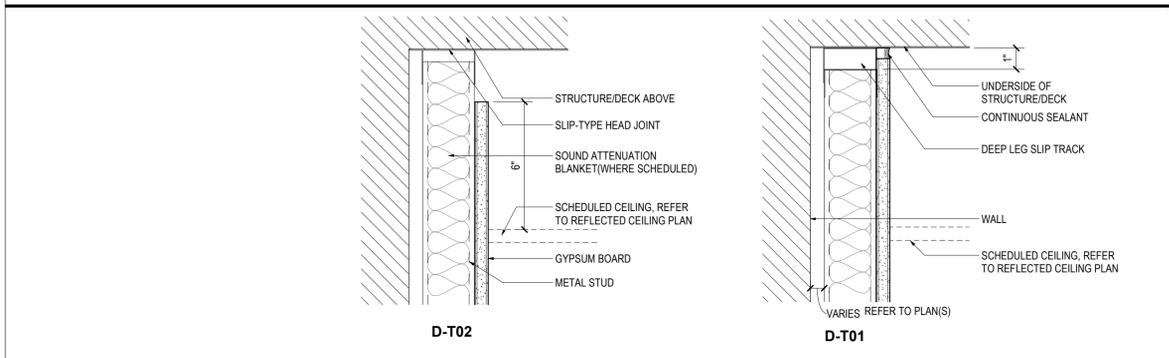

PARTITION BASE DETAILS

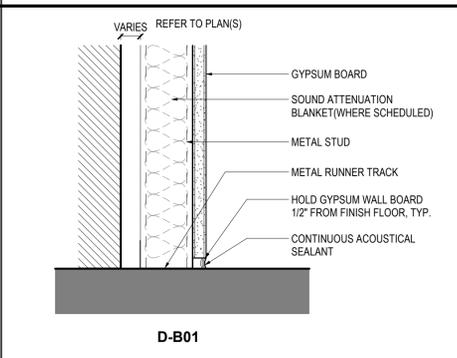


PARTITION SERIES - D

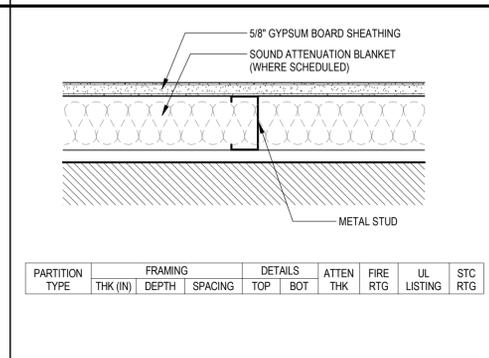


PARTITION HEAD DETAILS



PARTITION BASE DETAILS

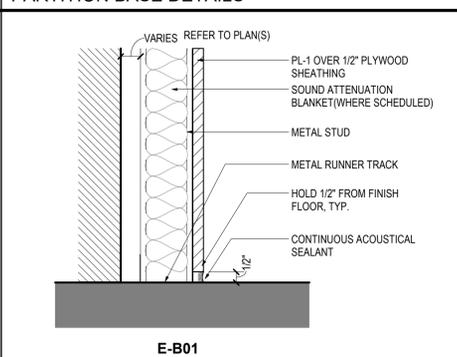

PARTITION SERIES - E

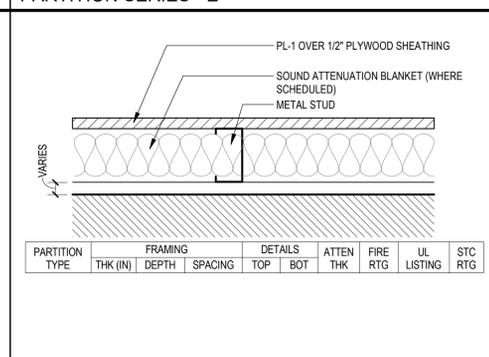

400 N Ashley Drive, Suite 400
Tampa, FL 33602

P: 813-323-9233
Lic. #: AA-0003590
W: www.bdgip.com

FIFTH THIRD
ORANGE BLOSSOM
NWC OIL WELL ROAD & BIG
CORKSCREW DRIVE
NAPLES, FLORIDA 34120

THESE DRAWINGS AND PLANS, ANY REPRODUCTION THEREOF, AND ANY CAD OR ELECTRONIC FILE OF THESE DRAWINGS AND PLANS HEREINAFTER ("PLANS") ARE THE SOLE AND EXCLUSIVE, PROPRIETARY PROPERTY OF BDG ARCHITECTS AND MAY NOT BE REPRODUCED, PUBLISHED, COPIED OR USED IN ANY WAY WITHOUT THE EXPRESS WRITTEN PERMISSION OF BDG ARCHITECTS. USE OF THESE PLANS FOR CONSTRUCTION SHALL BE CONSIDERED ACCEPTANCE OF THE TERMS CONTAINED HEREIN AND THE SOLE RESPONSIBILITY OF THE PLANNING, DESIGN, AND CONSTRUCTION OF THE PROJECT SHALL BE THE RESPONSIBILITY OF THE ARCHITECT. BDG ARCHITECTS SHALL NOT BE LIABLE FOR ANY DAMAGES, INCLUDING REASONABLE ATTORNEY'S FEES, ARISING OUT OF OR RELATED TO THE PLANS, ANY DISCREPANCIES OR CONFLICTS IN THESE PLANS WITHOUT THE EXPRESS WRITTEN APPROVAL OF BDG ARCHITECTS OR ANY CHANGE IN THE SCOPE, SERIAL OR REVISION OF THESE PLANS FOR ANY REASON. BY ANY PERSON OTHER THAN BDG ARCHITECTS SHALL AUTOMATICALLY VOID ANY REPRESENTED OBLIGATIONS. BDG ARCHITECTS MAY HAVE ON THE PROJECT, AND RESULT IN THE FULL AND COMPLETE RELEASE OF BDG ARCHITECTS FROM ANY LIMITS, CLAIMS OR DAMAGES INCLUDING ERRORS AND OMISSIONS ARISING OUT OF OR RELATED TO THE PLANS, ANY DISCREPANCIES OR CONFLICTS IN THESE PLANS SHALL BE REFERRED IMMEDIATELY TO BDG ARCHITECTS FOR CLARIFICATION PRIOR TO COMMENCING WITH THE WORK. FAILURE TO HEED DISCREPANCIES OR CONFLICTS TO BDG ARCHITECTS PRIOR TO COMMENCING WORK SHALL RESULT IN THE WAIVER OF ANY CLAIMS OR DAMAGES ASSOCIATED WITH THE DISCREPANCIES OR CONFLICTS. THE CONTRACTOR IS RESPONSIBLE FOR THE COORDINATION, SCHEDULING, AND CONFORMANCE OF ITS WORK AND ALL WORK PERFORMED BY SUBCONTRACTORS OR OTHER TRADES WITH THE DESIGN DOCUMENTS.

ISSUE	BY	DATE	DESCRIPTION
-	LG	08/27/24	PERMIT SET

PROJECT INFORMATION BLOCK


JOB # 230646
DATE: 08/27/24
DRAWN BY: LG
CHECKED BY: JQ

SHEET TITLE


INTERIOR PARTITION SCHEDULE & DETAILS

SHEET NUMBER


A-620

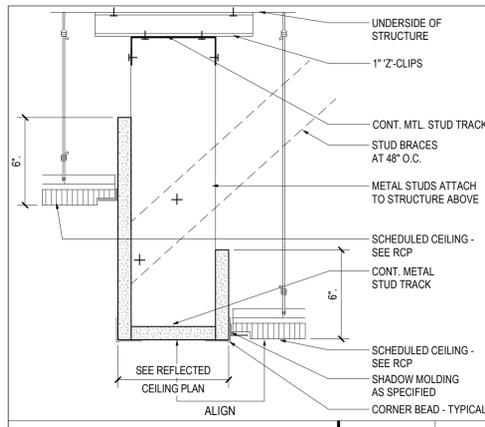

TYPICAL BULKHEAD DETAIL | 3\"/>

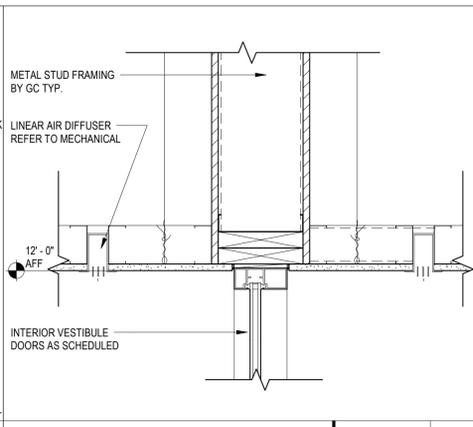


CEILING DETAIL | 1 1/2\"/>

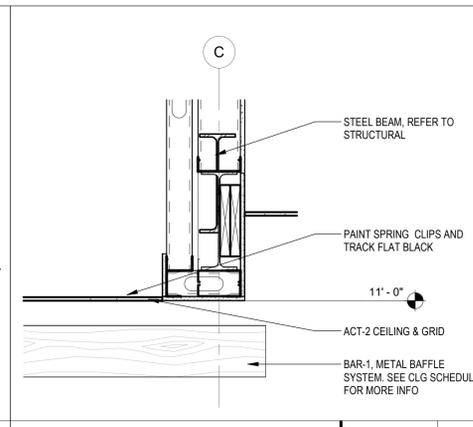


TRANSACTION BAR | 1\"/>

TAG	DESCRIPTION	MANUFACTURER	SIZE	SERIES	COLOR	NOTES	ACOUSTICS	COMMENTS
ACT-1	ACOUSTICAL CEILING TILE	USG	24\"/>					
ACT-1 GRID	ACOUSTICAL CEILING GRID	USG	DX 1516\"/>					
ACT-2	ACOUSTICAL CEILING TILE	ARMSTRONG	24\"/>					
ACT-2 GRID	ACOUSTICAL CEILING GRID	BY OTHERS	-	-	-	-	-	PROVIDED BY SOUTHEASTERN ARCHITECTURAL SYSTEMS CONTACT: SOUTHEASTERN ARCHITECTURAL SYSTEMS, AUSTIN CLAYTOR, 704.896.5805, austin@seas-tr.com
BAR-1	BEAM BAFFLE	GORDON	SEE PLAN	-	-	-	-	WOOD LOOK - DARK WOOD PT-1
GWB-1	PAINTED GYP. BD FINISH	-	-	-	-	-	-	1319: SILVER BIRCH
MECHO	MOTORIZED MECHOSHADE	MECHOSHADE	-	-	-	5% OPEN	-	CONTACT LOCAL REP

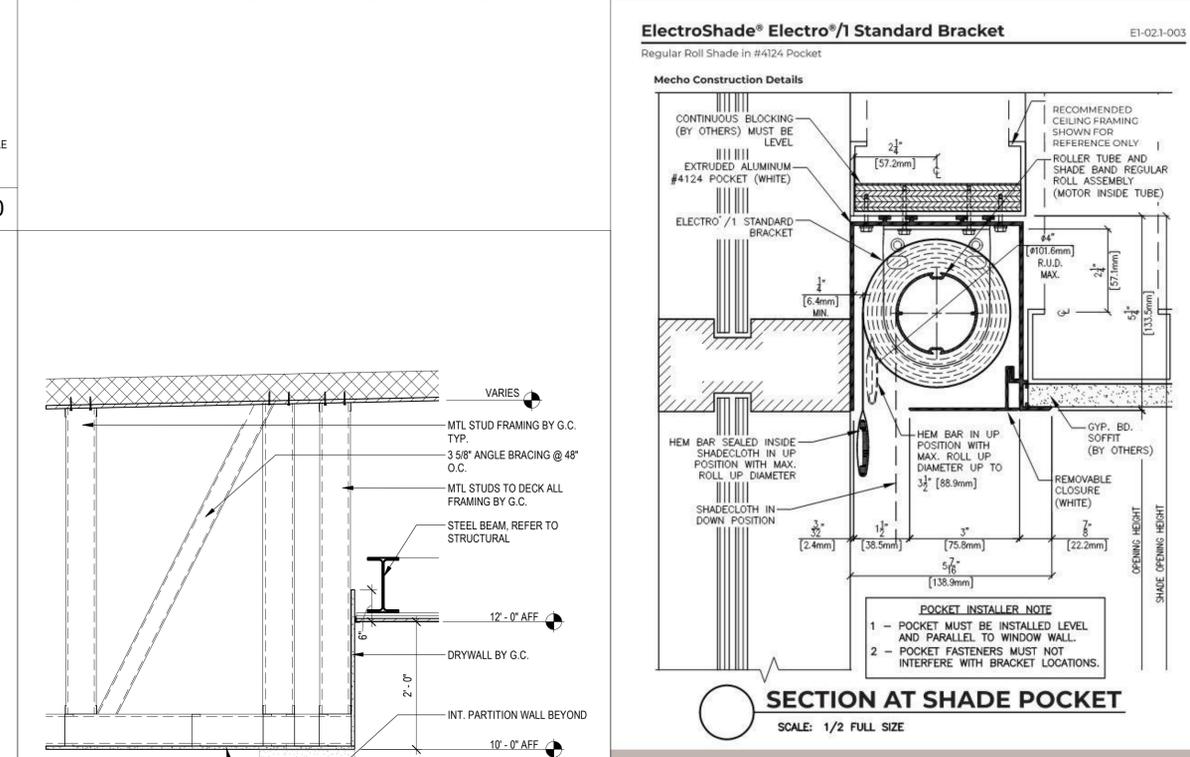


SECTION AT SHADE POCKET | SCALE: 1/2 FULL SIZE


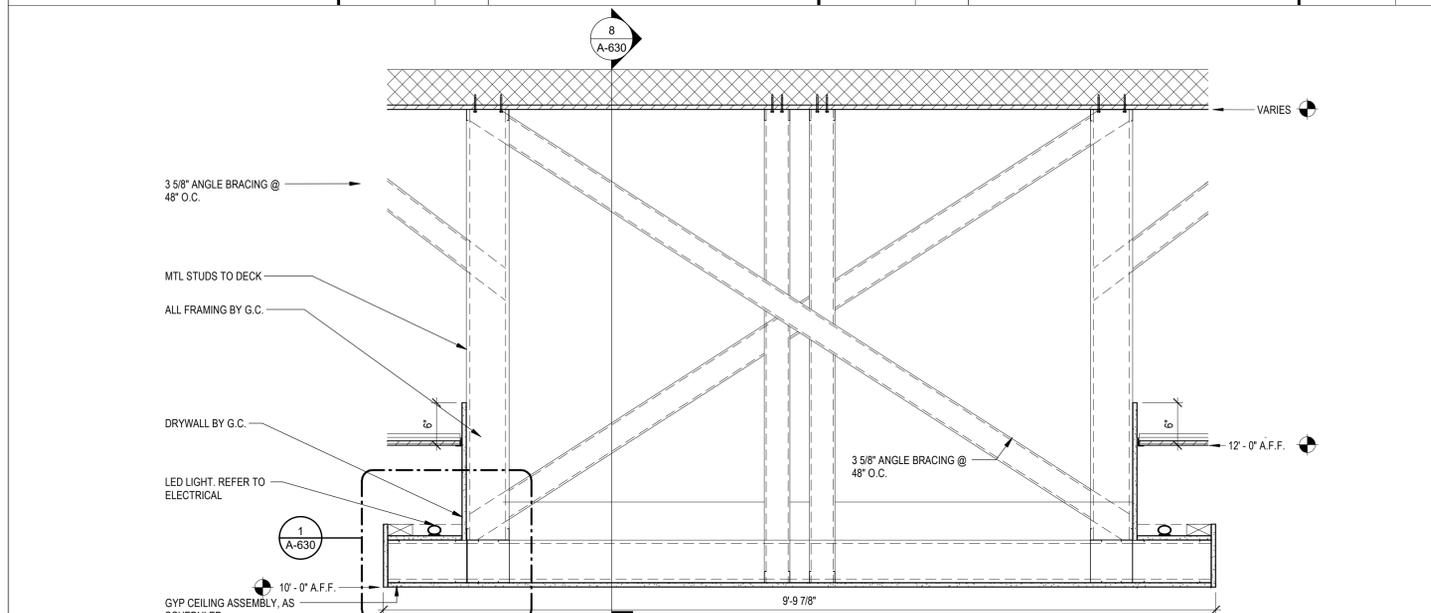


CEILING CLOUD SECTION - TRANSVERSE | 1\"/>


CLG CLOUD SECTION - LONGITUDINAL | 3/4\"/>

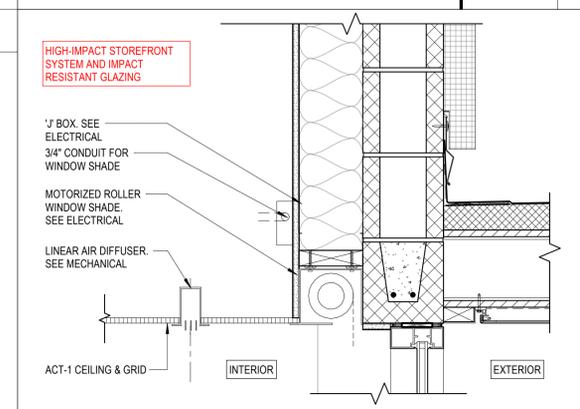


MECHOSHADE SECTION | 1 1/2\"/>

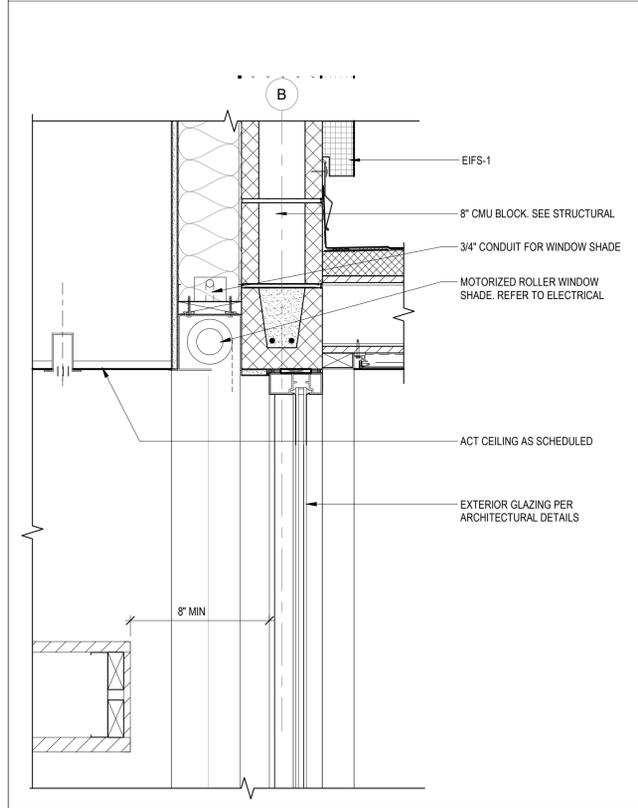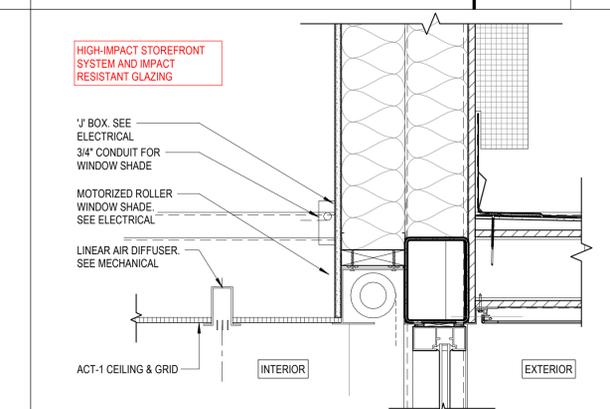


MECHO SHADE DETAIL | 1 1/2\"/>

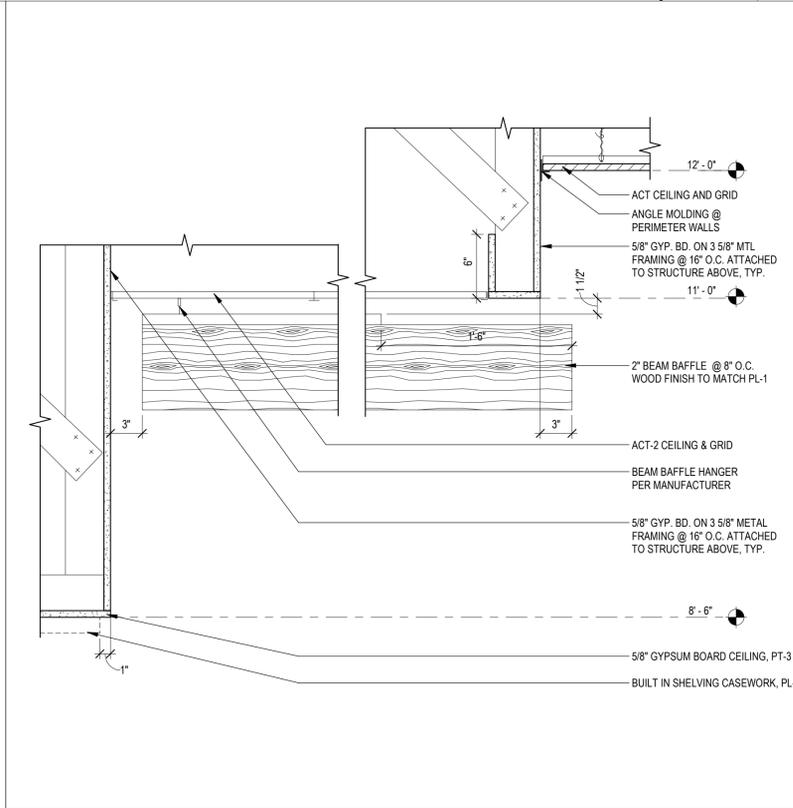

CEILING DETAIL @ BARZ LONGITUDE | 1 1/2\"/>

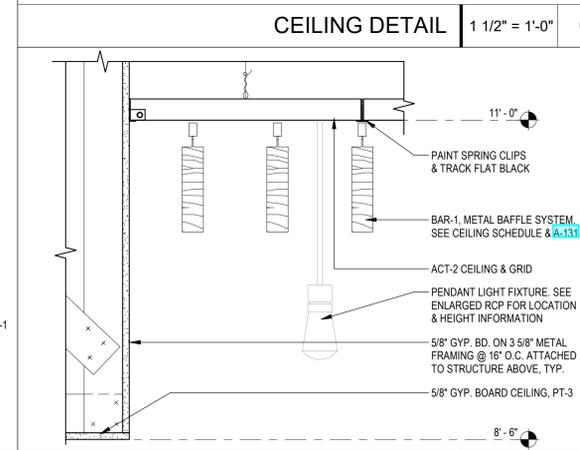

CEILING DETAIL | 1 1/2\"/>

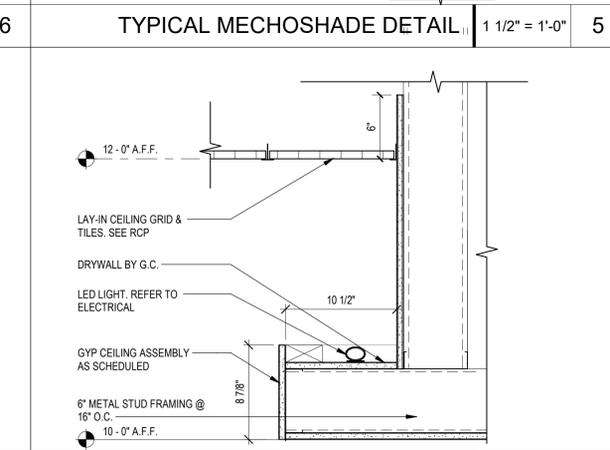

CEILING DETAIL | 1 1/2\"/>

bdg architects

400 N Ashley Drive, Suite 400
Tampa, FL 33602

P: 813 - 323 - 9233
Lic. #: AA - 0003590
W: www.bdgflp.com

FIFTH THIRD

FIFTH THIRD ORANGE BLOSSOM


NWC OIL WELL ROAD & BIG CORKSCREW DRIVE
NAPLES, FLORIDA 34120

THESE DRAWINGS AND PLANS, ANY REPRODUCTION THEREOF, AND ANY CAD OR ELECTRONIC FILE OF THESE DRAWINGS AND PLANS HEREINAFTER ("PLANS") ARE THE SOLE AND EXCLUSIVE PROPERTY OF BDG ARCHITECTS AND MAY NOT BE REPRODUCED, PUBLISHED, ACQUIRED OR USED IN ANY WAY WITHOUT THE EXPRESS WRITTEN PERMISSION OF BDG ARCHITECTS. USE OF THESE PLANS FOR CONSTRUCTION SHALL BE CONSIDERED ACCEPTANCE OF THE TERMS CONTAINED HEREIN AND THE SOLE LIABILITY AND CONTRACTIBILITY OF THE PLANS. THE PLANS SHALL NOT BE LOANED OR MODIFIED FOR ANY PURPOSE WITHOUT THE EXPRESS WRITTEN APPROVAL OF BDG ARCHITECTS. ANY CHANGES TO THESE PLANS, REGARDLESS OF HOW MADE, WITHOUT THE EXPRESS WRITTEN APPROVAL OF BDG ARCHITECTS, MAY CONSTITUTE A BREACH OF THESE PLANS WITHOUT THE EXPRESS WRITTEN APPROVAL OF BDG ARCHITECTS. OR ANY REASON, BY ANY PERSON OTHER THAN BDG ARCHITECTS SHALL AUTOMATICALLY VOID ANY REPRESENTED OBLIGATIONS. BDG ARCHITECTS MAY HAVE ON THE PROJECT, AND RESULT IN THE FULL AND COMPLETE RELEASE OF BDG ARCHITECTS FROM ANY LIABILITY, CLAIMS OR DAMAGES INCLUDING ERRORS AND OMISSIONS ARISING OUT OF OR RELATED TO THE PLANS, ANY DISCREPANCIES OR CONFLICTS IN THE PLANS SHALL BE REFERRED IMMEDIATELY TO BDG ARCHITECTS FOR CLARIFICATION PRIOR TO COMMENCING WITH THE WORK. FAILURE TO HEED DISCREPANCIES OR CONFLICTS TO BDG ARCHITECTS PRIOR TO COMMENCING WORK SHALL RESULT IN THE WAIVER OF ANY CLAIMS OR DAMAGES ASSOCIATED WITH THE DISCREPANCIES OR CONFLICTS. THE CONTRACTOR IS RESPONSIBLE FOR THE COORDINATION, SCHEDULING AND CONFORMANCE OF ITS WORK AND ALL WORK PERFORMED BY SUBCONTRACTORS OR OTHER TRADES WITH THE DESIGN DOCUMENTS.


ISSUE	BY	DATE	DESCRIPTION
-	LG	08/27/24	PERMIT SET

PROJECT INFORMATION BLOCK	
JOB #	230646
DATE:	08/27/24
DRAWN BY:	LG
CHECKED BY:	MC
SHEET TITLE	
CEILING SCHEDULE & DETAILS	
SHEET NUMBER	


A-630

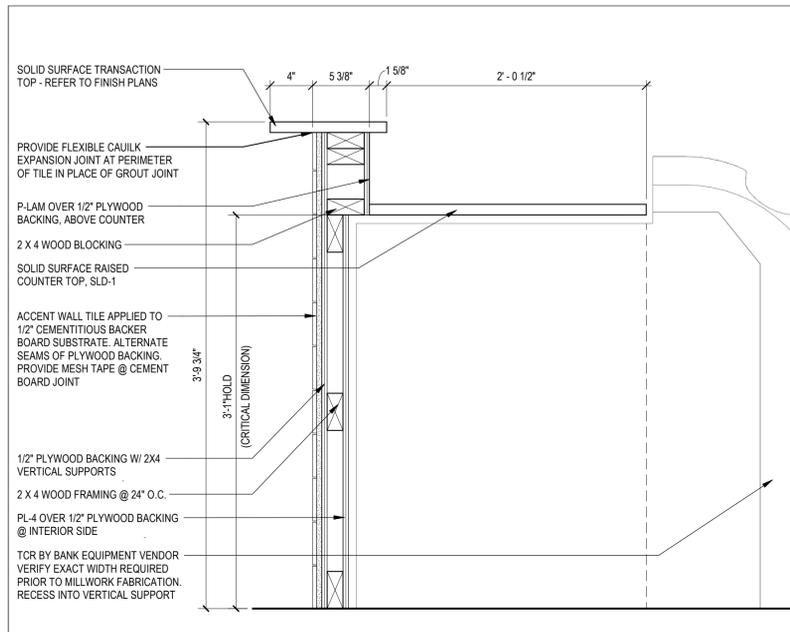


TRANSACTION BAR MILLWORK DETAIL 1 1/2" = 1'-0" 10

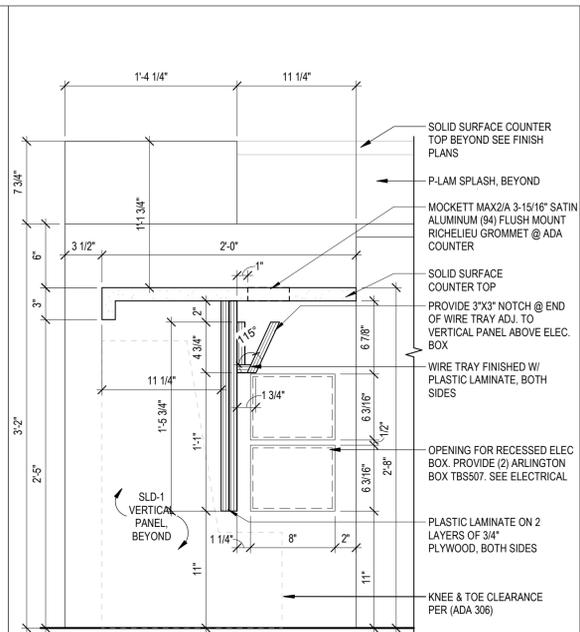


MILLWORK DETAIL 1 1/2" = 1'-0" 9

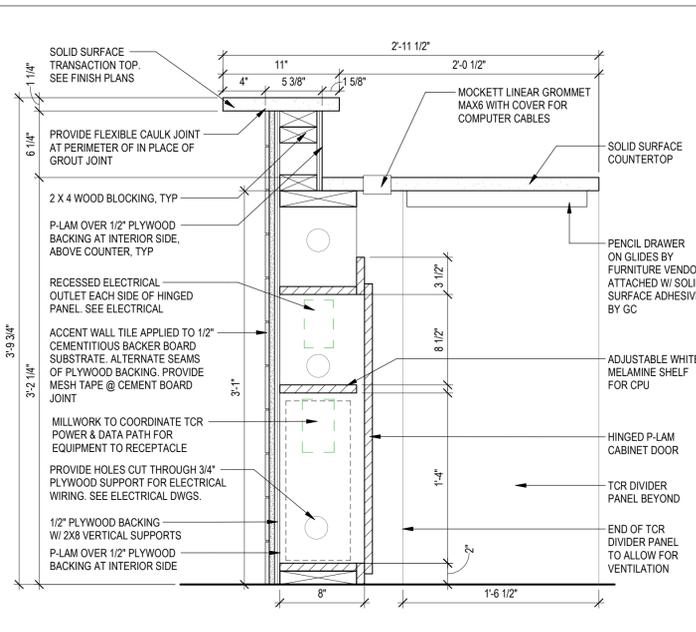


TRANSACTION BAR MILLWORK DETAIL 1 1/2" = 1'-0" 8

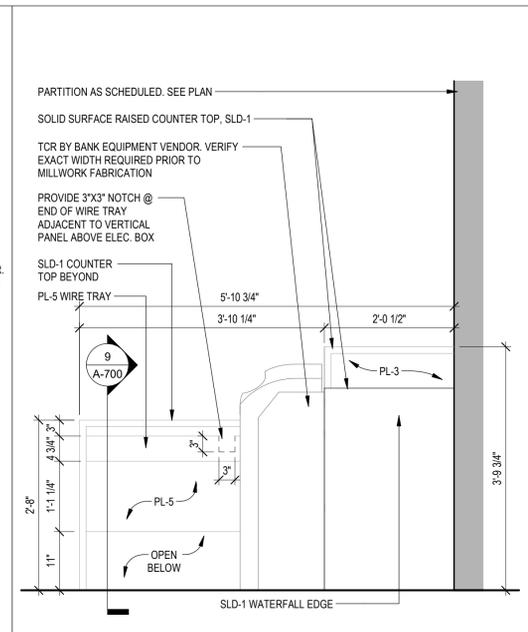


TRANSACTION BAR - SIDE ELEV. 3/4" = 1'-0" 7

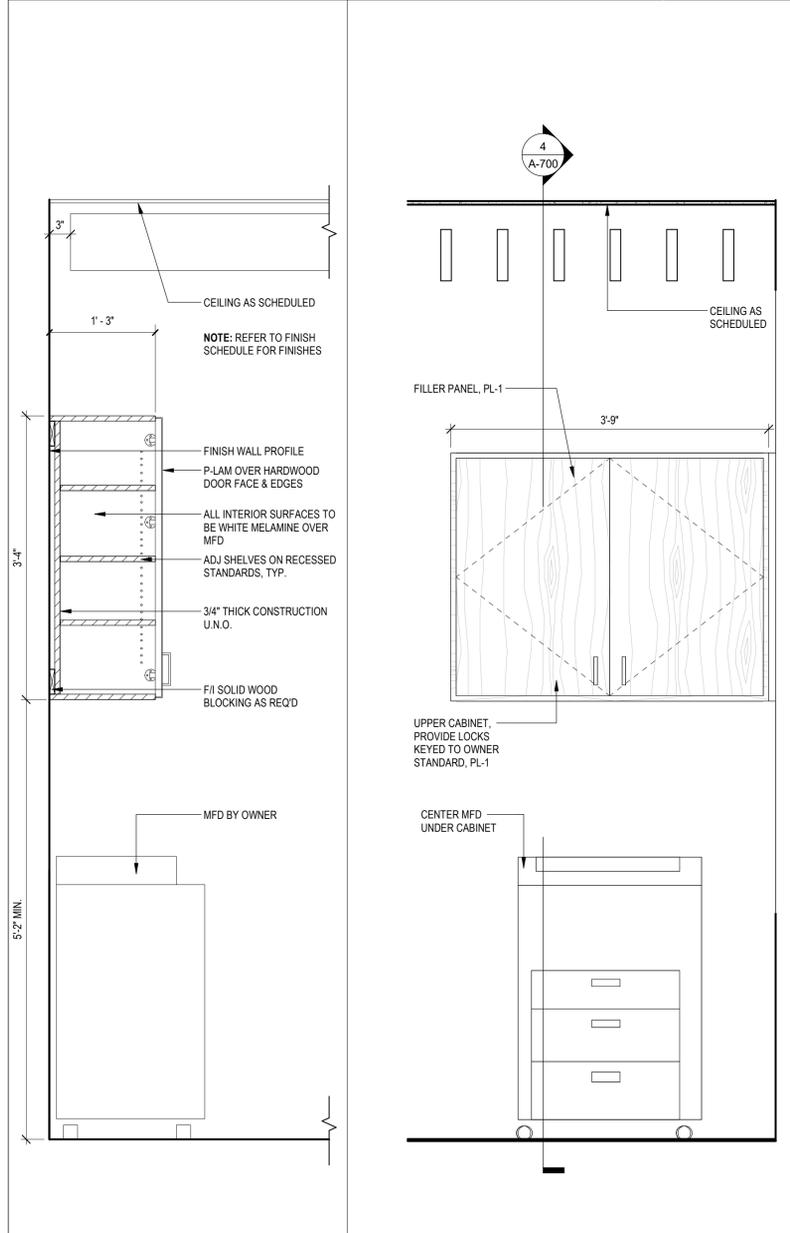


MFD SECTION 1" = 1'-0" 4

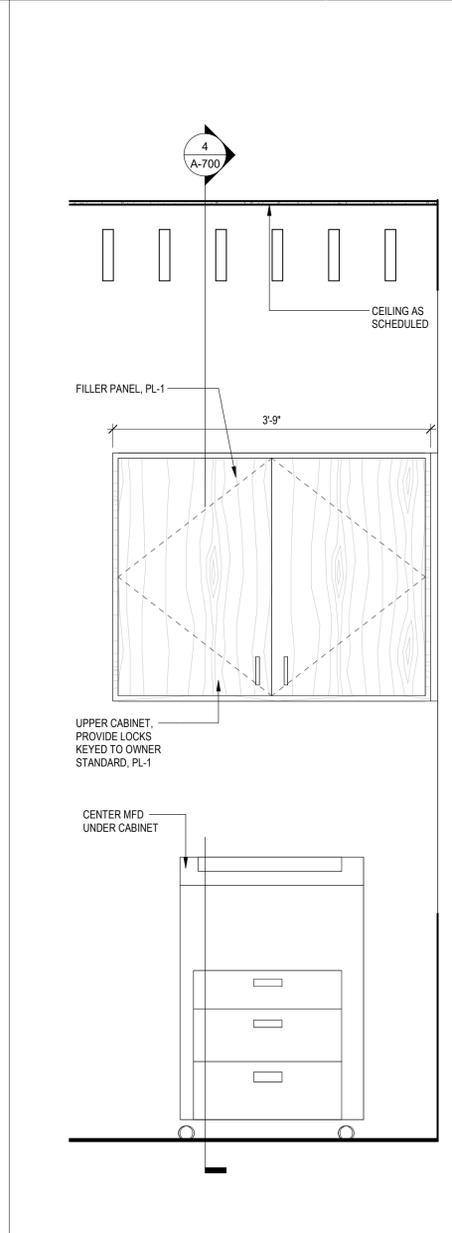


MDF CABINET 1" = 1'-0" 3

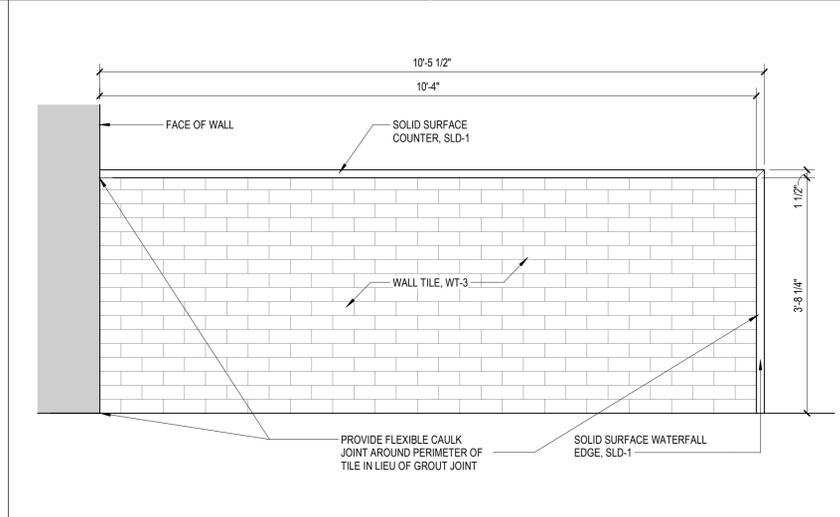


TRANSACTION BAR - FRONT ELEVATION 3/4" = 1'-0" 6

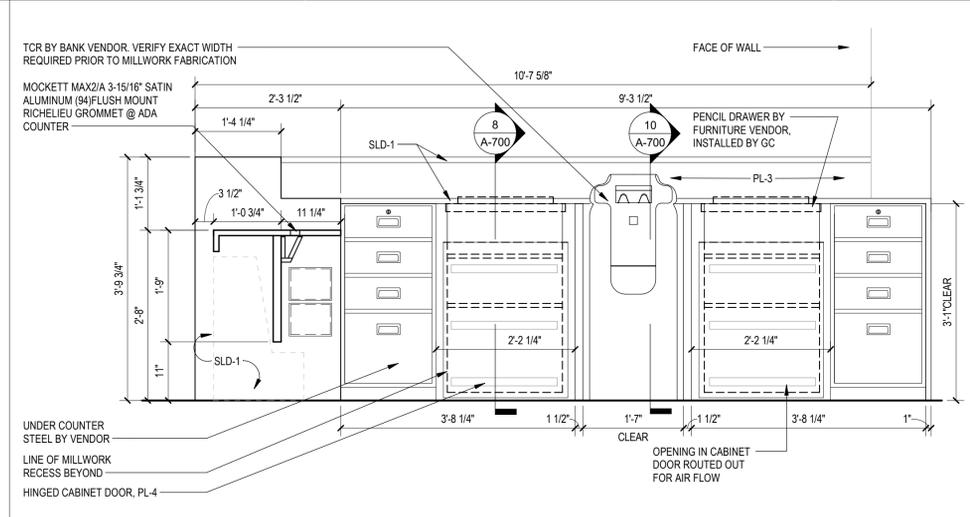

TRANSACTION BAR - BACK ELEVATION 3/4" = 1'-0" 5

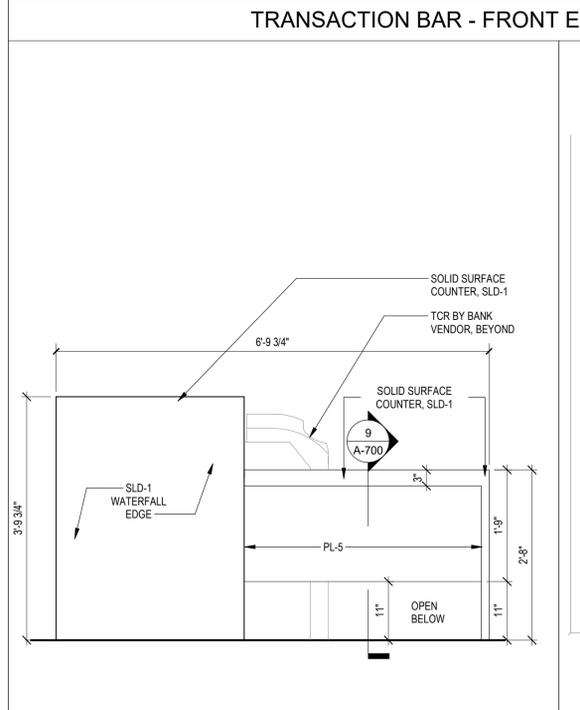

TRANSACTION BAR - SIDE ELEV. 3/4" = 1'-0" 2

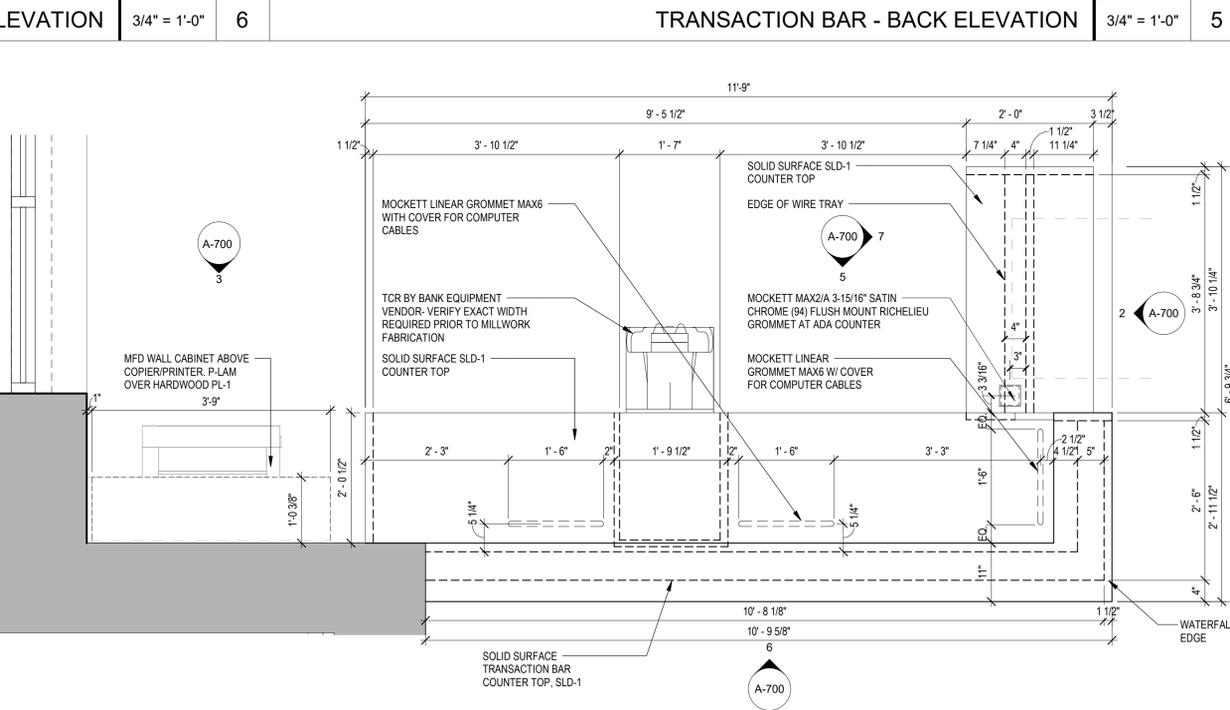

TRANSACTION BAR PLAN 3/4" = 1'-0" 1

THESE DRAWINGS AND PLANS, ANY REPRODUCTION THEREOF, AND ANY CAD OR ELECTRONIC FILE OF THESE DRAWINGS AND PLANS HEREAFTER ("PLANS") ARE THE SOLE AND EXCLUSIVE PROPERTY OF BDG ARCHITECTS AND MAY NOT BE REPRODUCED, COPIED, EITHER WHOLLY OR IN PART, OR USED IN ANY MANNER WITHOUT THE EXPRESS WRITTEN PERMISSION OF BDG ARCHITECTS. THE USER OF THESE PLANS FOR CONSTRUCTION SHALL BE CONSIDERED ACCEPTANCE OF THE TERMS CONTAINED HEREIN AND THE USER SHALL BE RESPONSIBLE FOR ANY DISCREPANCIES OR CONFLICTS IN THESE PLANS, REGARDLESS OF HOW MINOR, WITHOUT THE EXPRESS WRITTEN APPROVAL OF BDG ARCHITECTS. ANY CHANGES TO THESE PLANS SHALL BE REFERRED IMMEDIATELY TO BDG ARCHITECTS FOR CLARIFICATION PRIOR TO CONSTRUCTION OF THE WORK. FAILURE TO REFER DISCREPANCIES OR CONFLICTS TO BDG ARCHITECTS PRIOR TO CONSTRUCTION SHALL BE RESPONSIBLE FOR THE COORDINATION, SCHEDULING AND CONFORMANCE OF ITS WORK AND ALL WORK PERFORMED BY SUBCONTRACTORS OR OTHER TRADES WITH THE DESIGN DOCUMENTS.


ISSUE	BY	DATE	DESCRIPTION
-	LG	08/27/24	PERMIT SET

PROJECT INFORMATION BLOCK	
JOB #	230646
DATE:	08/27/24
DRAWN BY:	LG
CHECKED BY:	MC


SHEET TITLE
TRANSACTION BAR - ENLARGED PLAN & DETAILS

SHEET NUMBER


THESE DRAWINGS AND PLANS, ANY REPRODUCTION THEREOF, AND ANY CAD OR ELECTRONIC FILE OF THESE DRAWINGS AND PLANS HEREINAFTER ("PLANS") ARE THE SOLE AND EXCLUSIVE PROPERTY OF BDG ARCHITECTS AND MAY NOT BE REPRODUCED, PUBLISHED, ACQUIRED OR USED IN ANY WAY WITHOUT THE EXPRESS WRITTEN PERMISSION OF BDG ARCHITECTS. USE OF THESE PLANS FOR CONSTRUCTION SHALL BE CONSIDERED ACCEPTANCE OF THE TERMS CONTAINED HEREIN AND THE SUBMITTER AND CONTRACTOR SHALL BE RESPONSIBLE FOR ANY CHANGES TO THE PLANS WITHOUT THE EXPRESS WRITTEN APPROVAL OF BDG ARCHITECTS. ANY CHANGES TO THESE PLANS WITHOUT THE EXPRESS WRITTEN APPROVAL OF BDG ARCHITECTS, OR ANY CHANGE IN THE SCOPE, SERIAL OR OTHER OF THESE PLANS FOR ANY REASON, BY ANY PERSON OTHER THAN BDG ARCHITECTS SHALL AUTOMATICALLY VOID ANY REPRESENTED OBLIGATIONS. BDG ARCHITECTS MAY HAVE ON THE PROJECT, AND RESULT IN THE FULL AND COMPLETE RELEASE OF BDG ARCHITECTS FROM ANY LIABILITY, CLAIMS OR DAMAGES INCLUDING ERRORS AND OMISSIONS ARISING OUT OF OR RELATED TO THE PLANS, ANY DISCREPANCIES OR CONFLICTS IN THE PLANS SHALL BE REFERRED IMMEDIATELY TO BDG ARCHITECTS FOR CLARIFICATION PRIOR TO COMMENCING WITH THE WORK. FAILURE TO REFER DISCREPANCIES OR CONFLICTS TO BDG ARCHITECTS PRIOR TO COMMENCING WORK SHALL RESULT IN THE WAIVER OF ANY CLAIMS OR DAMAGES ASSOCIATED WITH THE DISCREPANCIES OR CONFLICTS. THE CONTRACTOR IS RESPONSIBLE FOR THE COORDINATION, SCHEDULING AND CONFORMANCE OF ITS WORK AND ALL WORK PERFORMED BY SUBCONTRACTORS OR OTHER TRADES WITH THE DESIGN DOCUMENTS.

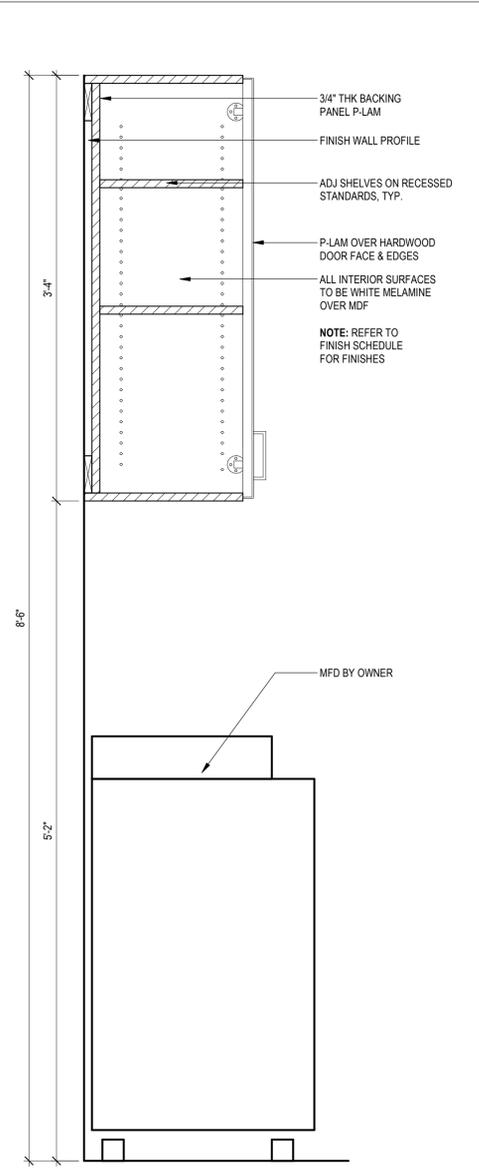


MILLWORK DETAIL | 1 1/2" = 1'-0" | 6

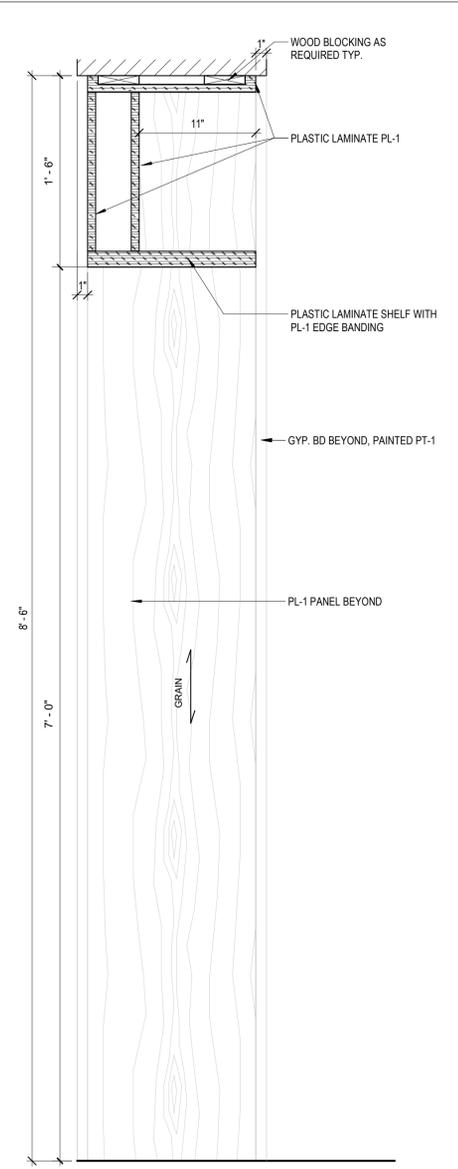


MILLWORK DETAIL | 1 1/2" = 1'-0" | 5

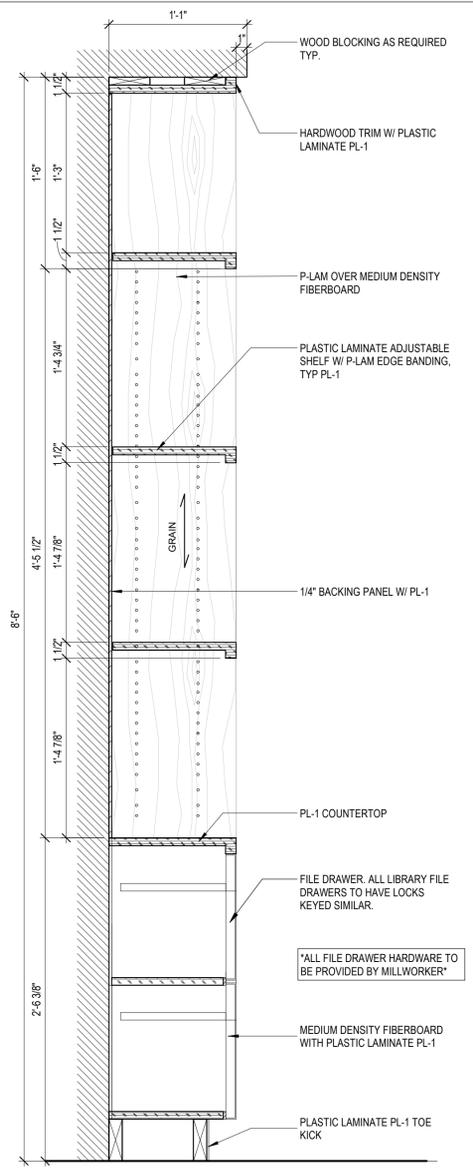


MILLWORK DETAIL | 1 1/2" = 1'-0" | 4

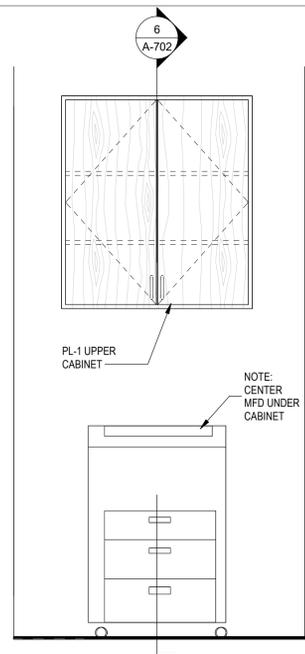

MFD BOOTH ELEVATION1 | 3/4" = 1'-0" | 3

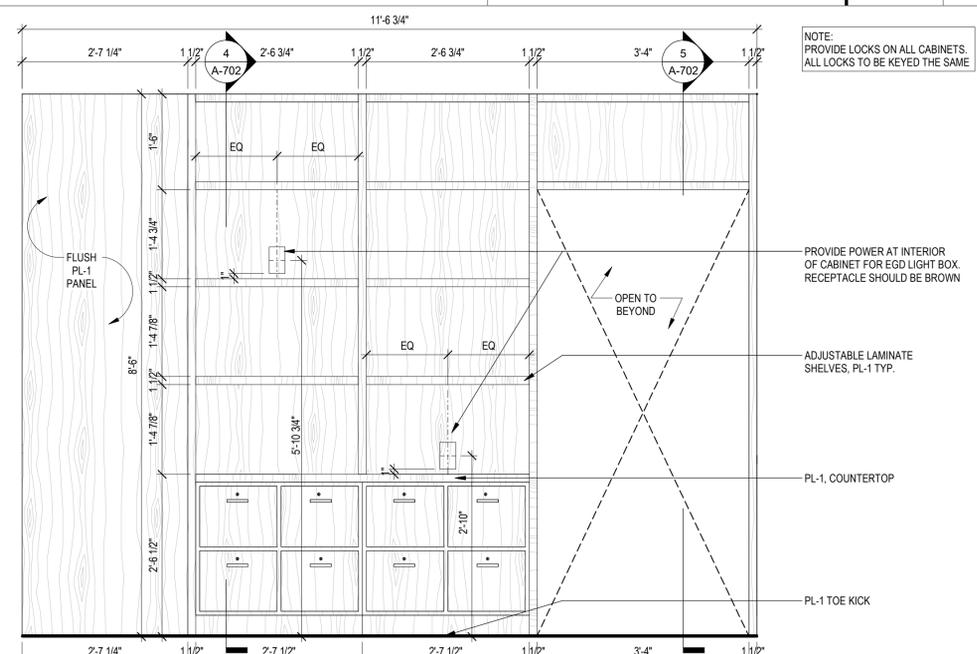

LIBRARY - MILLWORK ELEVATION | 3/4" = 1'-0" | 2

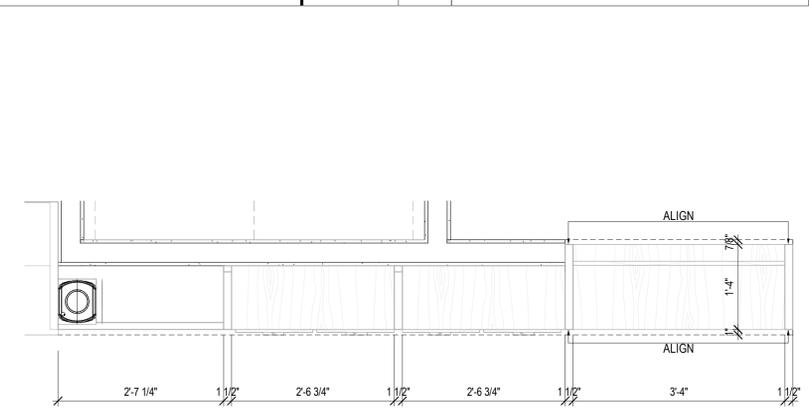

LIBRARY - MILLWORK PLAN | 3/4" = 1'-0" | 1

SEAL


ISSUE	BY	DATE	DESCRIPTION
-	LG	08/27/24	PERMIT SET

PROJECT INFORMATION BLOCK	
JOB #	230646
DATE:	08/27/24
DRAWN BY:	LG
CHECKED BY:	MC


SHEET TITLE

LIBRARY - ENLARGED
PLAN & DETAILS


SHEET NUMBER

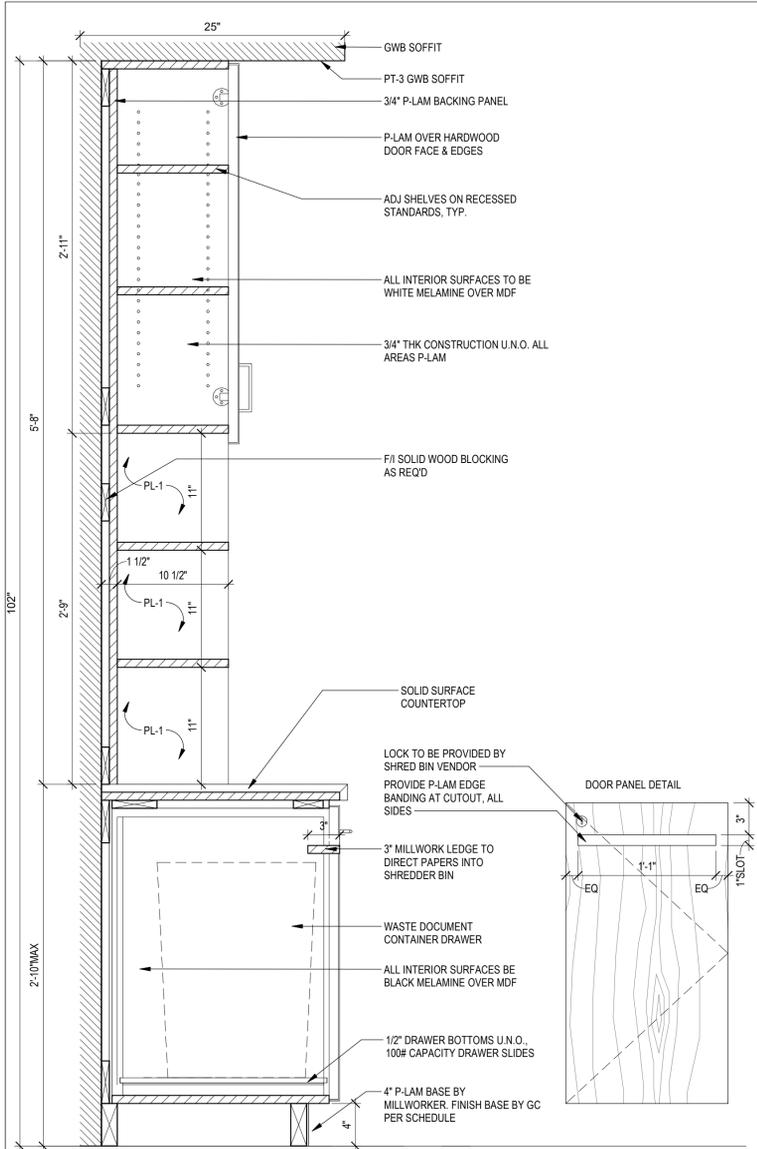


MILLWORK DETAIL 1 1/2" = 1'-0" 6

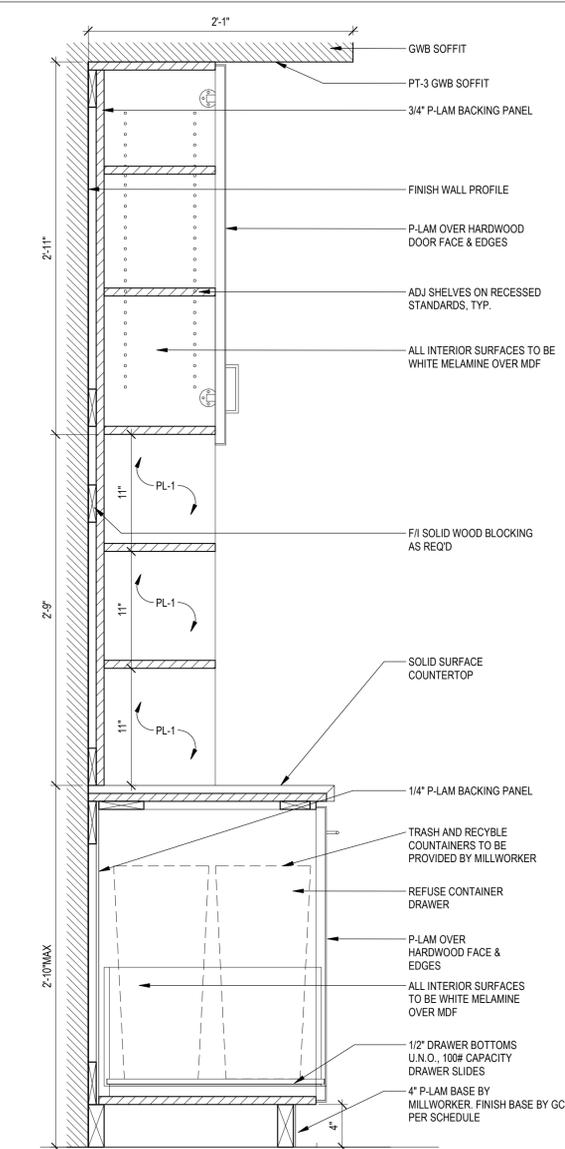


MILLWORK DETAIL 1 1/2" = 1'-0" 5

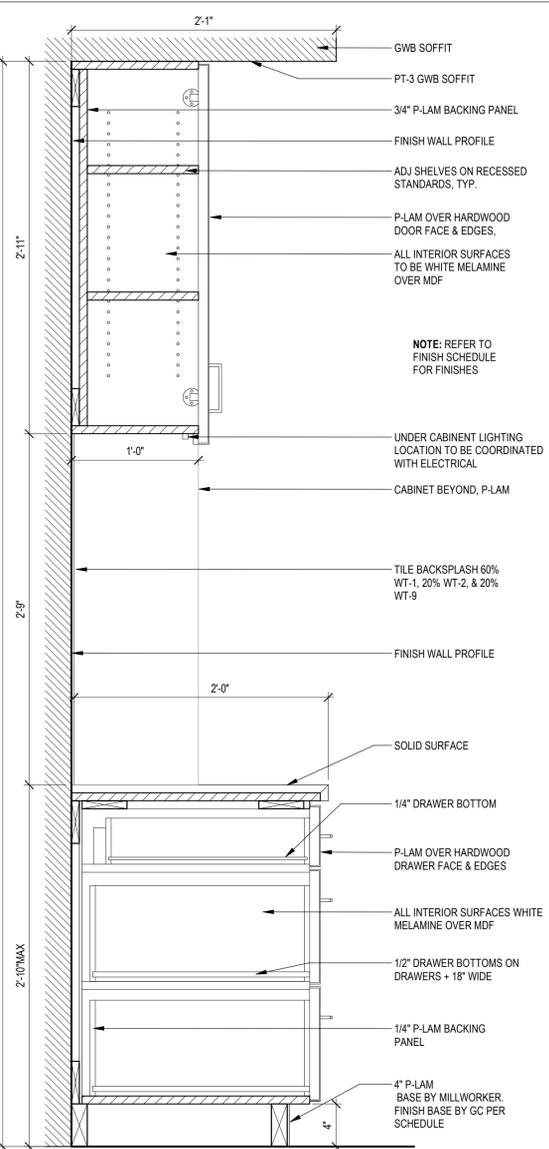


MILLWORK DETAIL 1 1/2" = 1'-0" 4

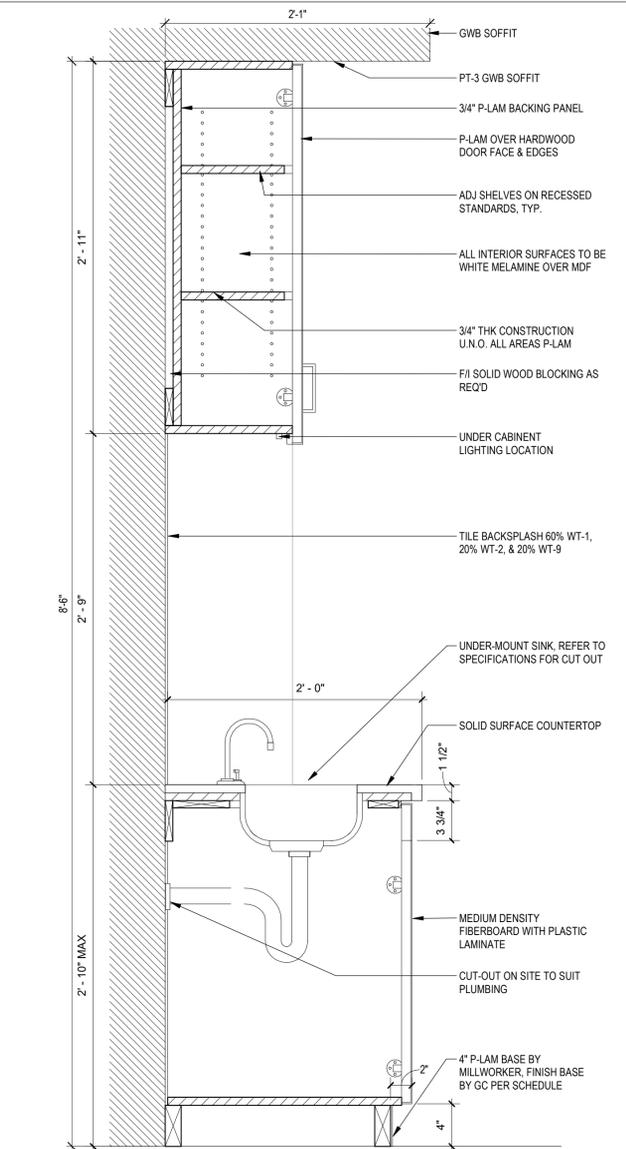

MILLWORK DETAIL 1 1/2" = 1'-0" 3

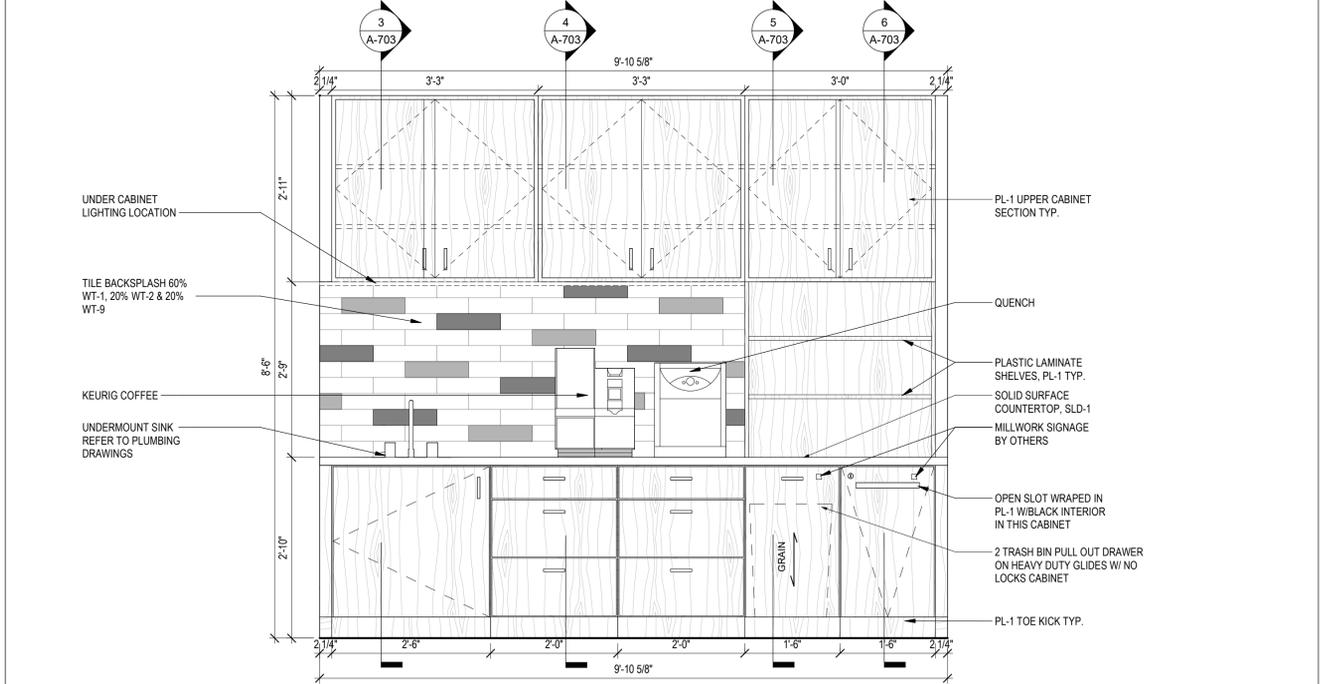

SERVICE COUNTER - MILLWORK - ELEVATION 3/4" = 1'-0" 2

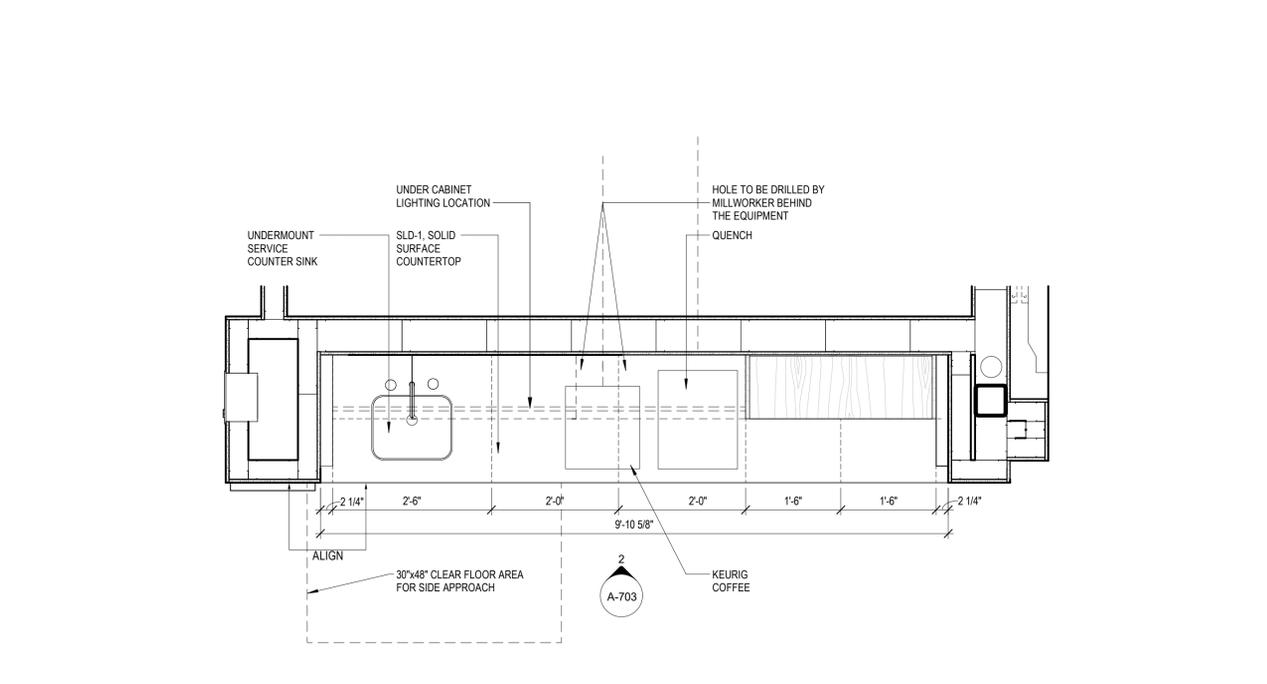

SERVICE COUNTER - MILLWORK PLAN 3/4" = 1'-0" 1

THESE DRAWINGS AND PLANS, ANY REPRODUCTION THEREOF, AND ANY CAD OR ELECTRONIC FILE OF THESE DRAWINGS AND PLANS HEREAFTER ("PLANS") ARE THE SOLE AND EXCLUSIVE PROPERTY OF BDG ARCHITECTS AND MAY NOT BE REPRODUCED, PUBLISHED, INCORPORATED OR USED IN ANY MANNER WITHOUT THE EXPRESS WRITTEN PERMISSION OF BDG ARCHITECTS. USE OF THESE PLANS FOR CONSTRUCTION SHALL BE CONSIDERED ACCEPTANCE OF THE TERMS CONTAINED HEREIN AND THE WRITTEN APPROVAL OF BDG ARCHITECTS. ANY CHANGES TO THESE PLANS, REGARDLESS OF HOW MINOR, WITHOUT THE EXPRESS WRITTEN APPROVAL OF BDG ARCHITECTS, MAY CONSTITUTE A BREACH OF THESE PLANS FOR ANY REASON. BY ANY PERSON OTHER THAN BDG ARCHITECTS OR ANY AUTOMATICALLY GENERATED ORIGINATOR, BDG ARCHITECTS MAY HAVE ON THE PROJECT, AND RESULT IN THE FULL AND COMPLETE RELEASE OF BDG ARCHITECTS FROM ANY LIABILITY, CLAIMS OR DAMAGES INCLUDING ERRORS AND OMISSIONS ARISING OUT OF OR RELATED TO THESE PLANS. ANY DISCREPANCIES OR CONFLICTS IN THESE PLANS SHALL BE REFERRED IMMEDIATELY TO BDG ARCHITECTS FOR CLARIFICATION PRIOR TO COMMENCING WITH THE WORK. FAILURE TO REFER DISCREPANCIES OR CONFLICTS TO BDG ARCHITECTS PRIOR TO COMMENCING WORK SHALL RESULT IN THE WAIVER OF ANY CLAIMS OR DAMAGES ASSOCIATED WITH THE DISCREPANCIES OR CONFLICTS. THE CONTRACTOR IS RESPONSIBLE FOR THE COORDINATION, SCHEDULING, AND CONFORMANCE OF ITS WORK AND ALL WORK PERFORMED BY SUBCONTRACTORS OR OTHER TRADES WITH THE DESIGN DOCUMENTS.


SEAL

ISSUE	BY	DATE	DESCRIPTION
-	LG	08/27/24	PERMIT SET


PROJECT INFORMATION BLOCK	
JOB #	230646
DATE:	08/27/24
DRAWN BY:	LG
CHECKED BY:	MC

SHEET TITLE
SERVICE COUNTER - ENLARGED PLAN & DETAILS


SHEET NUMBER

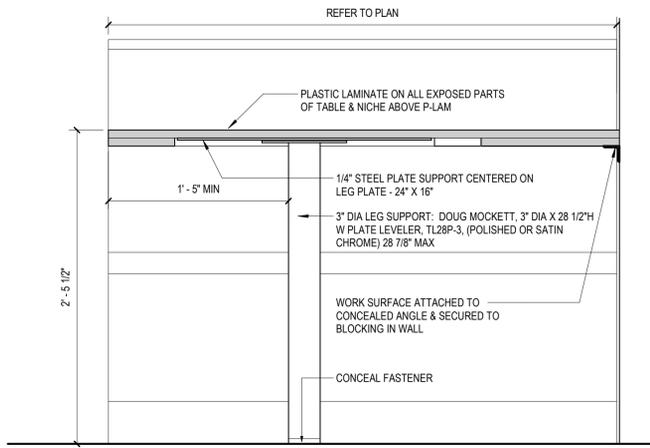


EMPLOYEE BOOTH ELEV TABLE 1 1/2" = 1'-0" 9

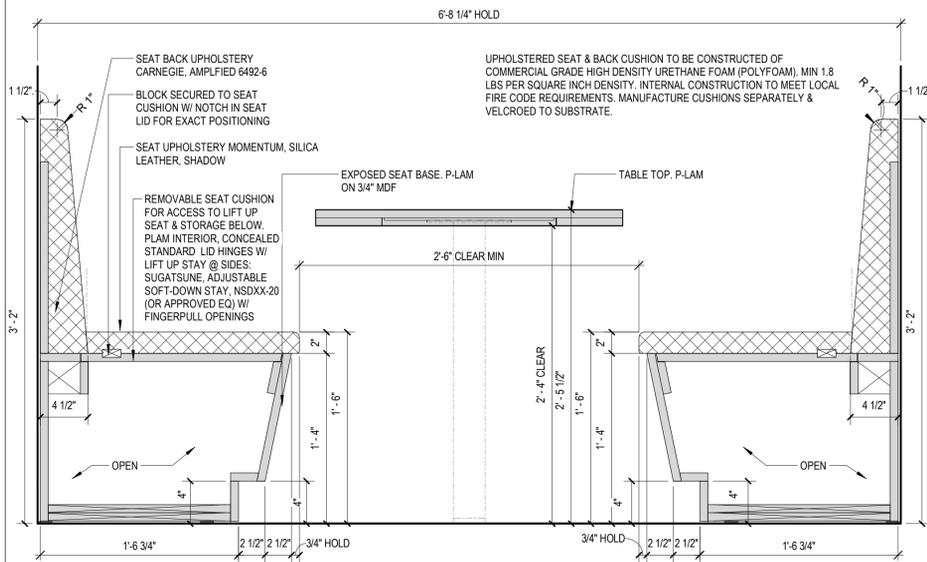


EMPLOYEE BOOTH ELEV TABLE 1 1/2" = 1'-0" 7

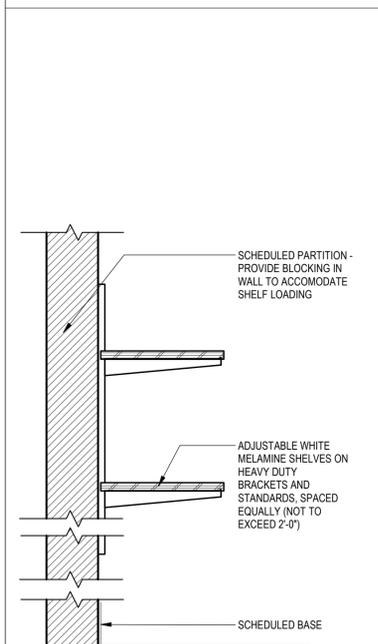


JANITOR SHELVING 1 1/2" = 1'-0" 4

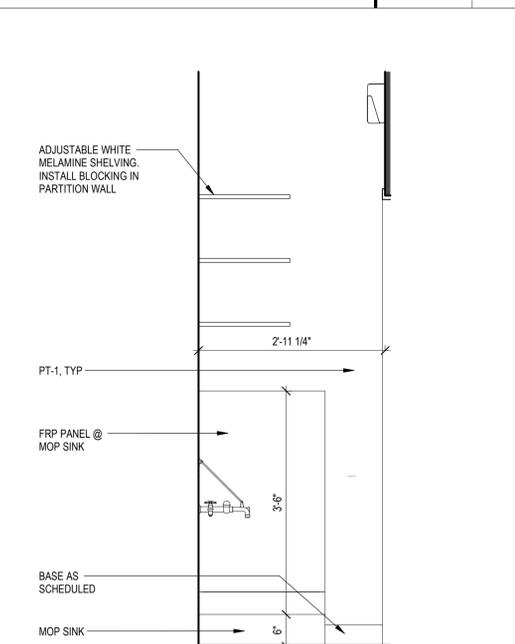


JANITOR CLOSET ELEVATION 3/4" = 1'-0" 3

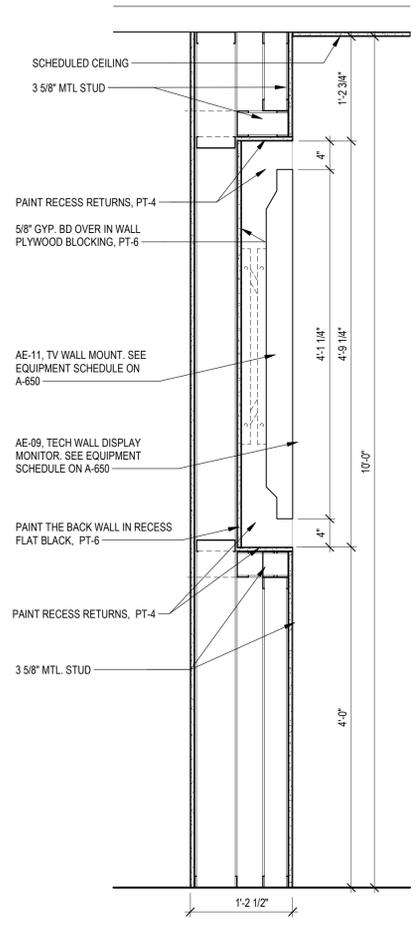


TECH WALL SECTION 1" = 1'-0" 6

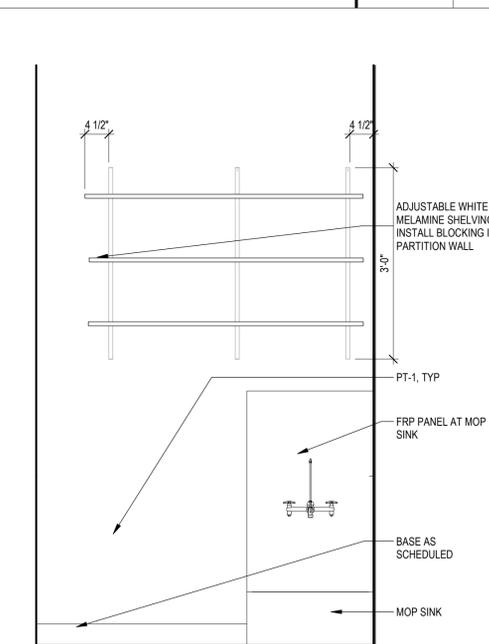


JANITOR SHELVING 3/4" = 1'-0" 10

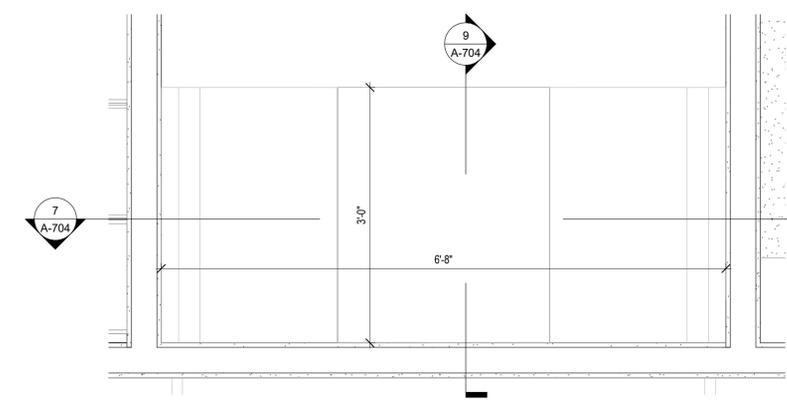

FLOOR PLAN - MDF MILLWORK 1" = 1'-0" 8

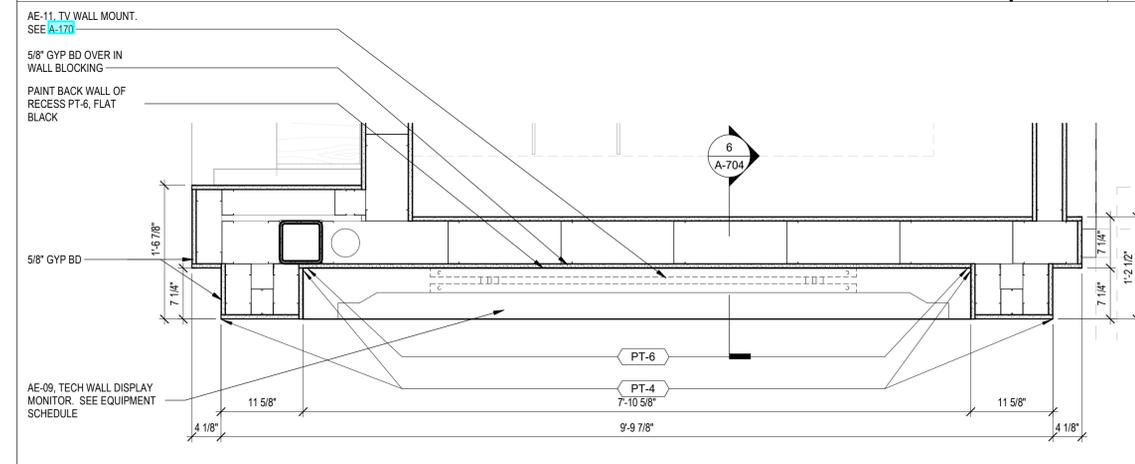

ENLARGED TECH WALL FLOOR PLAN 1" = 1'-0" 5

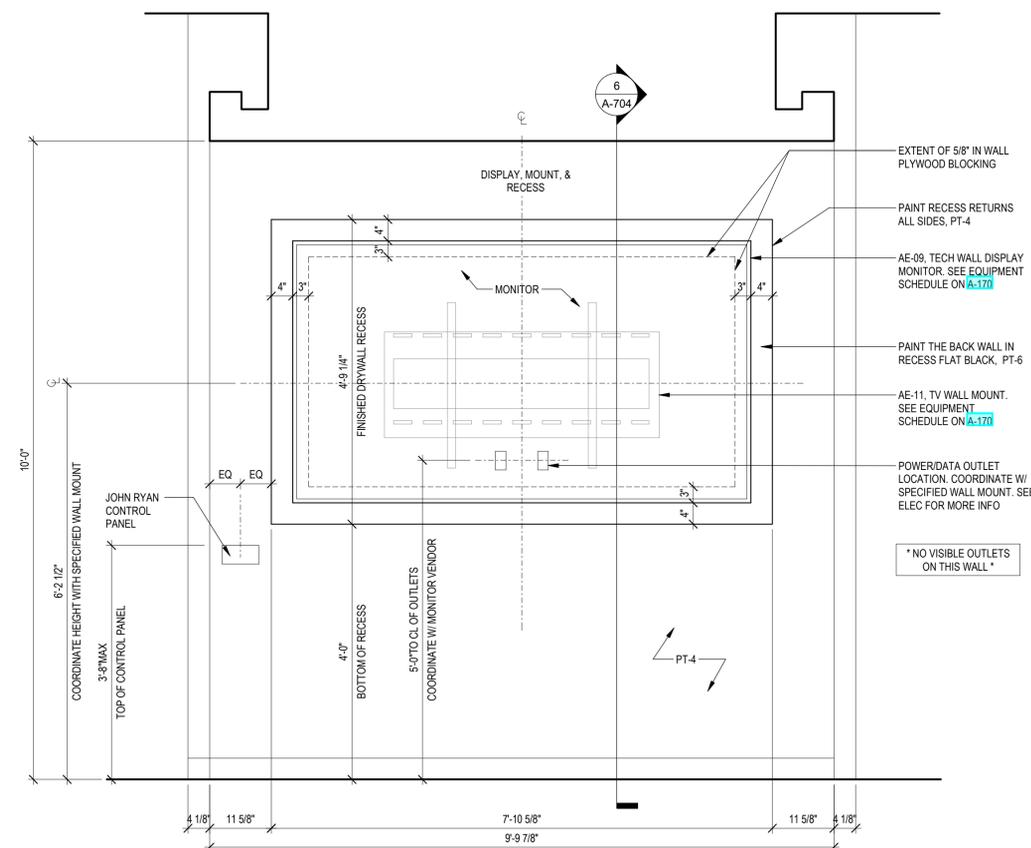

TECH WALL ELEVATION 3/4" = 1'-0" 1




THESE DRAWINGS AND PLANS, ANY REPRODUCTION THEREOF, AND ANY CAD OR ELECTRONIC FILE OF THESE DRAWINGS AND PLANS HEREINAFTER ("PLANS") ARE THE SOLE AND EXCLUSIVE PROPERTY OF BDG ARCHITECTS AND MAY NOT BE REPRODUCED, PUBLISHED, COPIED OR USED IN ANY MANNER WITHOUT THE EXPRESS WRITTEN PERMISSION OF BDG ARCHITECTS. USE OF THESE PLANS FOR CONSTRUCTION SHALL BE CONSIDERED ACCEPTANCE OF THE TERMS CONTAINED HEREIN AND THE USER SHALL BE RESPONSIBLE FOR OBTAINING ALL NECESSARY PERMITS, APPROVALS, AND REGULATORY AGENCIES. ANY CHANGES TO THESE PLANS WITHOUT THE EXPRESS WRITTEN APPROVAL OF BDG ARCHITECTS OR ANY CHANGE IN THE SCOPE, SERIAL OR ANY OF THESE PLANS FOR ANY REASON BY ANY PERSON OTHER THAN BDG ARCHITECTS SHALL AUTOMATICALLY VOID ANY REPRESENTED OBLIGATIONS. BDG ARCHITECTS MAY HAVE ON THE PROJECT, AND RESULT IN THE FULL AND COMPLETE RELEASE OF BDG ARCHITECTS FROM ANY LIABILITY, CLAIMS OR DAMAGES INCLUDING ERRORS AND OMISSIONS ARISING OUT OF OR RELATED TO THESE PLANS. ANY DISCREPANCIES OR CONFLICTS IN THESE PLANS SHALL BE REFERRED IMMEDIATELY TO BDG ARCHITECTS FOR CLARIFICATION PRIOR TO COMMENCING WITH THE WORK. FAILURE TO HEED DISCREPANCIES OR CONFLICTS TO BDG ARCHITECTS PRIOR TO COMMENCING WORK SHALL RESULT IN THE WAIVER OF ANY CLAIMS OR DAMAGES ASSOCIATED WITH THE DISCREPANCIES OR CONFLICTS. THE CONTRACTOR IS RESPONSIBLE FOR THE COORDINATION, SCHEDULING, AND CONFORMANCE OF ITS WORK AND ALL WORK PERFORMED BY SUBCONTRACTORS OR OTHER TRADES WITH THE DESIGN DOCUMENTS.

SEAL

ISSUE	BY	DATE	DESCRIPTION
-	LG	08/27/24	PERMIT SET

PROJECT INFORMATION BLOCK			
JOB #	230646		
DATE:	08/27/24		
DRAWN BY:	LG		
CHECKED BY:	MC		



SHEET TITLE	
TECH WALL - ENLARGED PLAN & DETAILS	
SHEET NUMBER	

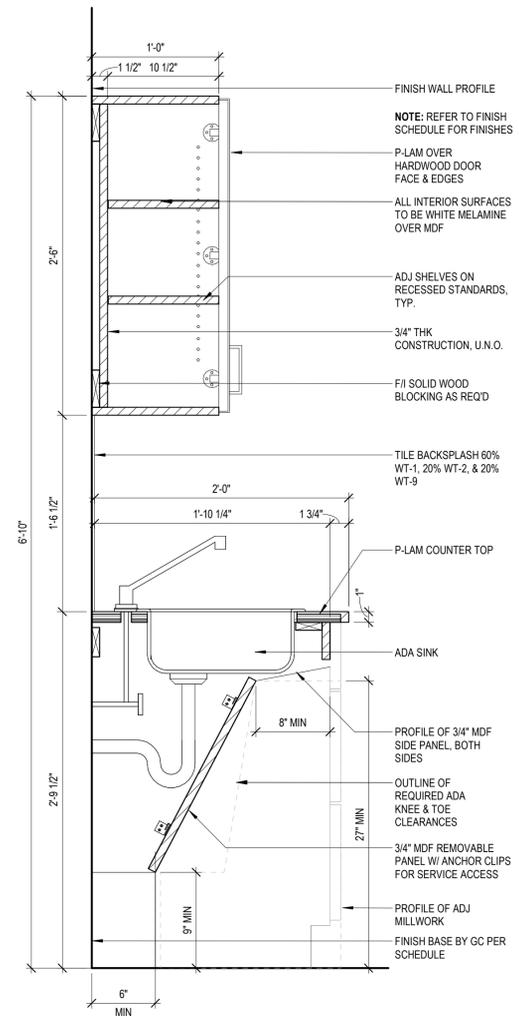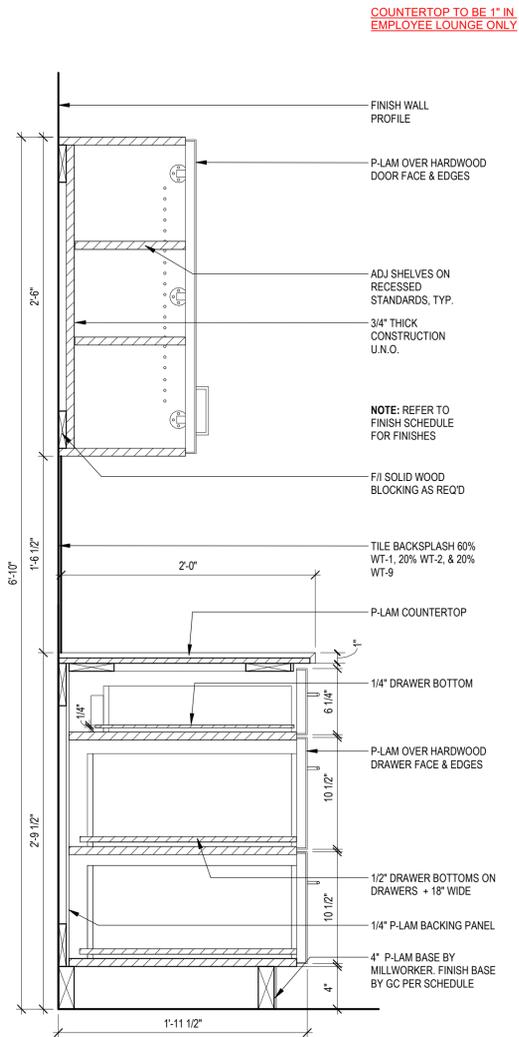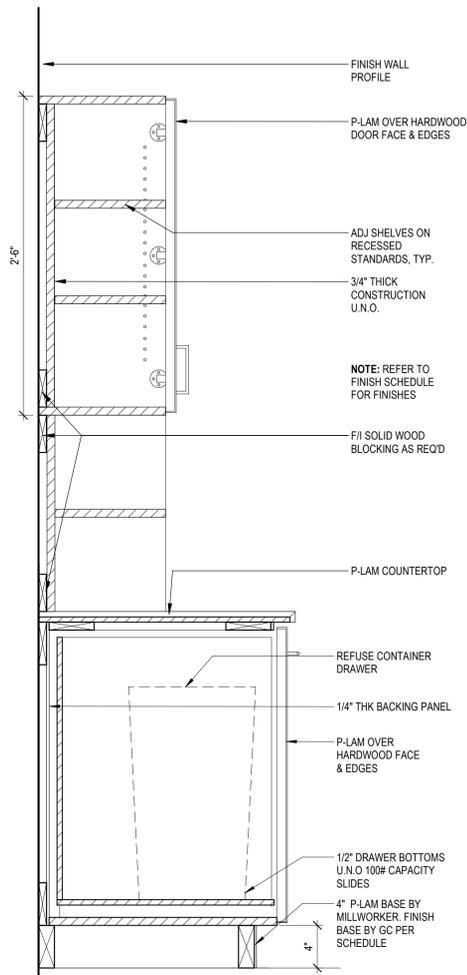

MILLWORK SECT. @ TRASH 1 1/2" = 1'-0" 5

MILLWORK SECTION @ DRAWERS 1 1/2" = 1'-0" 4

MILLWORK SECTION -SINK 1 1/2" = 1'-0" 3

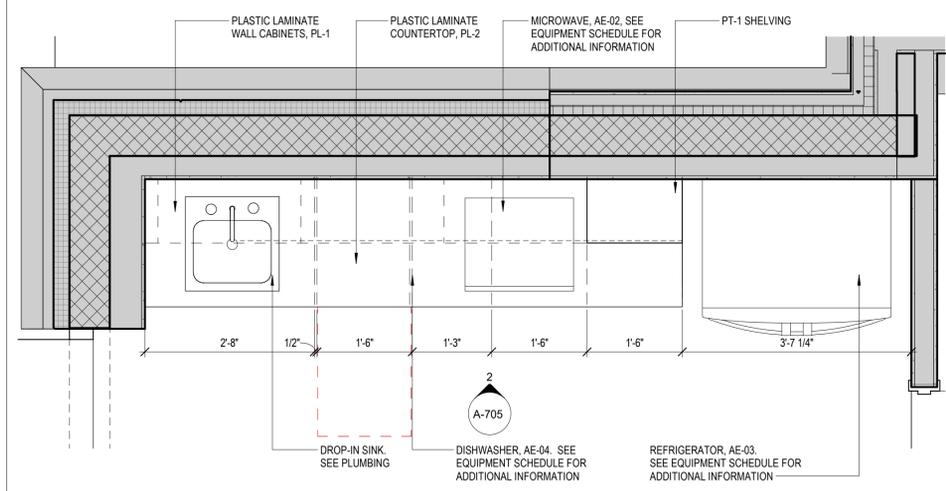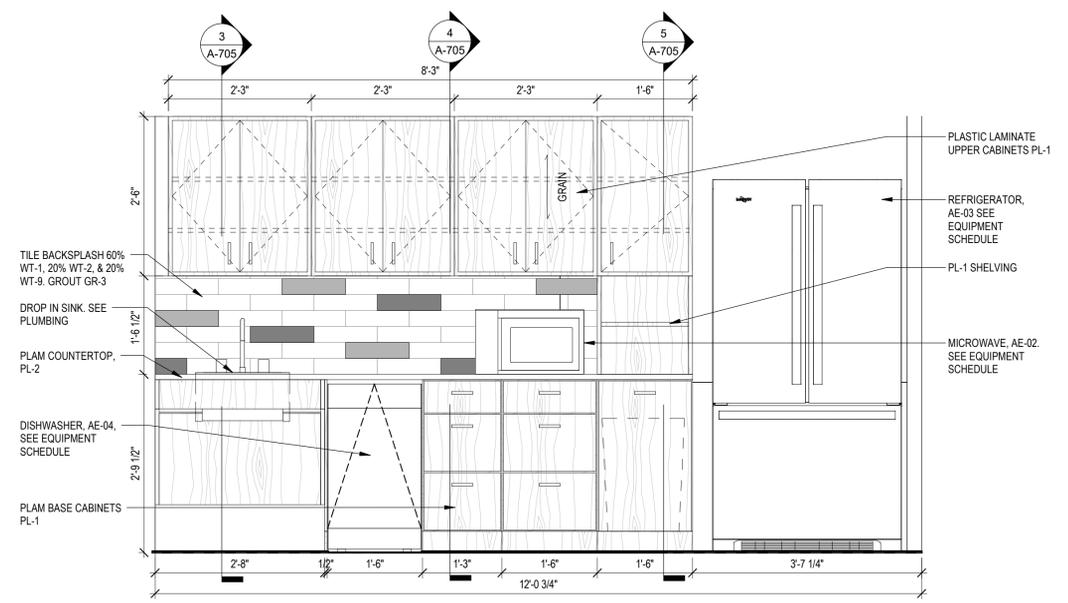

EMPLOYEE LOUNGE - ELEVATION 3/4" = 1'-0" 2

EMPLOYEE LOUNGE - MILLWORK PLAN 3/4" = 1'-0" 1

THESE DRAWINGS AND PLANS, ANY REPRODUCTION THEREOF, AND ANY CAD OR ELECTRONIC FILE OF THESE DRAWINGS AND PLANS HEREINAFTER ("PLANS") ARE THE SOLE AND EXCLUSIVE PROPERTY OF BDG ARCHITECTS AND MAY NOT BE REPRODUCED, PUBLISHED, INCORPORATED OR USED IN ANY WAY WITHOUT THE EXPRESS WRITTEN PERMISSION OF BDG ARCHITECTS. USE OF THESE PLANS FOR CONSTRUCTION SHALL BE CONSIDERED ACCEPTANCE OF THE TERMS CONTAINED HEREIN AND THE LIABILITY AND CONTRACTIBILITY OF THE PLANS. THE PLANS SHALL NOT BE CALLED OR MODIFIED FOR ANY PURPOSE WITHOUT THE EXPRESS WRITTEN APPROVAL OF BDG ARCHITECTS. ANY CHANGES TO THESE PLANS REGARDLESS OF HOW MADE, WITHOUT THE EXPRESS WRITTEN APPROVAL OF BDG ARCHITECTS, MAY CONSTITUTE NEGLIGENCE FROM THESE PLANS WITHOUT THE EXPRESS WRITTEN APPROVAL OF BDG ARCHITECTS OR ANY CHANGE IN THE SCOPE, SERIAL OR HISTORY OF THESE PLANS FOR ANY REASON, BY ANY PERSON OTHER THAN BDG ARCHITECTS SHALL AUTOMATICALLY VOID ANY REPRESENTED OBLIGATIONS. BDG ARCHITECTS MAY HAVE ON THE PROJECT, AND RESULT IN THE FULL AND COMPLETE RELEASE OF BDG ARCHITECTS FROM ANY LIABILITY, CLAIMS OR DAMAGES INCLUDING ERRORS AND OMISSIONS ARISING OUT OF OR RELATED TO THE PLANS, ANY DISCREPANCIES OR CONFLICTS IN THE PLANS SHALL BE REFERRED IMMEDIATELY TO BDG ARCHITECTS FOR CLARIFICATION PRIOR TO COMMENCING WITH THE WORK. FAILURE TO REFER DISCREPANCIES OR CONFLICTS TO BDG ARCHITECTS PRIOR TO COMMENCING WORK SHALL RESULT IN THE WAIVER OF ANY CLAIMS OR DAMAGES ASSOCIATED WITH THE DISCREPANCIES OR CONFLICTS. THE CONTRACTOR IS RESPONSIBLE FOR THE COORDINATION, SCHEDULING AND CONFORMANCE OF ITS WORK AND ALL WORK PERFORMED BY SUBCONTRACTORS OR OTHER TRADES WITH THE DESIGN DOCUMENTS.

SEAL

ISSUE	BY	DATE	DESCRIPTION
-	LG	08/27/24	PERMIT SET

PROJECT INFORMATION BLOCK			
JOB #	230646		
DATE:	08/27/24		
DRAWN BY:	LG		
CHECKED BY:	MC		

SHEET TITLE
EMPLOYEE LOUNGE - ENLARGED PLAN & DETAILS

SHEET NUMBER

THESE DRAWINGS AND PLANS, ANY REPRODUCTION THEREOF, AND ANY CAD OR ELECTRONIC FILE OF THESE DRAWINGS AND PLANS HEREINAFTER ("PLANS") ARE THE SOLE AND EXCLUSIVE PROPERTY OF BDG ARCHITECTS AND MAY NOT BE REPRODUCED, PUBLISHED, ACQUIRED OR USED IN ANY WAY WITHOUT THE EXPRESS WRITTEN PERMISSION OF BDG ARCHITECTS. USE OF THESE PLANS FOR CONSTRUCTION SHALL BE CONSIDERED ACCEPTANCE OF THE TERMS CONTAINED HEREIN AND THE USER SHALL BE RESPONSIBLE FOR OBTAINING ALL NECESSARY PERMITS, LICENSES, AND APPROVALS FROM ALL APPLICABLE AGENCIES. THE PLANS SHALL NOT BE LOANED OR COPIED FOR ANY PURPOSE WITHOUT THE EXPRESS WRITTEN APPROVAL OF BDG ARCHITECTS. ANY CHANGES TO THESE PLANS, REGARDLESS OF HOW MADE, WITHOUT THE EXPRESS WRITTEN APPROVAL OF BDG ARCHITECTS, MAY CONSTITUTE A BREACH OF THESE PLANS. WITHOUT THE EXPRESS WRITTEN APPROVAL OF BDG ARCHITECTS, OR ANY CHANGE IN THE SCOPE, SERIAL OR INSTANT OF THESE PLANS FOR ANY REASON, BY ANY PERSON OTHER THAN BDG ARCHITECTS SHALL AUTOMATICALLY BE DEEMED AN ASSUMED OBLIGATION. BDG ARCHITECTS MAY HAVE ON THE PROJECT, AND RESULT IN THE FULL AND COMPLETE RELEASE OF BDG ARCHITECTS FROM ANY LIABILITY, CLAIMS OR DAMAGES INCLUDING ERRORS AND OMISSIONS ARISING OUT OF OR RELATED TO THE PLANS, ANY DISCREPANCIES OR CONFLICTS IN THE PLANS SHALL BE REFERRED IMMEDIATELY TO BDG ARCHITECTS FOR CLARIFICATION PRIOR TO COMMENCING WITH THE WORK. FAILURE TO HEED DISCREPANCIES OR CONFLICTS TO BDG ARCHITECTS PRIOR TO COMMENCING WORK SHALL RESULT IN THE WAIVER OF ANY CLAIMS OR DAMAGES ASSOCIATED WITH THE DISCREPANCIES OR CONFLICTS. THE CONTRACTOR IS RESPONSIBLE FOR THE COORDINATION, SCHEDULING AND CONFORMANCE OF ITS WORK AND ALL WORK PERFORMED BY SUBCONTRACTORS OR OTHER TRADES WITH THE DESIGN DOCUMENTS.

SEAL







ISSUE	BY	DATE	DESCRIPTION
-	LG	08/27/24	PERMIT SET


PROJECT INFORMATION BLOCK

JOB #	230646
DATE:	08/27/24
DRAWN BY:	LG
CHECKED BY:	MC


SHEET TITLE
BOOTH - ENLARGED
PLAN & DETAILS

SHEET NUMBER

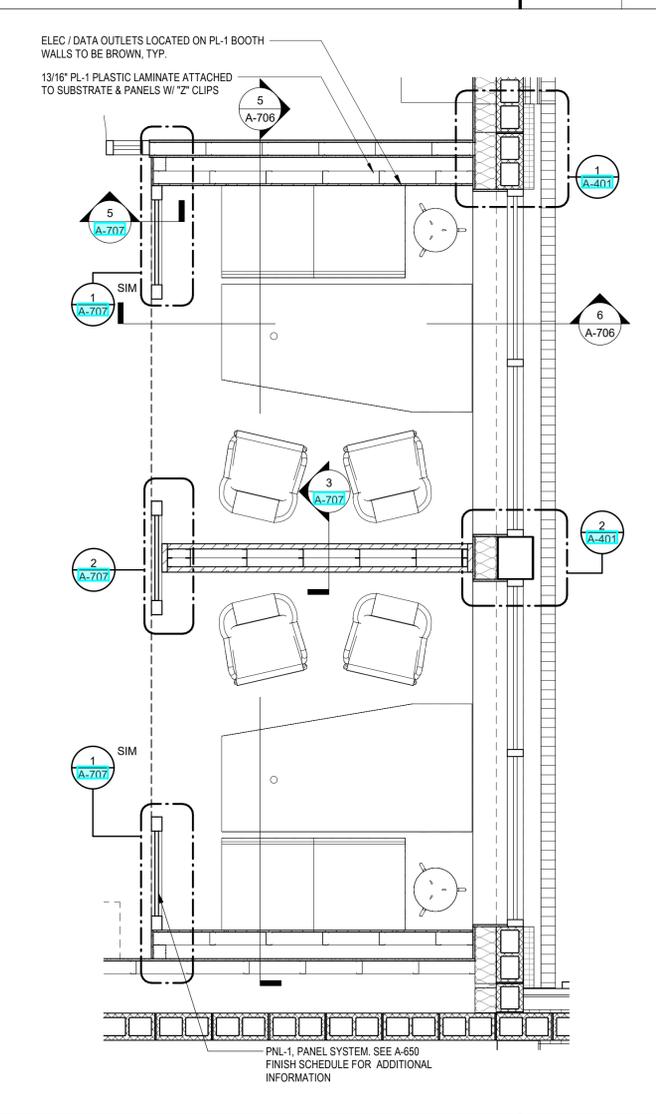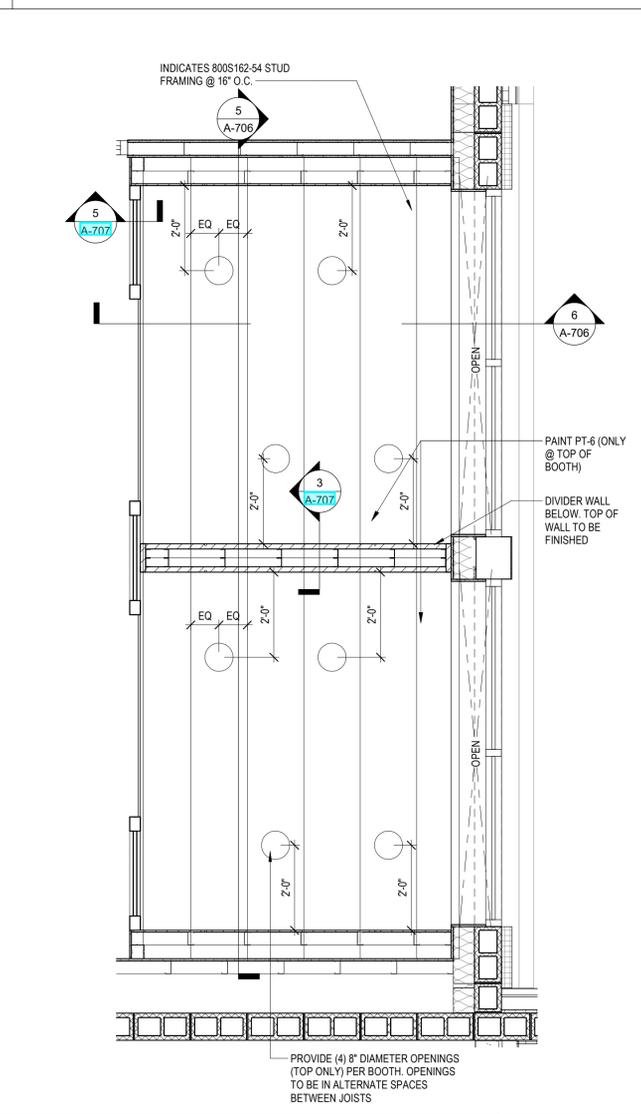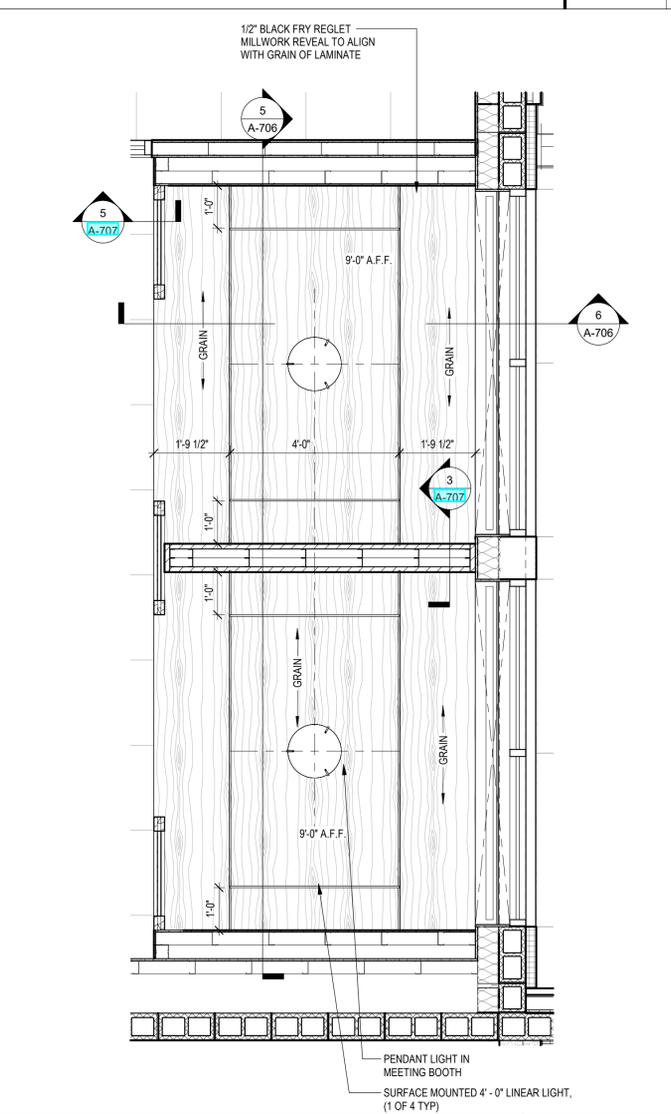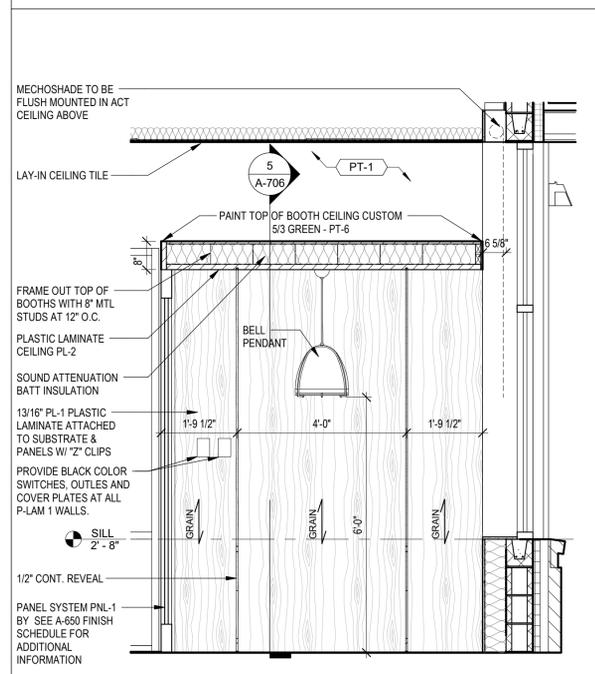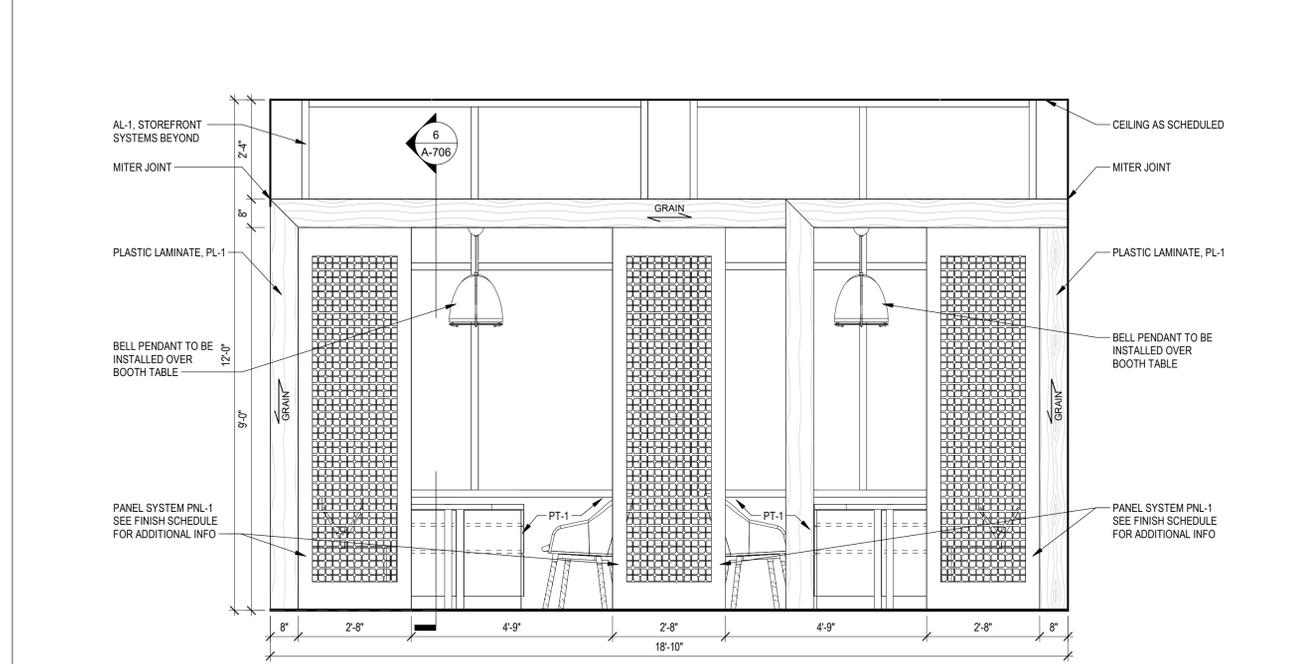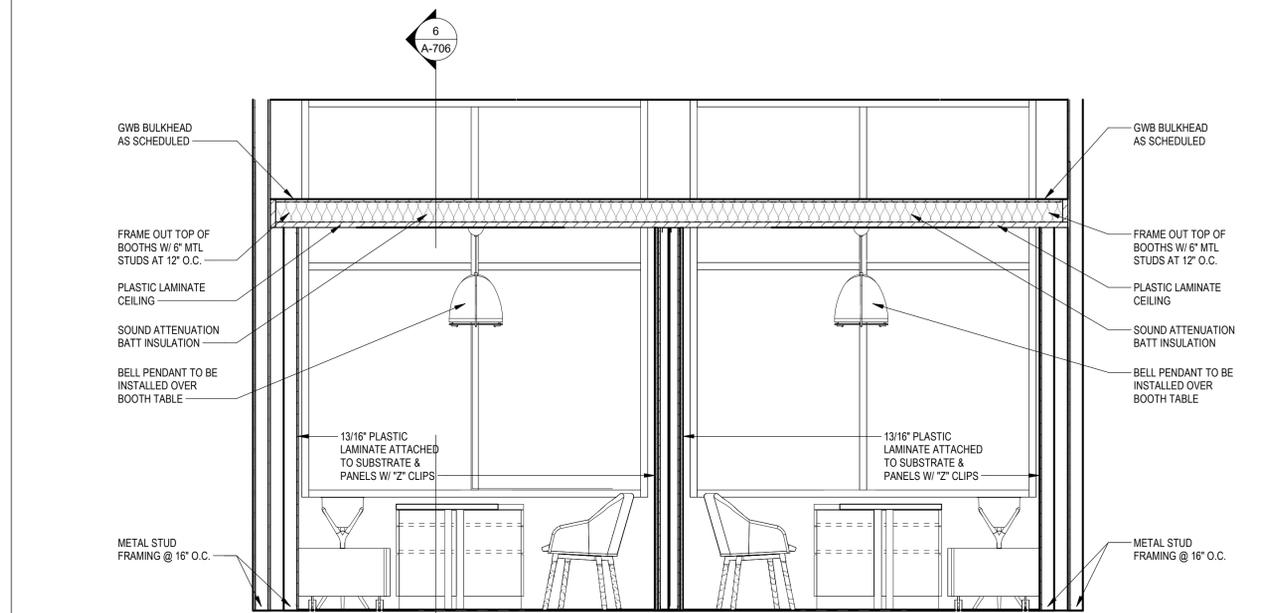


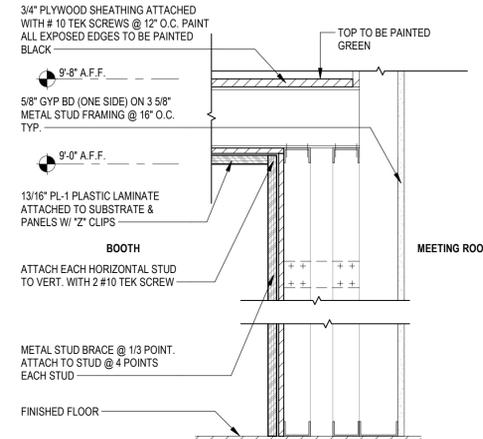


BOOTH - SECTION DETAIL | 1 1/2" = 1'-0" | 6

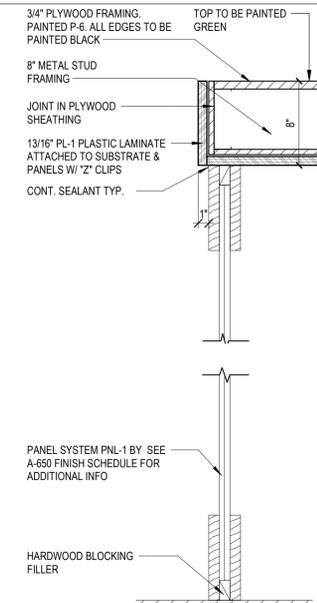


HEAD AND SILL | 1 1/2" = 1'-0" | 5

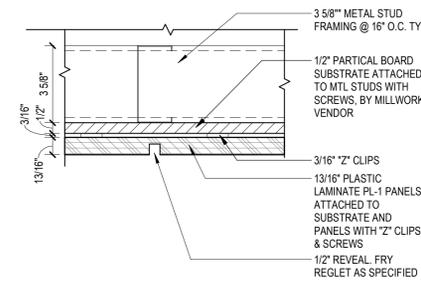


REVEAL - SURROUND | 3" = 1'-0" | 4

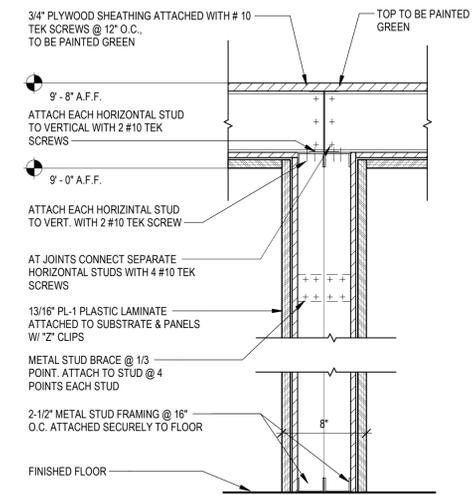

SECTION DETAIL | 1 1/2" = 1'-0" | 3

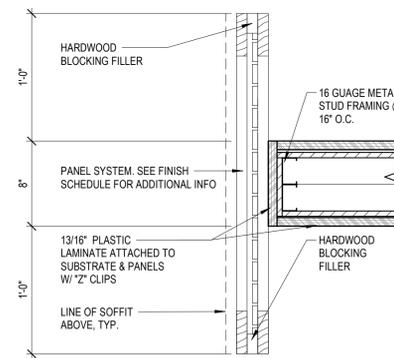

BOOTH - DETAIL | 1 1/2" = 1'-0" | 2

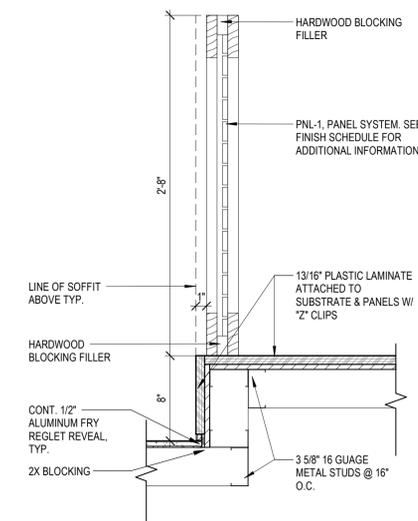

BOOTH - DETAIL | 1 1/2" = 1'-0" | 1

THESE DRAWINGS AND PLANS, ANY REPRODUCTION THEREOF, AND ANY CAD OR ELECTRONIC FILE OF THESE DRAWINGS AND PLANS HEREAFTER ("PLANS") ARE THE SOLE AND EXCLUSIVE PROPERTY OF BDG ARCHITECTS AND MAY NOT BE REPRODUCED, PUBLISHED, INCORPORATED OR USED IN ANY WAY WITHOUT THE EXPRESS WRITTEN PERMISSION OF BDG ARCHITECTS. USE OF THESE PLANS FOR CONSTRUCTION SHALL BE CONSIDERED ACCEPTANCE OF THE TERMS CONTAINED HEREIN AND THE SOLE RESPONSIBILITY OF THE PLANS. THE PLANS SHALL NOT BE SCALED OR MODIFIED FOR ANY PURPOSE WITHOUT THE EXPRESS WRITTEN APPROVAL OF BDG ARCHITECTS. ANY CHANGES TO THESE PLANS REGARDLESS OF HOW MINOR, WITHOUT THE EXPRESS WRITTEN APPROVAL OF BDG ARCHITECTS, ANY CONSTRUCTION EXECUTED FROM THESE PLANS WITHOUT THE EXPRESS WRITTEN APPROVAL OF BDG ARCHITECTS OR ANY CHANGE IN THE SCOPE, SERIAL OR NUMBER OF THESE PLANS FOR ANY REASON BY ANY PERSON OTHER THAN BDG ARCHITECTS SHALL AUTOMATICALLY VOID ANY REPRESENTED OBLIGATIONS. BDG ARCHITECTS MAY HAVE ON THE PROJECT, AND RESULT IN THE FULL AND COMPLETE RELEASE OF BDG ARCHITECTS FROM ANY LIABILITY, CLAIMS OR DAMAGES INCLUDING ERRORS AND OMISSIONS ARISING OUT OF OR RELATED TO THE PLANS, ANY DISCREPANCIES OR CONFLICTS IN THE PLANS SHALL BE REFERRED IMMEDIATELY TO BDG ARCHITECTS FOR CLARIFICATION PRIOR TO COMMENCING WITH THE WORK. FAILURE TO REFER DISCREPANCIES OR CONFLICTS TO BDG ARCHITECTS PRIOR TO COMMENCING WORK SHALL RESULT IN THE WAIVER OF ANY CLAIMS OR DAMAGES ASSOCIATED WITH THE DISCREPANCIES OR CONFLICTS. THE CONTRACTOR IS RESPONSIBLE FOR THE COORDINATION, SCHEDULING AND CONFORMANCE OF ITS WORK AND ALL WORK PERFORMED BY SUBCONTRACTORS OR OTHER TRADES WITH THE DESIGN DOCUMENTS.

SEAL

ISSUE	BY	DATE	DESCRIPTION
-	LG	08/27/24	PERMIT SET

PROJECT INFORMATION BLOCK
JOB # 230646
DATE: 08/27/24
DRAWN BY: LG
CHECKED BY: MC

SHEET TITLE

BOOTH - DETAILS

SHEET NUMBER

THESE DRAWINGS AND PLANS, ANY REPRODUCTION THEREOF, AND ANY CAD OR ELECTRONIC FILE OF THESE DRAWINGS AND PLANS HEREINAFTER ("PLANS") ARE THE SOLE AND EXCLUSIVE PROPRIETARY PROPERTY OF BDG ARCHITECTS AND MAY NOT BE REPRODUCED, PUBLISHED, INCORPORATED OR USED IN ANY WAY WITHOUT THE EXPRESS WRITTEN PERMISSION OF BDG ARCHITECTS. USE OF THESE PLANS FOR CONSTRUCTION SHALL BE CONSIDERED ACCEPTANCE OF THE TERMS CONTAINED HEREIN AND THE SUBMITTER AND CONTRACTOR SHALL BE RESPONSIBLE FOR ANY CHANGES TO THESE PLANS REGARDLESS OF HOW MINOR. WITHOUT THE EXPRESS WRITTEN APPROVAL OF BDG ARCHITECTS, ANY CHANGES TO THESE PLANS SHALL BE REFERRED IMMEDIATELY TO BDG ARCHITECTS FOR ANY REASON. BY ANY PERSON OTHER THAN BDG ARCHITECTS SHALL AUTOMATICALLY VOID ANY REPRESENTED OBLIGATIONS BDG ARCHITECTS MAY HAVE ON THE PROJECT, AND RESULT IN THE FULL AND COMPLETE RELEASE OF BDG ARCHITECTS FROM ANY LIABILITY, CLAIMS OR DAMAGES INCLUDING ERRORS AND OMISSIONS ARISING OUT OF OR RELATED TO THE PLANS. ANY DISCREPANCIES OR CONFLICTS IN THE PLANS SHALL BE REFERRED IMMEDIATELY TO BDG ARCHITECTS FOR CLARIFICATION PRIOR TO COMMENCING WITH THE WORK. FAILURE TO REFER DISCREPANCIES OR CONFLICTS TO BDG ARCHITECTS PRIOR TO COMMENCING WORK SHALL RESULT IN THE WAIVER OF ANY CLAIMS OR DAMAGES ASSOCIATED WITH THE DISCREPANCIES OR CONFLICTS. THE CONTRACTOR IS RESPONSIBLE FOR THE COORDINATION, SCHEDULING AND CONFORMANCE OF ITS WORK AND ALL WORK PERFORMED BY SUBCONTRACTORS OR OTHER TRADES WITH THE DESIGN DOCUMENTS.


SEAL

ISSUE	BY	DATE	DESCRIPTION
-	LG	08/27/24	PERMIT SET


PROJECT INFORMATION BLOCK	
JOB #	230646
DATE:	08/27/24
DRAWN BY:	LG
CHECKED BY:	MC

SHEET TITLE
CHECK DESK - ENLARGED PLAN & DETAILS


SHEET NUMBER
A-709

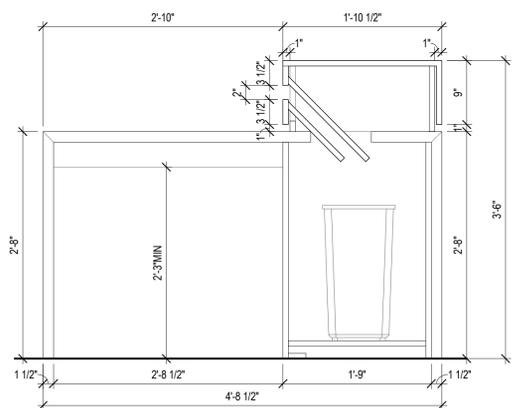


CHECK DESK - SECTION 1" = 1'-0" 7

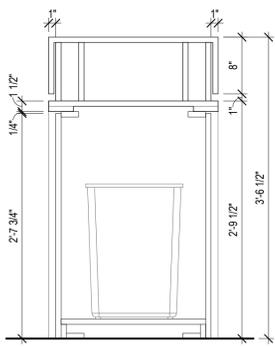


CHECK DESK - SECTION 1" = 1'-0" 6

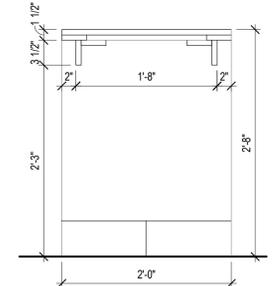


CHECK DESK - SECTION 1" = 1'-0" 5

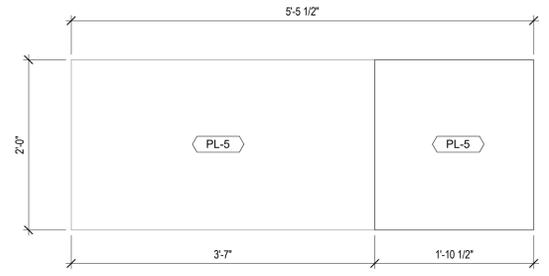


CHECK DESK - ENLARGED PLAN 1" = 1'-0" 4

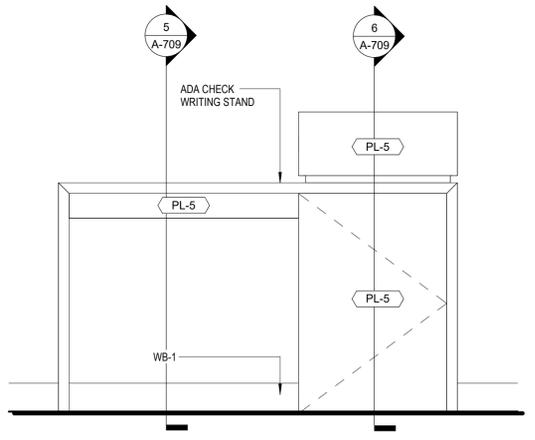

CHECK DESK - ELEVATION 1" = 1'-0" 1

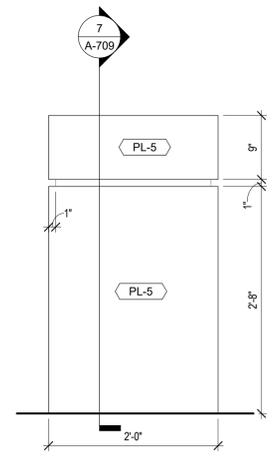

CHECK DESK - ELEVATION 1" = 1'-0" 2

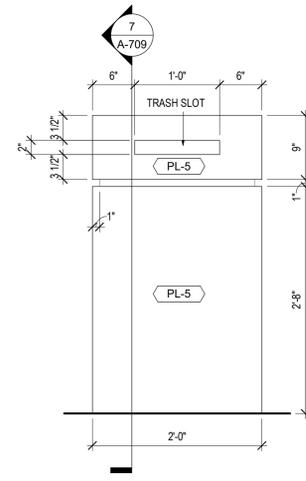

CHECK DESK - ELEVATION 1" = 1'-0" 3