



To the best of the architect's or engineer's knowledge, the plans and specifications comply with the applicable minimum building codes and the applicable fire-safety standards as determined by the local authority in accordance with this section and Chapter 633, Florida Statutes.

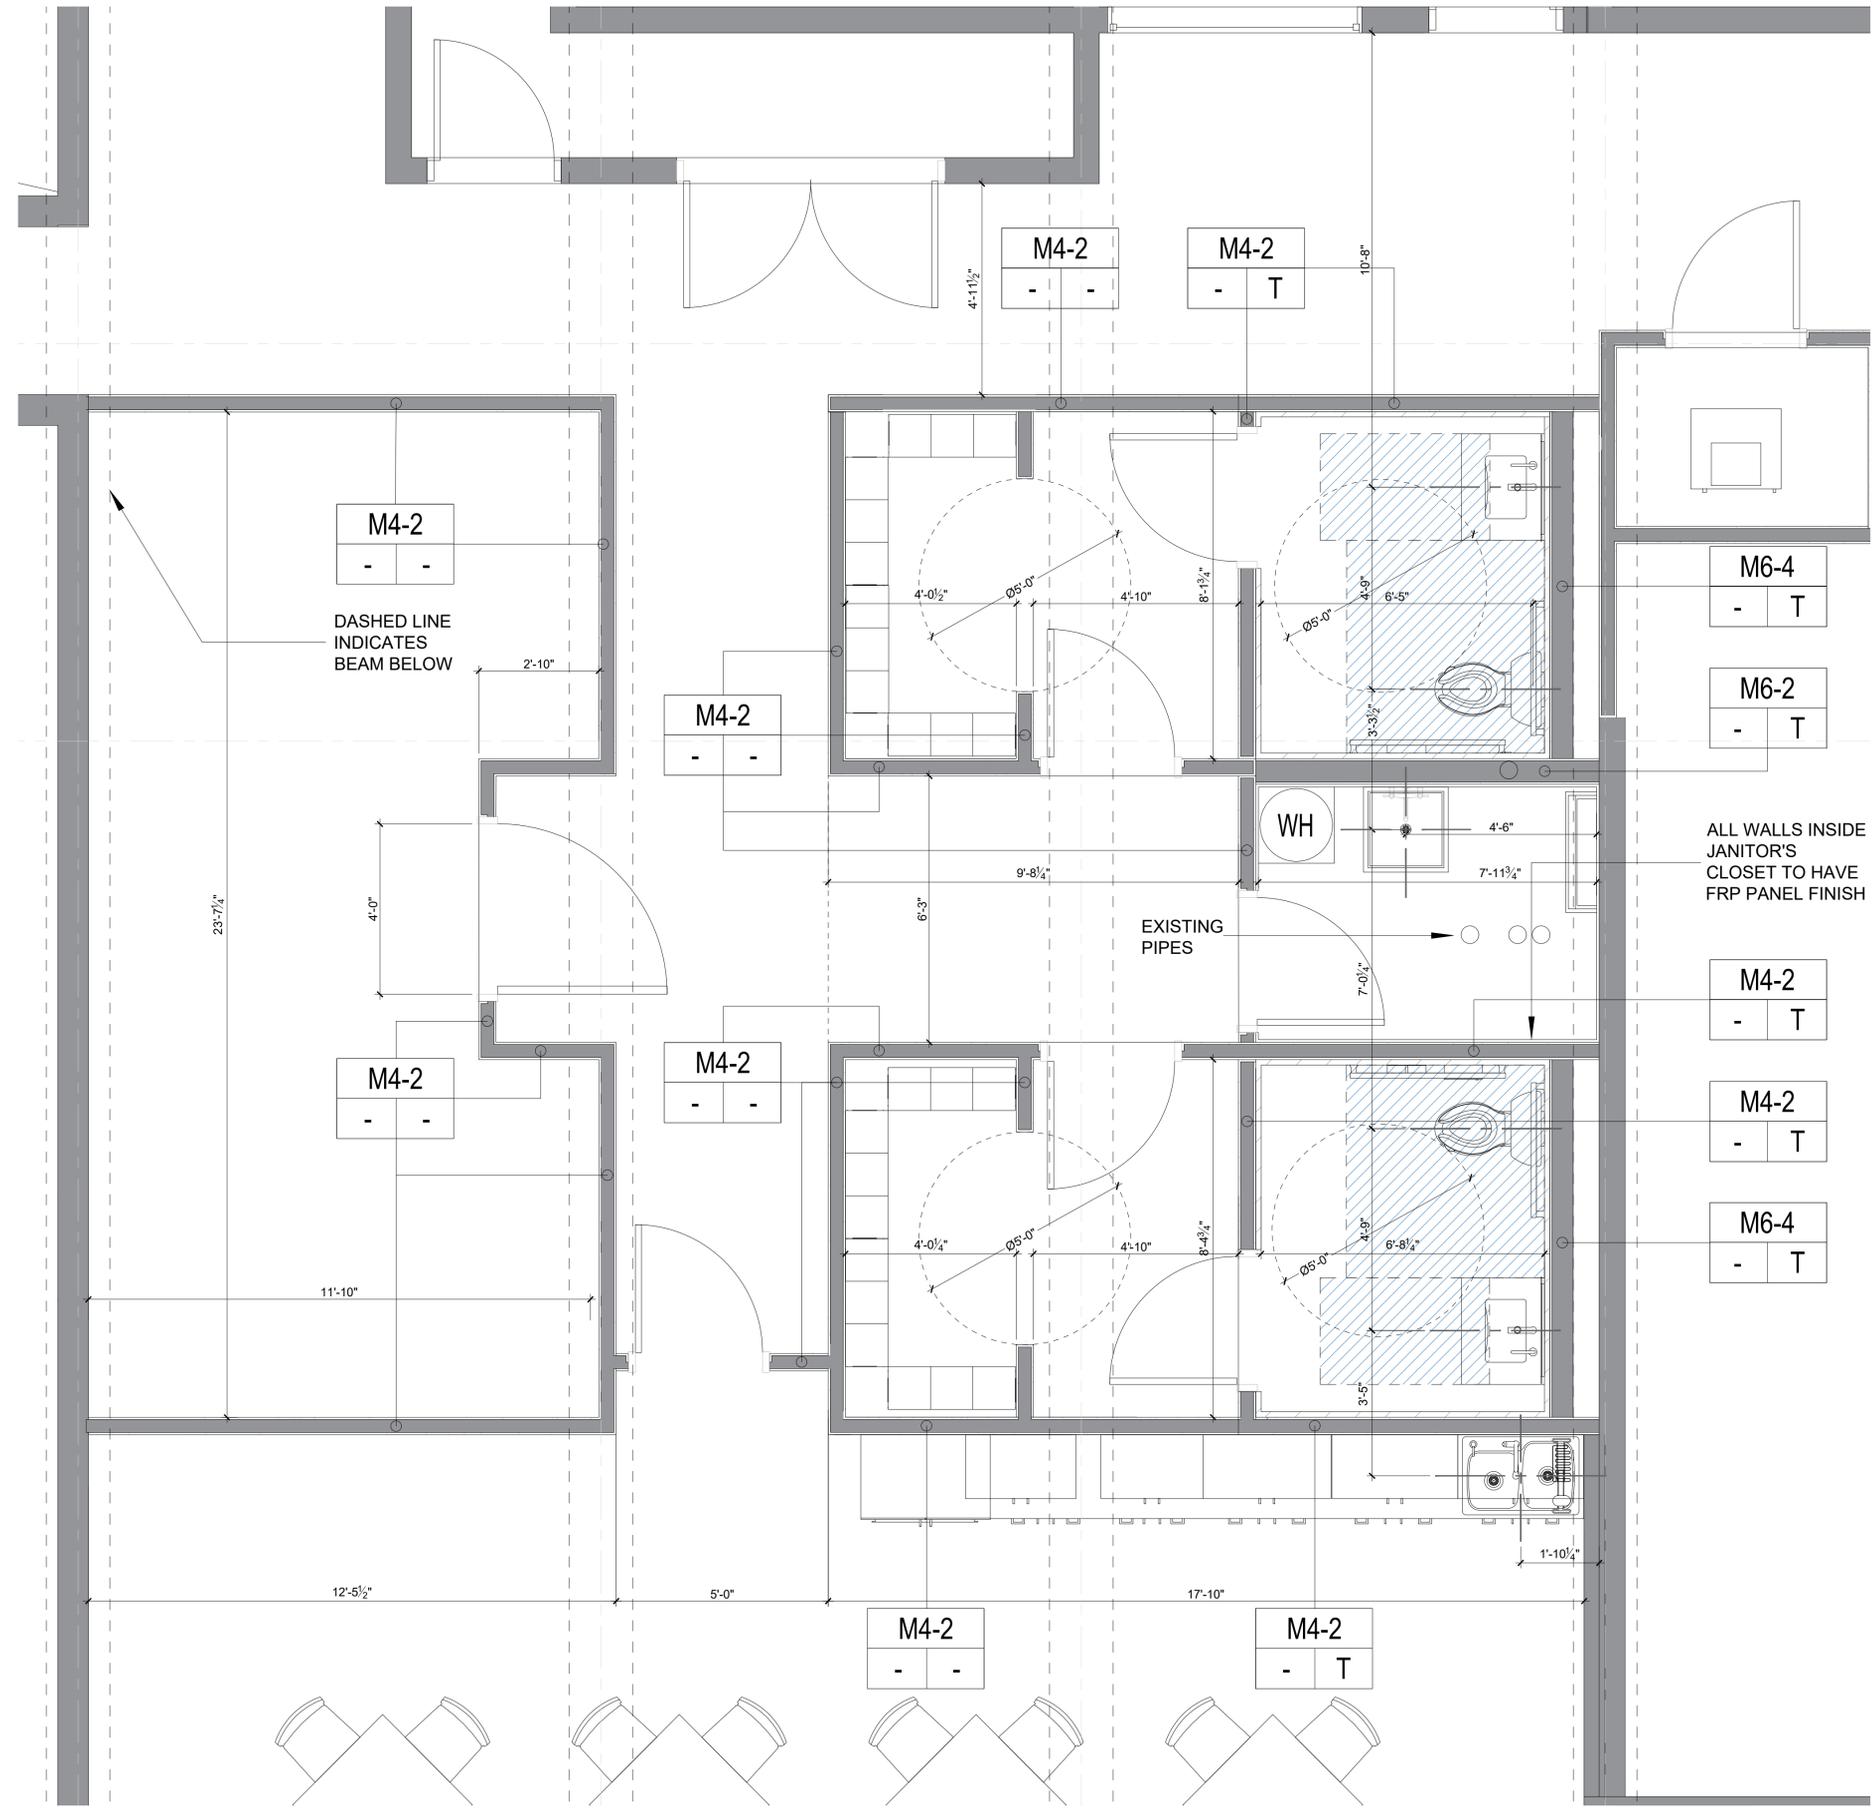

EMPLOYEE AREA - ENLARGED LOCKER ROOM PLAN

1/2" = 1'-0"

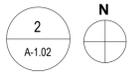

CONSTRUCTION DOCUMENTS: 2025.06.17

PROJECT NUMBER: 2025-07

EMPLOYEE SERVICE AREA - ENLARGED PLAN

EMPLOYEE AREA & POOL RESTROOM RENOVATIONS

FC FOUNDATION, INC.
3470 CLUB CENTER BLVD
NAPLES, FL 34114

garcia stromberg

Jose H. Garcia, RA, NCARB
Chief Architect
Peter T. Stromberg, RA, NCARB
Architect
2385 Vista Parkway, Suite 16 | West Palm Beach, FL 33411 | TEL: 561.474.5855

© GS4 studios

SCALE

REV	DESCRIPTION	DATE
C	A-SK 3	2025-10-15

PROJECT NUMBER: 2025-07
SHEET NUMBER: **A-4.04**
PRINT DATE: 10/20/25 11:11:11 AM
C
A-SK 3