



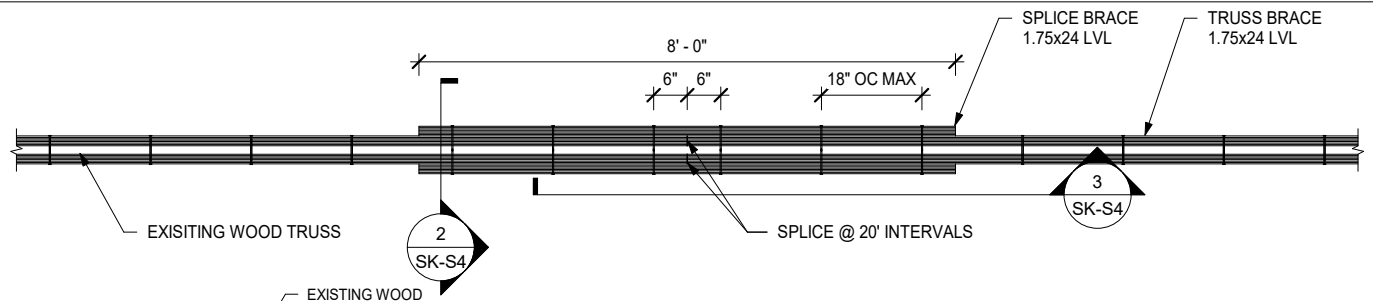


1 LVL SPLICE (PLAN VIEW)

SCALE: 1/2" = 1'-0"

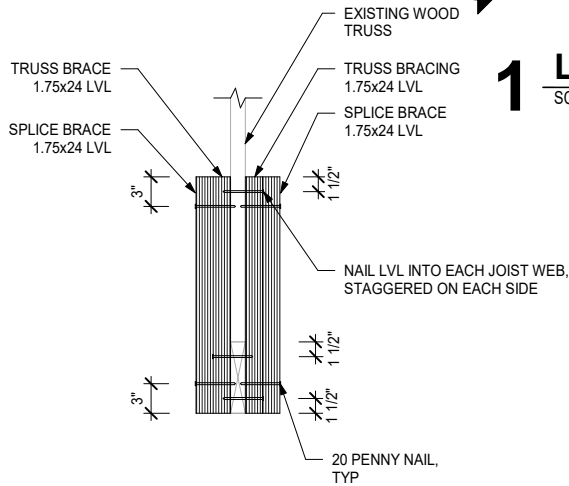

2 LVL SPLICE (SECTION VIEW)

SCALE: 1" = 1'-0"

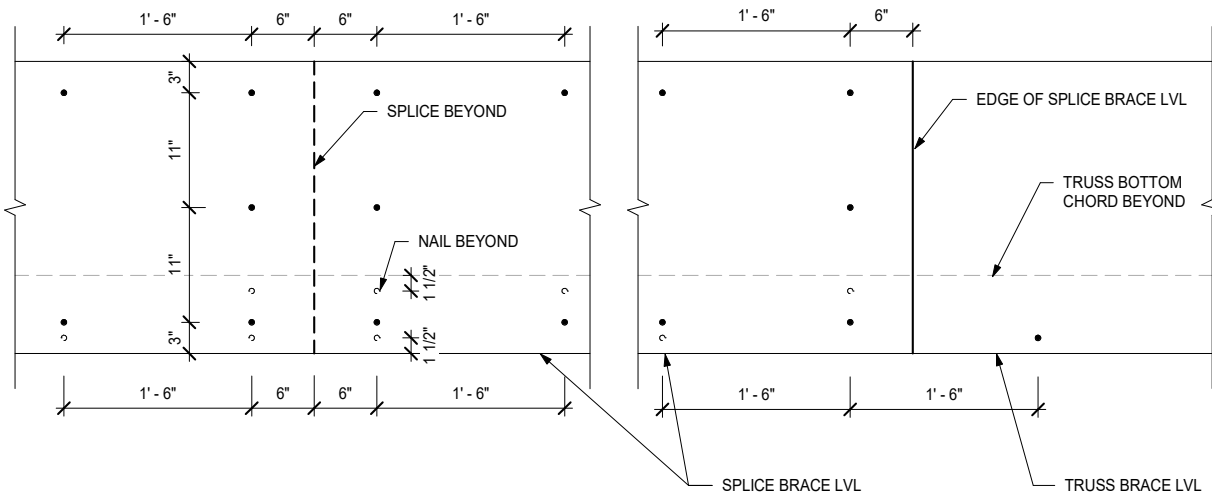

3 LVL SPLICE (SIDE VIEW)

SCALE: 1" = 1'-0"



Project:

**Sava Restaurant
Reno**

Date: 08-14-2026

Sheet Number:

SK-4