

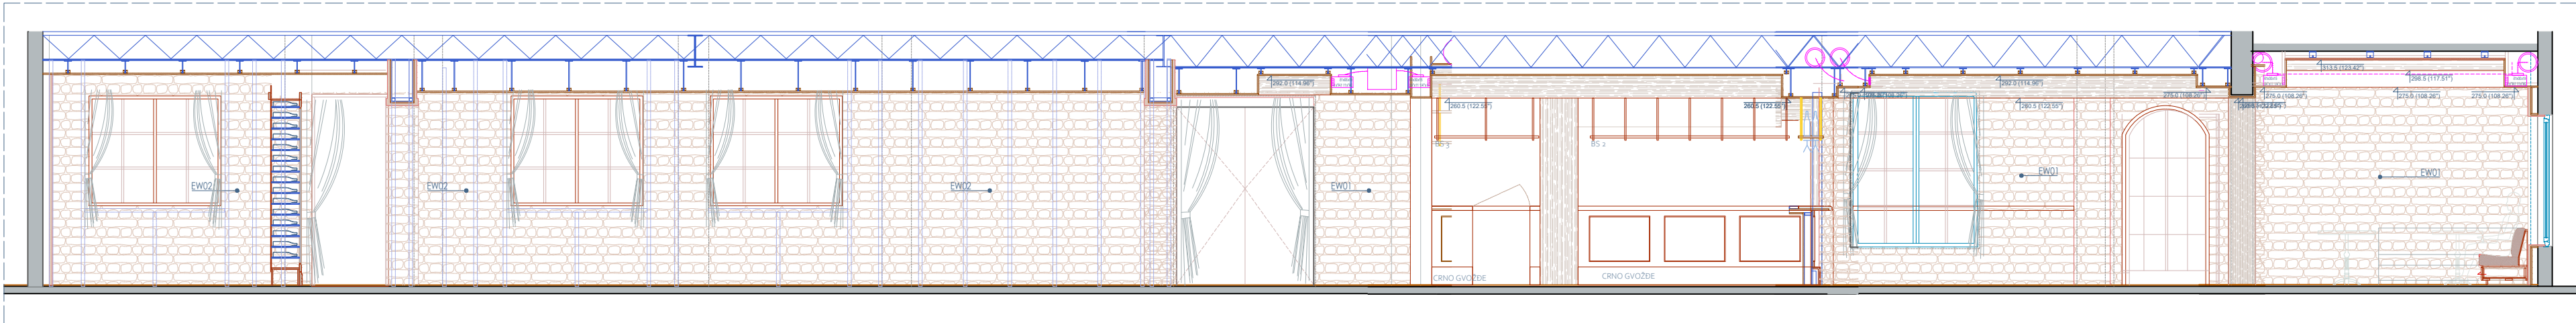


SUSPENDED CEILING PLAN

Suspended ceiling height are from finished floor level
Finished floor level is +1.18in from screed
Wood + sub construction d=2.36in hanged from existing trusses

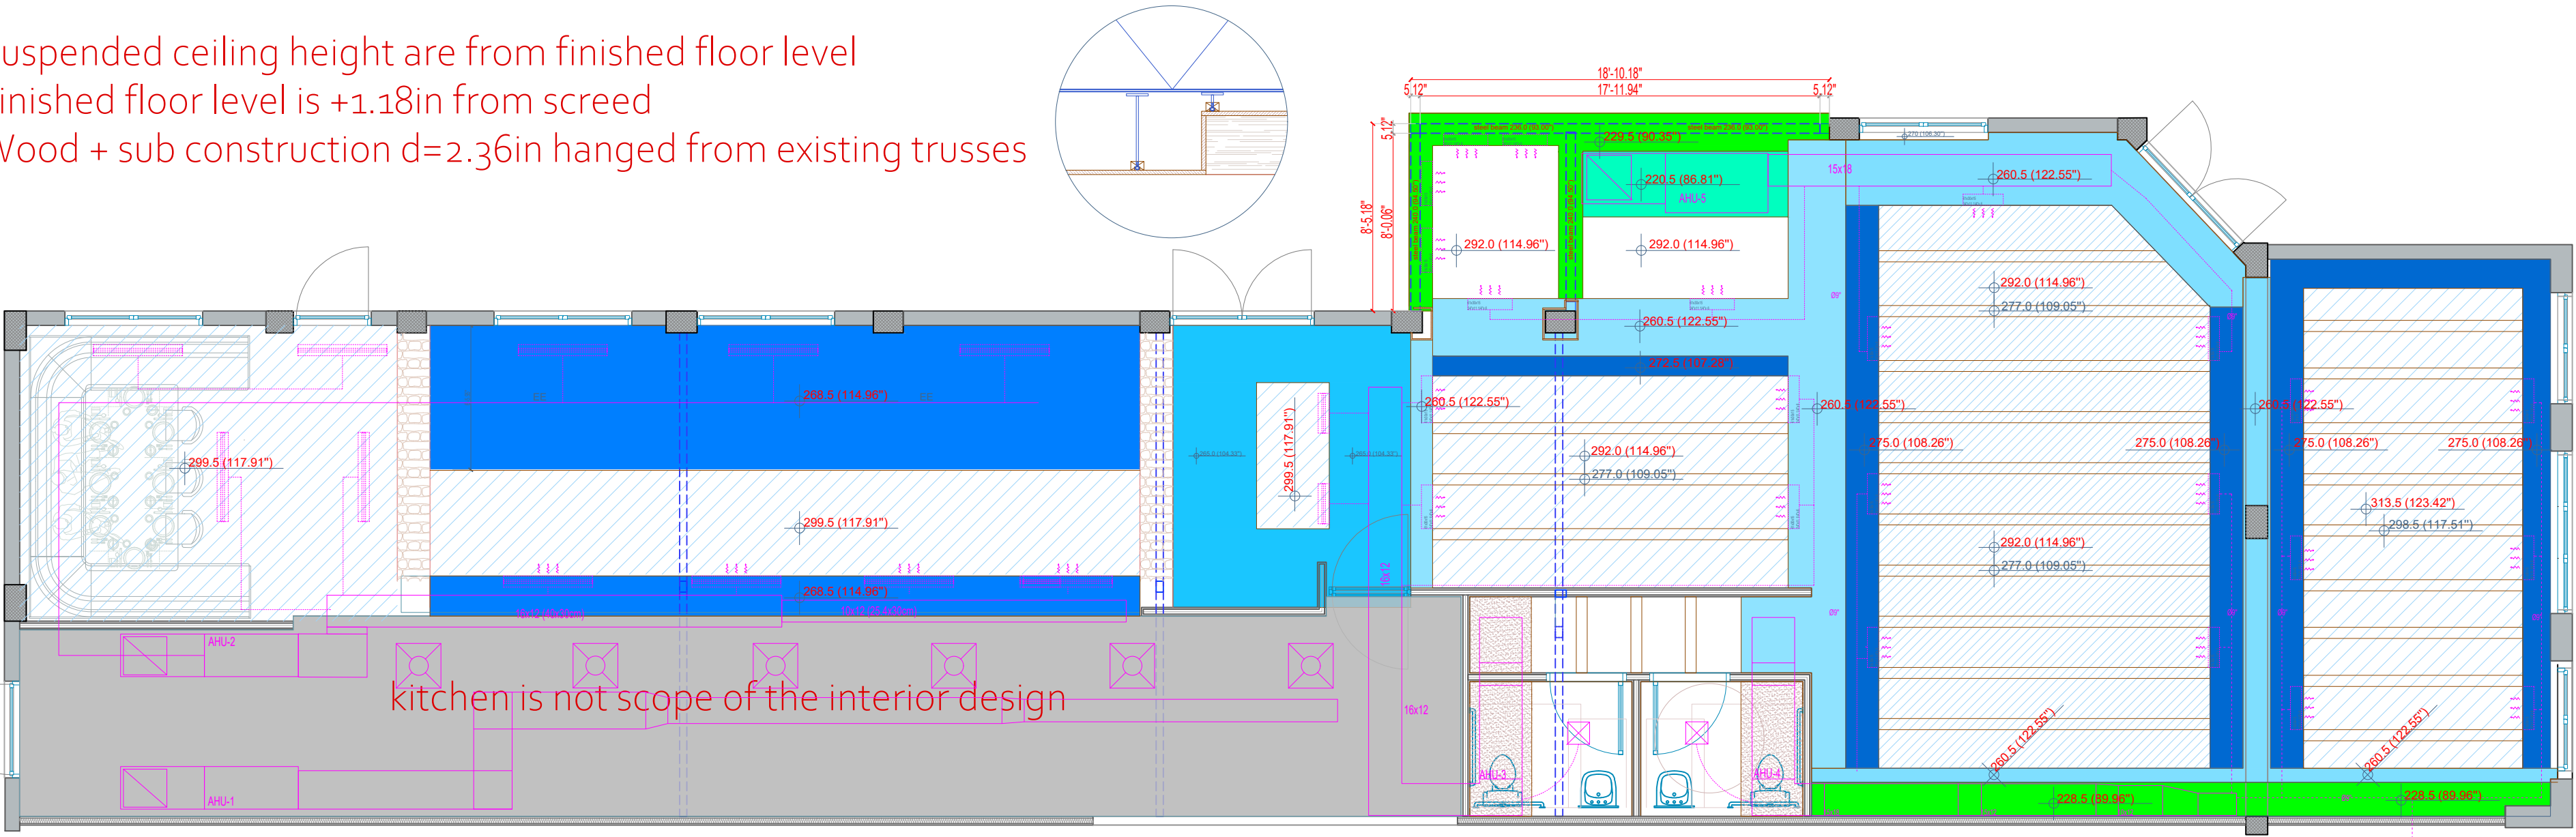

SUSPENDED CEILING PLAN - SUB CONSTRUCTION

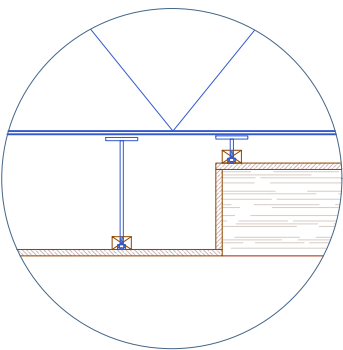