


ACCESS PANEL WALKTHROUGH 08.12.26

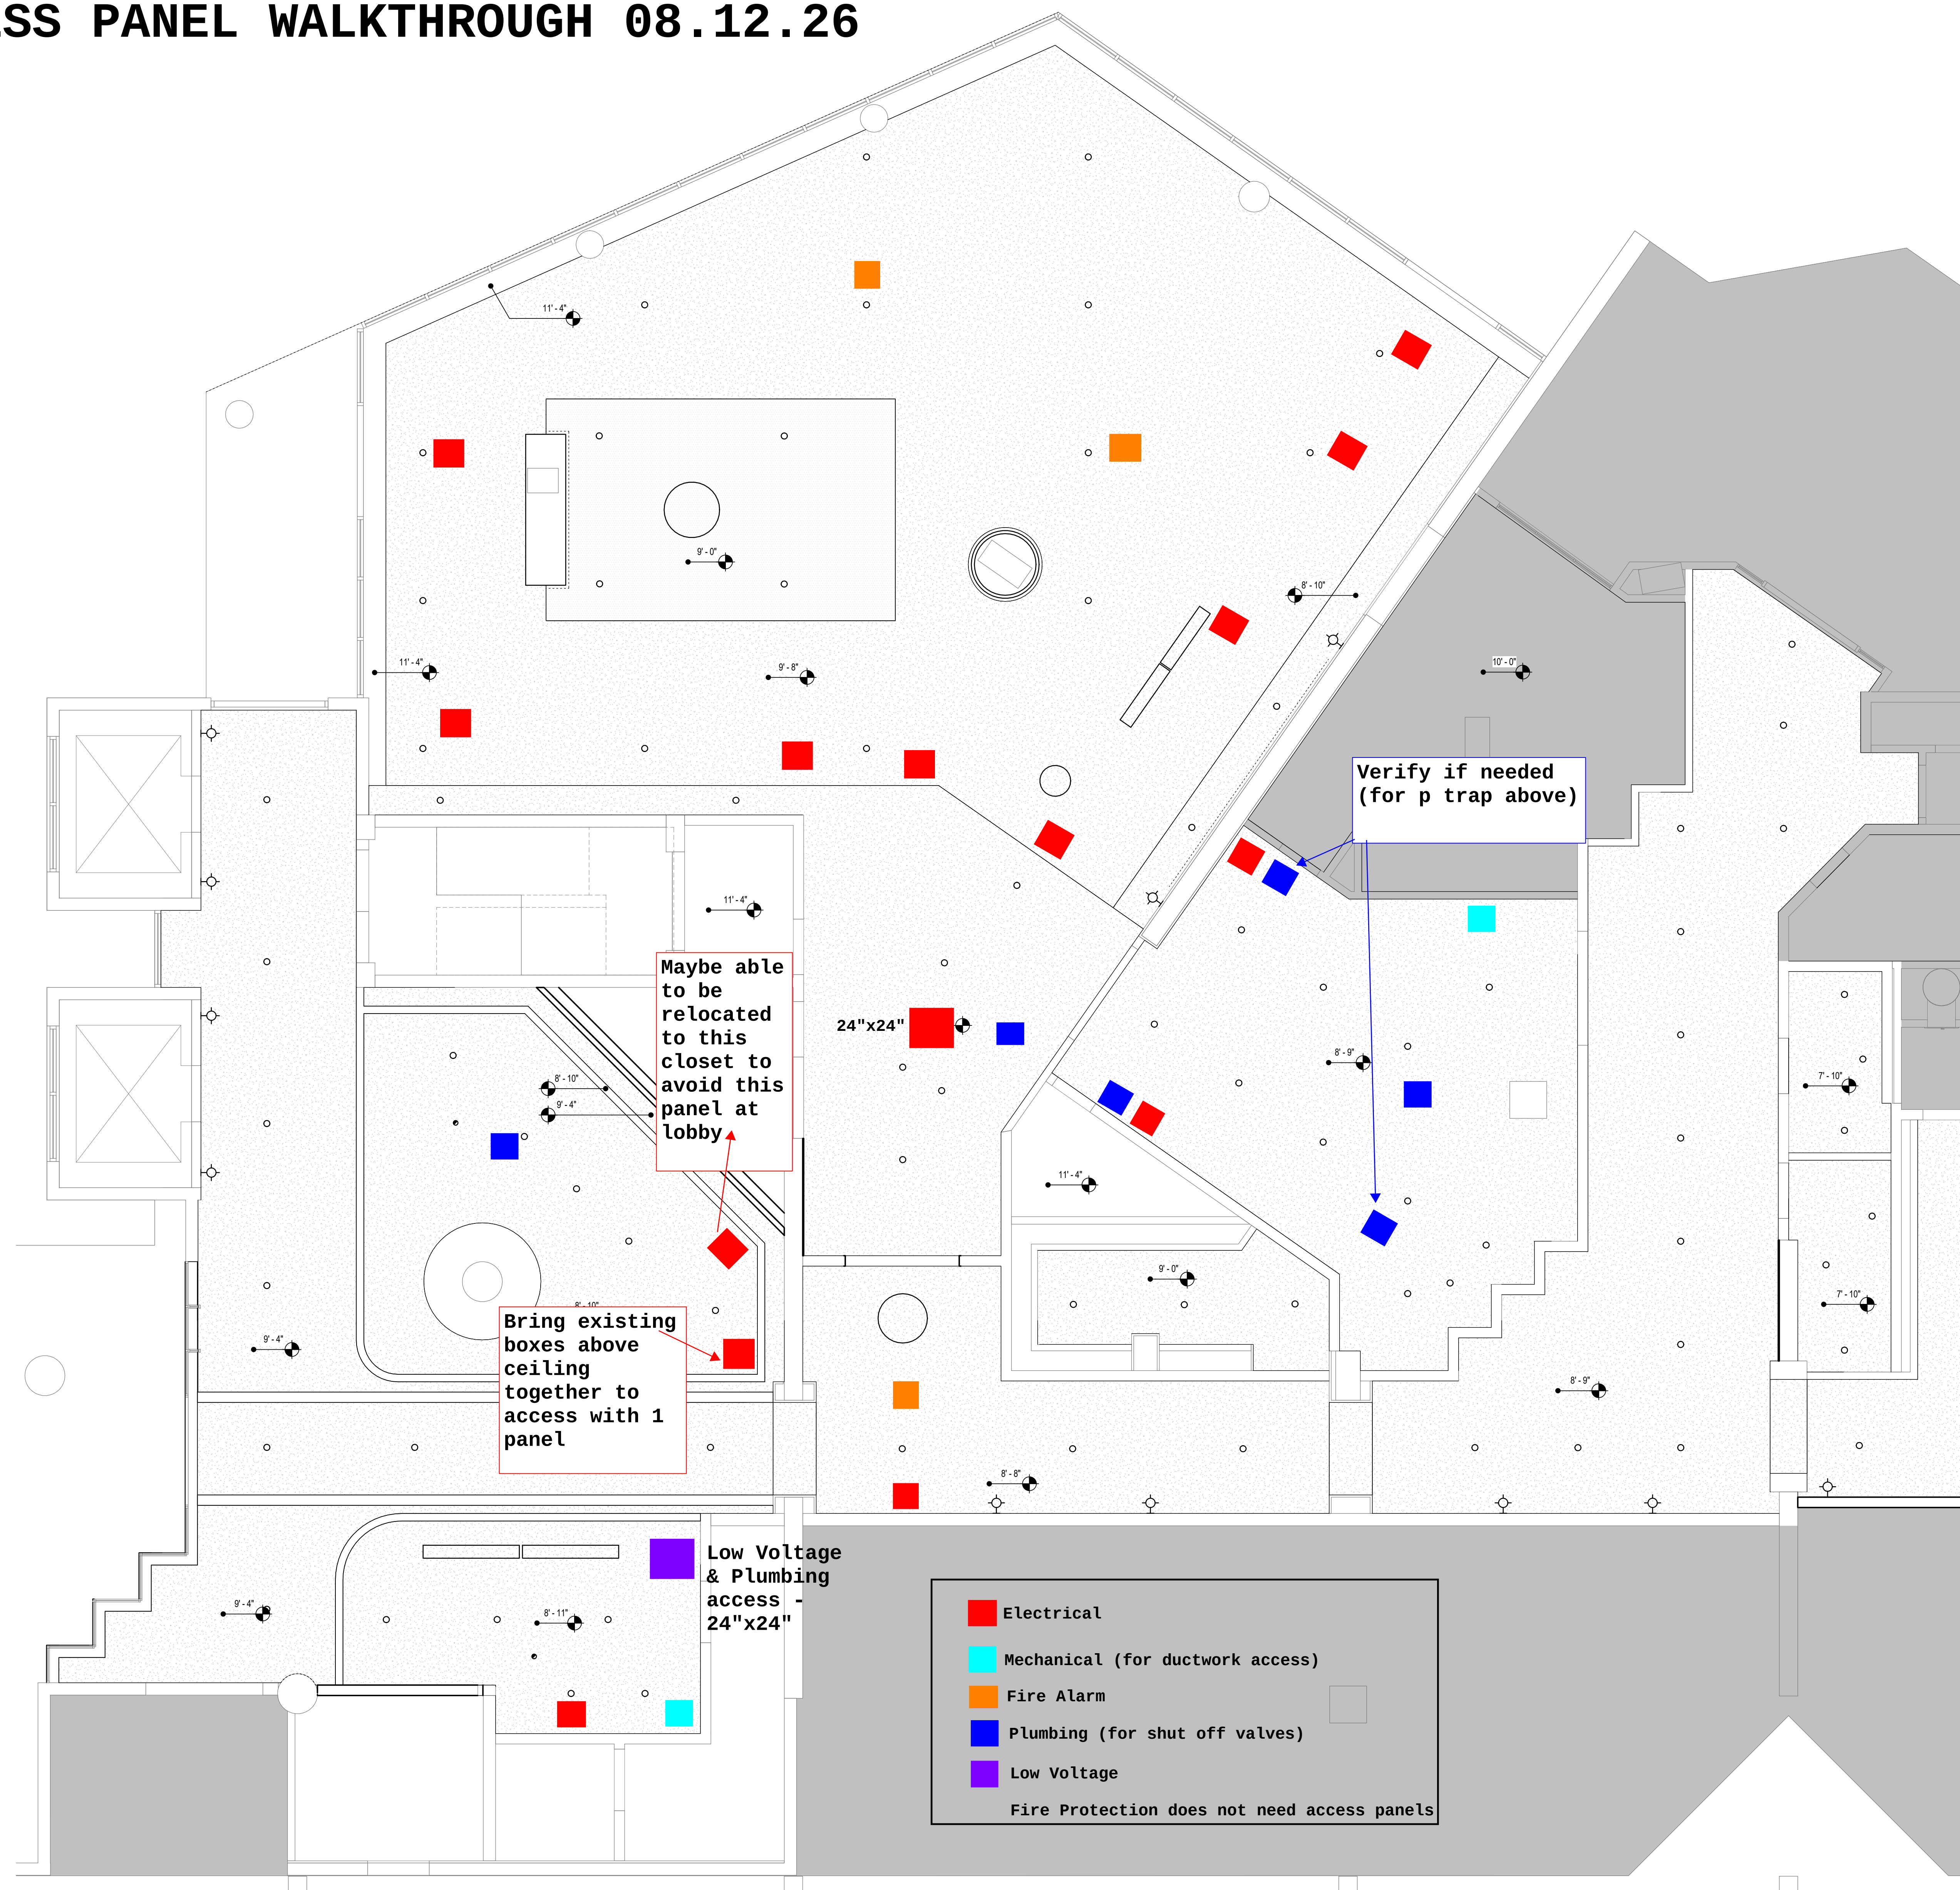

1	$1/4" = 1'-0"$	L2 - Common RCP
---	----------------	-----------------

[illegible]

an interior remodel.

the Vistas at Gulf Shore Boulevard

Naples, FL 34103


Issue Date	05/15/2025
Drawn By	RAM

Checked By _____
Client Info _____
Vistas Condominium Association Inc.
4651 Gulf Shore Blvd
Naples, FL 34103

Robert L. Massengale, AIA
Architect PA

5700 Kensington Loop
Fort Myers, Florida 33912
Ph. 239-823-0474
Fax 239-245-7453
AR93348
bertL.Massengale@comcast.net

The Vistas - Permit PR2.mt

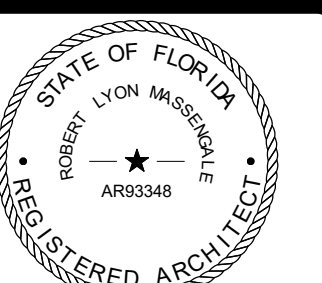

Robert L. Massengale

A3.1

Project Number 2024111901