
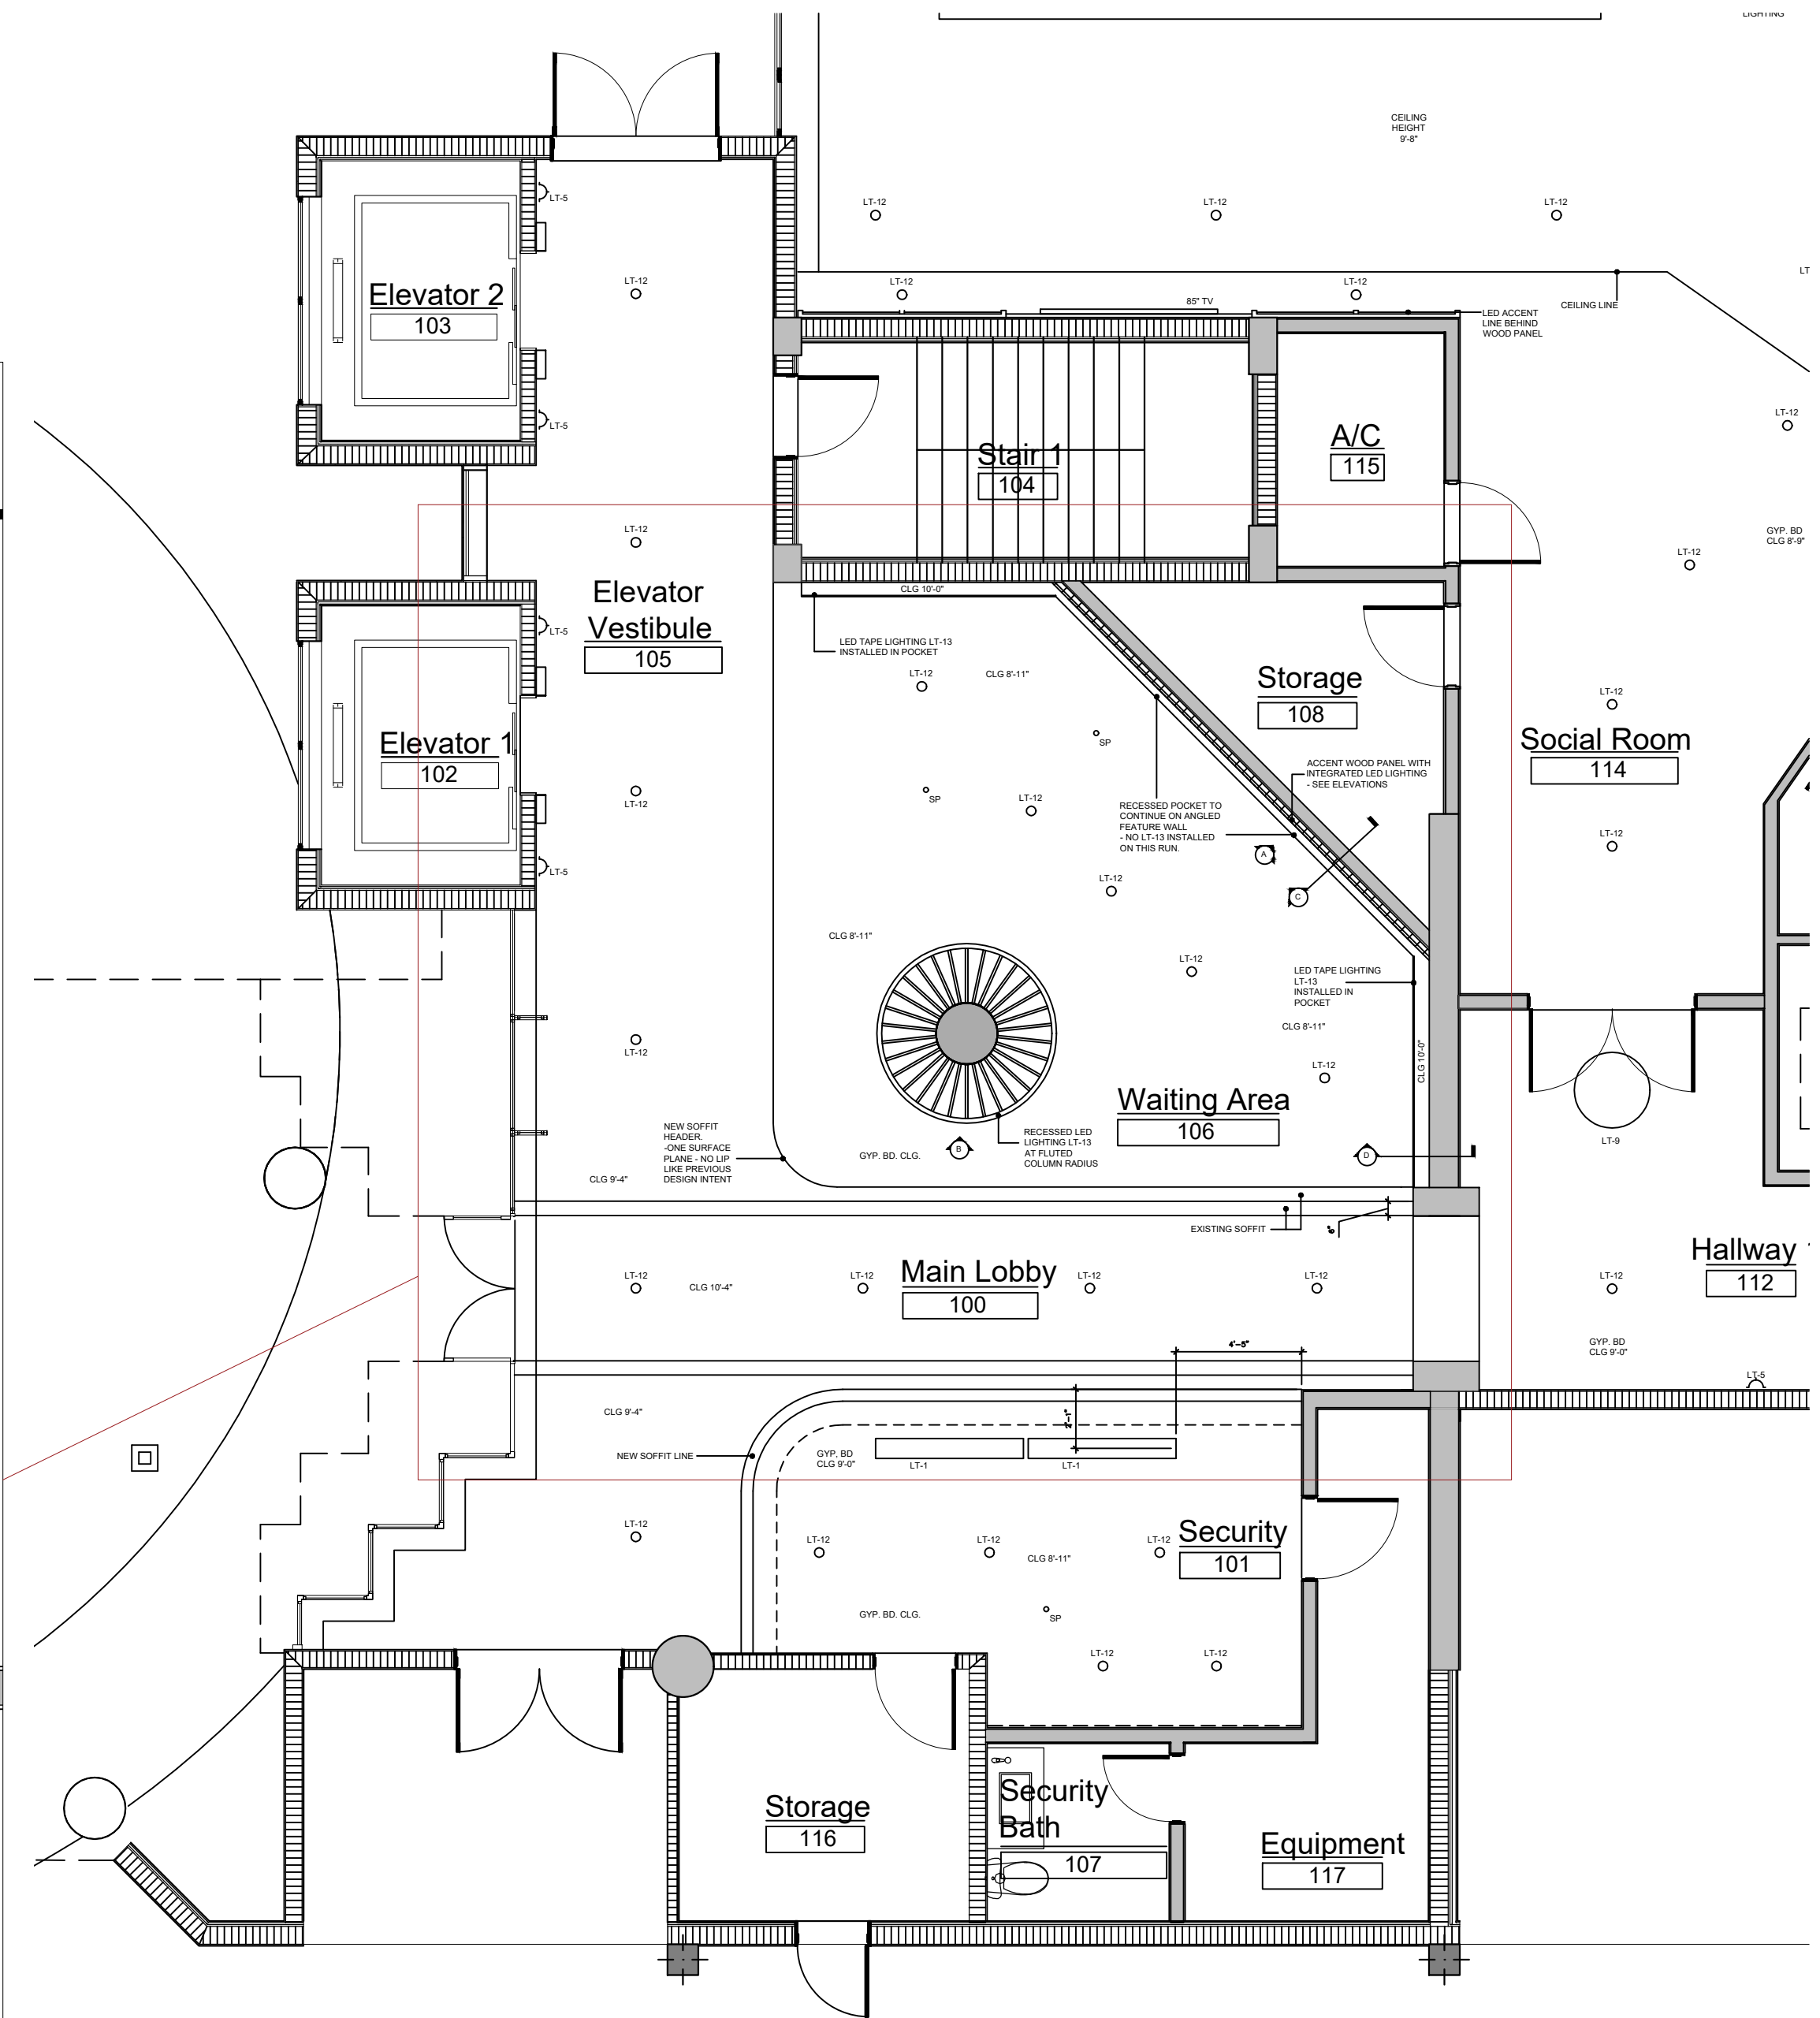


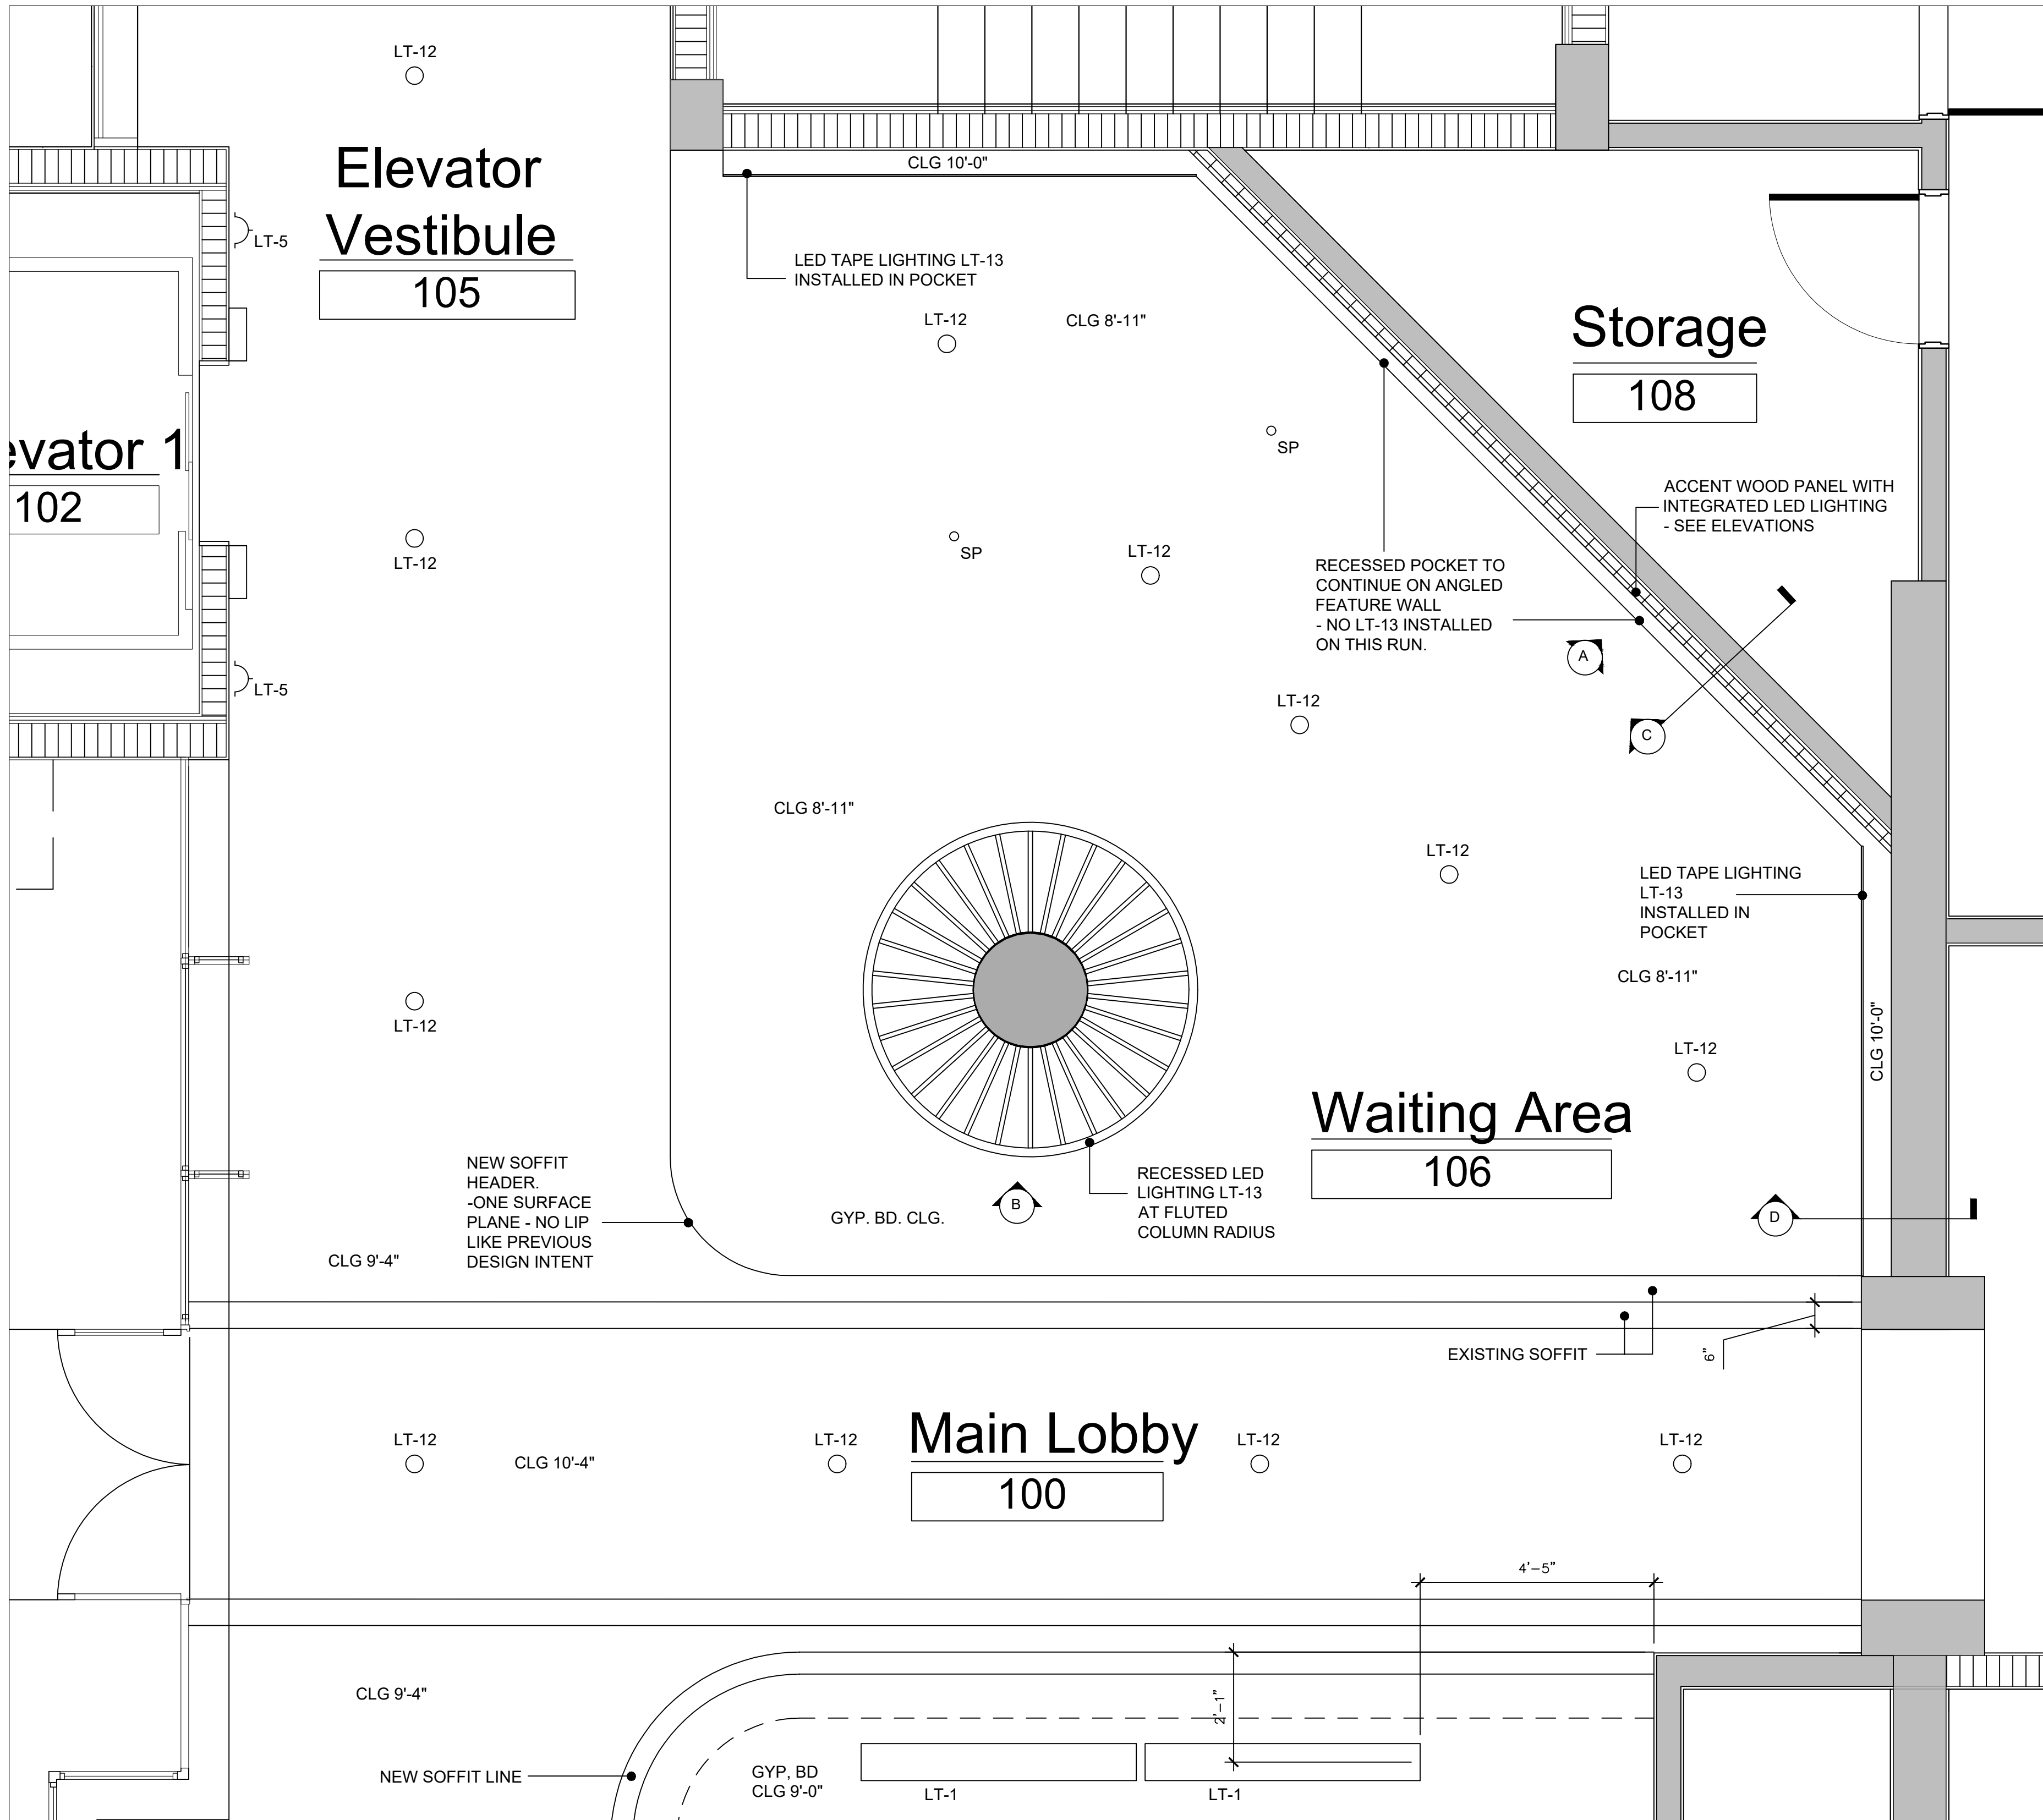

CD

CLIVE | DANIEL
HOME

2777 TAMiami TRAIL N
NAPLES FL 34103
(239) 261-4683
www.clivedaniel.com
1B26001785

CLIVE | DANIEL
HOSPITALITY

CDH DESIGN GROUP
Lubner Group LLC d/b/a

Clive Daniel/The Lubner Group
does not provide architectural,
structural, engineering, nor
MEP services.

NOT FOR CONSTRUCTION

LOBBY LAYOUT
VISTAS CONDOMINIUM
NAPLES, FLORIDA

NO.	DESCRIPTION
1	ID SET CONCEPTUAL DEVELOPMENT
DATE	
08/11/2026	

- NOTES:
- NOT FOR CONSTRUCTION - DESIGN INTENT ONLY
 - PLANS SUBJECT TO REVISION BASED ON FIELD CONDITIONS.
 - ALL AREAS AND DIMENSIONS TO BE VERIFIED ON SITE.
 - ALL CONTENTS HAVE BEEN GENERATED BASED ON OWNER AND GC. SUPPLIED DRAWINGS, MARKETING SHEETS, PHYSICAL MEASUREMENTS AND/OR ELECTRONIC FILES.
 - A QUALIFIED GENERAL OR SUB CONTRACTOR SHOULD BE CONSULTED TO FIELD VERIFY ALL DIMENSIONS FOR ACCURACY.
 - QUALIFIED PROFESSIONALS SHOULD VERIFY CONFORMANCE WITH ALL LOCAL/STATE BUILDING CODES AND ANY COMMUNITY OR ASSOCIATION REQUIREMENTS.
 - CLIVE DANIEL HOME ASSUMES NO RESPONSIBILITY FOR STRUCTURAL, ELECTRICAL, MECHANICAL, FIRE RATED ASSEMBLIES OR OTHER ARCHITECTURAL RELATED DESIGN ISSUES.

DATE: 08/11/2026

DESIGNER: MARYANNE H. - BLAKE E. - ADNI B.
DRAWN BY: B. E.

SHEET NO.

ID107.1

DESIGN DEVELOPMENT ONLY. NOT INTENDED FOR CONSTRUCTION.



CLIVE DANIEL
HOME

2777 TAMiami TRAIL N
NAPLES FL 34103
(239) 261-4683
www.clivedaniel.com

1B26001785

CLIVE DANIEL
HOUSING

CDH DESIGN GROUP
Lubner Group LLC d/b/a

Clive Daniel/The Lubner Group
does not provide architectural,
structural, engineering, nor
MEP services.

NOT FOR CONSTRUCTION

ELEVATION
VISTAS CONDOMINIUM
NAPLES, FLORIDA

NO.	DESCRIPTION
1	ID SET CONCEPTUAL DEVELOPMENT
2	
3	
- NOTES:
- NOT FOR CONSTRUCTION - DESIGN INTENT ONLY
 - PLANS SUBJECT TO REVISION BASED ON FIELD CONDITIONS.
 - ALL AREAS AND DIMENSIONS TO BE VERIFY ON SITE.
 - ALL CONTENTS HAVE BEEN GENERATED BASED ON OWNER AND GC. SUPPLIED DRAWINGS, MARKETING SHEETS, PHYSICAL MEASUREMENTS AND/OR ELECTRONIC FILES.
 - A QUALIFIED GENERAL OR SUB CONTRACTOR SHOULD BE CONSULTED TO FIELD VERIFY ALL DIMENSIONS FOR ACCURACY.
 - QUALIFIED PROFESSIONALS SHOULD VERIFY CONFORMANCE WITH ALL LOCAL/STATE BUILDING CODES AND ANY COMMUNITY OR ASSOCIATION REQUIREMENTS.
 - CLIVE DANIEL HOME ASSUMES NO RESPONSIBILITY FOR STRUCTURAL, ELECTRICAL, MECHANICAL, FIRE RATED ASSEMBLIES OR OTHER ARCHITECTURAL RELATED DESIGN ISSUES.


DATE: 08/11/2026

DESIGNER: MARYANNE H. - BLAKE E. - ADNI B.
DRAWN BY: B. E.


SHEET NO.

ID112.1


COLUMN DESIGN INTENT

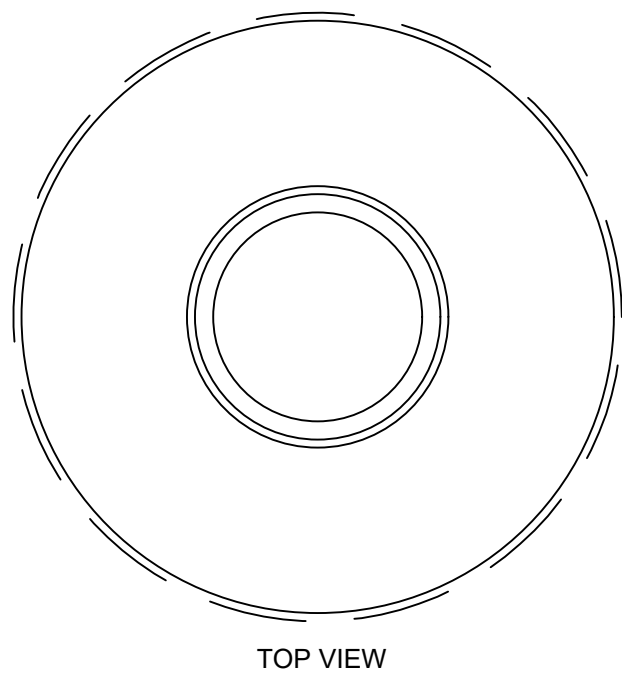

TOP VIEW

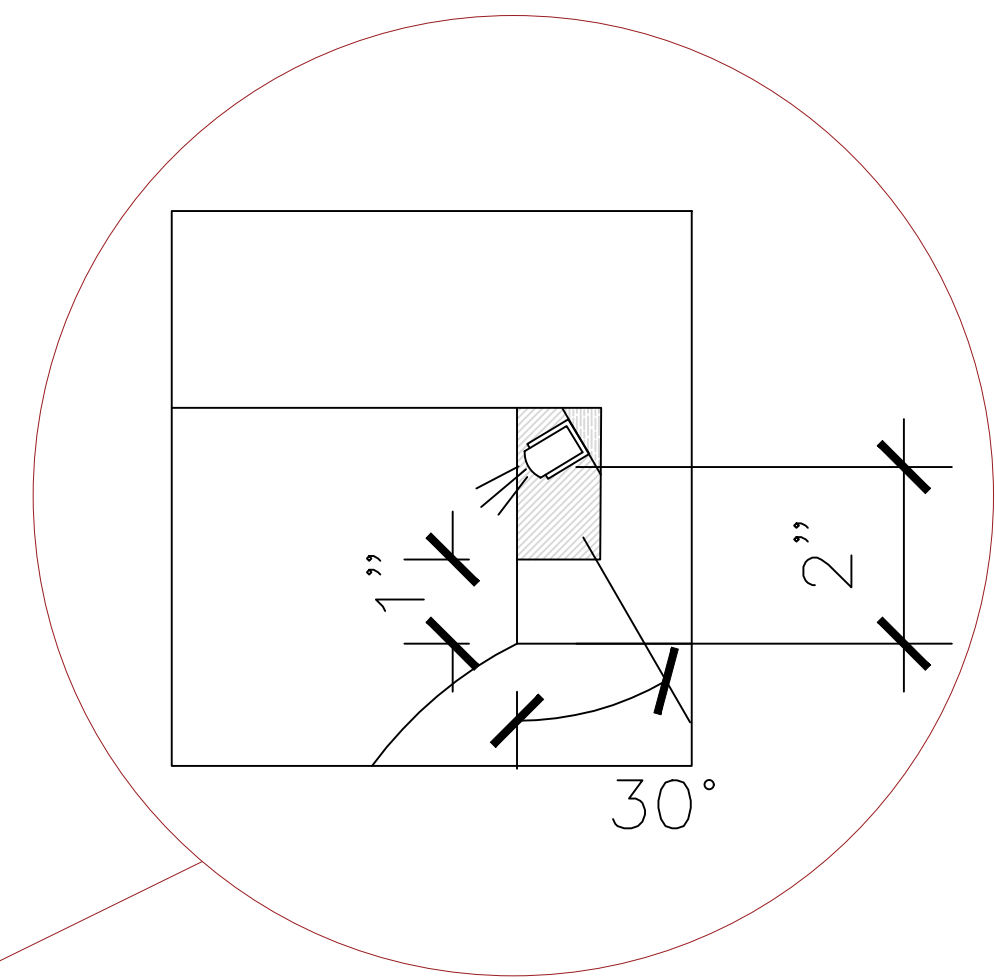

RECESSED LIGHT CEILING
ALCOVES TAPE LIGHT WITH
DIFFUSER PERIMETER OF COLUMN

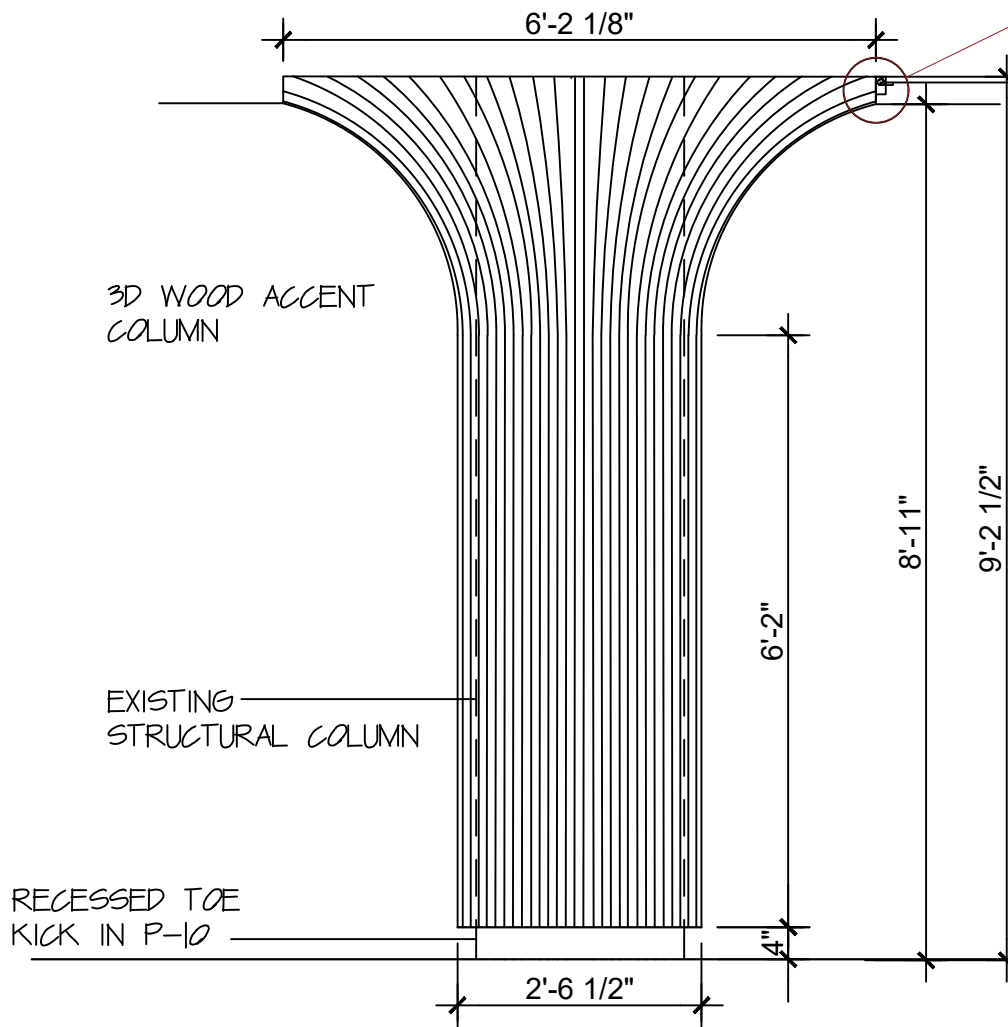

LED STRIP LIGHT
(LT-12) MODEL:
DCFLS-SCNEON-1220X600.
TO BE INSTALLED WITH CHANNEL
MODEL: LEDNEON-ACCOR-FAP

INTEGRATED ARCHITECTURAL FEATURE
CONSISTING OF A CENTRAL FLUTED
COLUMN WITH A RADIAL RIBBED
CEILING CANOPY, INSTALLED OVER AN
EXISTING STRUCTURAL COLUMN/
CEILING RECESS WITH LED LIGHT

RIP SPACING: 1"-2" INCHES ON
CENTER


PLYWOOD OR MDF FINS WITH WOOD
VENEER OR LAMINATE FINISH.

CONFIRM CEILING ANCHORAGE POINT
AND MEP COORDINATION FOR
LIGHTING.

B

E4 - LOBBY ACCENT COLUMN


1/2"= 1'-0"

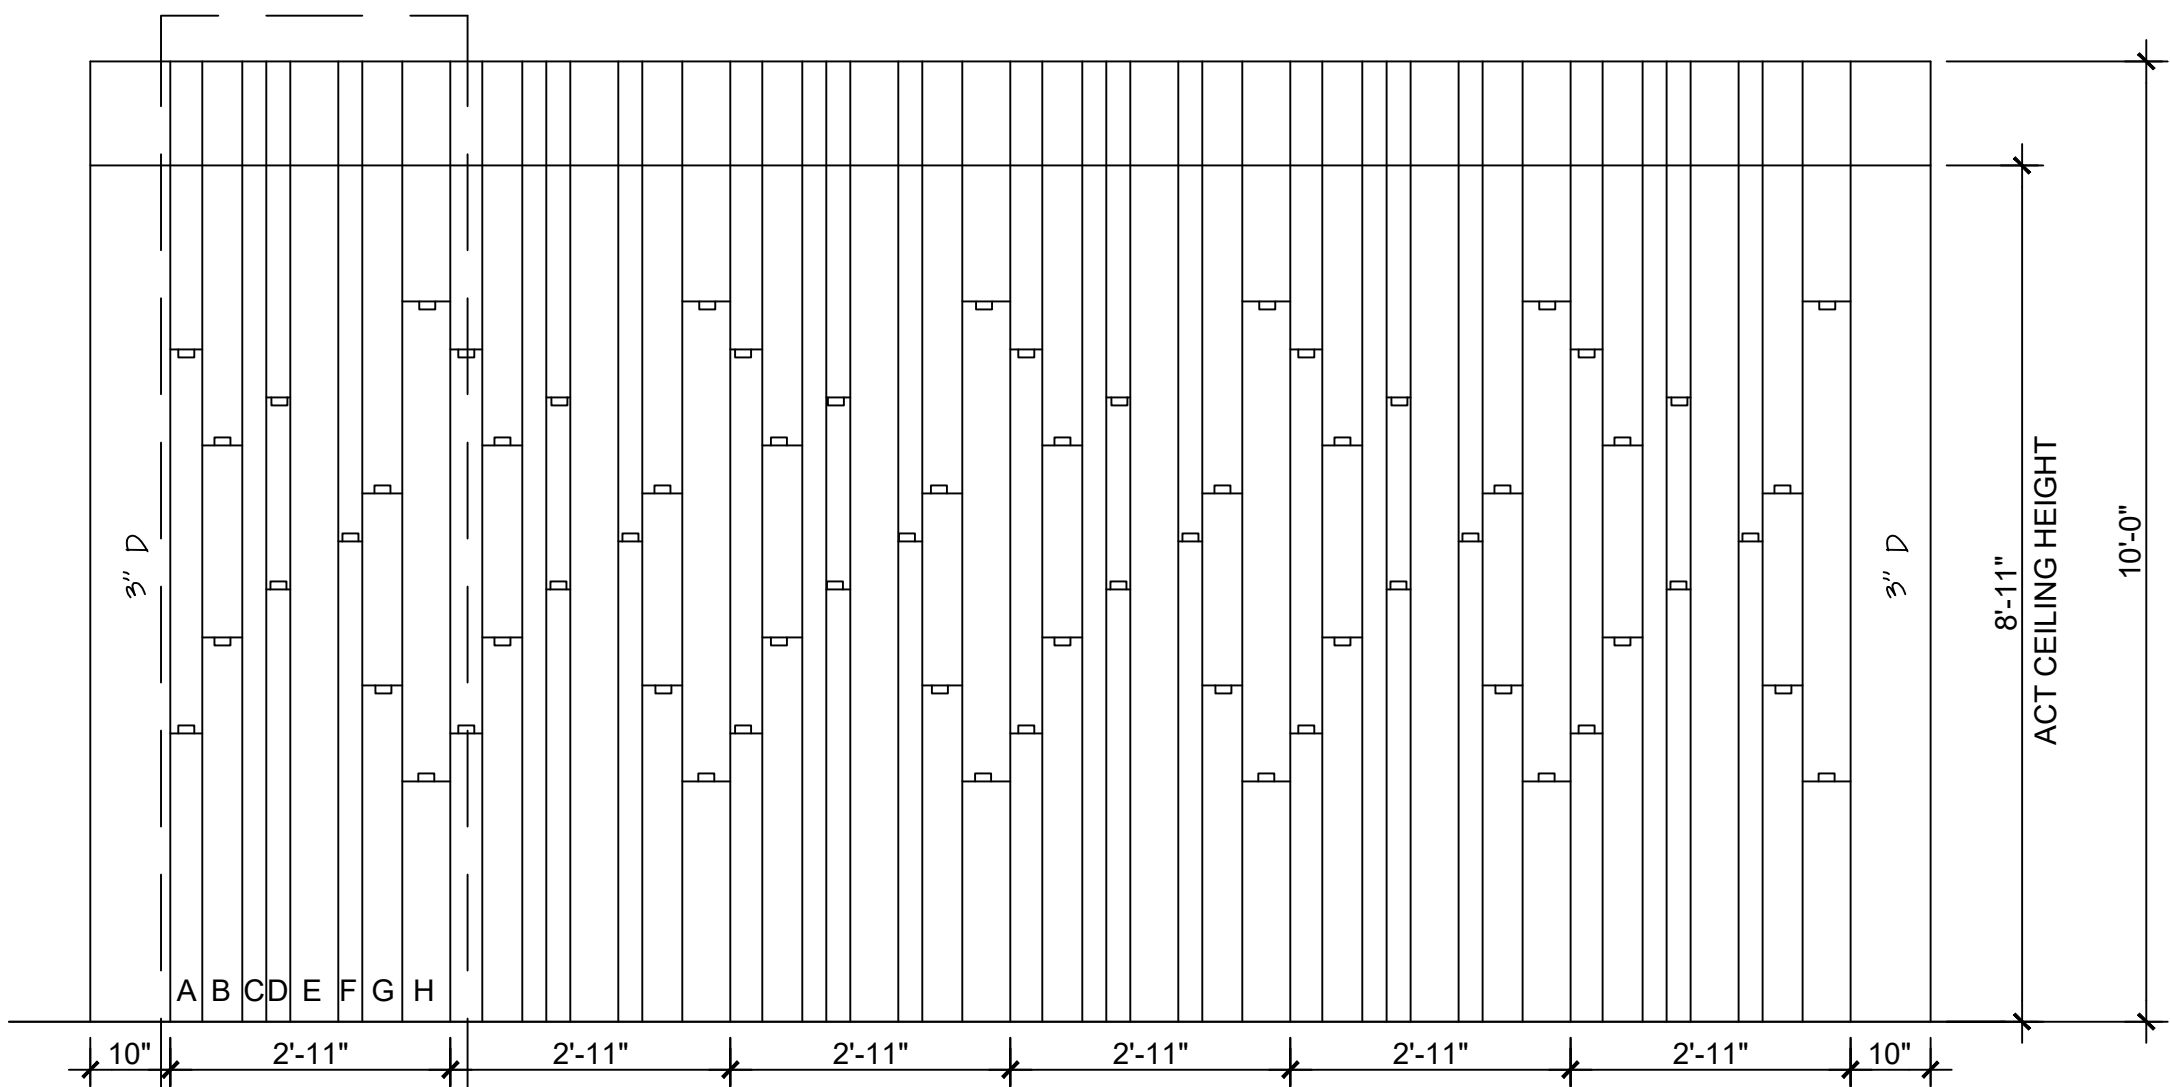

A

E4 - LOBBY ACCENT WALL

1/2"= 1'-0"

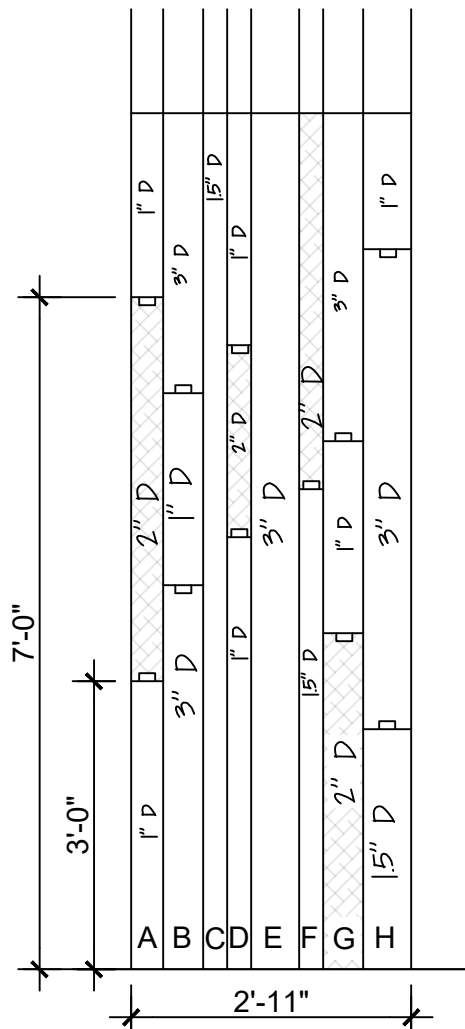


LEGEND

A = 4" W
B = 5" W
C = 3" W
D = 3" W
E = 6" W
F = 3" W
G = 5" W
H = 6" W

LOBBY WOOD ACCENT PATTERN


1/2"= 1'-0"

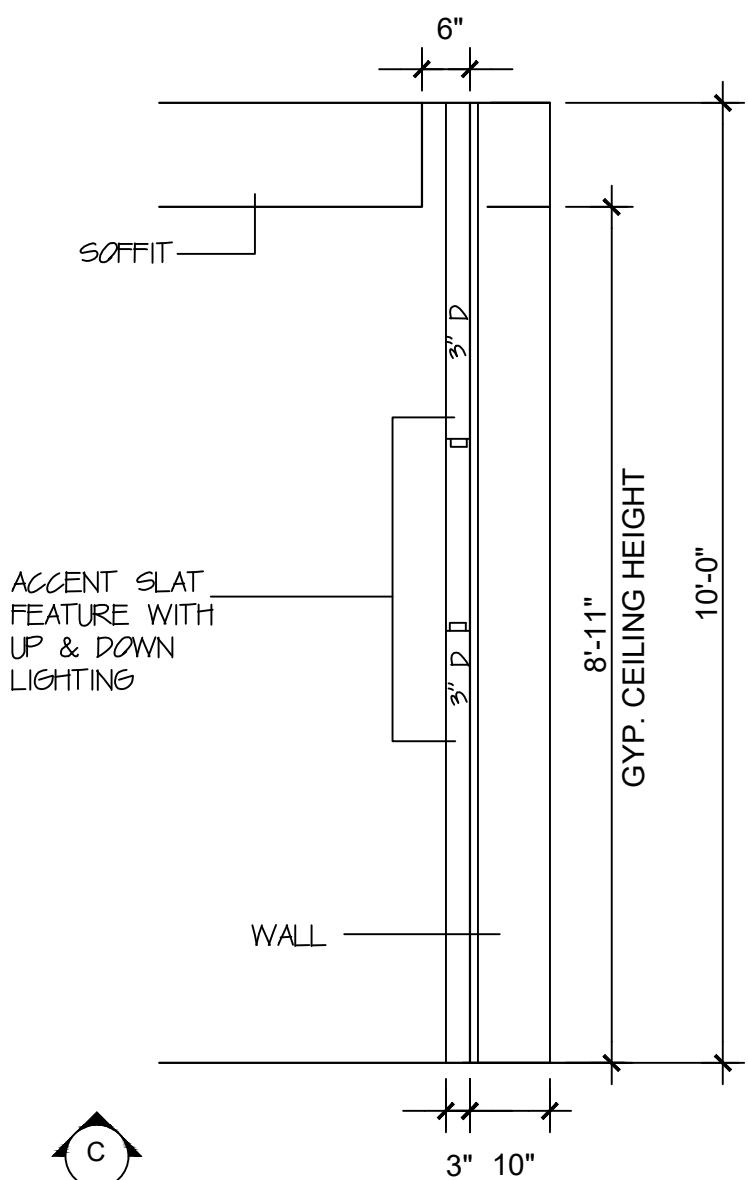

C

E4 - LOBBY ACCENT WALL CUT-THROUGH
/ COVE DETAIL


1/2"= 1'-0"

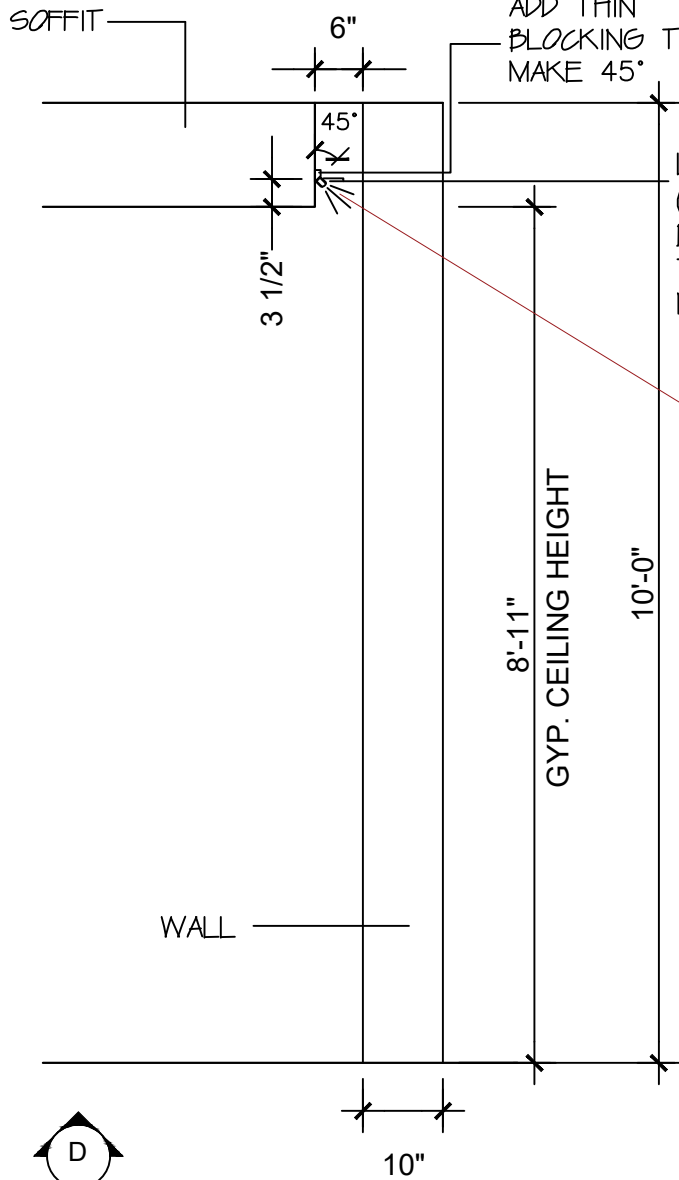



D

E4 - LOBBY FLANKING WALLS CUT-THROUGH
/ COVE DETAIL

1/2"= 1'-0"

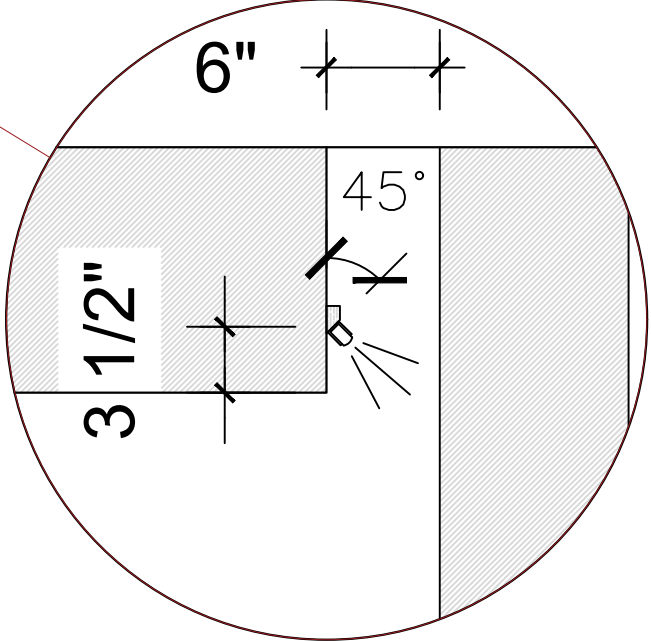

DESIGN DEVELOPMENT ONLY. NOT INTENDED FOR CONSTRUCTION.

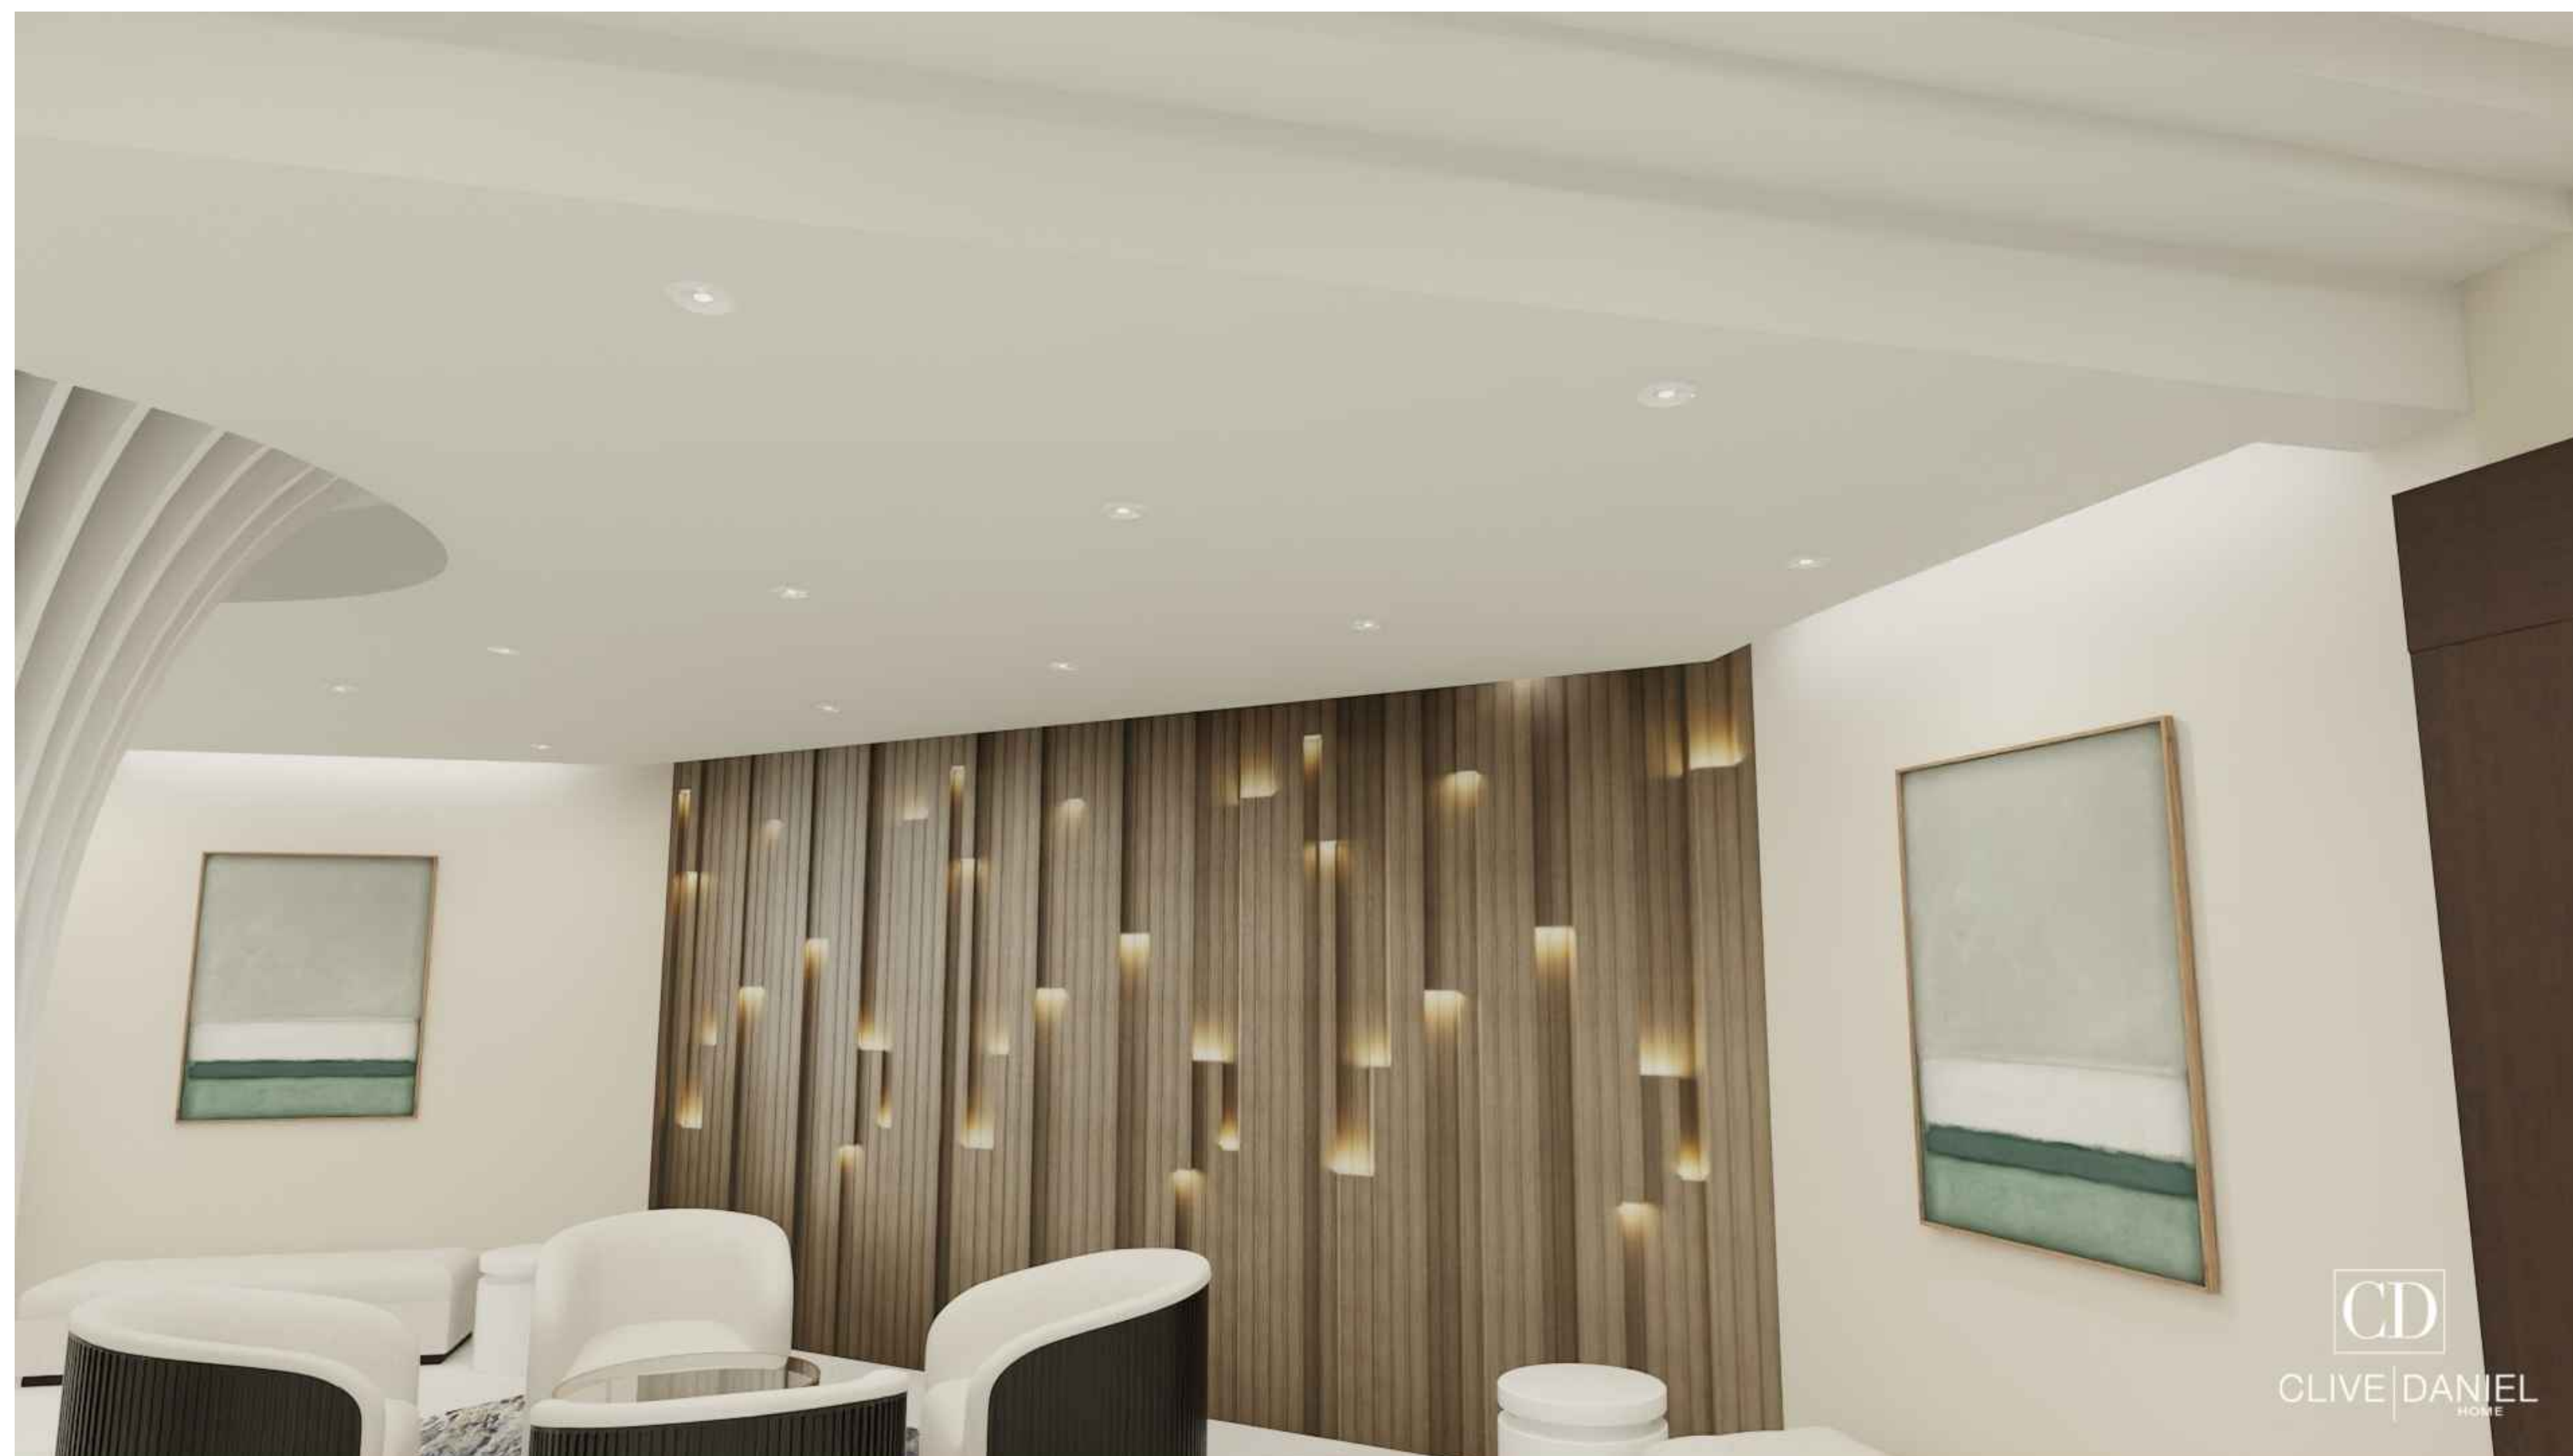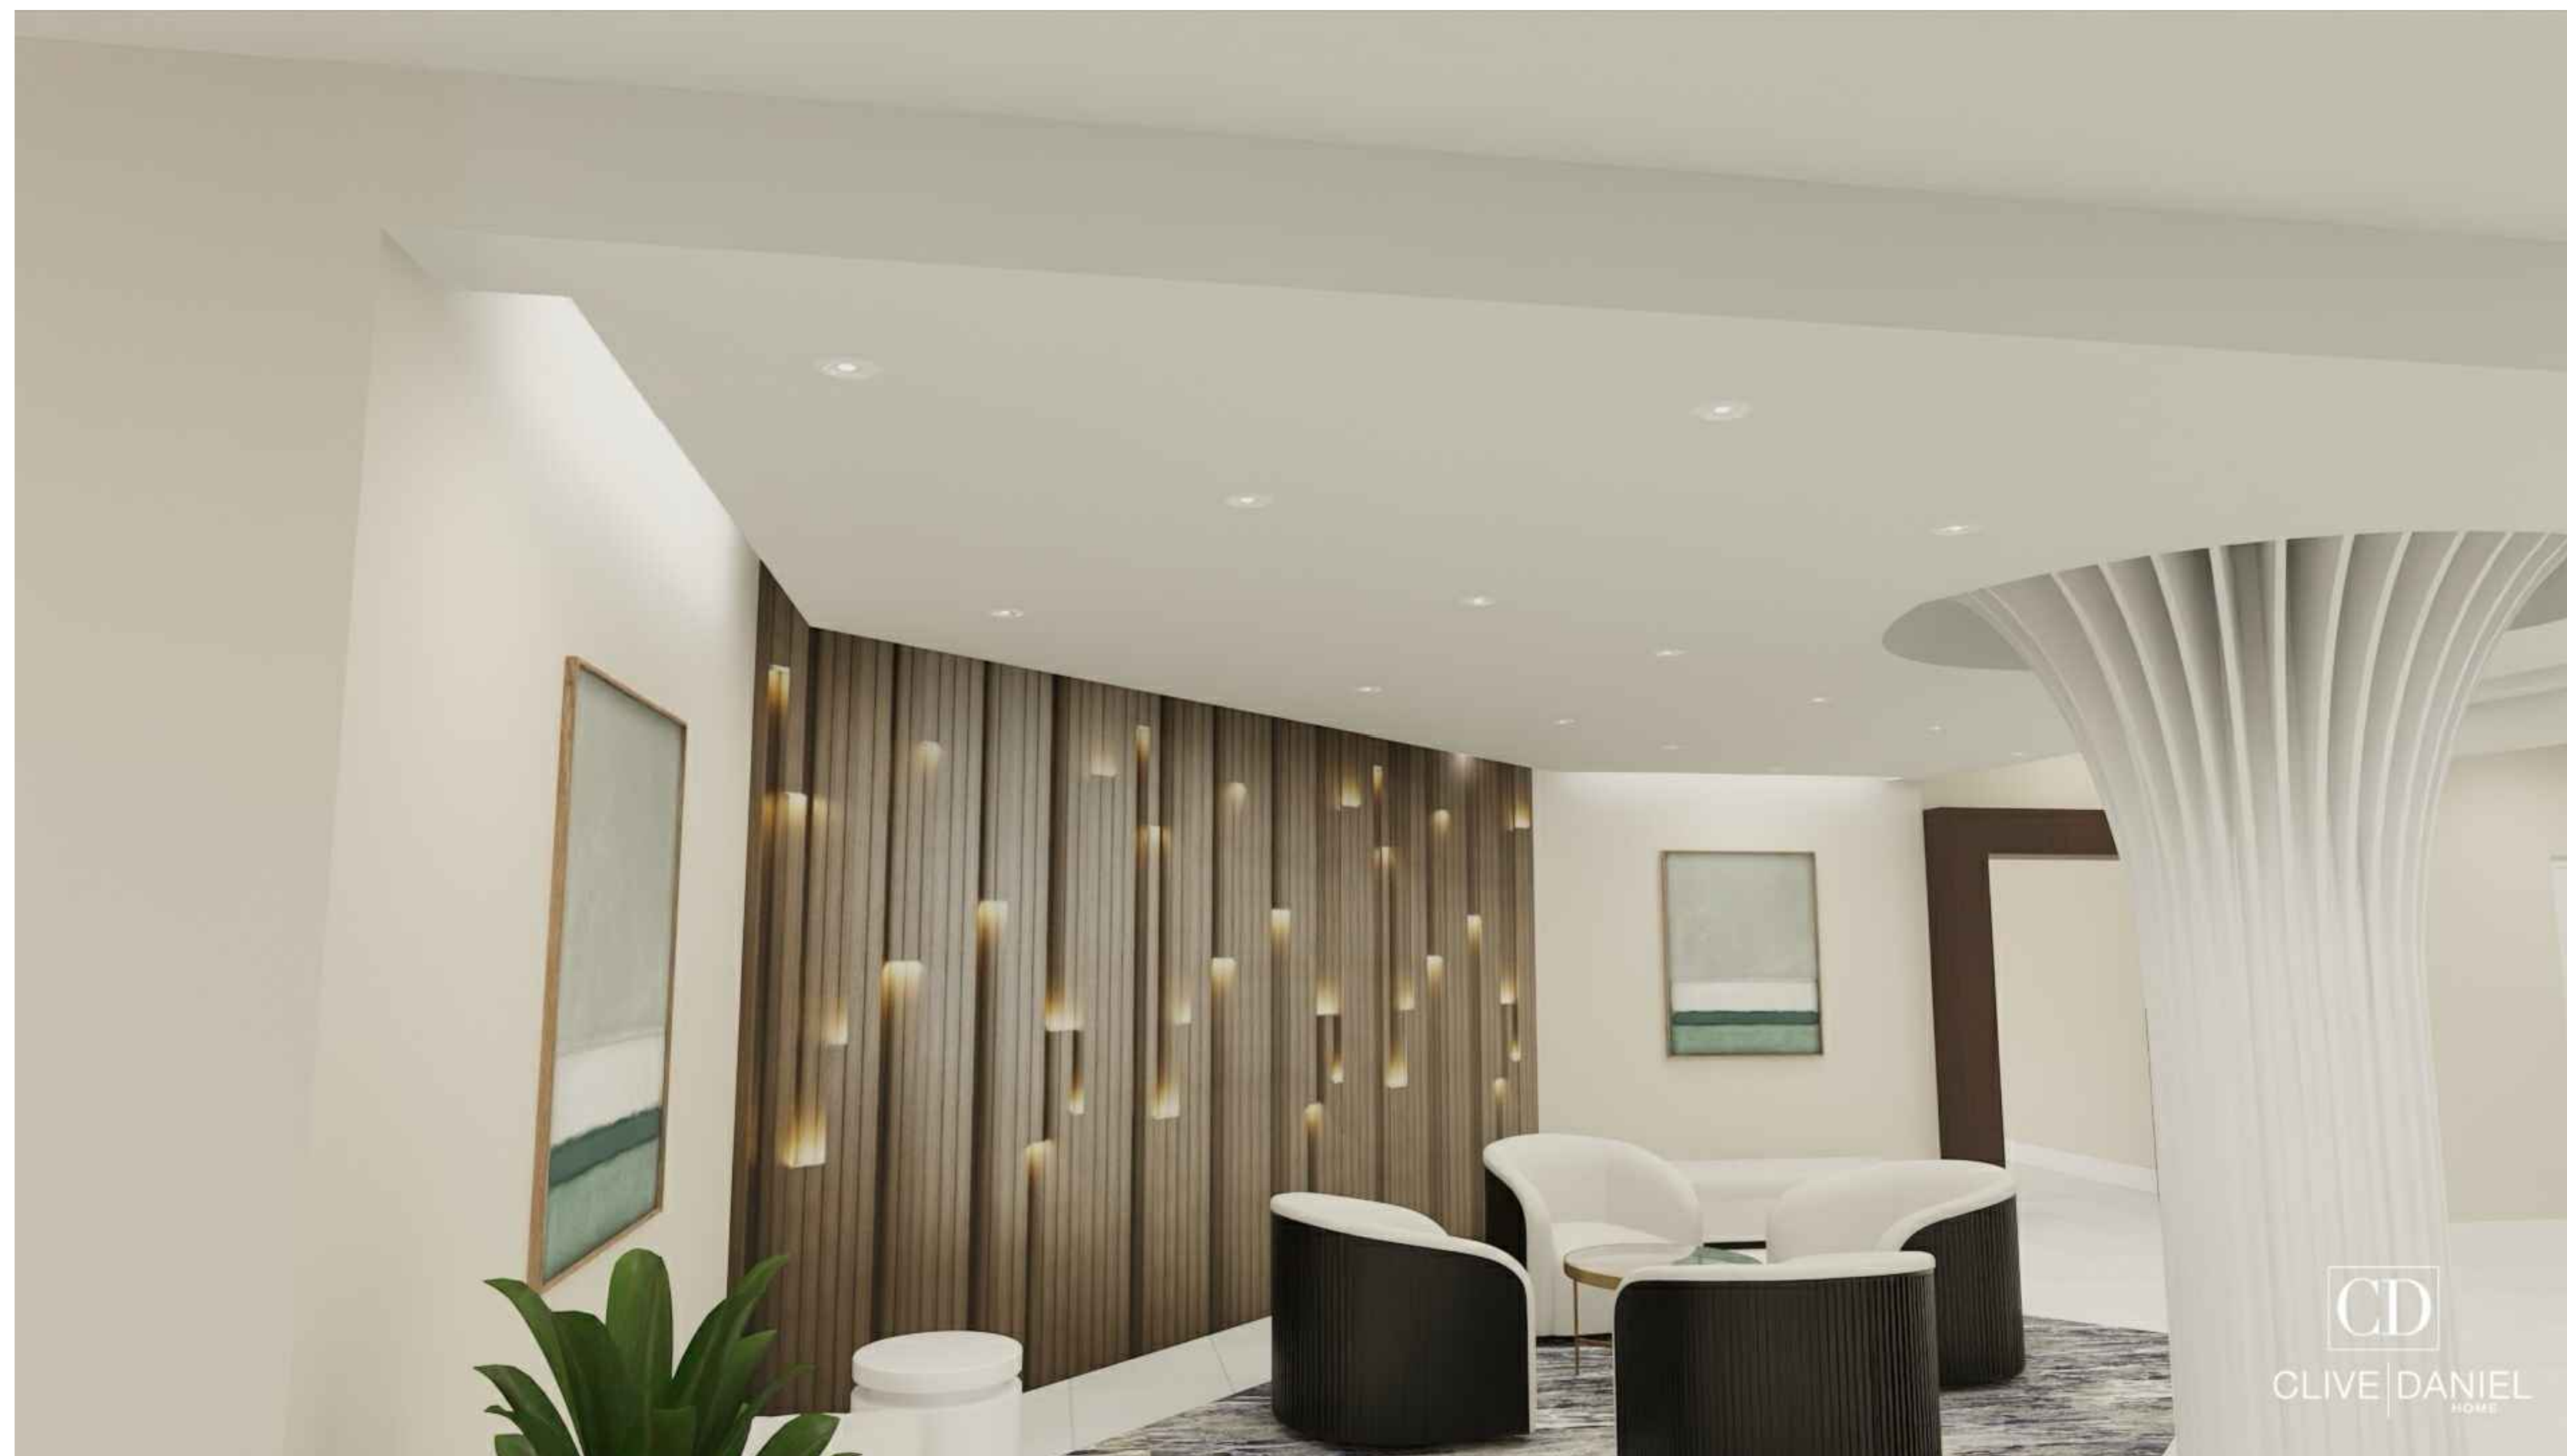

CONCEPTUAL VISUALIZATION

DESIGN DEVELOPMENT ONLY. NOT INTENDED FOR CONSTRUCTION.

CLIVE | DANIEL
HOME

777 TAMiami TRAIL N
NAPLES FL 34103
(239) 261-4663
www.clivedaniel.com
IB26001785



ON DESIGN GROUP
ner Group LLC d/b/a

Oliver Daniel/The Lubner Group
does not provide architectural,
structural, engineering, nor
MEP services.

NOT FOR CONSTRUCTION

RENDERINGS

VISTAS CONDOMINIUM

NAPLES, FLORIDA

[illegible]

NOTES:

- NOT FOR CONSTRUCTION -
DESIGN INTENT ONLY
PLANS SUBJECT TO REVISION
BASED ON FIELD CONDITIONS.
ALL AREAS AND DIMENSIONS
TO BE VERIFIED ON SITE.
ALL CONTENTS HAVE BEEN
GENERATED BASED ON OWNER
AND GC, SUPPLIED DRAWINGS,
MEASUREMENT SHEETS, PHYSICAL
MEASUREMENTS AND/OR
ELECTRONIC FILES.
A QUALIFIED GENERAL OR SUB
CONTRACTOR SHOULD BE
REQUIRED TO FIELD VERIFY
ALL DIMENSIONS FOR
ACCURACY.
QUALIFIED PROFESSIONALS
SHOULD VERIFY
CONFORMANCE WITH ALL
LOCAL/STATE BUILDING CODES
AND ANY COMMUNITY OR
ASSOCIATION REQUIREMENTS.
CLIVE DANIEL HONOR ASSUMES
NO RESPONSIBILITY FOR
STRUCTURAL, ELECTRICAL,
MECHANICAL, FIRE RATED
ASSEMBLIES OR OTHER
ARCHITECTURAL RELATED
DESIGN ISSUES.

DATE:

DESIGNER

RAWN BY: B. E.

SHEET NO.

ID123.1