


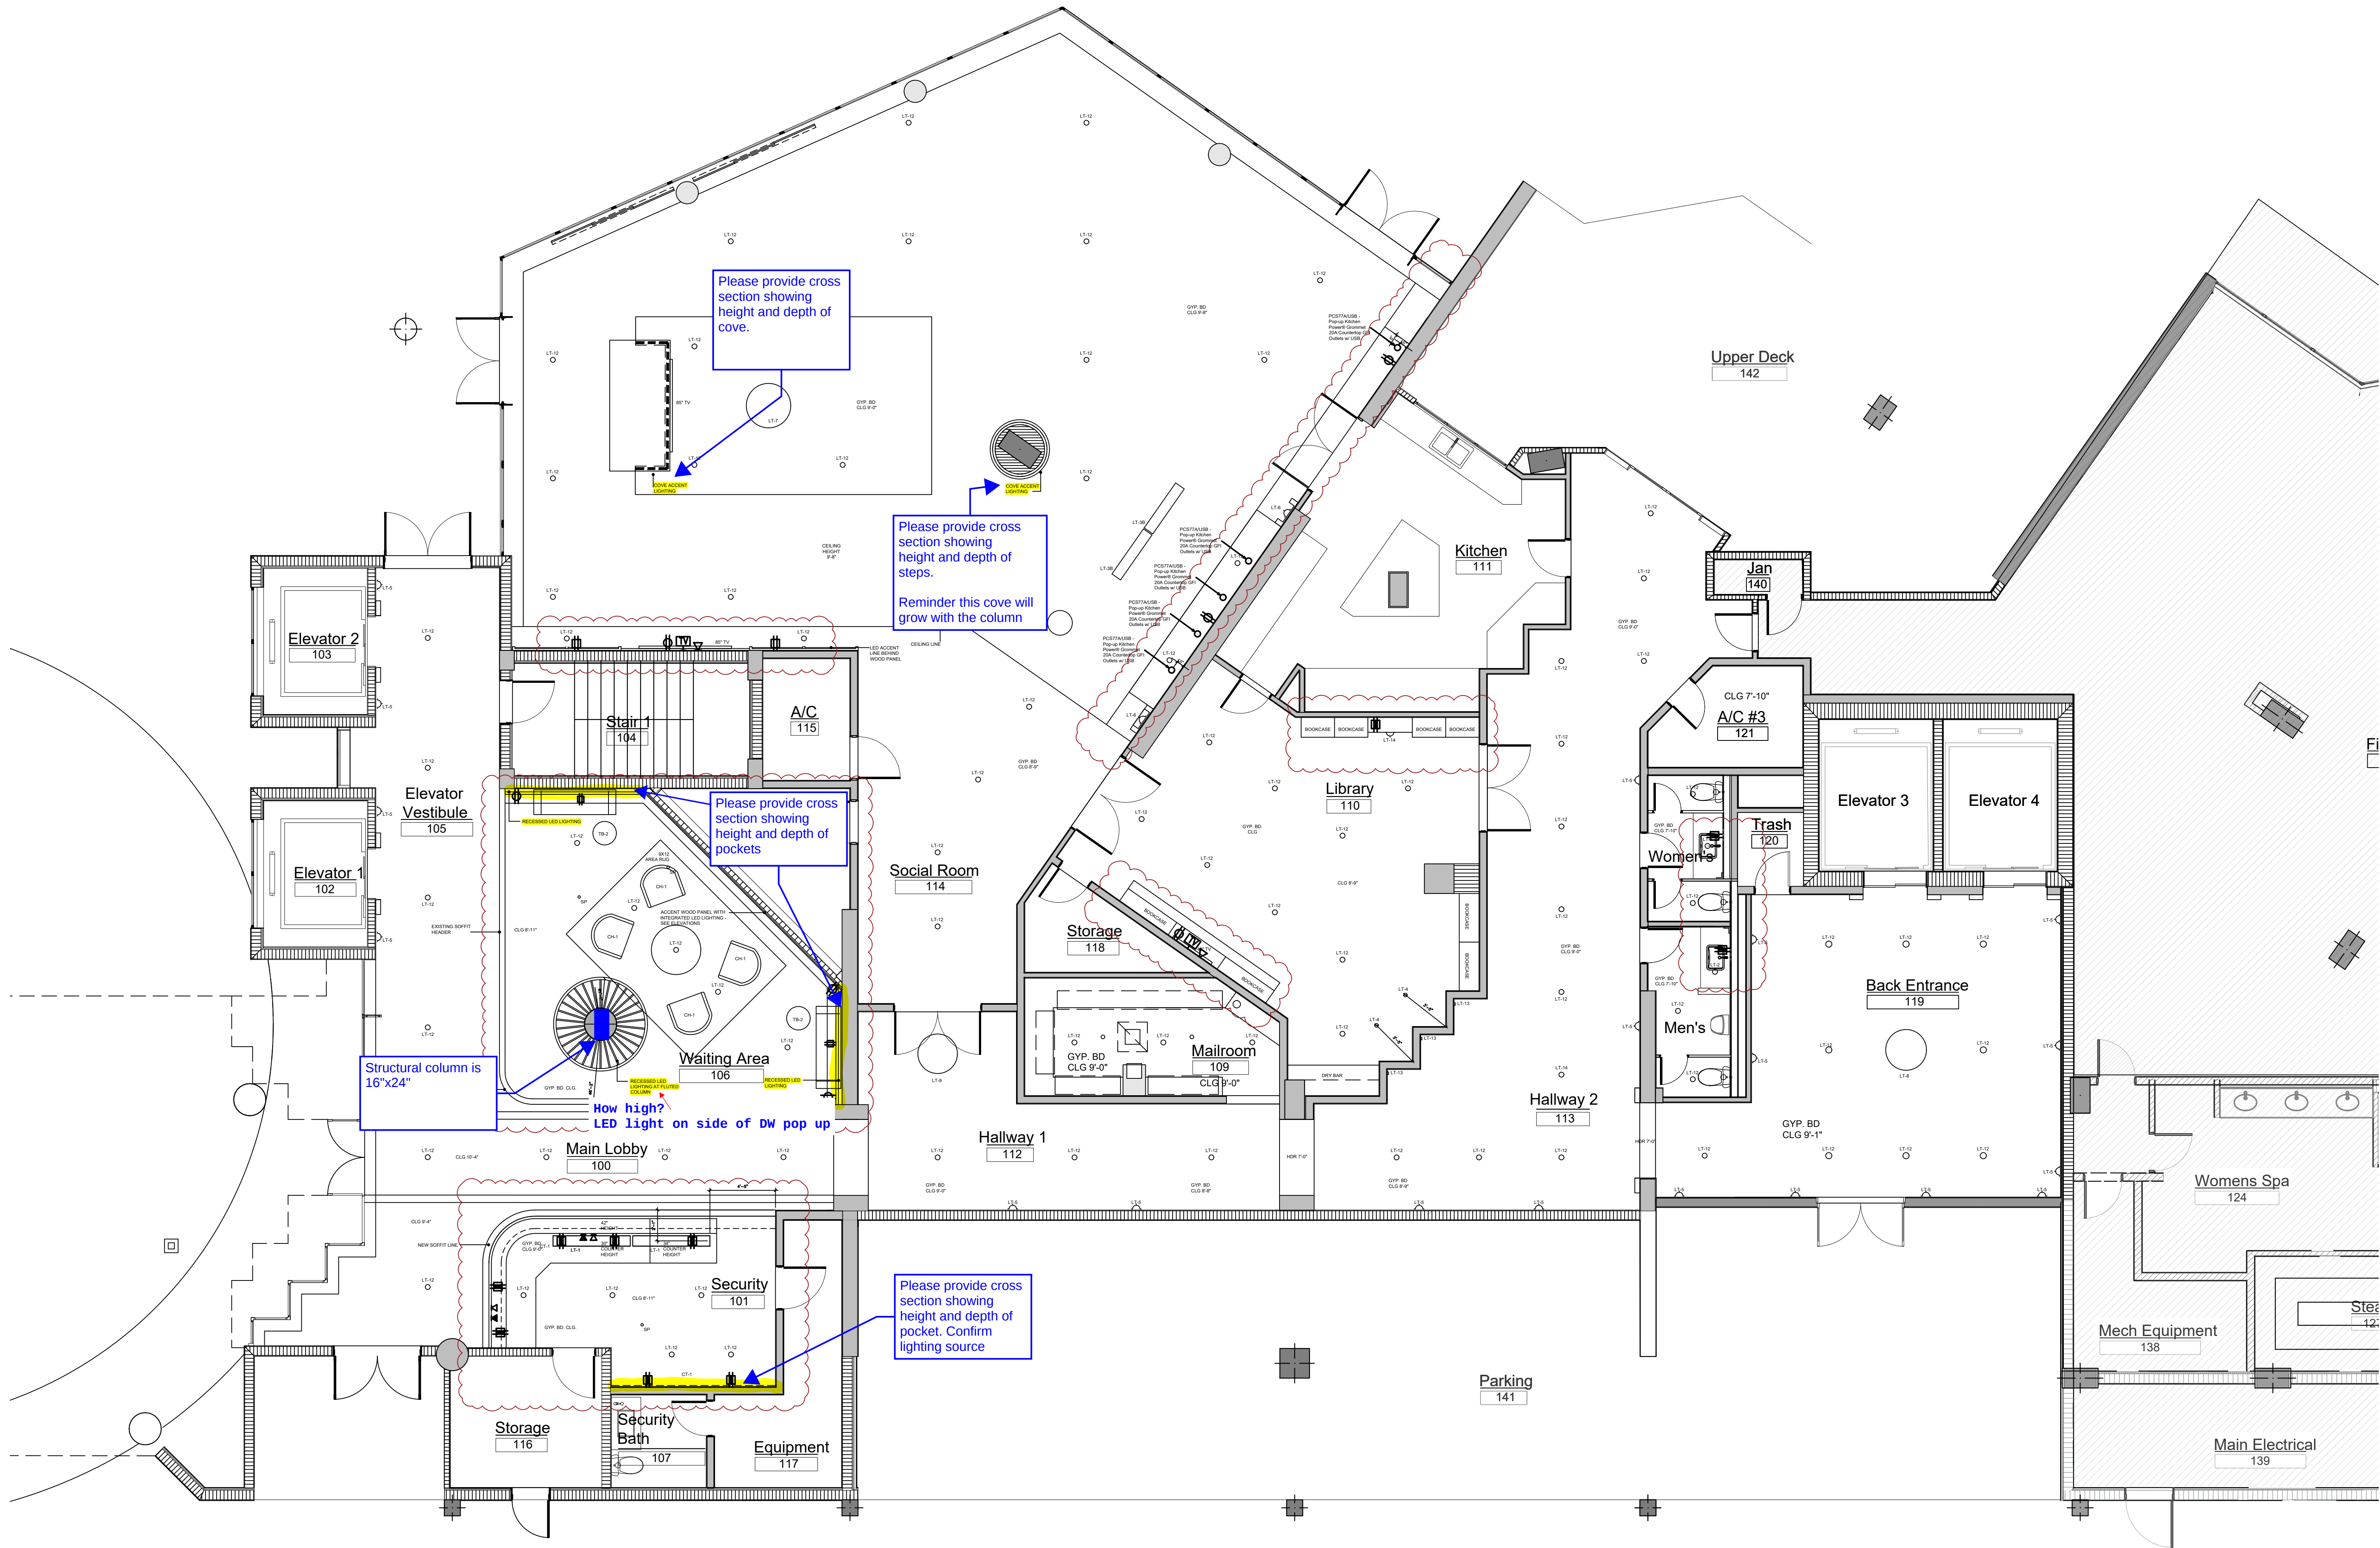

POWER PLAN
3/16"=1'-0"

DATE	DESCRIPTION
07/02/2025	ID SET CONCEPTUAL DEVELOPMENT
10/07/2025	ID SET FOR COORDINATION WITH GC
11/04/2025	ID SET FOR COORDINATION WITH ARCH
11/10/2025	ID SET FOR COORDINATION WITH GC AND ARCH
11/10/2026	REVISED FINISH SCHEDULES
04/12/2026	REVISED FINISH SCHEDULES

- NOTES:
- NOT FOR CONSTRUCTION - DESIGN INTENT ONLY
 - PLANS SUBJECT TO REVISION BASED ON FIELD CONDITIONS. ALL AREAS AND DIMENSIONS TO BE VERIFIED ON SITE.
 - ALL CONTENTS HAVE BEEN GENERATED BASED ON OWNER AND GC. SUPPLIED DRAWINGS, MARKETING SHEETS, PHYSICAL MEASUREMENTS AND/OR ELECTRONIC FILES.
 - A QUALIFIED GENERAL OR SUB CONTRACTOR SHOULD BE CONSULTED TO FIELD VERIFY ALL DIMENSIONS FOR ACCURACY.
 - QUALIFIED PROFESSIONALS SHOULD VERIFY CONFORMANCE WITH ALL LOCAL/STATE BUILDING CODES AND ANY COMMUNITY OR ASSOCIATION REQUIREMENTS.
 - CLIVE DANIEL HOME ASSUMES NO RESPONSIBILITY FOR STRUCTURAL, ELECTRICAL, MECHANICAL, FIRE RATED ASSEMBLIES OR OTHER ARCHITECTURAL RELATED DESIGN ISSUES.