


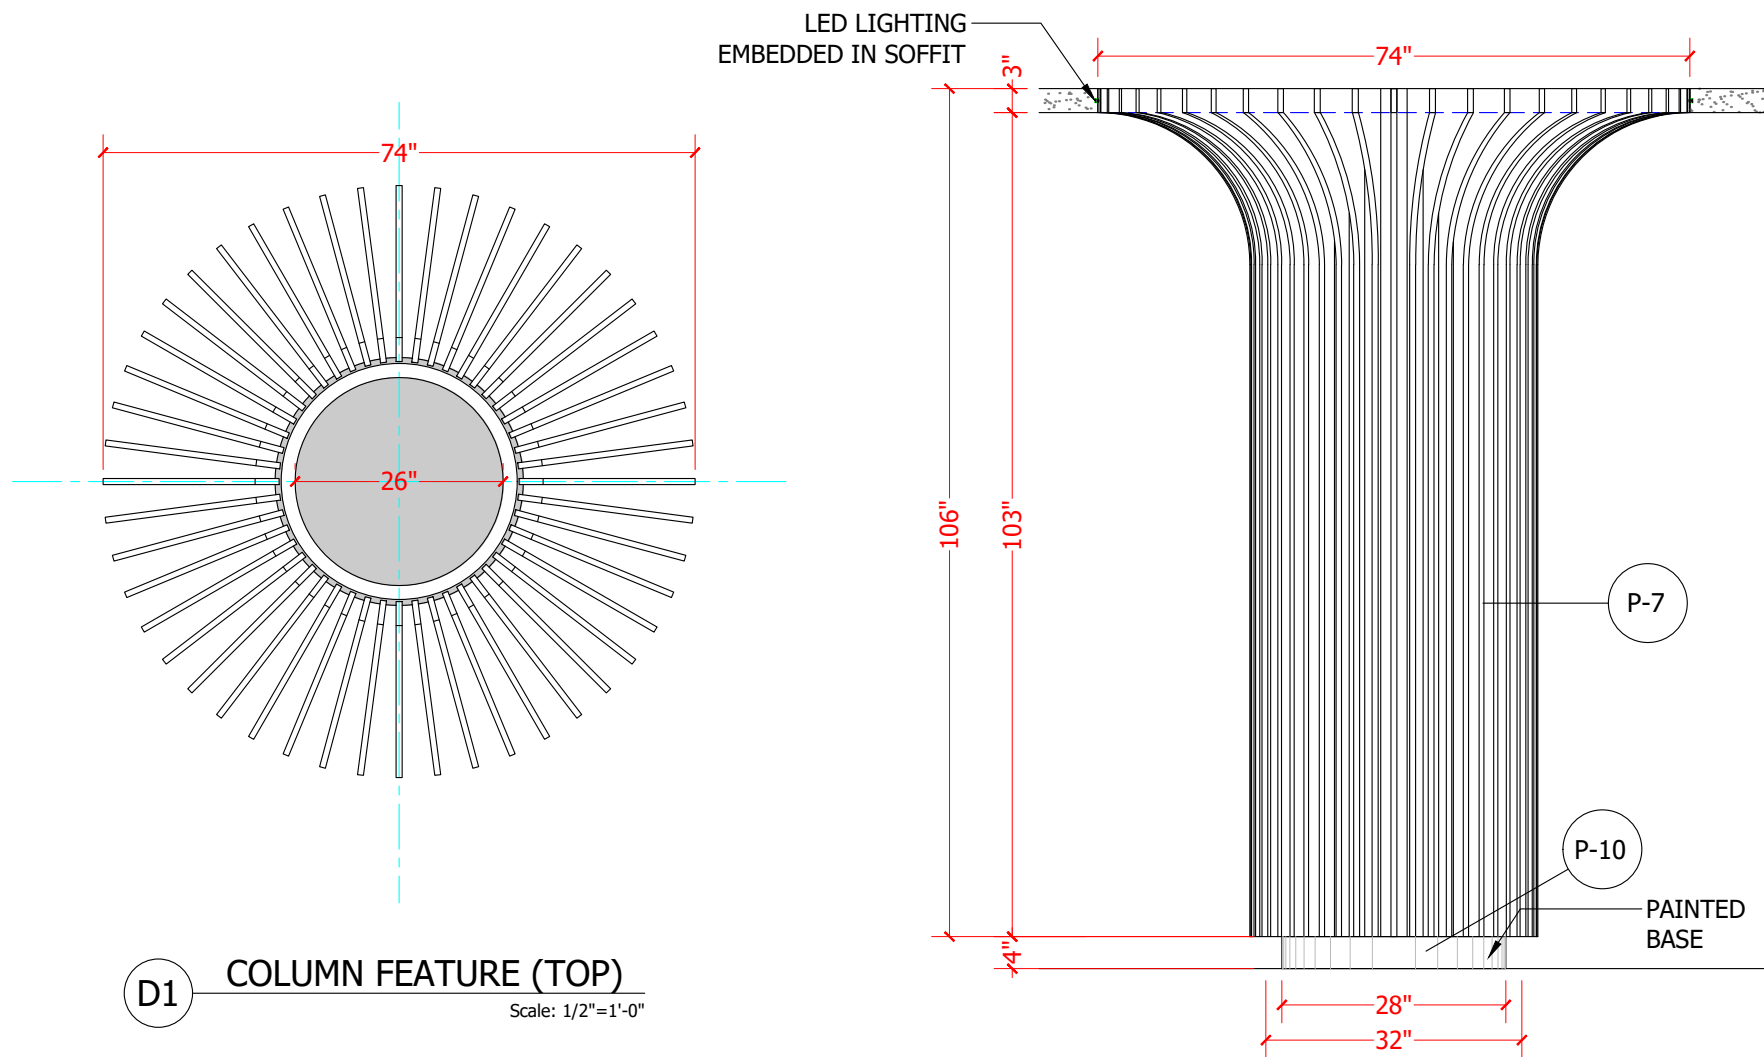

CASEWORK FINISHES:
(P-7) OAK VENEER STAINED TO MATCH "BEIGEWOOD"
(P-10) SW 7020 BLACK FOX / FLAT



JOHN JEWELL
CRAFTER OF FINE CABINETS & MILLWORK

25550 TECHNOLOGY BLVD
PUNTA GORDA, FL 33950

PROJECT CONTACT
NAME: DOUG SLOAN
PHONE: (941) 815-6235

PROJECT:
THE VISTAS AT GULF SHORE BLVD
4651 GULF SHORE BLVD.
NAPLES, FL 34103

CLIENT:



BLUE HORIZON
CONSTRUCTION

CONTACT: GREG SHAVALIER

ORIGINAL DRAWING DATE	
7/10/26	
DRAWING REVISIONS	
△	
△	
△	
△	
△	
△	