



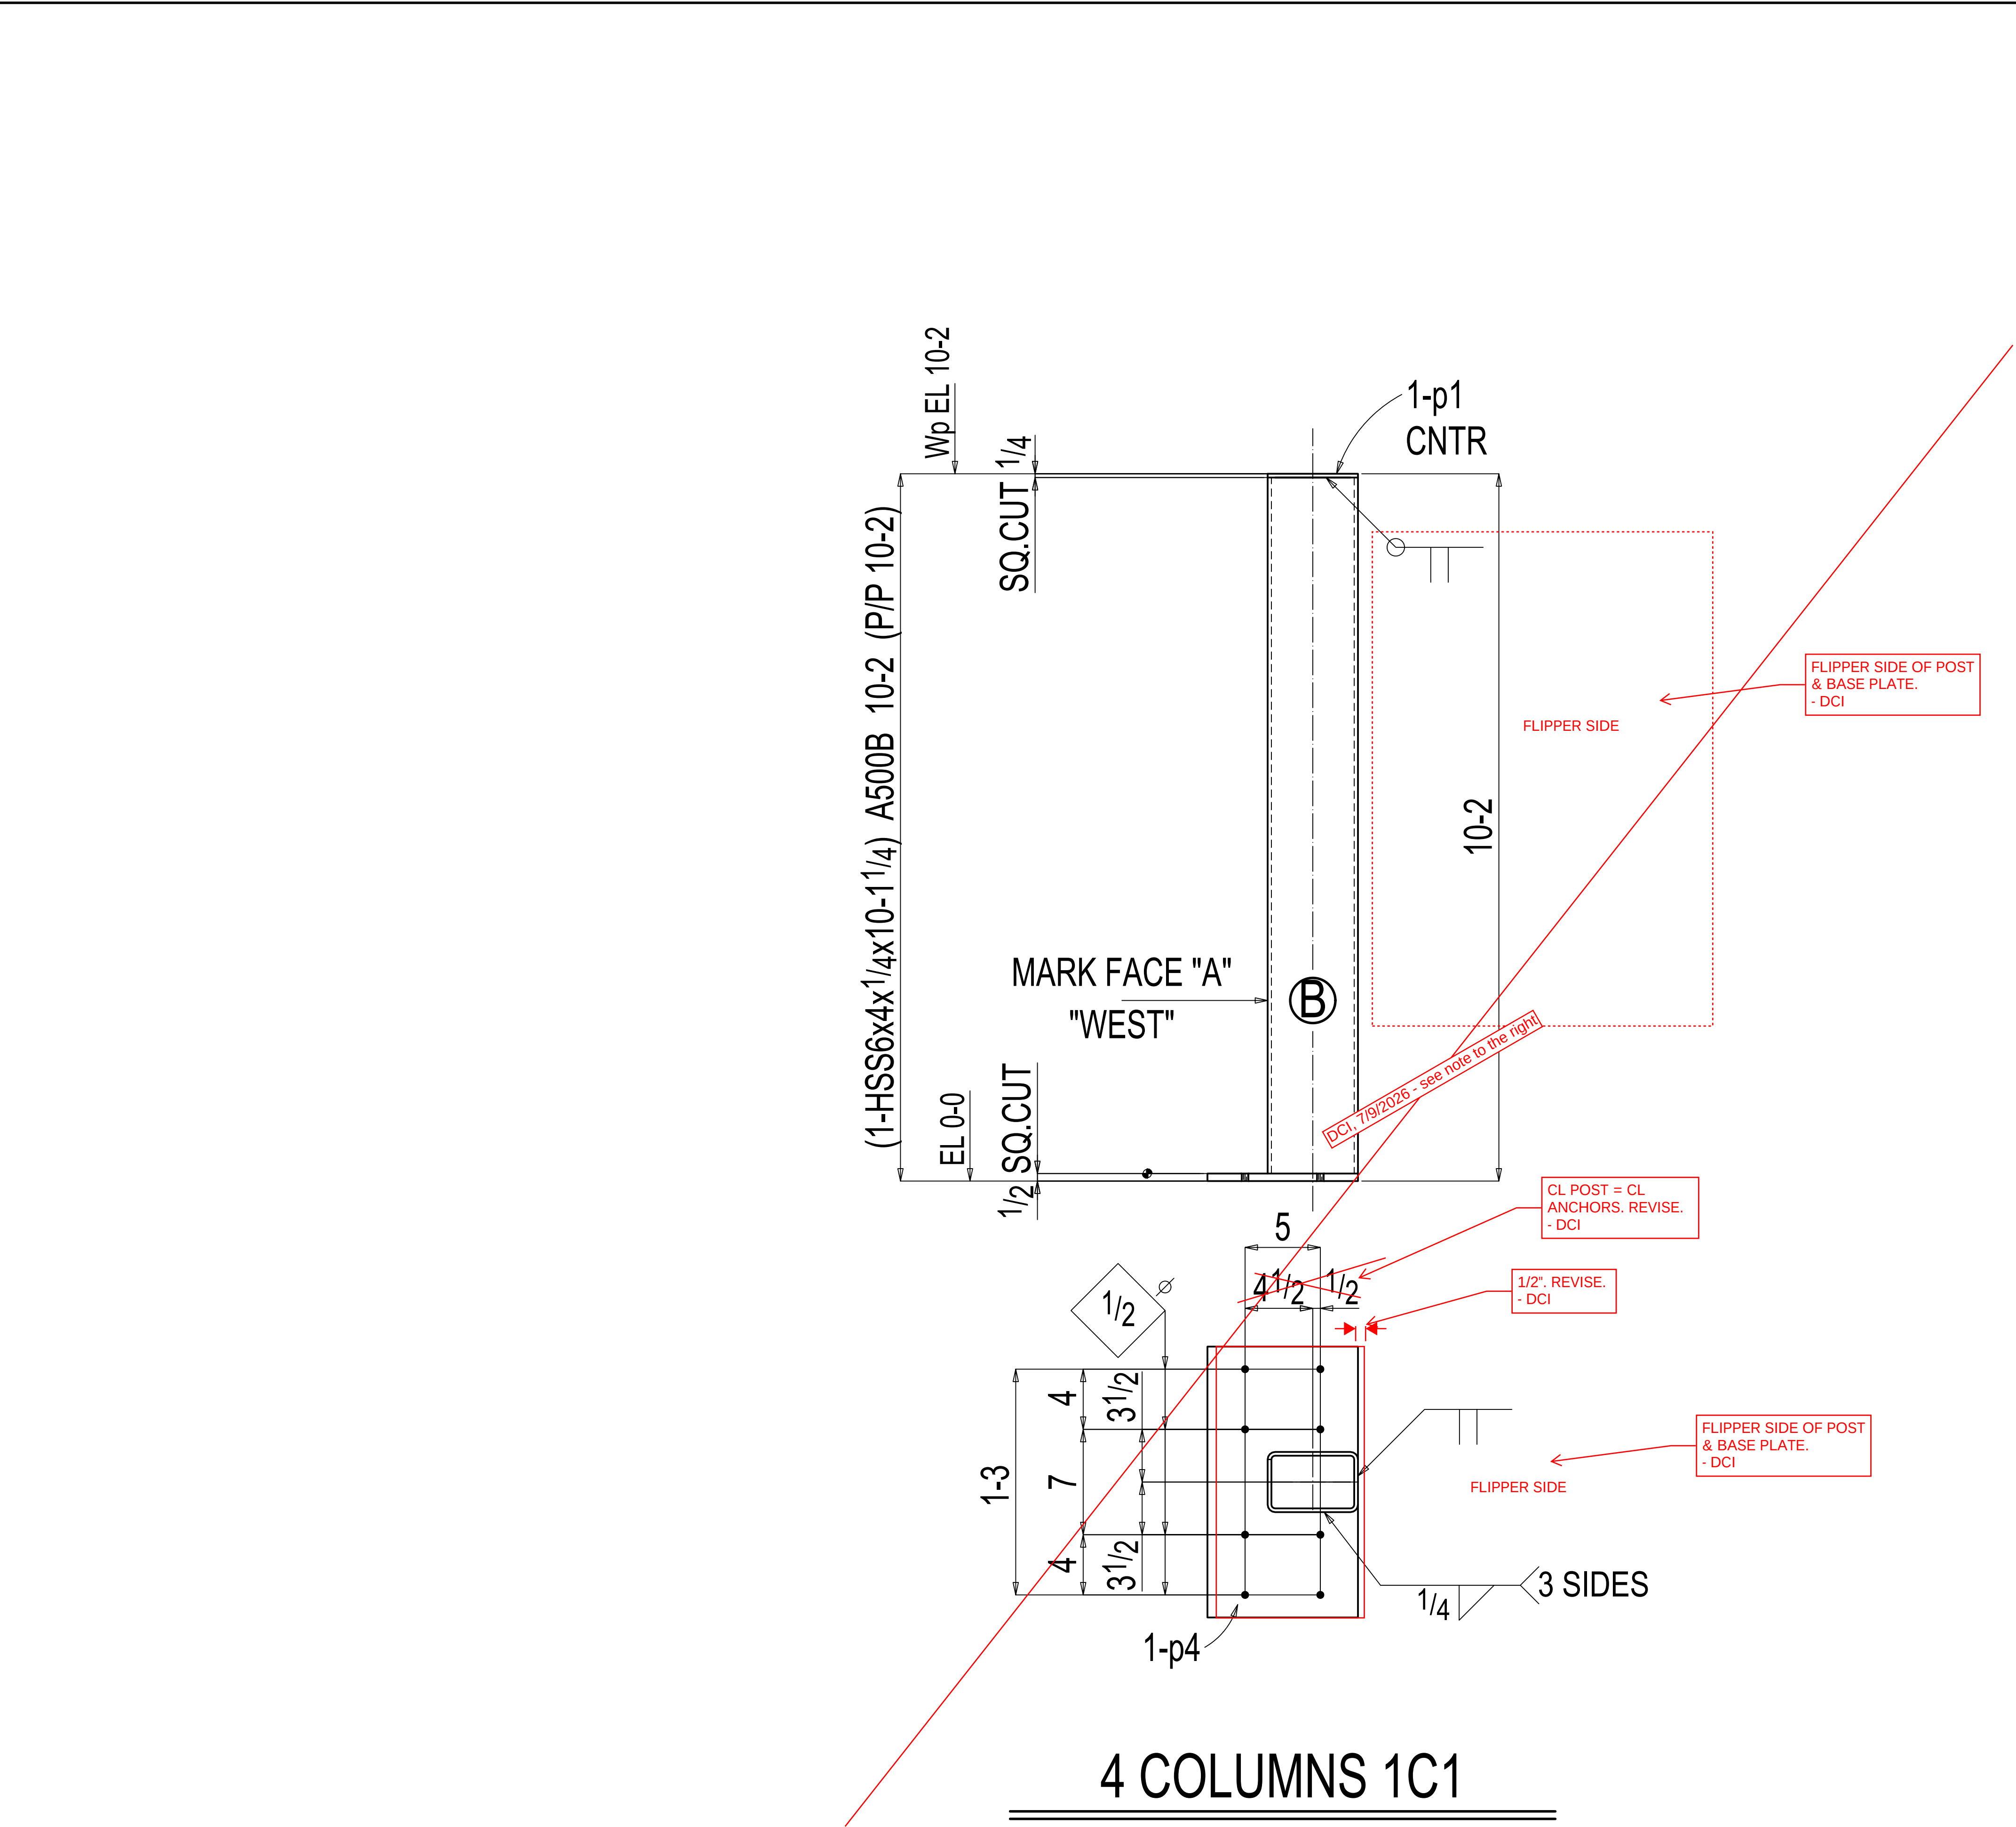


4 COLUMNS 1C1

MATERIAL:						Total weight : 740
QTY	PC			LENGTH		
TOTAL	MARK	DESCRIPTION				NOTES
4	1C1	COLUMN				
4	1C1	HSS6x4x1¼		10	1¼	S2E A500B
4	p4	PL 1½x10		1	6	A36
4	p1	PL 1¼x4		0	6	A36
		FIELD BOLTS				
32		1½" DIA KWIK BOLT TZ - CS 1½ (2)		0	4½	2¾" EMBEDMENT


AAA STEEL FABRICATORS Architectural + Structural Steel			
MATERIAL: STEEL U.N.O	DRAWN BY: EM	CONTRACTOR: ----	JOB NO. ----
	DETAILED/CHECKED: ARK		DATE: 06-30-2026
ELECTRODES E7018		PROJECT NAME: WE COCONUT POINT REFRESH #0884	
FINISH: SHOP PRIMED		PROJECT ADDRESS: 23101 FASHION DR. SUITE 101 ESTERO, FL 33928	
		DESCRIPTION COLUMN DETAIL	DRAWING ONE

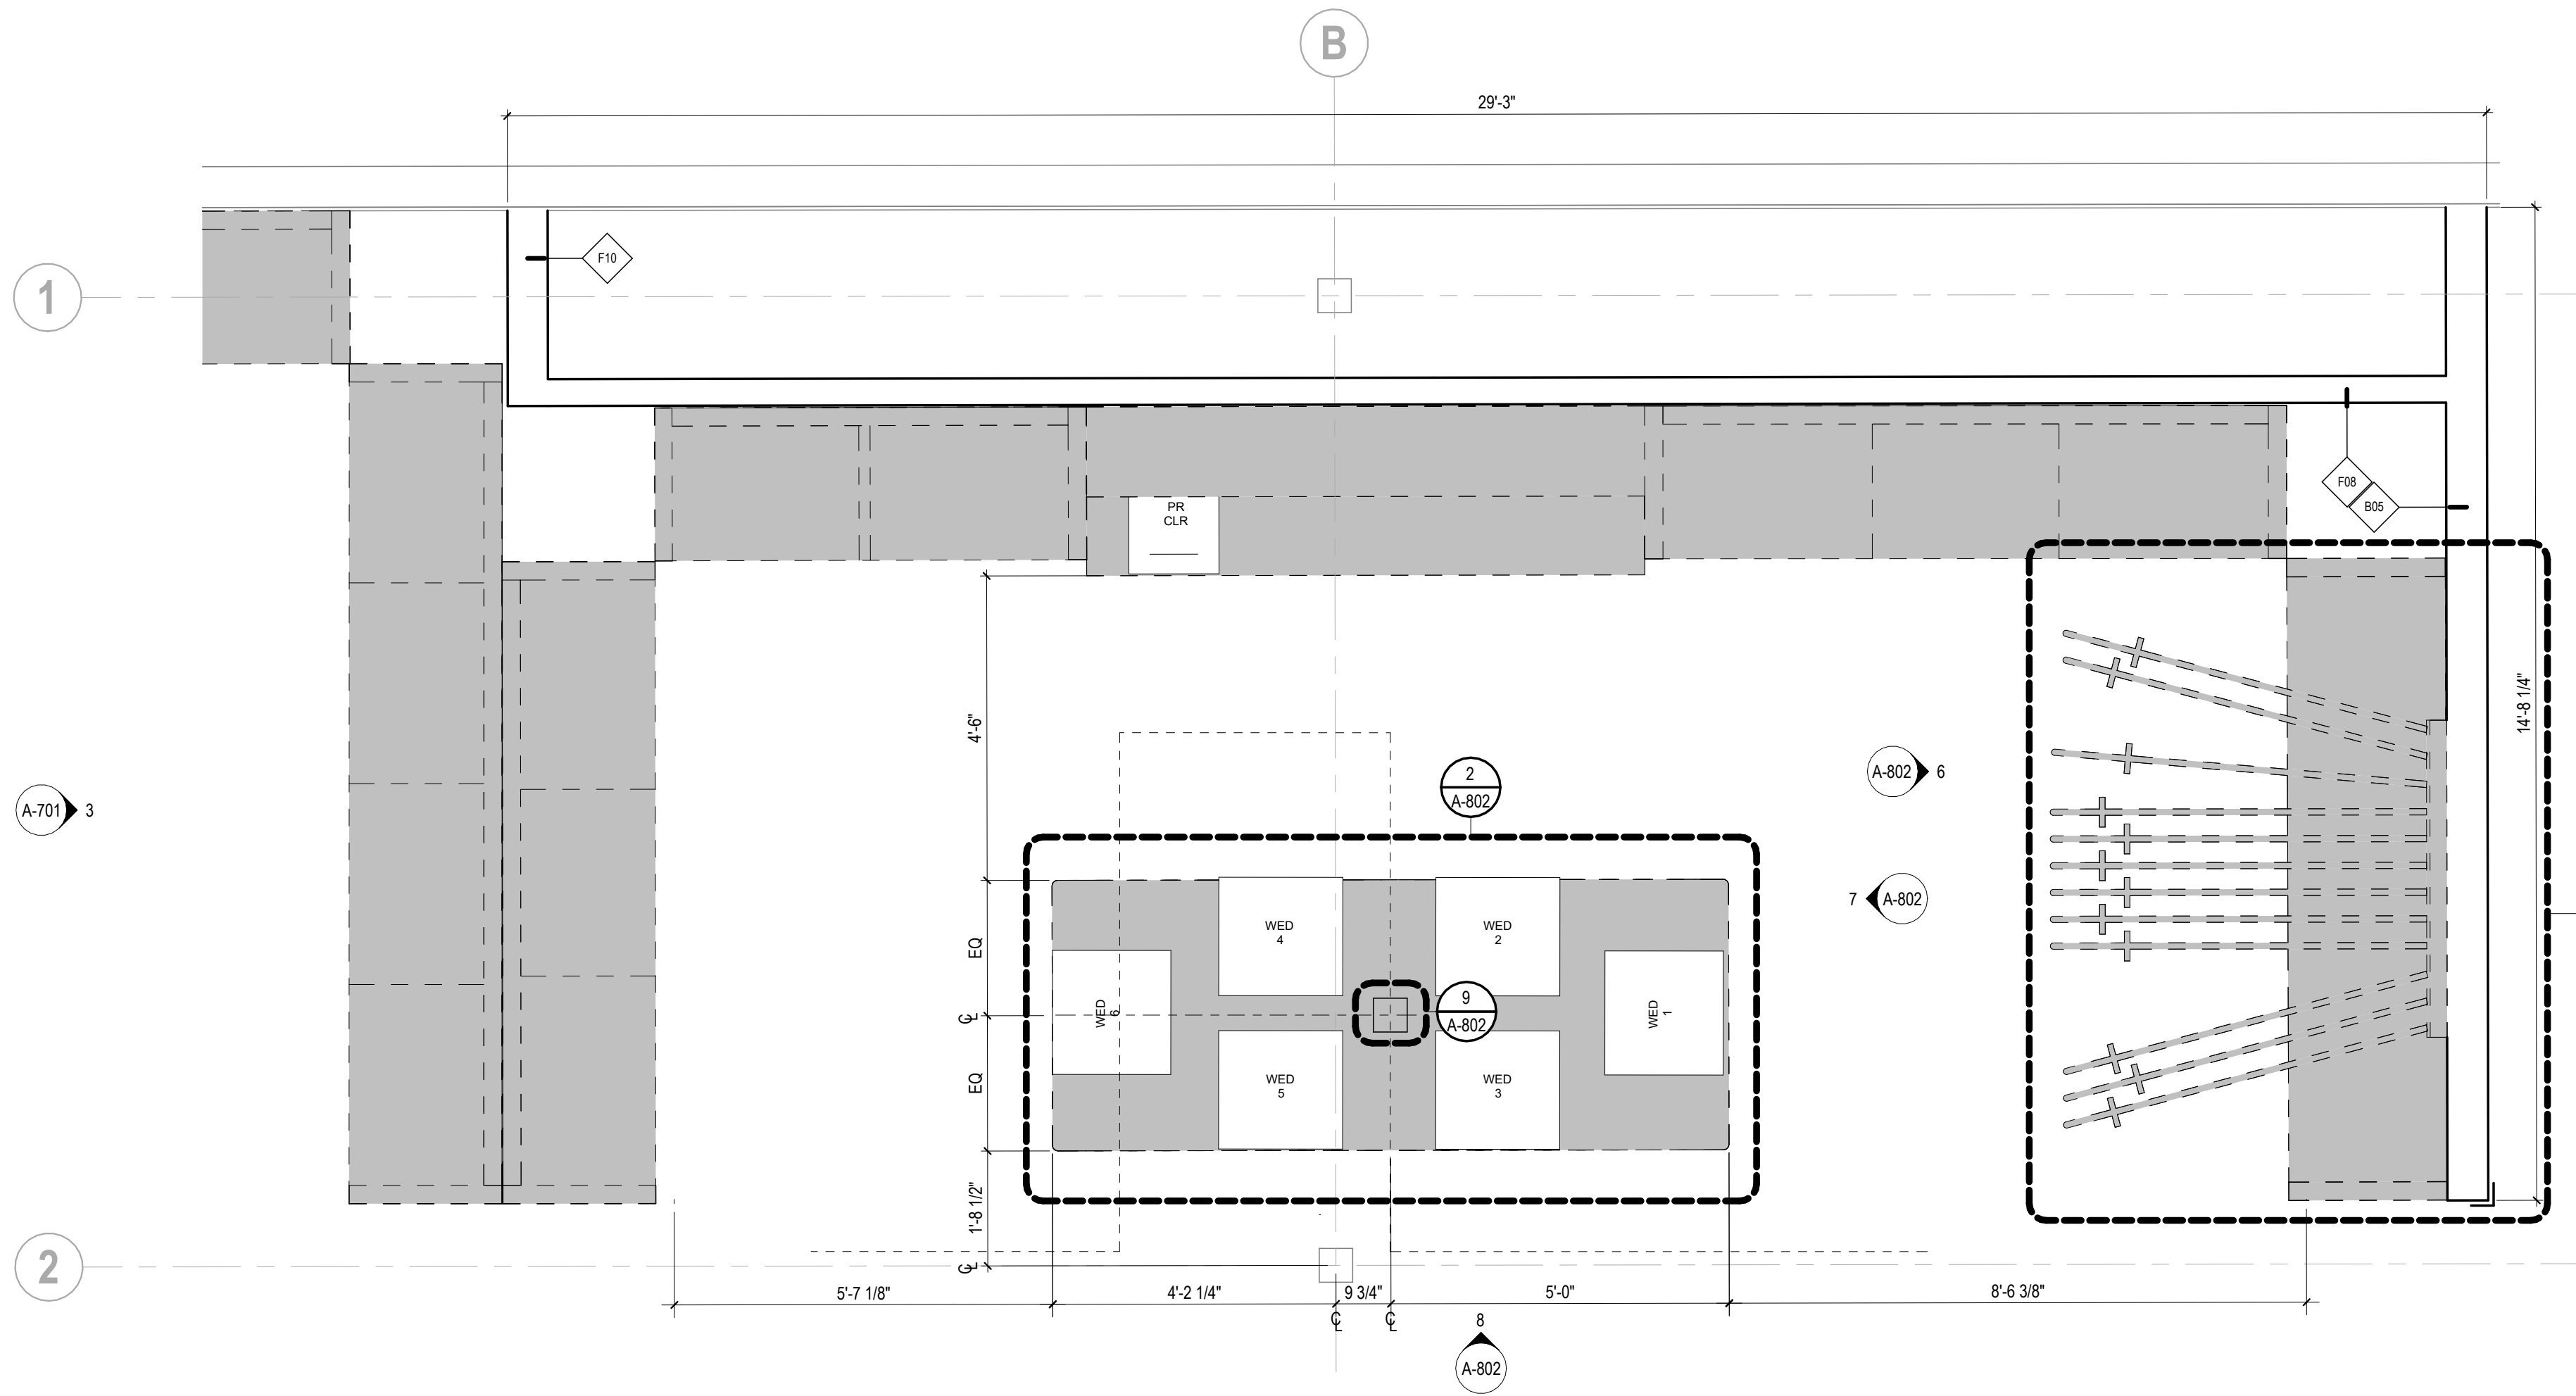


1 ENLARGED PLAN- DESIGN LAB
1/2" = 1'-0"

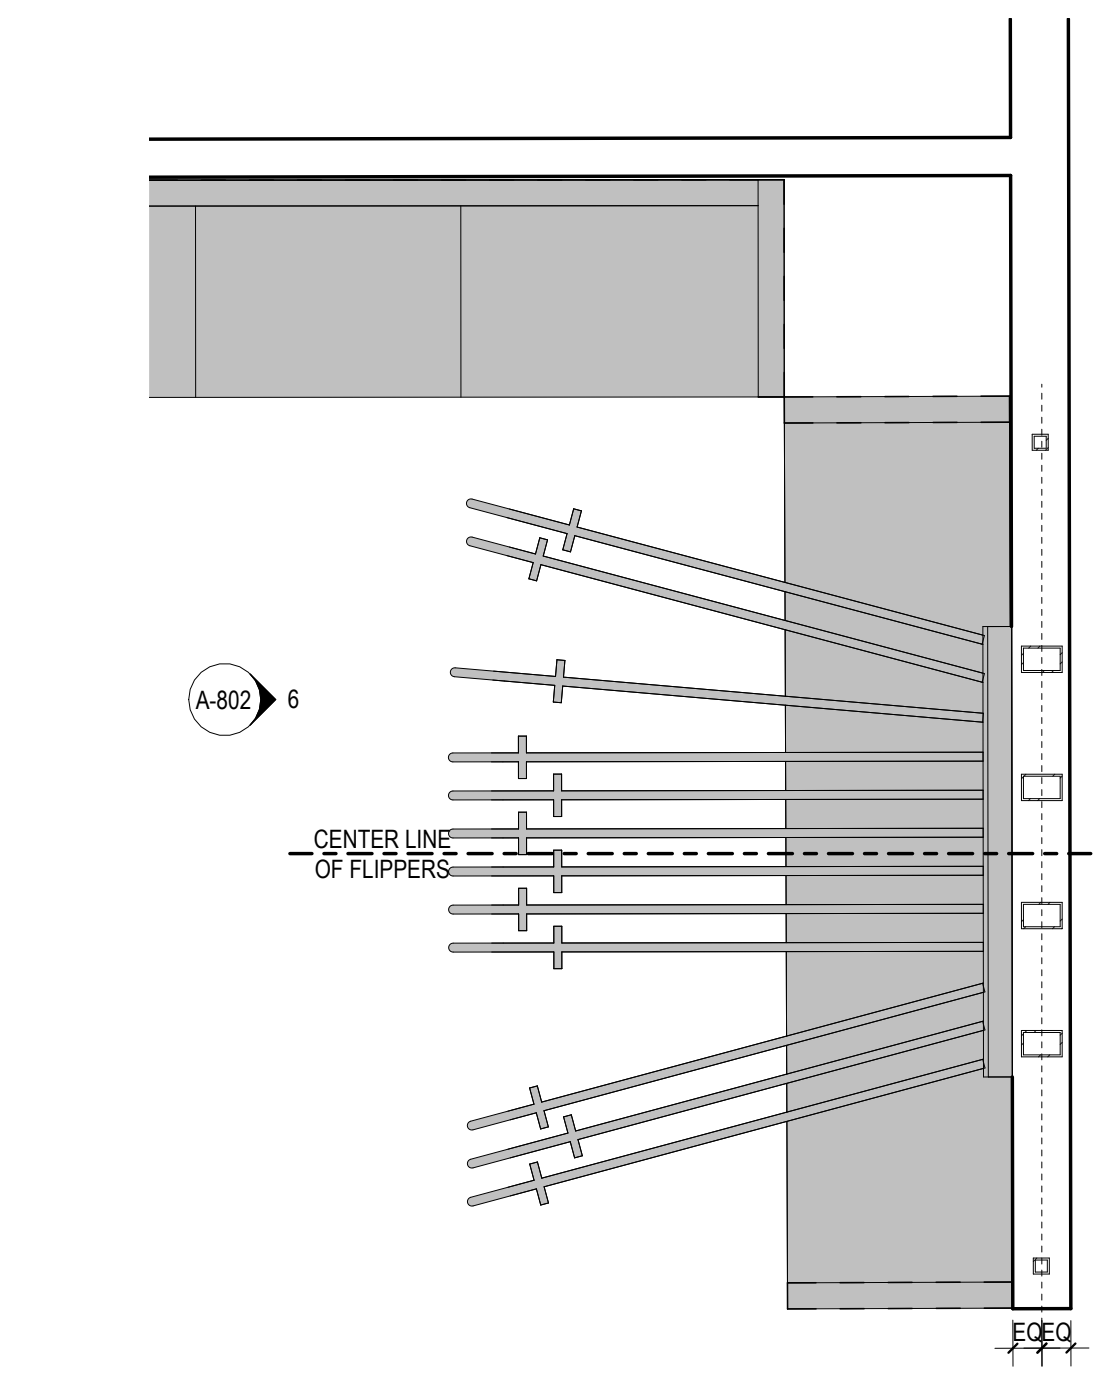


5 FLIPPER SUPPORT PLAN - RUG FLIPPER
1/2" = 1'-0"

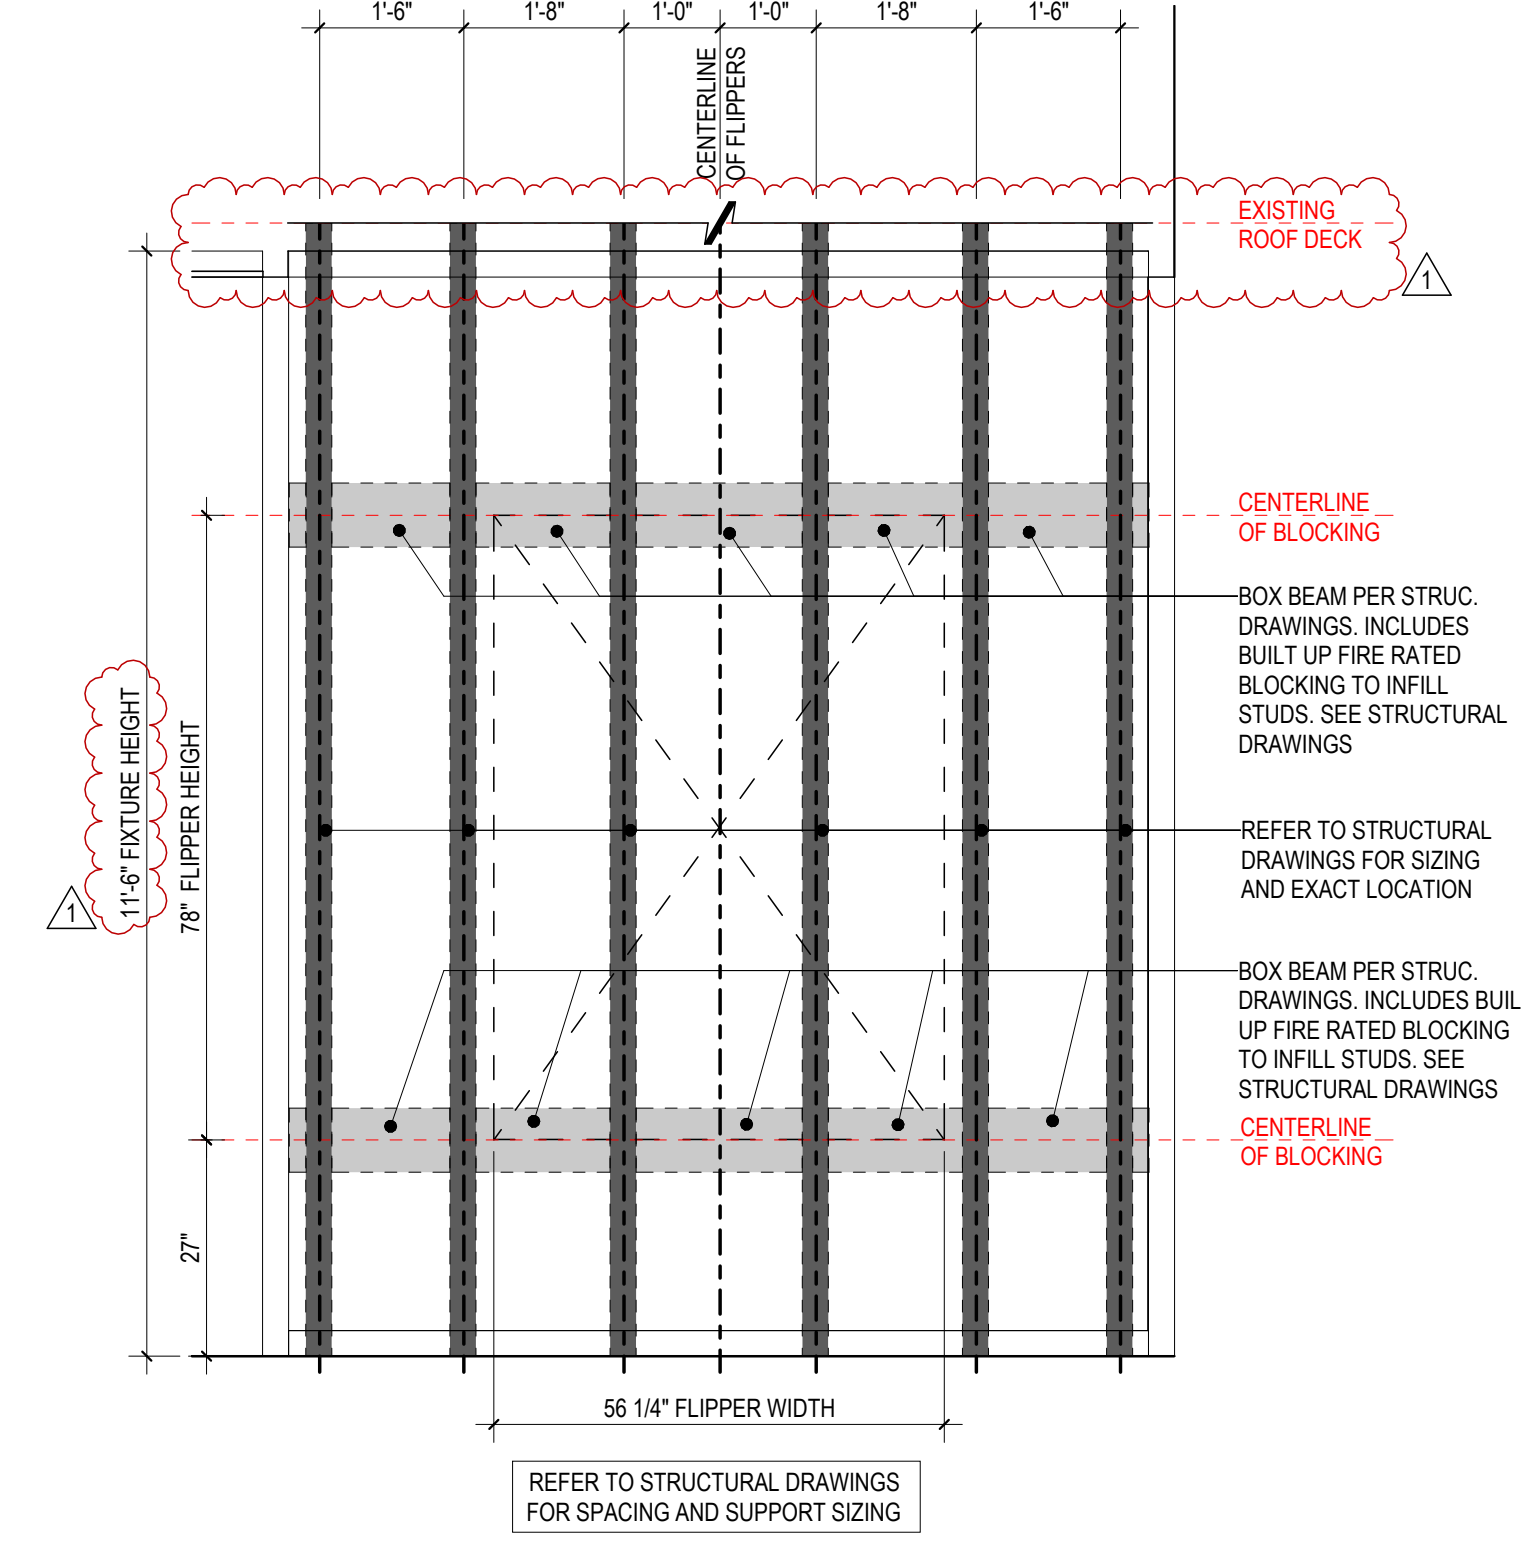


6 FLIPPER SUPPORT ELEVATION- RUG FLIPPER
1/2" = 1'-0"

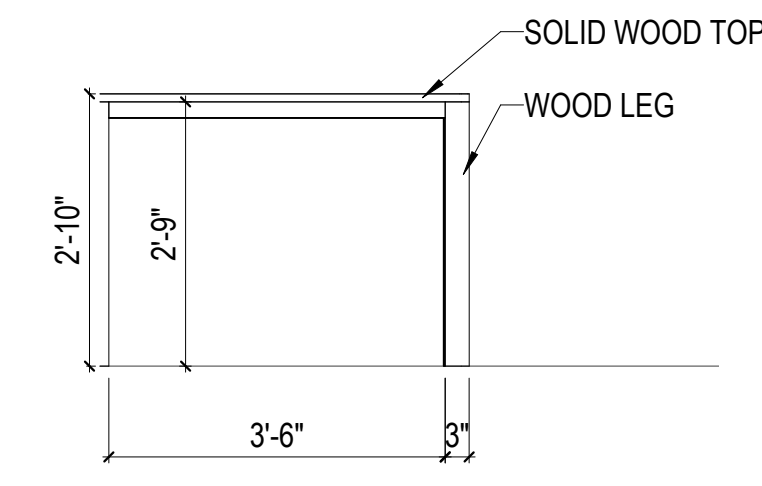


7 DESIGN LAB ELEVATION-2
1/2" = 1'-0"

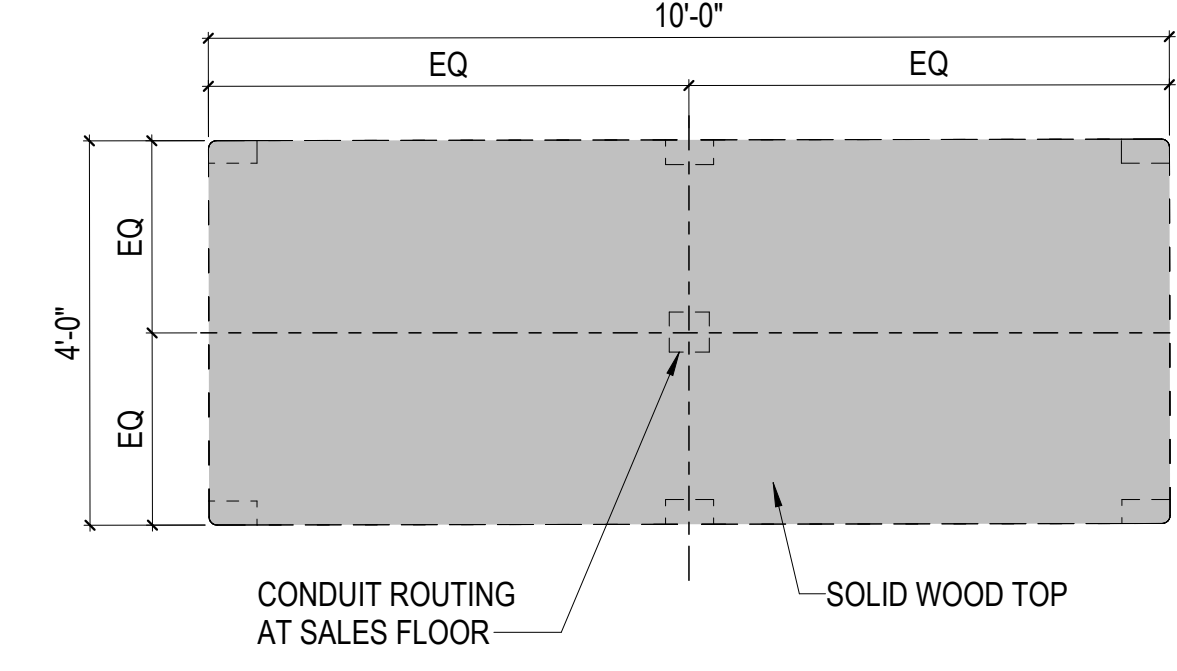


2 DESIGN LAB TABLE- OVERALL ENLARGED PLAN
1/2" = 1'-0"

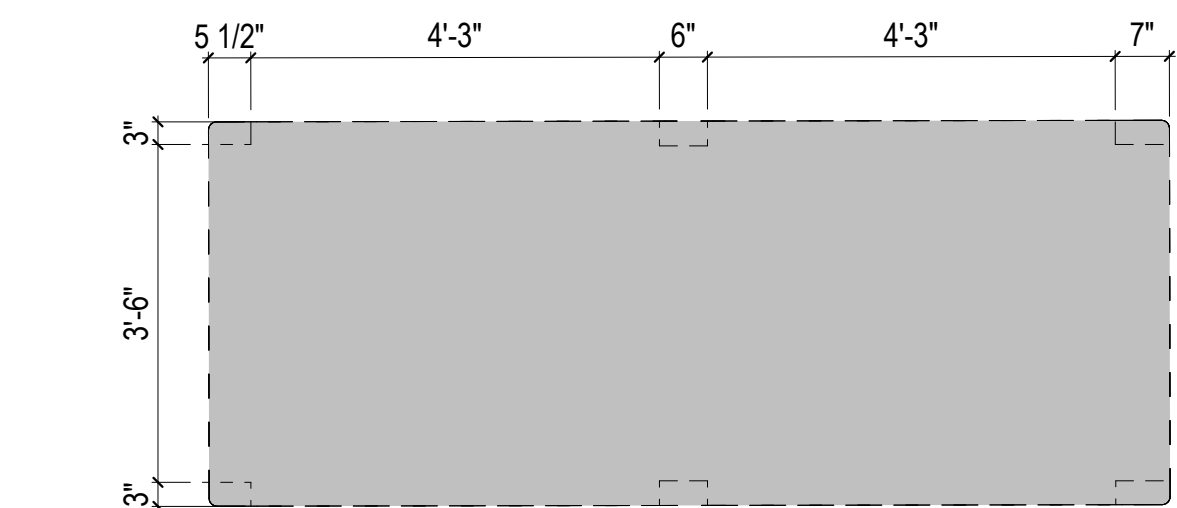


3 DESIGN LAB TABLE- ENLARGED PLAN W/ LEGS
1/2" = 1'-0"

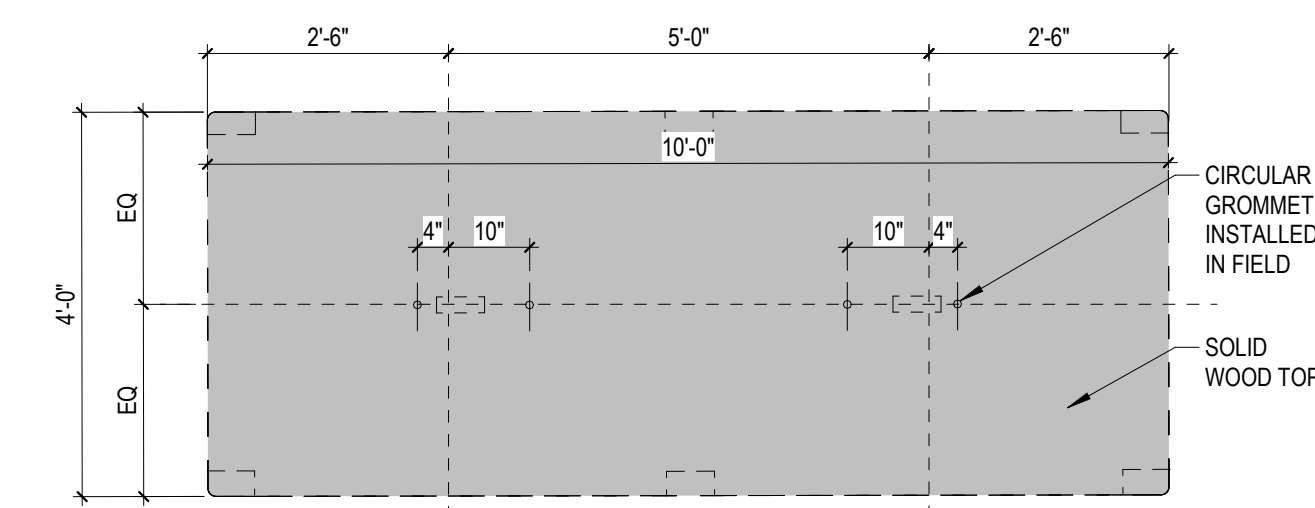

4 DESIGN LAB TABLE- ENLARGED PLAN W/ GROMETS
1/2" = 1'-0"

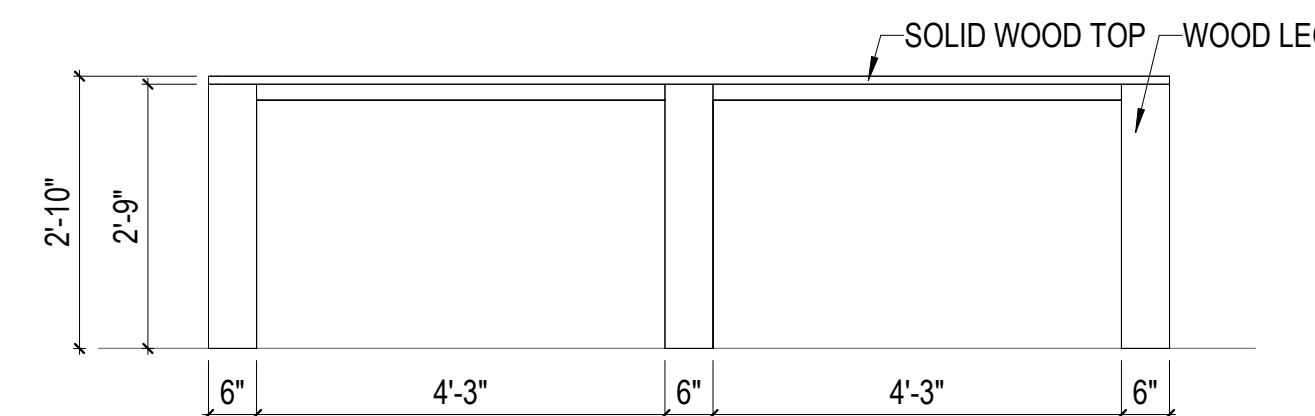

8 DESIGN LAB- ELEVATION 1
1/2" = 1'-0"

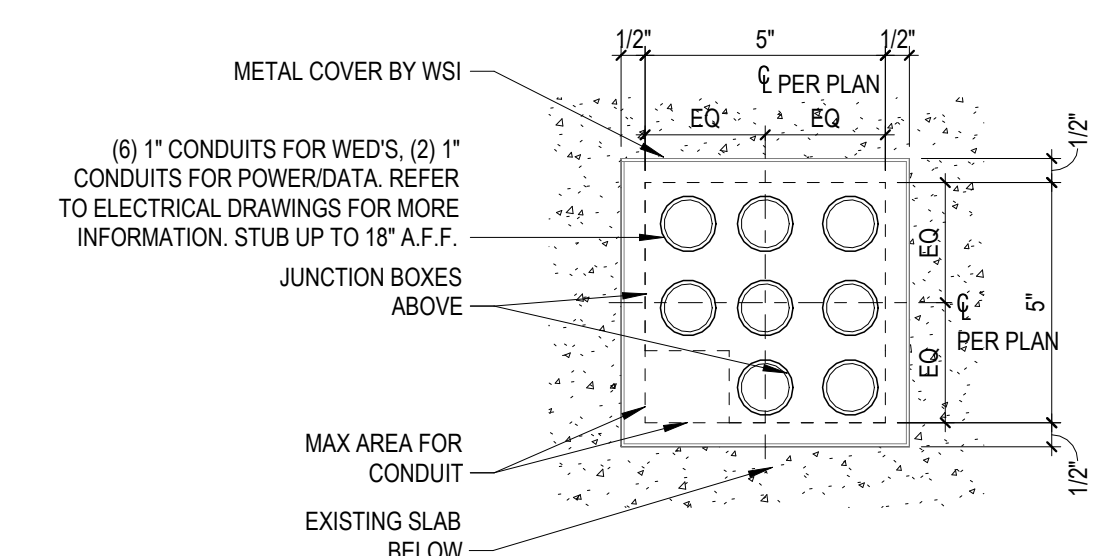

9 CONDUIT AT DESIGN LAB TABLE
3" = 1'-0"

west elm

WE COCONUT POINT
REFRESH #0884

23101 FASHION DR.
SUITE 101
ESTERO, FL 33928

NOT FOR CONSTRUCTION - FOR
COORDINATION ONLY

CASEY BREWER
FL LICENSE #AR104517

1	3	SK-01	07/09/2026
2		PERMIT SET	04/09/2026

DELTA	ISSUE	DESCRIPTION	DATE
-------	-------	-------------	------

IA INTERIOR
ARCHITECTS

MIAMI
150 ALHAMBRA CIRCLE, SUITE 800
CORAL GABLES, FL 33134
TEL 786-405-0230

©2026 INTERIOR ARCHITECTS, A NEW YORK PROFESSIONAL SERVICES CORPORATION.
QUALIFIER: STEPHEN FURSTMAN, #48510. ALL DRAWINGS AND WRITTEN MATERIAL HEREIN
CONSTITUTE THE ORIGINAL AND UNPUBLISHED WORK OF THE ARCHITECT, AND THE SAME MAY
NOT BE DUPLICATED, USED, OR DISCLOSED WITHOUT THE WRITTEN CONSENT OF THE ARCHITECT.

Owner Approval	
24WSMX.4026.000	As Indicated
Job No.	Scale

INTERIOR DETAILS -
DESIGN LAB

A-802